
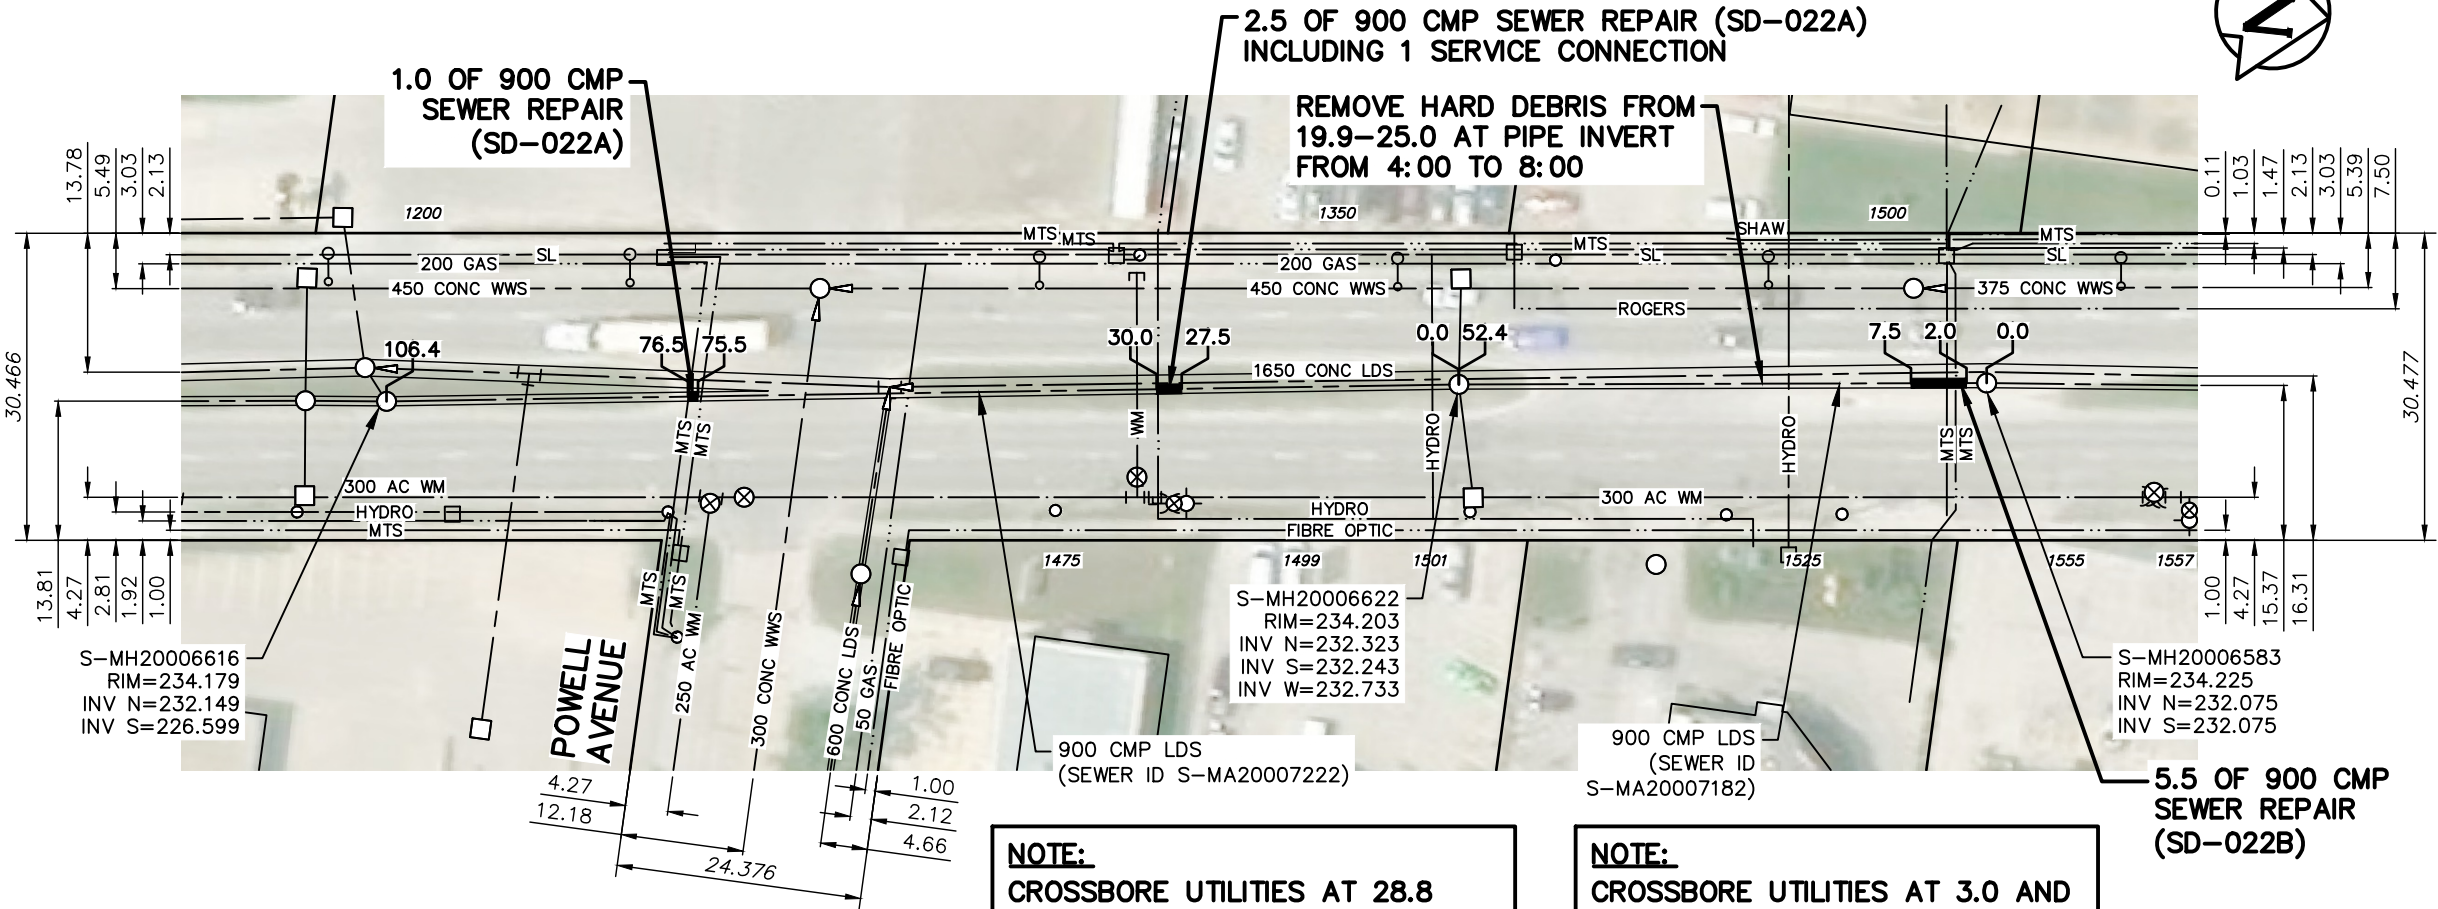


KING EDWARD STREET

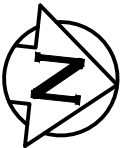

SEWER JUNCTION INFORMATION FROM SEWER VIDEO INSPECTION		
SEWER ID S-MA20007222		
DISTANCE FROM S-MH20006222		
DISTANCE	DIAMETER	CLOCK
28.5	250	2:00

SEWER JUNCTION INFORMATION FROM SEWER VIDEO INSPECTION		
SEWER ID S-MA20007182		
DISTANCE FROM S-MH20006583		
DISTANCE	DIAMETER	CLOCK
21.6	300	9:00
22.3	250	3:00

NOTE:
CROSSBORE UTILITIES AT 28.8 AND 75.9 ON S-MA20007222 THOUGHT TO BE HYDRO AND MTS. CONTRACTOR TO CONFIRM UTILITY OWNERS AND COORDINATE WITH UTILITY OWNERS TO HAVE MOVED.

NOTE:
CROSSBORE UTILITIES AT 3.0 AND 7.0 ON S-MA20007182 THOUGHT TO BE MTS AND GAS. CONTRACTOR TO CONFIRM UTILITY OWNERS AND COORDINATE WITH UTILITY OWNERS TO HAVE MOVED.

METRIC

WHOLE NUMBERS INDICATE MILLIMETRES
DECIMALIZED NUMBERS INDICATE METRES

WARNING

IF POWER EQUIPMENT OR EXPLOSIVES ARE TO BE USED FOR EXCAVATION ON THIS PROJECT THE CONTRACTOR MUST:
1) NOTIFY THE GAS COMPANY OF THE PROPOSED LOCATION OF EXCAVATION.
2) TAKE PRECAUTION TO AVOID DAMAGE TO GAS COMPANY INSTALLATIONS.
SEE PROVINCIAL REGULATION 140/92 FOR DETAILS



**ENGINEERS
GEOSCIENTISTS
MANITOBA**
Certificate of Authorization
Stantec Consulting Ltd.
No. 1301

FOR INDEX SEE
13692

TENDER NO. 935-2025

LOCATION APPROVED
UNDERGROUND STRUCTURES

SUPV. U/G STRUCTURES DATE
COMMITTEE

NOTE:
LOCATION OF UNDERGROUND STRUCTURES AS SHOWN ARE BASED ON THE BEST INFORMATION AVAILABLE BUT NO GUARANTEE IS GIVEN THAT ALL EXISTING UTILITIES ARE SHOWN OR THAT THE GIVEN LOCATIONS ARE EXACT. CONFIRMATION OF EXISTENCE AND EXACT LOCATION OF ALL SERVICES MUST BE OBTAINED FROM THE INDIVIDUAL UTILITIES BEFORE PROCEEDING WITH CONSTRUCTION.

B.M. ELEV.			
00	ISSUED FOR TENDER	25.11.26	RS
NO.	REVISIONS	DATE	BY

**Stantec**
311 Portage Avenue, Winnipeg, Manitoba
Tel 204-489-5900 Fax 204-453-9012

DESIGNED BY	R.S.	CHECKED BY	R.S.
DRAWN BY	A.M.	APPROVED BY	R.S.
HOR. SCALE:	1:750	RELEASED FOR CONSTRUCTION:	S.C.
VERTICAL:			
DATE	25.09.22	DATE	25.11.26

ENGINEER'S SEAL

CONSULTANT DRAWING NO.
C-105



THE CITY OF WINNIPEG
WATER AND WASTE DEPARTMENT

2025 SEWER RENEWALS AND EXTERNAL POINT REPAIRS
CONTRACT 3
KING EDWARD STREET
2ND MH N OF POWELL AVENUE TO
1ST MH E OF KNOX STREET

SHEET	OF
7	24
CAD FILE DRAWING NUMBER 20977c-105.dwg	
CITY DRAWING NUMBER 13697	