


MADISON STREET

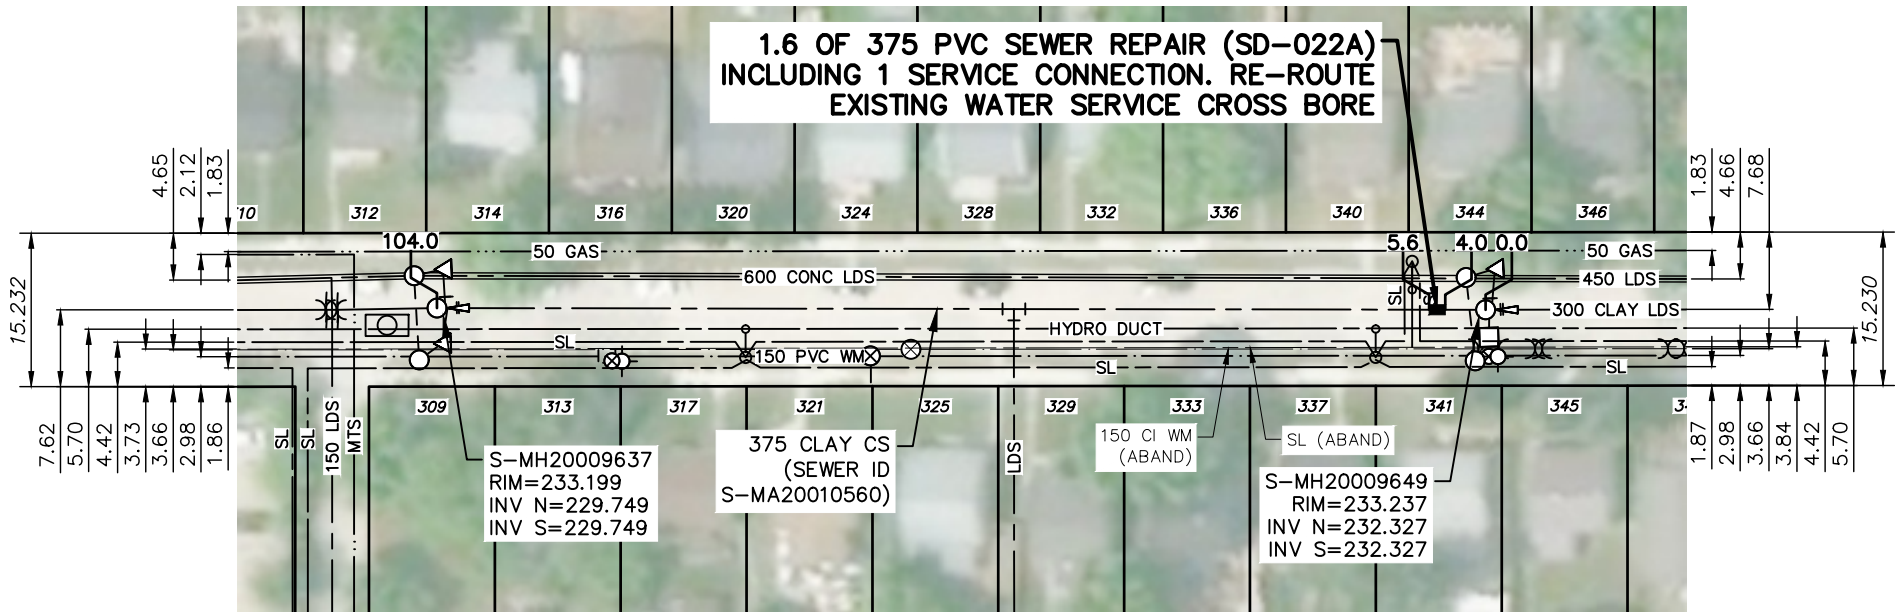

SEWER JUNCTION INFORMATION FROM SEWER VIDEO INSPECTION		
SEWER ID S-MA20010560		
DISTANCE FROM S-MH20009637		
DISTANCE	DIAMETER	CLOCK
2.2	150	1:00
2.8	150	2:00
3.0	150	11:00
7.5	150	10:00
9.4	150	1:00
10.1	150	11:00
16.4	150	1:00
17.2	150	11:00
22.7	150	10:00
25.1	150	1:00
27.4	150	2:00
31.2	150	10:00
33.0	150	1:00
33.8	150	11:00
35.5	150	1:00
39.1	150	10:00
40.0	150	2:00
40.8	150	11:00
42.2	150	2:00
47.8	150	1:00
48.6	150	11:00
51.8	150	1:00
54.9	150	1:00
55.7	150	11:00
56.4	150	10:00
56.9	250	1:00
60.1	150	1:00
63.5	150	1:00
64.3	150	11:00
71.1	150	11:00
71.3	150	1:00
72.0	150	11:00
76.0	150	2:00

SEWER JUNCTION INFORMATION FROM SEWER VIDEO INSPECTION		
SEWER ID S-MA20010560		
DISTANCE FROM S-MH20009649		
DISTANCE	DIAMETER	CLOCK
2.4	150	11:00
2.7	150	1:00
3.4	150	11:00
4.4	150	2:00



**ENGINEERS
GEOSCIENTISTS
MANITOBA**

Certificate of Authorization
Stantec Consulting Ltd.
No. 1301

FOR INDEX SEE
13692

TENDER NO. 935-2025

METRIC

WHOLE NUMBERS INDICATE MILLIMETRES
DECIMALIZED NUMBERS INDICATE METRES

WARNING

IF POWER EQUIPMENT OR EXPLOSIVES ARE TO BE USED
FOR EXCAVATION ON THIS PROJECT THE CONTRACTOR
MUST:
1) NOTIFY THE GAS COMPANY OF THE PROPOSED LOCATION
OF EXCAVATION.
2) TAKE PRECAUTION TO AVOID DAMAGE TO GAS COMPANY
INSTALLATIONS.
SEE PROVINCIAL REGULATION 140/92 FOR DETAILS

LOCATION APPROVED
UNDERGROUND STRUCTURES

SUPV. U/G STRUCTURES _____ DATE _____
COMMITTEE

NOTE:
LOCATION OF UNDERGROUND STRUCTURES AS
SHOWN ARE BASED ON THE BEST INFORMATION
AVAILABLE BUT NO GUARANTEE IS GIVEN
THAT ALL EXISTING UTILITIES ARE SHOWN OR
THAT THE GIVEN LOCATIONS ARE EXACT.
CONFIRMATION OF EXISTENCE AND EXACT
LOCATION OF ALL SERVICES MUST BE
OBTAINED FROM THE INDIVIDUAL UTILITIES
BEFORE PROCEEDING WITH CONSTRUCTION.

B.M. ELEV.			
00	ISSUED FOR TENDER	25.11.26	RS
NO.	REVISIONS	DATE	BY

**Stantec**

311 Portage Avenue, Winnipeg, Manitoba
Tel 204-489-5900 Fax 204-453-9012

DESIGNED BY	R.S.	CHECKED BY	R.S.
DRAWN BY	A.M.	APPROVED BY	R.S.
HOR. SCALE:	1:750	RELEASED FOR CONSTRUCTION:	S.C.
VERTICAL:			
DATE	25.09.22	DATE	25.11.26

ENGINEER'S SEAL

CONSULTANT DRAWING NO.
C-107



THE CITY OF WINNIPEG
WATER AND WASTE DEPARTMENT

2025 SEWER RENEWALS AND EXTERNAL POINT REPAIRS
CONTRACT 3
MADISON STREET
2ND MH S OF SILVER AVENUE TO
3RD MH S OF SILVER AVENUE

SHEET	OF
9	24
CAD FILE DRAWING NUMBER 20977c-107.dwg	
CITY DRAWING NUMBER 13699	