


PORTAGE AVENUE

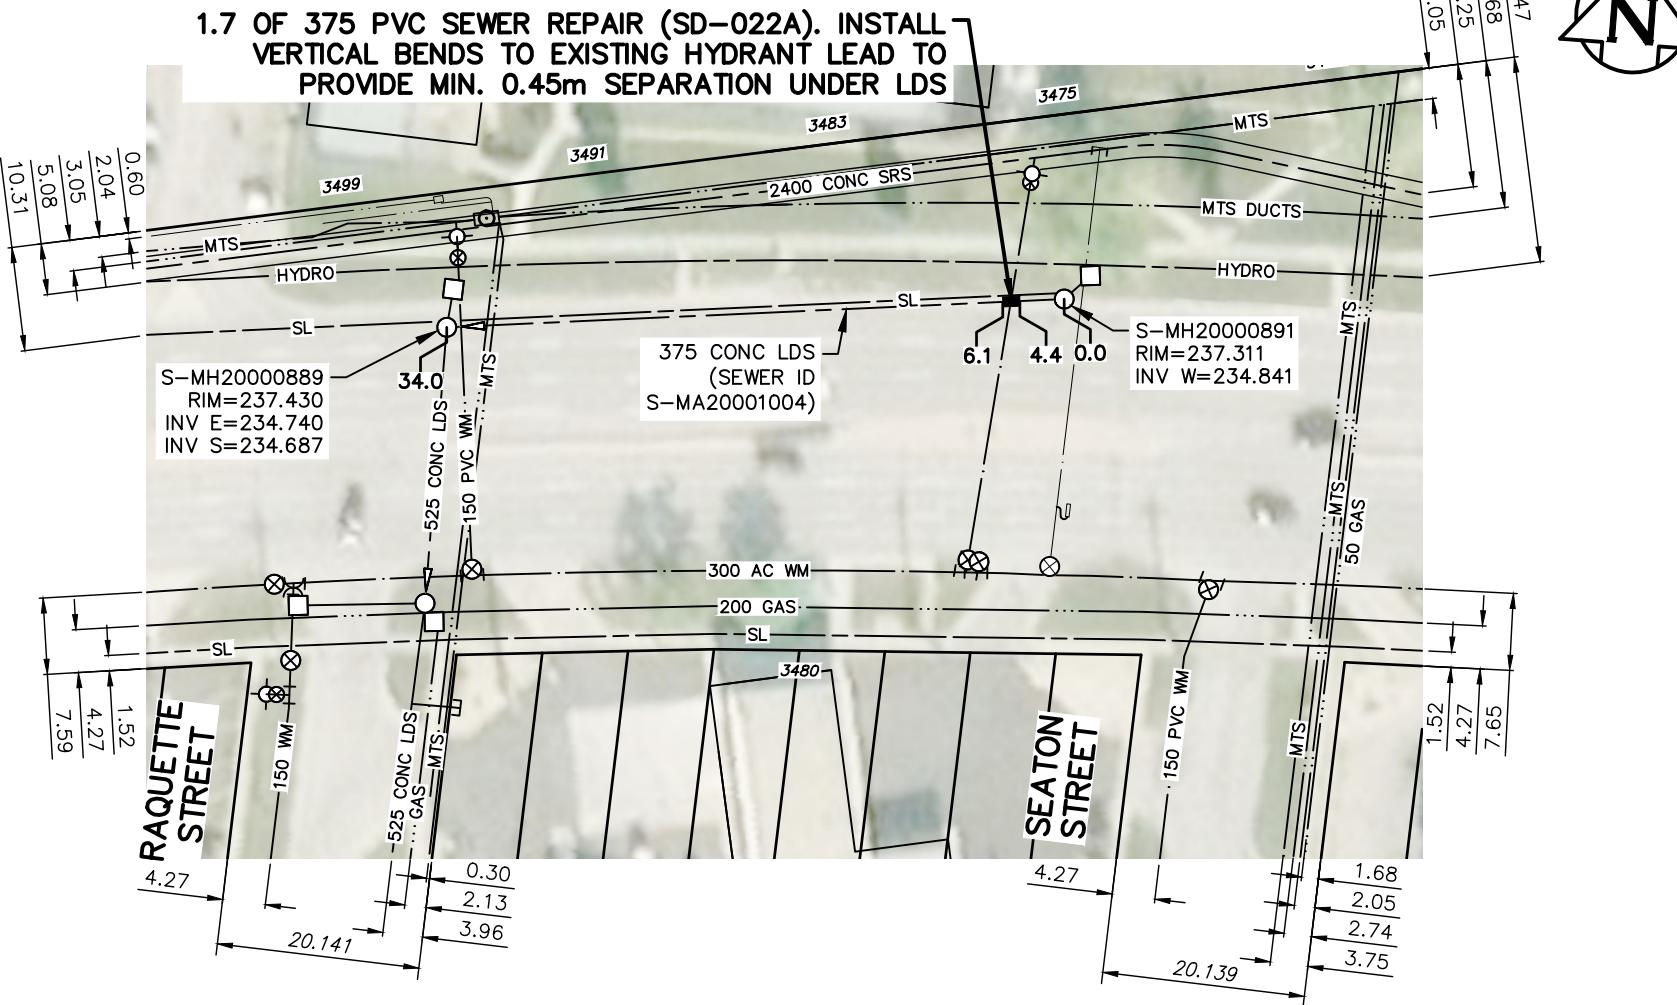

SEWER JUNCTION INFORMATION FROM SEWER VIDEO INSPECTION		
SEWER ID S-MA20001004		
DISTANCE FROM S-MH20000891		
DISTANCE	DIA METER	CLOCK
NO SERVICE JUNCTIONS		

METRIC

WHOLE NUMBERS INDICATE MILLIMETRES
DECIMALIZED NUMBERS INDICATE METRES

WARNING

IF POWER EQUIPMENT OR EXPLOSIVES ARE TO BE USED FOR EXCAVATION ON THIS PROJECT THE CONTRACTOR MUST:
1) NOTIFY THE GAS COMPANY OF THE PROPOSED LOCATION OF EXCAVATION.
2) TAKE PRECAUTION TO AVOID DAMAGE TO GAS COMPANY INSTALLATIONS.
SEE PROVINCIAL REGULATION 140/92 FOR DETAILS

0 7.5 22.5 37.5m
1:750

**ENGINEERS
GEOLOGISTS
MANITOBA**
Certificate of Authorization
Stantec Consulting Ltd.
No. 1301

FOR INDEX SEE
13692
TENDER NO. 935-2025

LOCATION APPROVED UNDERGROUND STRUCTURES

B.M. ELEV.		
SUPV. U/G STRUCTURES	DATE	

NOTE:
LOCATION OF UNDERGROUND STRUCTURES AS SHOWN ARE BASED ON THE BEST INFORMATION AVAILABLE BUT NO GUARANTEE IS GIVEN THAT ALL EXISTING UTILITIES ARE SHOWN OR THAT THE GIVEN LOCATIONS ARE EXACT. CONFIRMATION OF EXISTENCE AND EXACT LOCATION OF ALL SERVICES MUST BE OBTAINED FROM THE INDIVIDUAL UTILITIES BEFORE PROCEEDING WITH CONSTRUCTION.

Stantec
311 Portage Avenue, Winnipeg, Manitoba
Tel 204-489-5900 Fax 204-453-9012

DESIGNED BY	R.S.	CHECKED BY	R.S.
DRAWN BY	A.M.	APPROVED BY	R.S.
HOR. SCALE: 1:750	VERTICAL:	RELEASED FOR CONSTRUCTION: S.C.	
00 ISSUED FOR TENDER	25.11.26	RS	
NO. REVISIONS	DATE	BY	DATE 25.09.22

ENGINEER'S SEAL



2025 SEWER RENEWALS AND EXTERNAL POINT REPAIRS
CONTRACT 3
PORTAGE AVENUE
1ST MH E OF SEATON STREET TO
1ST MH E OF KNOX STREET

SHEET OF
13 24
CAD FILE DRAWING NUMBER
20977c-III.dwg
CITY DRAWING NUMBER
I3703