


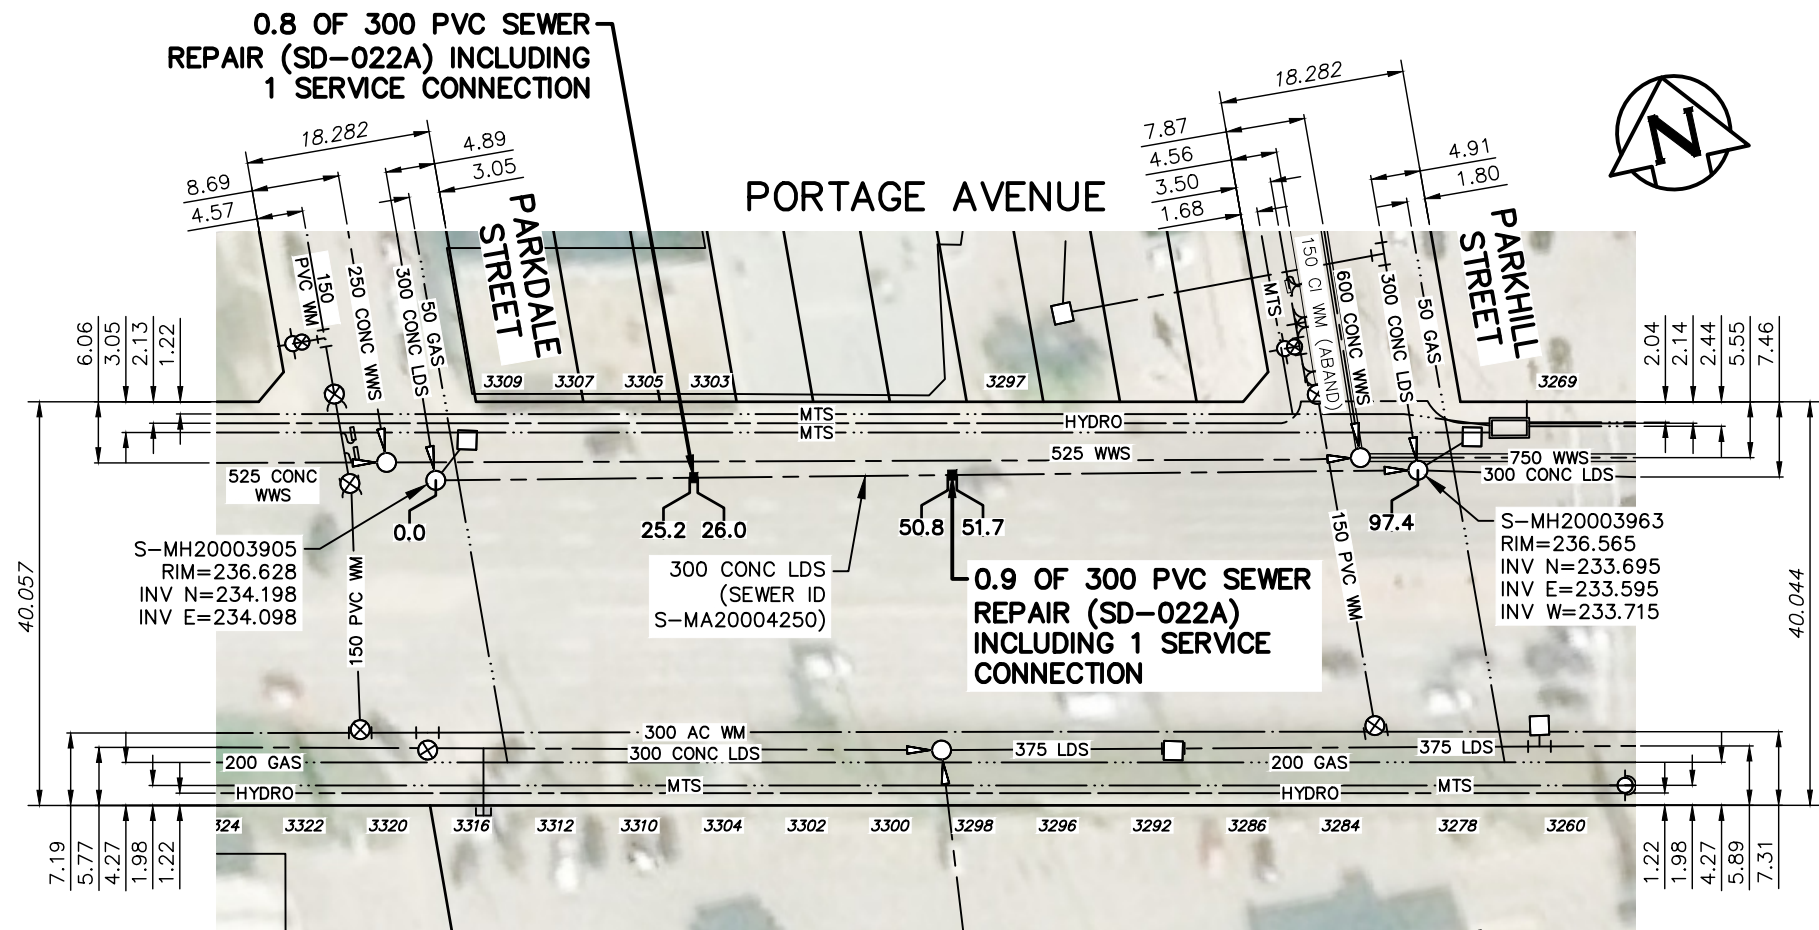

SEWER JUNCTION INFORMATION FROM SEWER VIDEO INSPECTION		
SEWER ID S-MA20004250		
DISTANCE FROM S-MH20003905		
DISTANCE	DIAMETER	CLOCK
2.8	250	10:00
25.6	250	10:00
51.0	150	10:00



**ENGINEERS
GEOSCIENTISTS
MANITOBA**

Certificate of Authorization
Stantec Consulting Ltd.
No. 1301

FOR INDEX SEE
13692

TENDER NO. 935-2025

METRIC

WHOLE NUMBERS INDICATE MILLIMETRES
DECIMALIZED NUMBERS INDICATE METRES

WARNING

IF POWER EQUIPMENT OR EXPLOSIVES ARE TO BE USED
FOR EXCAVATION ON THIS PROJECT THE CONTRACTOR
MUST:

- 1) NOTIFY THE GAS COMPANY OF THE PROPOSED LOCATION
OF EXCAVATION.
- 2) TAKE PRECAUTION TO AVOID DAMAGE TO GAS COMPANY
INSTALLATIONS.

SEE PROVINCIAL REGULATION 140/92 FOR DETAILS

LOCATION APPROVED
UNDERGROUND STRUCTURES

SUPV. U/G STRUCTURES DATE
COMMITTEE

NOTE:
LOCATION OF UNDERGROUND STRUCTURES AS
SHOWN ARE BASED ON THE BEST INFORMATION
AVAILABLE BUT NO GUARANTEE IS GIVEN
THAT ALL EXISTING UTILITIES ARE SHOWN OR
THAT THE GIVEN LOCATIONS ARE EXACT.
CONFIRMATION OF EXISTENCE AND EXACT
LOCATION OF ALL SERVICES MUST BE
OBTAINED FROM THE INDIVIDUAL UTILITIES
BEFORE PROCEEDING WITH CONSTRUCTION.

B.M. ELEV.			
00	ISSUED FOR TENDER	25.11.26	RS
NO.	REVISIONS	DATE	BY



Stantec

311 Portage Avenue, Winnipeg, Manitoba
Tel 204-489-5900 Fax 204-453-9012

DESIGNED BY	R.S.	CHECKED BY	R.S.
DRAWN BY	A.M.	APPROVED BY	R.S.
HOR. SCALE:	1:750	RELEASED FOR CONSTRUCTION:	S.C.
VERTICAL:			
DATE	25.09.22	DATE	25.11.26

ENGINEER'S SEAL

CONSULTANT DRAWING NO.

C-II2



THE CITY OF WINNIPEG

WATER AND WASTE DEPARTMENT

2025 SEWER RENEWALS AND EXTERNAL POINT REPAIRS

CONTRACT 3

PORTAGE AVENUE

MH AT PARKDALE STREET TO

MH AT PARKHILL STREET

SHEET OF
14 24

CAD FILE DRAWING NUMBER
20977c-II2.dwg

CITY DRAWING NUMBER
13704