


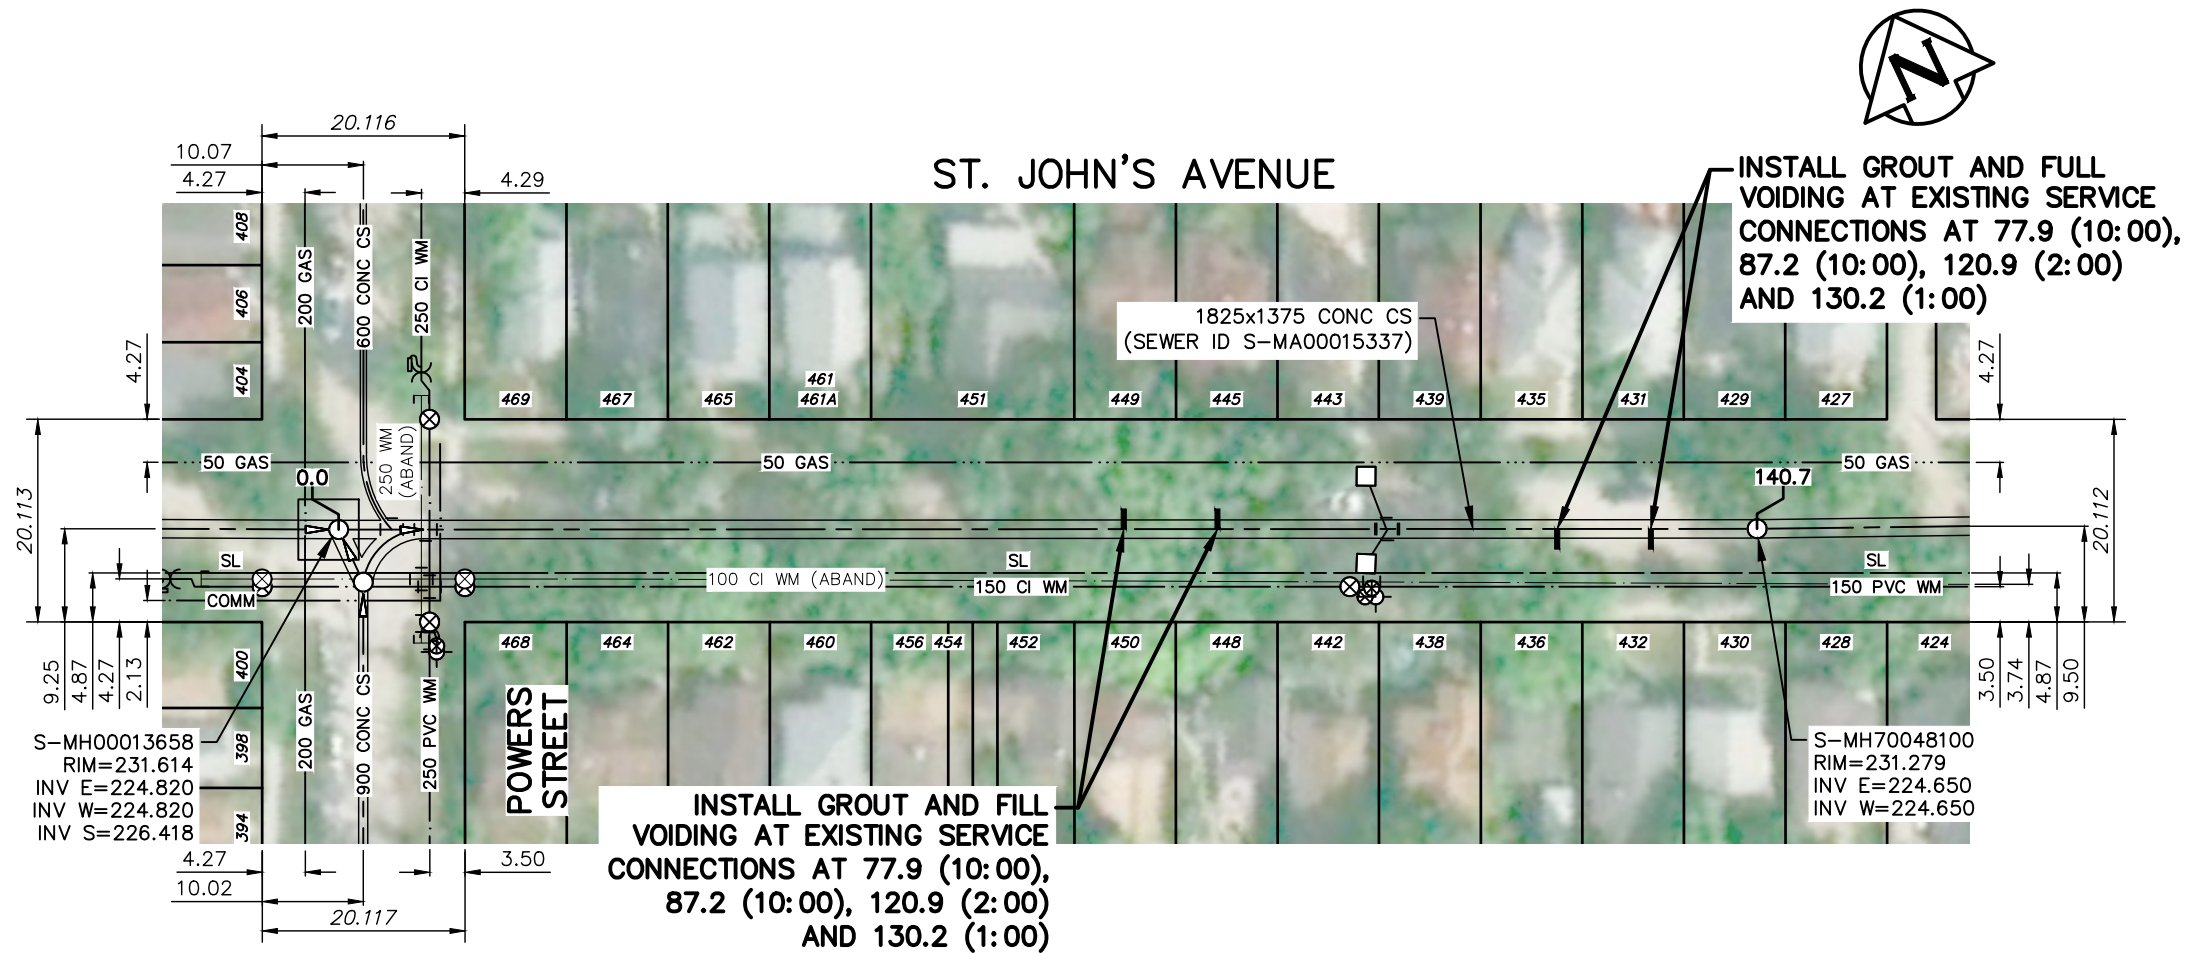

SEWER JUNCTION INFORMATION FROM SEWER VIDEO INSPECTION		
SEWER ID S-MA00015337		
DISTANCE FROM S-MH00013658		
DISTANCE	DIAMETER	CLOCK
18.8	150	10:00
18.8	150	1:00
25.4	150	1:00
26.6	150	11:00
26.6	150	10:00
29.8	150	10:00
29.8	150	2:00
36.3	150	1:00
40.7	150	11:00
46.4	150	2:00
46.9	150	9:00
50.0	150	10:00
50.0	150	2:00
60.7	150	1:00
61.3	150	10:00
66.3	150	1:00
70.0	150	10:00
70.0	150	2:00
77.9	150	10:00
80.1	150	10:00
80.1	150	1:00
87.2	100	1:00
87.2	100	10:00
91.2	150	10:00
100.0	150	2:00
100.0	150	10:00
102.1	200	10:00
102.1	200	2:00
109.9	150	10:00
109.9	150	2:00
120.9	150	10:00
120.9	150	2:00
130.2	150	10:00
130.2	150	2:00
130.2	100	1:00

METRIC

WHOLE NUMBERS INDICATE MILLIMETRES
DECIMALIZED NUMBERS INDICATE METRES

WARNING

IF POWER EQUIPMENT OR EXPLOSIVES ARE TO BE USED FOR EXCAVATION ON THIS PROJECT THE CONTRACTOR MUST:

- 1) NOTIFY THE GAS COMPANY OF THE PROPOSED LOCATION OF EXCAVATION.
 - 2) TAKE PRECAUTION TO AVOID DAMAGE TO GAS COMPANY INSTALLATIONS.
- SEE PROVINCIAL REGULATION 140/92 FOR DETAILS



FOR INDEX SEE
13692

TENDER NO. 935-2025

LOCATION APPROVED UNDERGROUND STRUCTURES

SUPV. U/G STRUCTURES DATE
COMMITTEE

NOTE:

LOCATION OF UNDERGROUND STRUCTURES AS SHOWN ARE BASED ON THE BEST INFORMATION AVAILABLE BUT NO GUARANTEE IS GIVEN THAT ALL EXISTING UTILITIES ARE SHOWN OR THAT THE GIVEN LOCATIONS ARE EXACT. CONFIRMATION OF EXISTENCE AND EXACT LOCATION OF ALL SERVICES MUST BE OBTAINED FROM THE INDIVIDUAL UTILITIES BEFORE PROCEEDING WITH CONSTRUCTION.

B.M.
ELEV.

00	ISSUED FOR TENDER	25.11.26	RS
NO.	REVISIONS	DATE	BY



Stantec

311 Portage Avenue, Winnipeg, Manitoba
Tel 204-489-5900 Fax 204-453-9012

DESIGNED BY	R.S.	CHECKED BY	R.S.
DRAWN BY	A.M.	APPROVED BY	R.S.
HOR. SCALE:	1:750	RELEASED FOR CONSTRUCTION:	S.C.
VERTICAL:			
DATE	25.09.22	DATE	25.11.26

ENGINEER'S SEAL

CONSULTANT DRAWING NO.
C-II5



THE CITY OF WINNIPEG
WATER AND WASTE DEPARTMENT

2025 SEWER RENEWALS AND EXTERNAL POINT REPAIRS

CONTRACT 3

ST. JOHN'S AVENUE

MH AT POWERS STREET TO

1ST MH E OF POWERS STREET

SHEET OF
17 24

CAD FILE DRAWING NUMBER
20977c-II5.dwg

CITY DRAWING NUMBER
13707