

SEWER SERVICE INFORMATION

ADDRESS	SIZE (mm)	MATERIAL	P/L	DISTANCE	JUNCTION	TIE	REMARKS
395 COLLEGIATE ST	1.40	N 2ND M.H. N NESS					
396 COLLEGIATE ST	4.57	N 2ND MH N NESS					
398 COLLEGIATE ST	10.12	N 2ND M.H. N NESS					
399 COLLEGIATE ST	14.32	N.2ND MHS OF SILVER.					
400 COLLEGIATE ST	150	PVC	17.98	N 2ND MH N NESS			
402 COLLEGIATE ST	150	PVC	26.8	N/MH OPP 395 COLLEGIATE ST			
404 COLLEGIATE ST	33.59	N 2ND MH N NESS					
405 COLLEGIATE ST	25.85	N.2ND MHS OF SILVER.					
408 COLLEGIATE ST	49.13	N 2ND M.H. N NESS					
409 COLLEGIATE ST	48.16	N.2ND MHS OF SILVER.					
411 COLLEGIATE ST	56.45	N.2ND MHS OF SILVER.					
412 COLLEGIATE ST	64.31	N 2ND MH N NESS					
416 COLLEGIATE ST	79.49	N 2ND M.H. N NESS					
417 COLLEGIATE ST	78.76	N 3ND MH N NESS					
418 COLLEGIATE ST	86.41	N 2ND M.H. N NESS					
420 COLLEGIATE ST	94.43	N 2ND MH N NESS					
421 COLLEGIATE ST	0						
422 COLLEGIATE ST	102.11	N 2ND M.H. N NESS					
423 COLLEGIATE ST	0						
425 COLLEGIATE ST	0						
426 COLLEGIATE ST	0						
428 COLLEGIATE ST	0						
429 COLLEGIATE ST	7.01	N 3RD M.H. N NESS					
432 COLLEGIATE ST	150	PVC	1.75	N .01 O/S E			
434 COLLEGIATE ST	150	PVC	2.96	N .02 O/S E			
438 COLLEGIATE ST	150	PVC	18.12	N .14 O/S E			
440 COLLEGIATE ST	0						
442 COLLEGIATE ST	0						
444 COLLEGIATE ST	150	PVC	2.60	S .02 O/S W			
446 COLLEGIATE ST	150	PVC	1.56	S .01 O/S W			


SEWER JUNCTION INFORMATION FROM SEWER VIDEO INSPECTION		
SEWER ID S--MA20008106		
DISTANCE FROM	DIAMETER	CLOCK
6.4	150	3:00
13.9	150	2:00
14.8	150	10:00
21.9	150	1:00
22.7	150	10:00
25.4	150	11:00
29.8	150	2:00
30.5	150	10:00
36.9	150	2:00
37.7	150	10:00
44.1	150	2:00
44.9	150	10:00
51.9	150	1:00
52.8	150	11:00
59.2	150	2:00
59.9	150	10:00
67.1	150	1:00
67.8	150	10:00
74.2	150	2:00
75.0	150	10:00
82.9	150	1:00
83.6	150	10:00
89.2	150	2:00
89.9	150	2:00
90.6	150	10:00
98.5	150	2:00
99.2	150	10:00
101.8	150	10:00
105.7	150	10:00
106.4	150	2:00
107.2	150	10:00
114.3	150	2:00
114.9	150	2:00
115.2	150	10:00

SEWER JUNCTION INFORMATION FROM SEWER VIDEO INSPECTION		
SEWER ID S--MA70123194		
DISTANCE FROM	DIAMETER	CLOCK
21.6	150	9:00
27.3	150	2:00


SEWER JUNCTION INFORMATION FROM SEWER VIDEO INSPECTION		
SEWER ID S--MA70123193		
DISTANCE FROM	DIAMETER	CLOCK
21.6	150	9:00
27.3	150	2:00

NOTE: CHAINAGES SHOWN ARE ALONG WEST P/L OF COLLEGIATE STREET

COLLEGIATE STREET

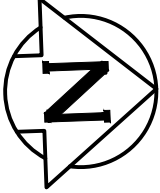

SILVER AVENUE

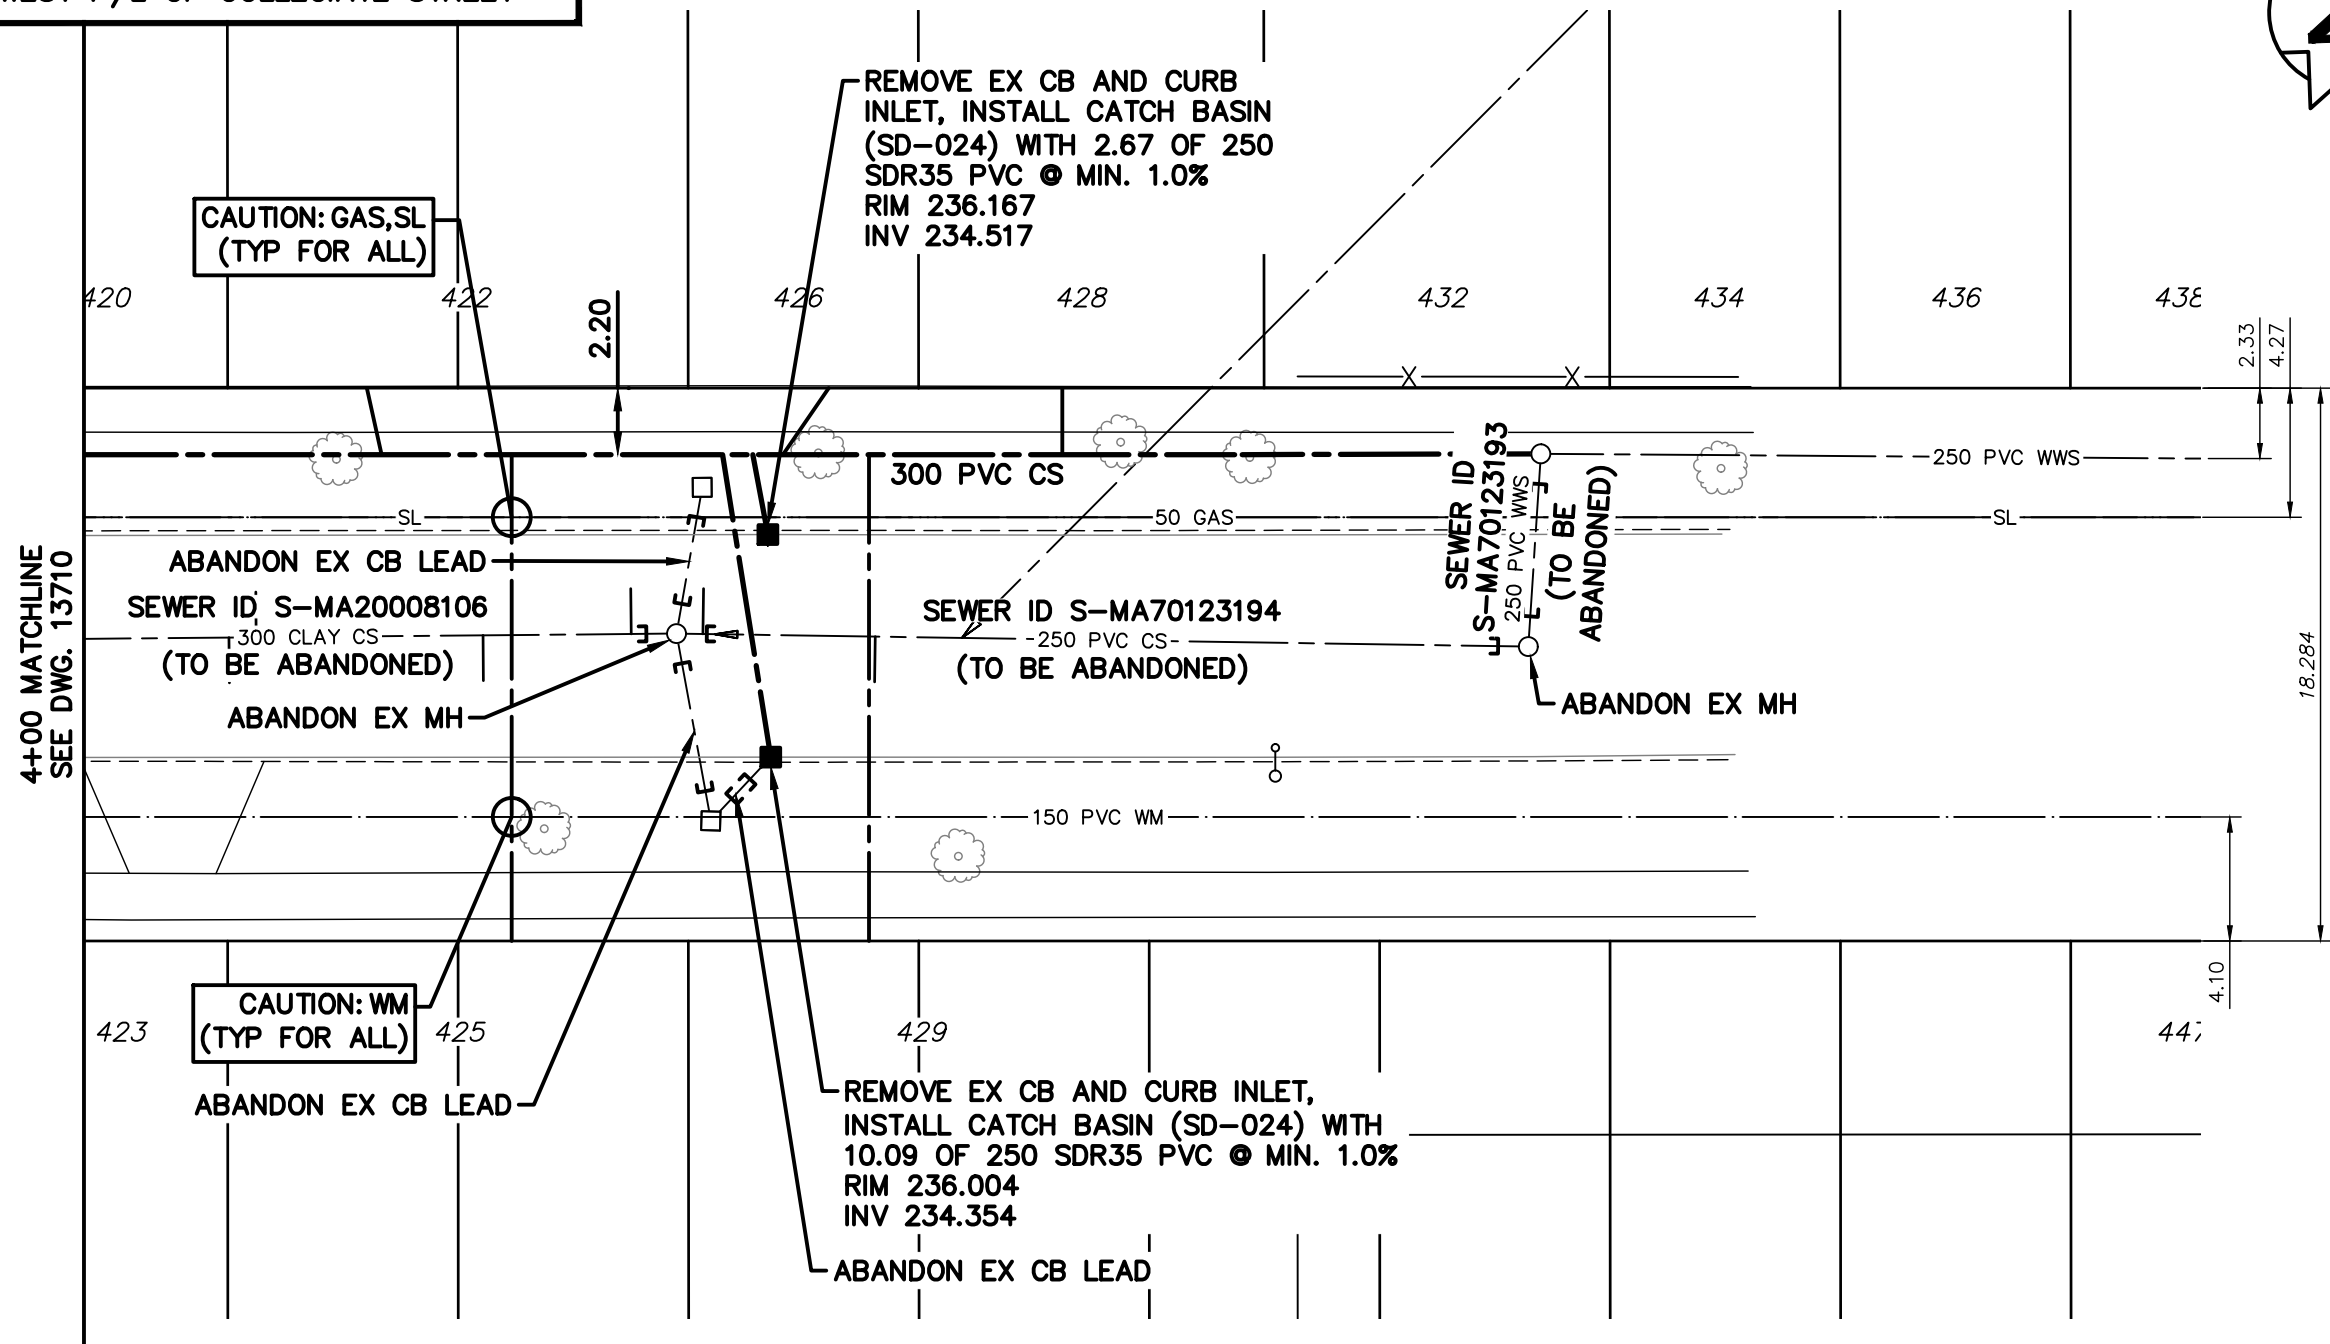

FOR INDEX SEE 13692

METRIC

WHOLE NUMBERS INDICATE MILLIMETRES
DECIMALIZED NUMBERS INDICATE METRES



WARNING

IF POWER EQUIPMENT OR EXPLOSIVES ARE TO BE USED FOR EXCAVATION ON THIS PROJECT THE CONTRACTOR MUST:

- 1) NOTIFY THE GAS COMPANY OF THE PROPOSED LOCATION OF EXCAVATION.
- 2) TAKE PRECAUTION TO AVOID DAMAGE TO GAS COMPANY INSTALLATIONS.

SEE PROVINCIAL REGULATION 210/72 FOR DETAILS

LOCATION APPROVED
UNDERGROUND STRUCTURES

SUPV. U/G STRUCTURES COMMITTEE DATE

NOTE:

LOCATION OF UNDERGROUND STRUCTURES AS SHOWN ARE BASED ON THE BEST INFORMATION AVAILABLE BUT NO GUARANTEE IS GIVEN THAT ALL EXISTING UTILITIES ARE SHOWN OR THAT THE GIVEN LOCATIONS ARE EXACT. CONFIRMATION OF EXISTENCE AND EXACT LOCATION OF ALL SERVICES MUST BE OBTAINED FROM THE INDIVIDUAL UTILITIES BEFORE PROCEEDING WITH CONSTRUCTION.

VERTICAL DATUM: CGVD28 (HT2.0 Geoid)
HORIZONTAL DATUM: NAD83 (June 1990), Zone 14

NO.	ISSUED FOR TENDER	DATE	BY
00	ISSUED FOR TENDER	2025.11.26	R.S.
REVISIONS		DATE	BY



DESIGNED BY	R.S.	CHECKED BY	R.S.
DRAWN BY	A.M.	APPROVED BY	R.S.
SCALE:		RELEASED FOR CONSTRUCTION	S.C.
HORIZONTAL	1:250		
VERTICAL	1:50		
DATE	2025.10.10	DATE	2025.11.26

PLOT DATE: 2025 11 26

ENGINEERS
GEOSCIENTISTS
MANITOBA
Certificate of Authorization
Stantec Consulting Ltd.
No. 1301

ENGINEER'S SEAL

CONSULTANT DRAWING NUMBER
C-202



THE CITY OF WINNIPEG
WATER AND WASTE DEPARTMENT
ENGINEERING DIVISION

2025 SEWER RENEWALS AND EXTERNAL POINT REPAIRS
CONTRACT 3
COLLEGIATE STREET
103.78 S OF SILVER AVENUE TO
2ND MH S OF SILVER AVENUE

SHEET 21 OF 24
CITY DRAWING NUMBER
13711

TENDER NUMBER: 935-2025
CONTRACT NUMBER: 3

FILE PATH: c:\users\amonnesh\dc\accdocs\stantec consulting\111220977_c3_cow_2025_apr\project files\01_wip\04_civil\sheet_files\20977c-201-202