

SEWER SERVICE INFORMATION

ADDRESS SIZE (mm) MATERIAL P/L DISTANCE JUNCTION TIE REMARKS
570 MARJORIE ST UNKNOWN


SEWER JUNCTION INFORMATION FROM SEWER VIDEO INSPECTION			
SEWER ID S-MA20007706			
DISTANCE FROM S-MH20007048			
DISTANCE	DIA METER	CLOCK	
0.8	100	10:00	
4.6	250	11:00	
5.0	250	2:00	
21.7	200	9:00	

NOTE: CHAINAGES SHOWN ARE ALONG
EAST P/L OF MARJORIE STREET

MARJORIE STREET



ELLINE
AVENUE

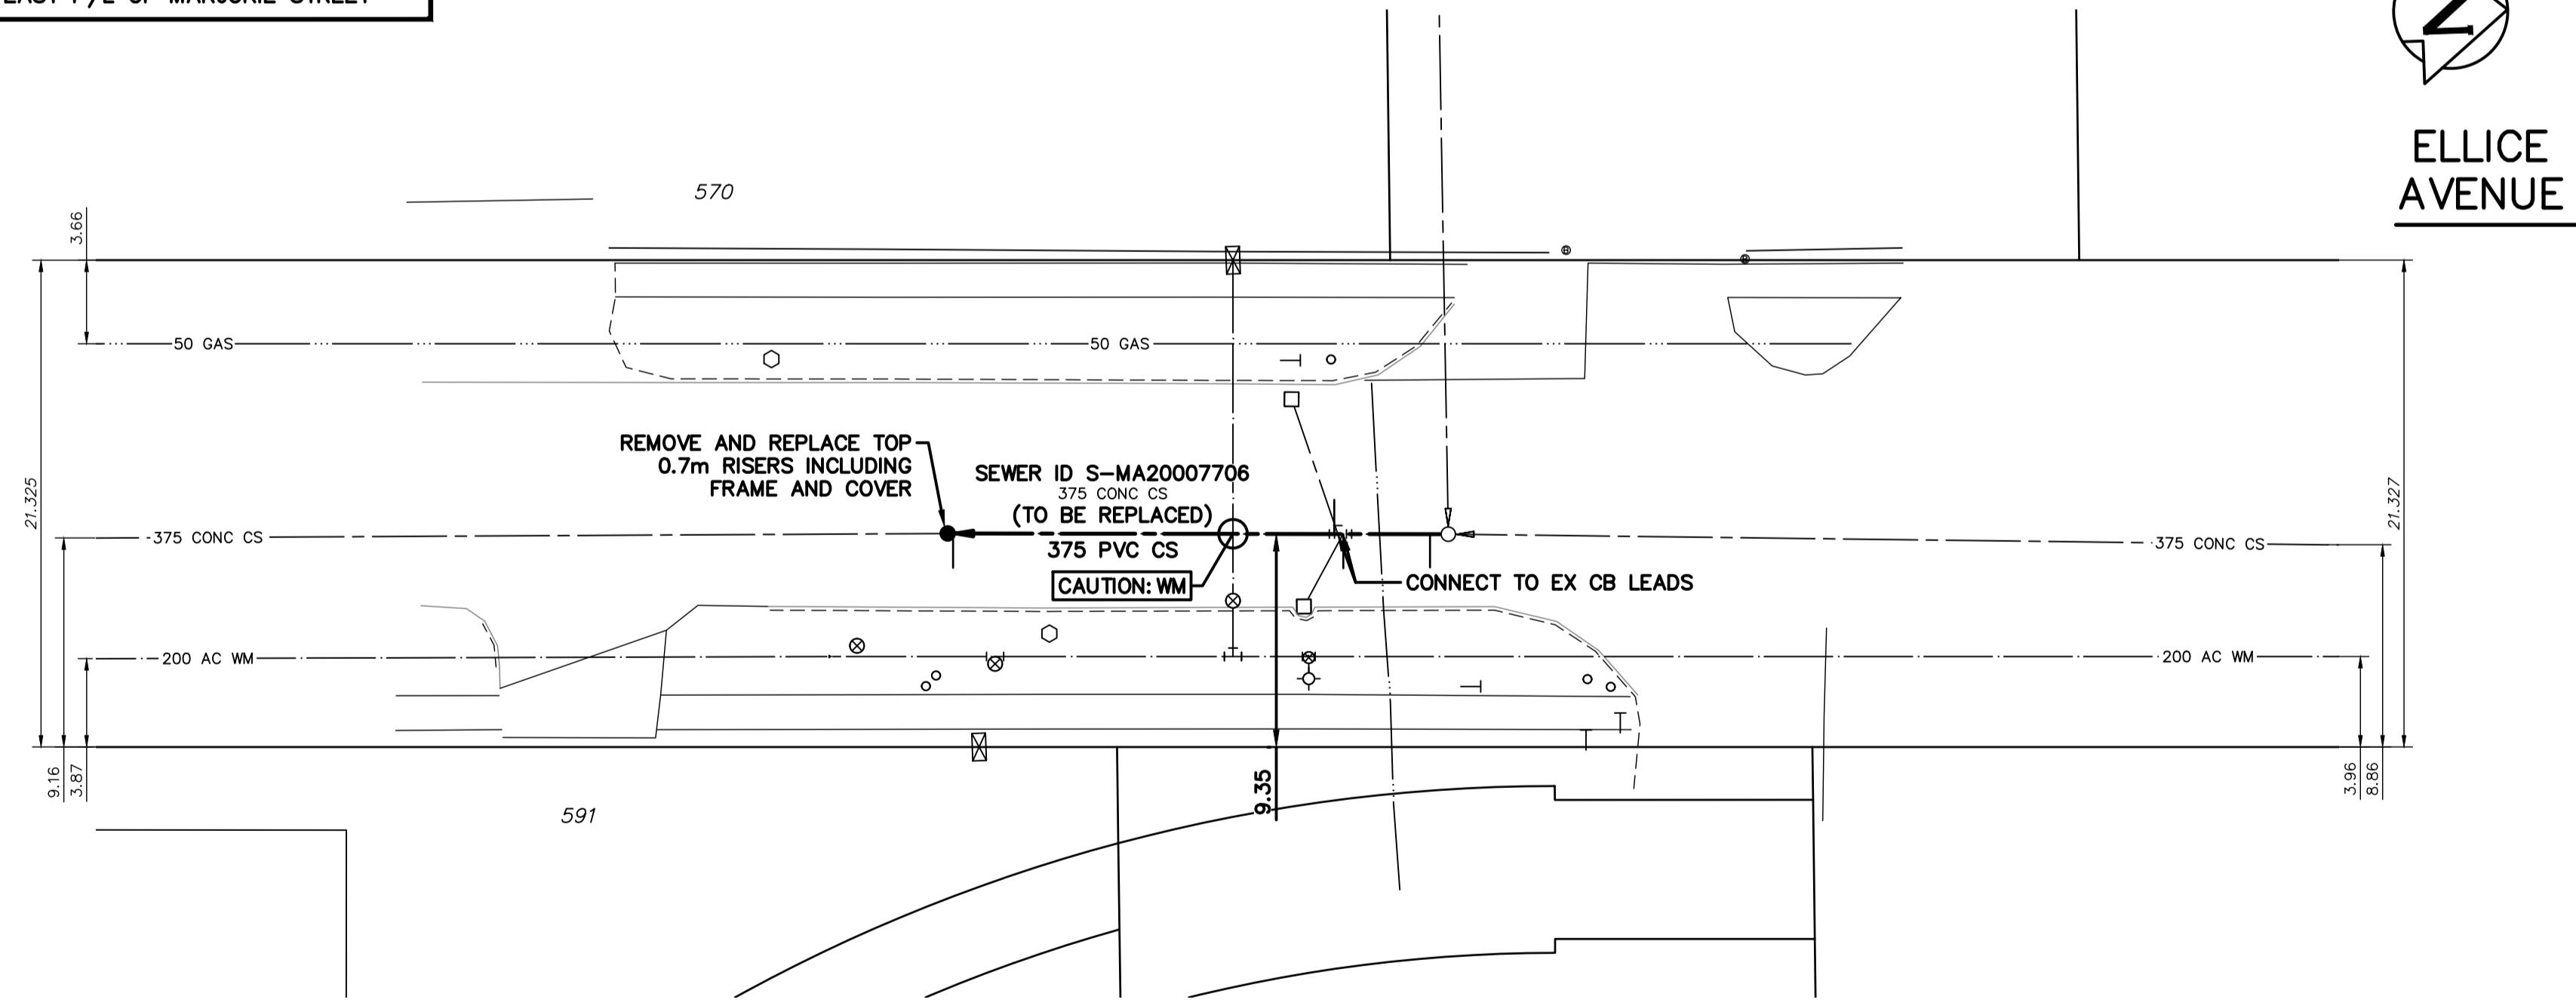

NOTE:
CONFIRM EXISTING SEWER SERVICE LOCATIONS
AND RECONNECT ANY LINE SERVICES THAT
FALL WITHIN RENEWAL LIMITS.

ENGINEERS
GEOSCIENTISTS
MANITOBA
Certificate of Authorization
Stantec Consulting Ltd.
No. 1301

FOR INDEX SEE
13692

METRIC
WHOLE NUMBERS INDICATE MILLIMETRES
DECIMALIZED NUMBERS INDICATE METRES

0.0 5.0 10.0 15.0 20.0 25.0

WARNING
IF POWER EQUIPMENT OR EXPLOSIVES
ARE TO BE USED FOR EXCAVATION ON
THIS PROJECT THE CONTRACTOR MUST:
1) NOTIFY THE GAS COMPANY OF THE
PROPOSED LOCATION OF EXCAVATION.
2) TAKE PRECAUTION TO AVOID DAMAGE
TO GAS COMPANY INSTALLATIONS.
SEE PROVINCIAL REGULATION 210/72 FOR DETAILS

LOCATION APPROVED
UNDERGROUND STRUCTURES

SUPV. U/G STRUCTURES
COMMITTEE

DATE

NOTE:

LOCATION OF UNDERGROUND STRUCTURES AS
SHOWN ARE BASED ON THE BEST INFORMATION
AVAILABLE BUT NO GUARANTEE IS GIVEN THAT ALL
EXISTING UTILITIES ARE SHOWN OR THAT THE GIVEN
LOCATIONS ARE EXACT. CONFIRMATION OF
EXISTING UTILITIES AND LOCATION OF EXISTING
SERVICES MUST BE OBTAINED FROM THE INDIVIDUAL
UTILITIES BEFORE PROCEEDING WITH CONSTRUCTION.

VERTICAL DATUM: CGVD28 (HT2.0 Geoid)
HORIZONTAL DATUM: NAD83 (June 1990), Zone 14

00	ISSUED FOR TENDER	2025.11.26	R.S.
NO.	REVISIONS	DATE	BY
		2025.10.10	

Stantec

DESIGNED BY R.S. CHECKED BY R.S.
DRAWN BY A.M. APPROVED BY R.S.
SCALE: HORIZONTAL 1:250 RELEASED FOR CONSTRUCTION S.C.
VERTICAL 1:50 2025.11.26
CONSULTANT DRAWING NUMBER C-203

ENGINEER'S SEAL
PLOT DATE: 2025 11 26
TENDER NUMBER: 935-2025
CONTRACT NUMBER: 3
FILE PATH: c:\users\omniness\dc\ccdcos\stantec
consulting\11202077_c3_cow_2025_epr\project
files\01_wip\04_civil\sheet_files\20977c-203

THE CITY OF WINNIPEG
WATER AND WASTE DEPARTMENT
ENGINEERING DIVISION
2025 SEWER RENEWALS AND EXTERNAL POINT REPAIRS
CONTRACT 3
MARJORIE STREET
2ND MH S OF SARGENT AVENUE TO
3RD MH S OF SARGENT AVENUE
SHEET 22 OF 24
CITY DRAWING NUMBER
13712