





THE CITY OF WINNIPEG

WATER AND WASTE DEPARTMENT
ENGINEERING DIVISION

2025 STORM WATER RETENTION BASIN REVTMENT REMOVAL

BID OPP: 969-2025

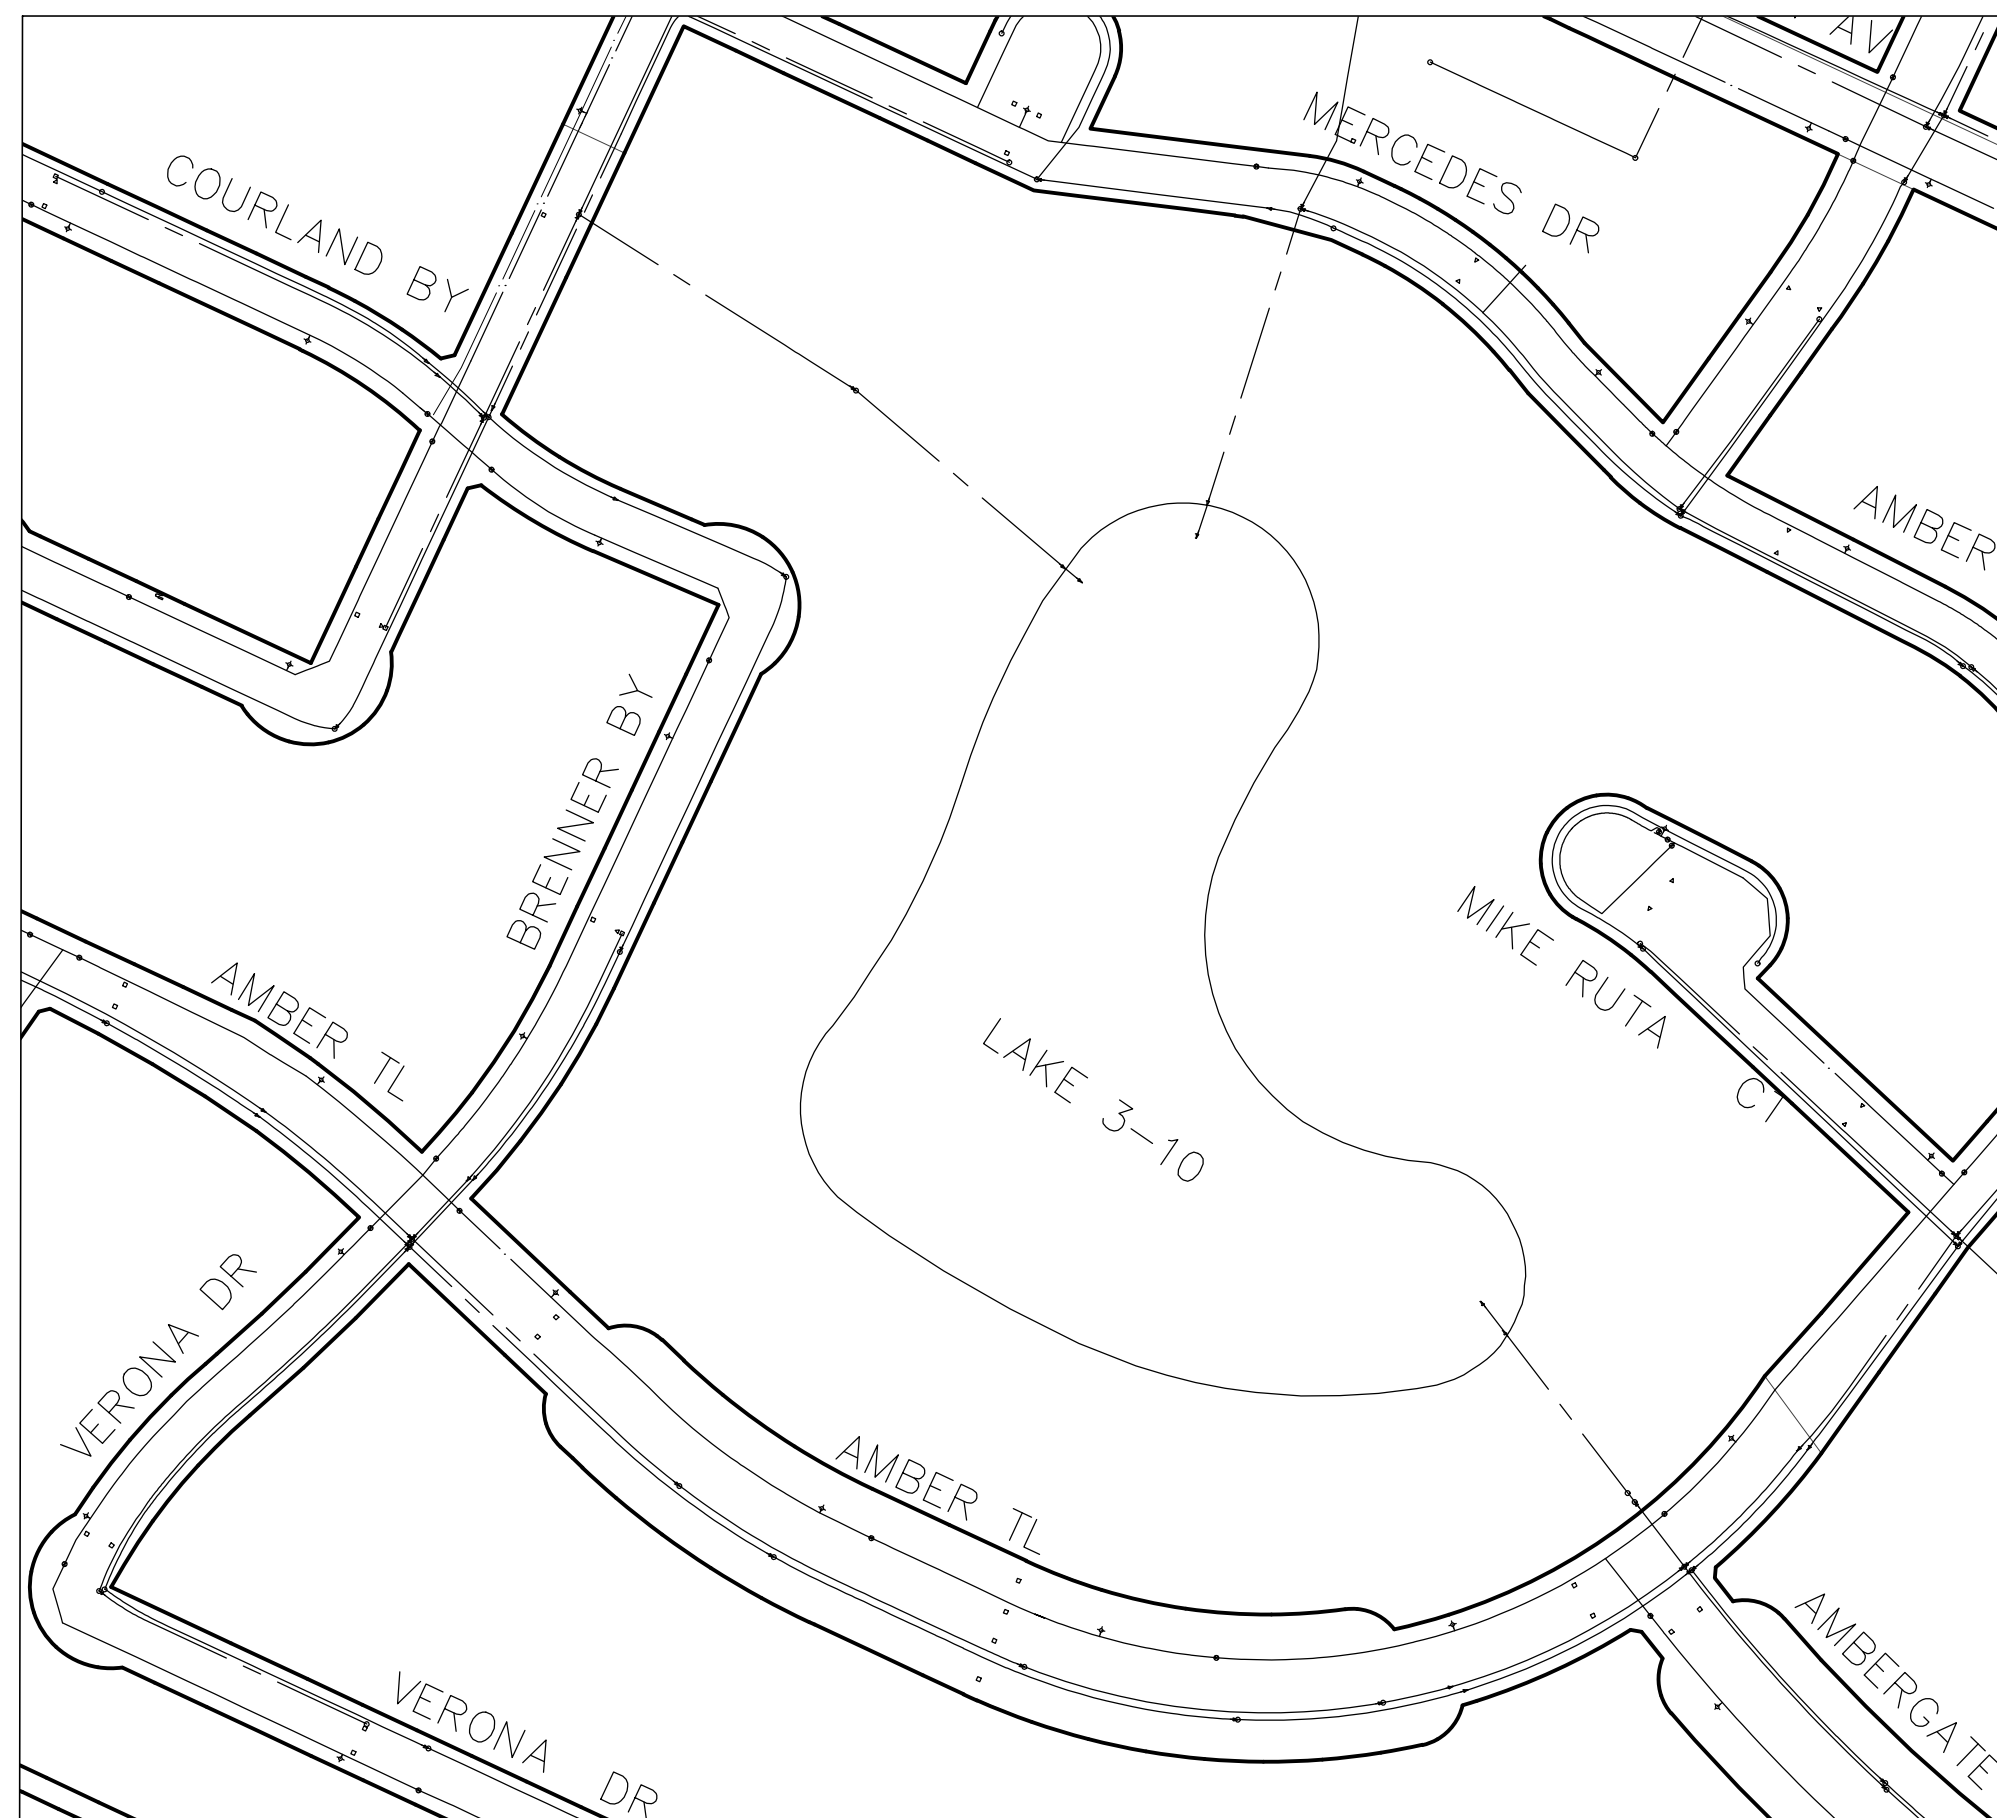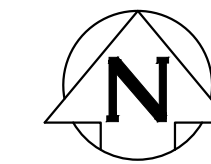

KEY MAP

SHEET 1 OF 4

CITY DRAWING NUMBER

1-0403B-D0001-001