




1. CONTRACTOR TO LAYOUT AND MARK EXISTING OUTFALL PIPES.
2. CONSTRUCTION ACCESS AS DETERMINED BY THE CONTRACT ADMINISTRATOR.
3. RESTORATION OF GRASSED AREAS TO BE WITH SOD
USING IMPORTED TOPSOIL IN ACCORDANCE WITH CW 3510
4. RESTRICT CONSTRUCTION ACTIVITIES TO CITY PROPERTIES.

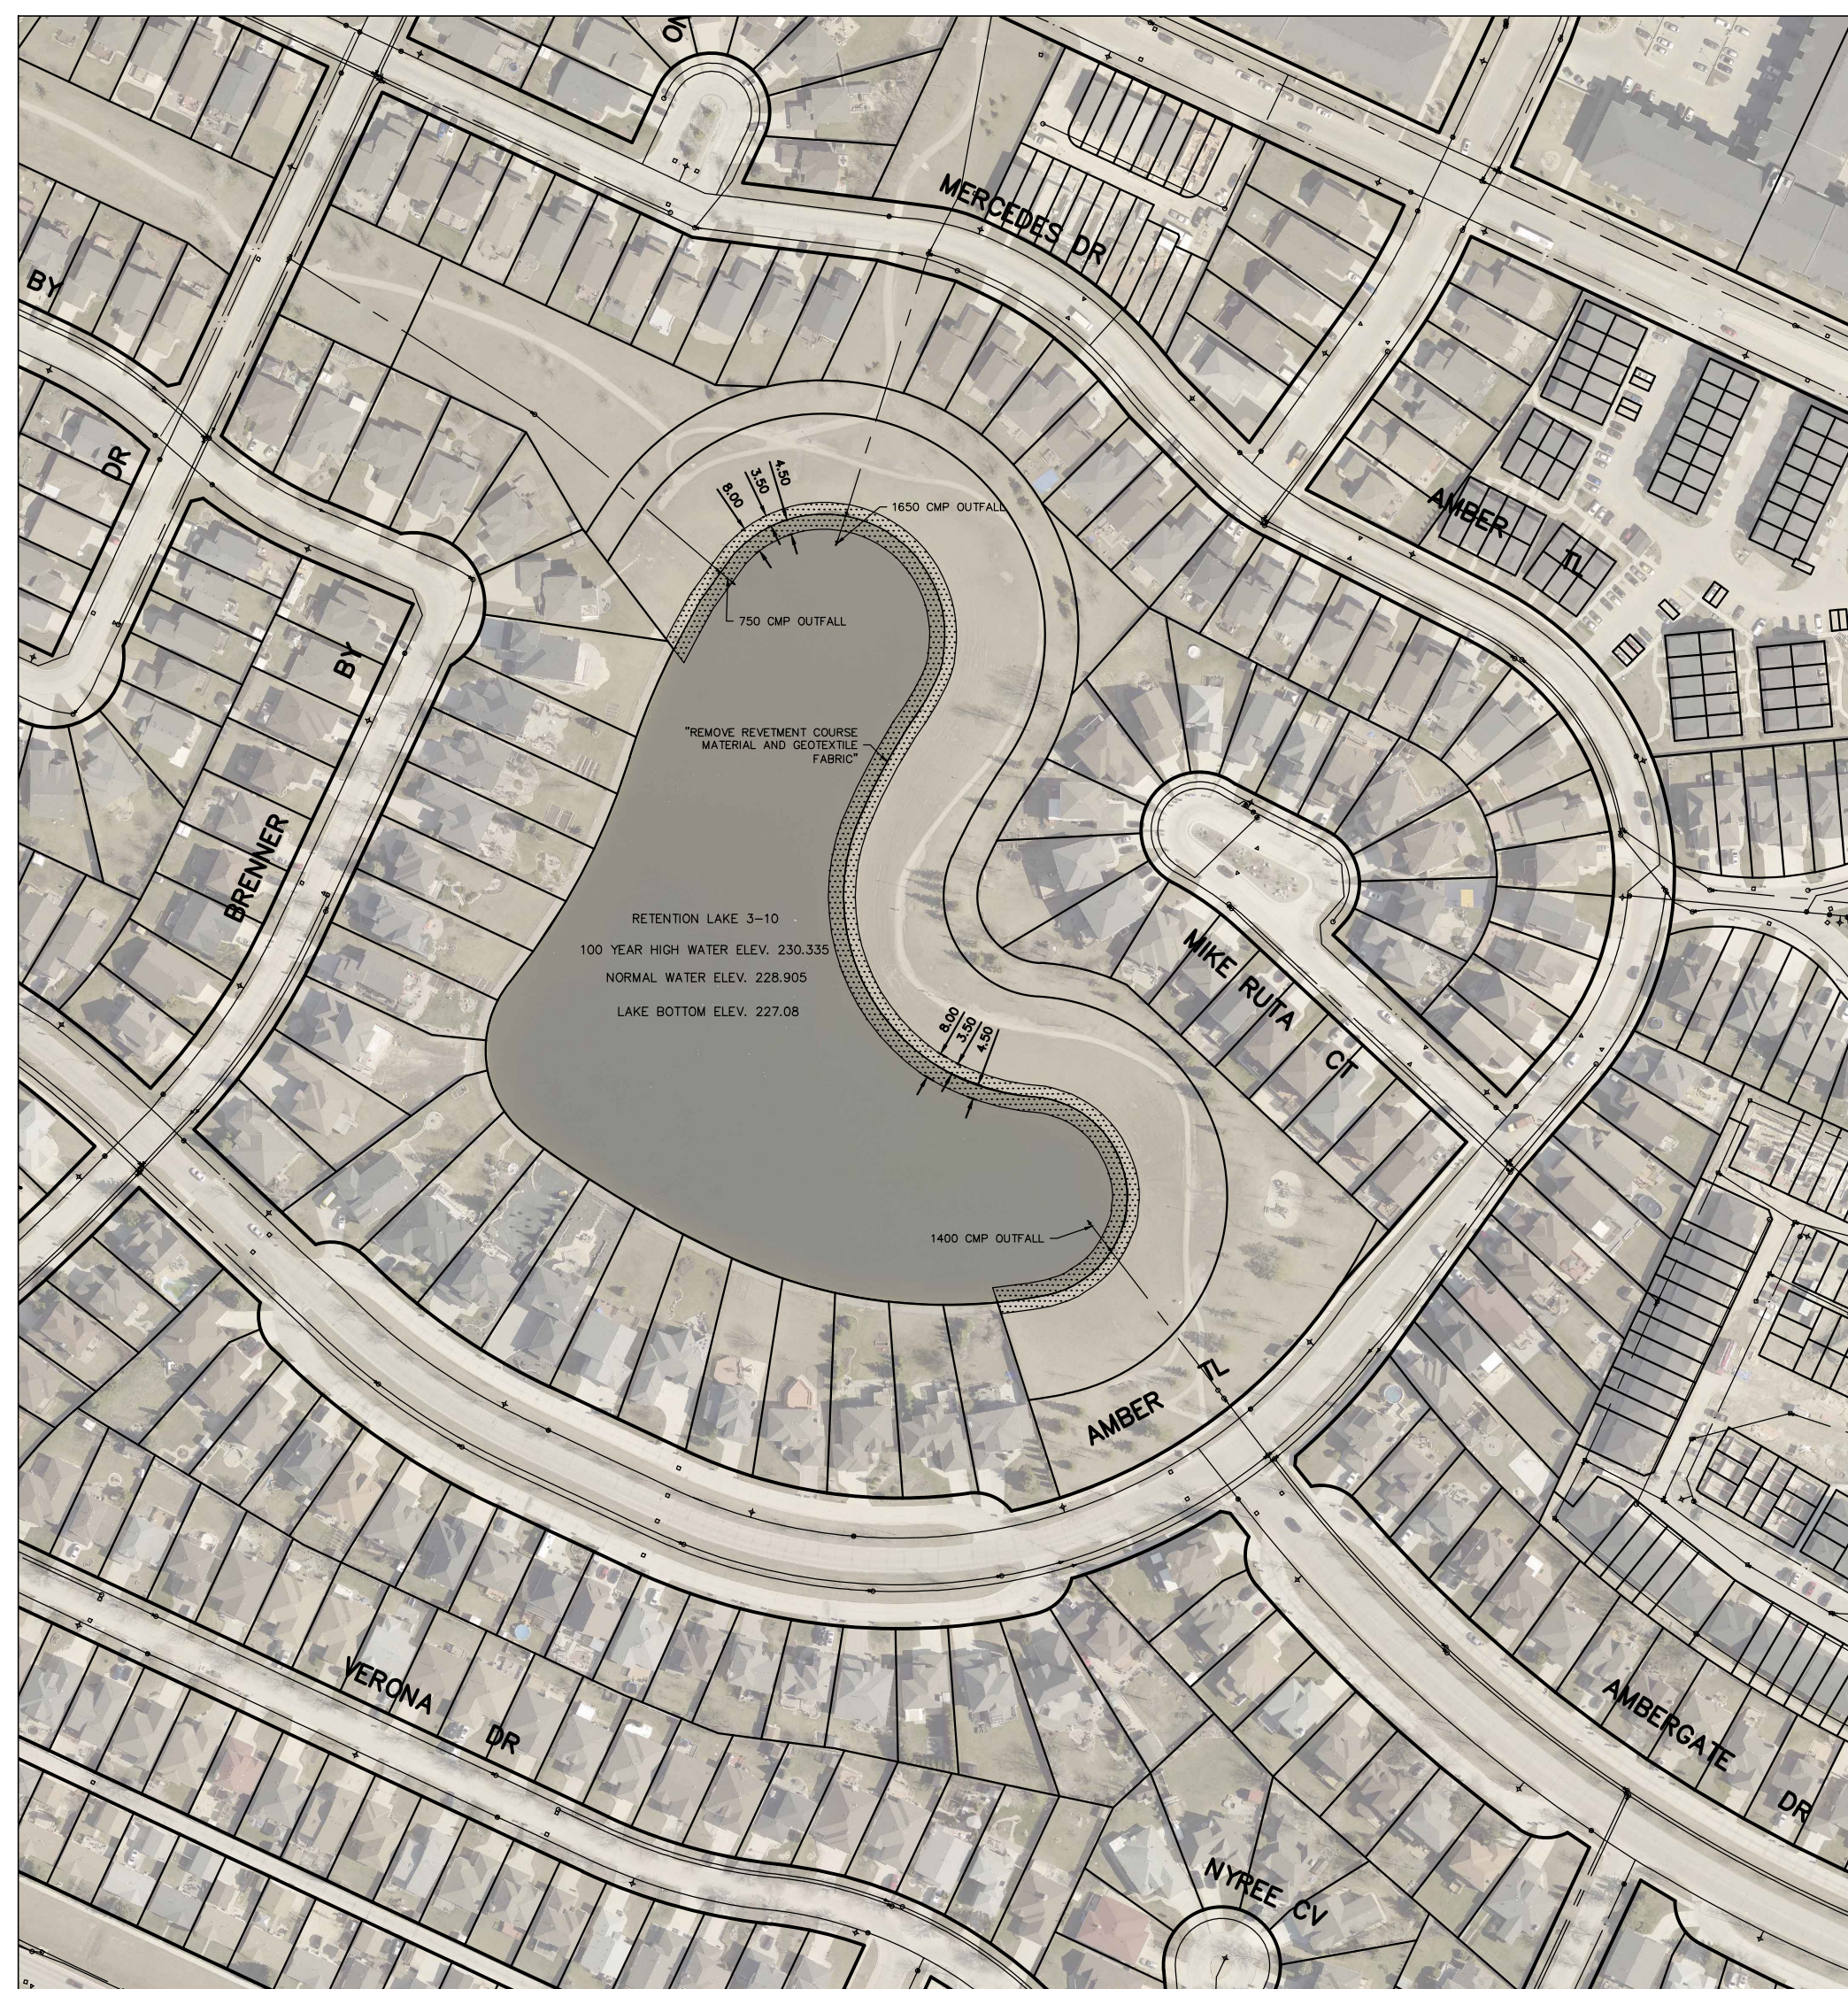


PLAN VIEW
SCALE: 1:2000

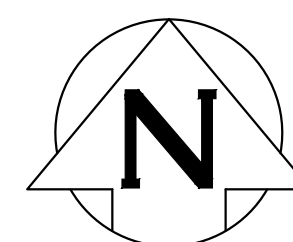

— REMOVE AND HAUL OFF-SITE EXCAVATED
REVTMENT COURSE MATERIAL, & GEOTEXTILE

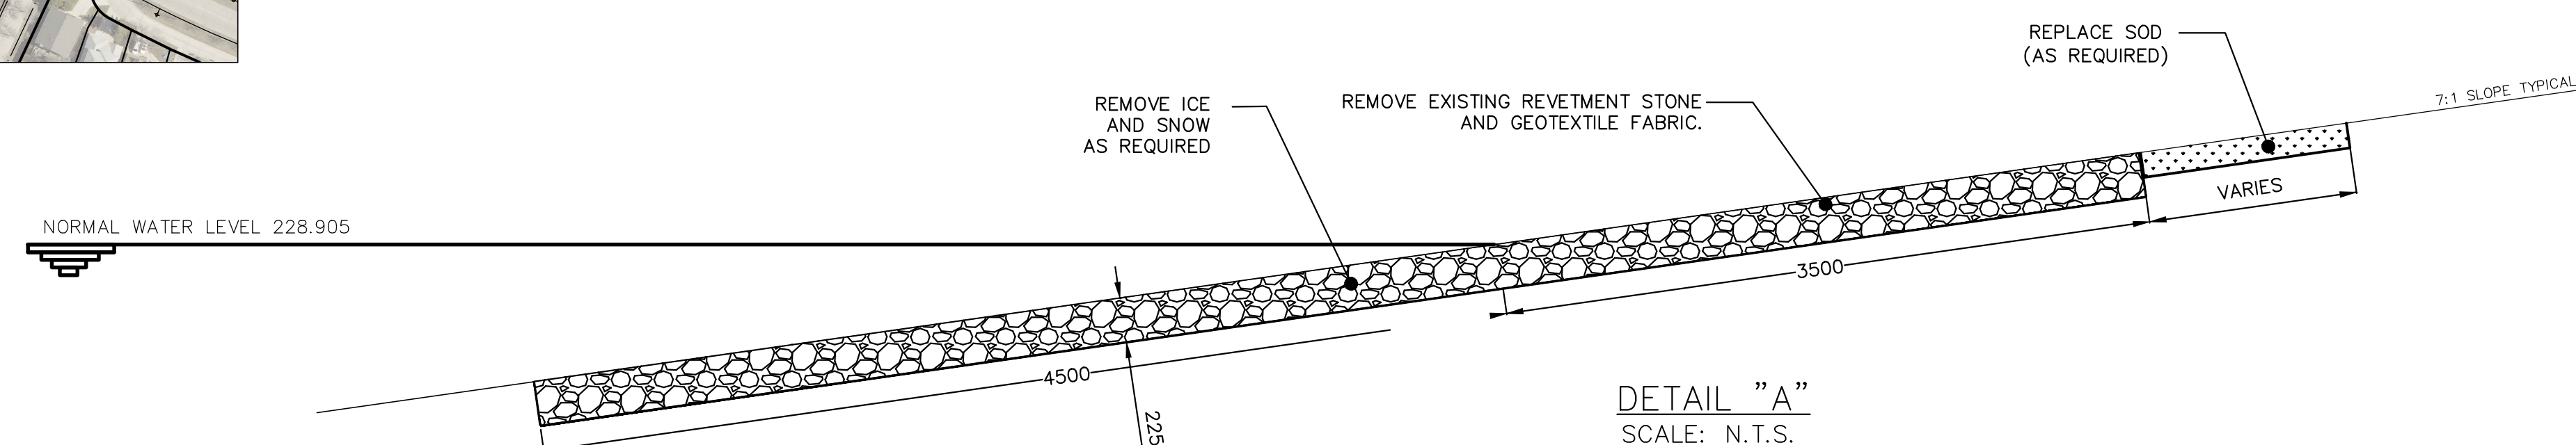

WHOLE NUMBERS INDICATE MILLIMETRES
DECIMALIZED NUMBERS INDICATE METRES

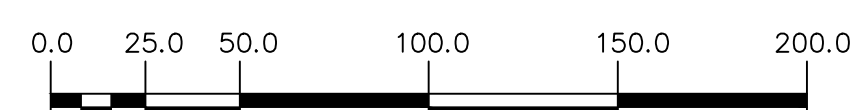

IF POWER EQUIPMENT OR EXPLOSIVES
ARE TO BE USED FOR EXCAVATION ON
THIS PROJECT THE CONTRACTOR MUST:

- 1) NOTIFY THE GAS COMPANY OF THE PROPOSED LOCATION OF EXCAVATION.
- 2) TAKE PRECAUTION TO AVOID DAMAGE TO GAS COMPANY INSTALLATIONS.

SEE PROVINCIAL REGULATION 210/72 FOR DETAILS


SUPV. U/G STRUCTURES _____ DATE _____

NOTE:

LOCATION OF UNDERGROUND STRUCTURES AS SHOWN ARE BASED ON THE BEST INFORMATION AVAILABLE BUT NO GUARANTEE IS GIVEN THAT ALL EXISTING UTILITIES ARE SHOWN OR THAT THE GIVEN LOCATIONS ARE EXACT. CONFIRMATION OF EXISTENCE AND EXACT LOCATION OF ALL SERVICES MUST BE OBTAINED FROM THE INDIVIDUAL UTILITIES BEFORE PROCEEDING WITH CONSTRUCTION.

B.M. ELEV.			
0	ISSUED FOR TENDER	2025/10/24	SC
NO	REVISIONS	DATE	BY

DESIGNED BY	RG	CHECKED BY	SC
DRAWN BY	AJ	APPROVED BY	SC
SCALE: HORIZONTAL 1:2000 VERTICAL 1:2000		RELEASED FOR CONSTRUCTION	
DATE 2025 11 17		DATE	

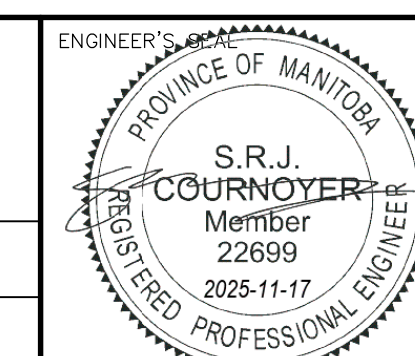

Digitally signed by Stacy Courmoyer, P. Eng

CONSULTANT DRAWING NUMBER

1000



WATER AND WASTE DEPARTMENT
ENGINEERING DIVISION

2025 STORM WATER RETENTION BASIN
REVTMENT REMOVAL
LAKE 3-10

CITY DRAWING NUMBER	1-0430B-C0001-001
---------------------	-------------------

SHEET 3 OF 4

BID OPP: 969-2025
CONTRACT NUMBER: N/A

FILE PATH: R:\DRAWINGS\SEWER\2025 RENEWALS\SRB drawings\Construction Dwg\
FILE NAME: 2025 SRB Revetment Removal.dwg