

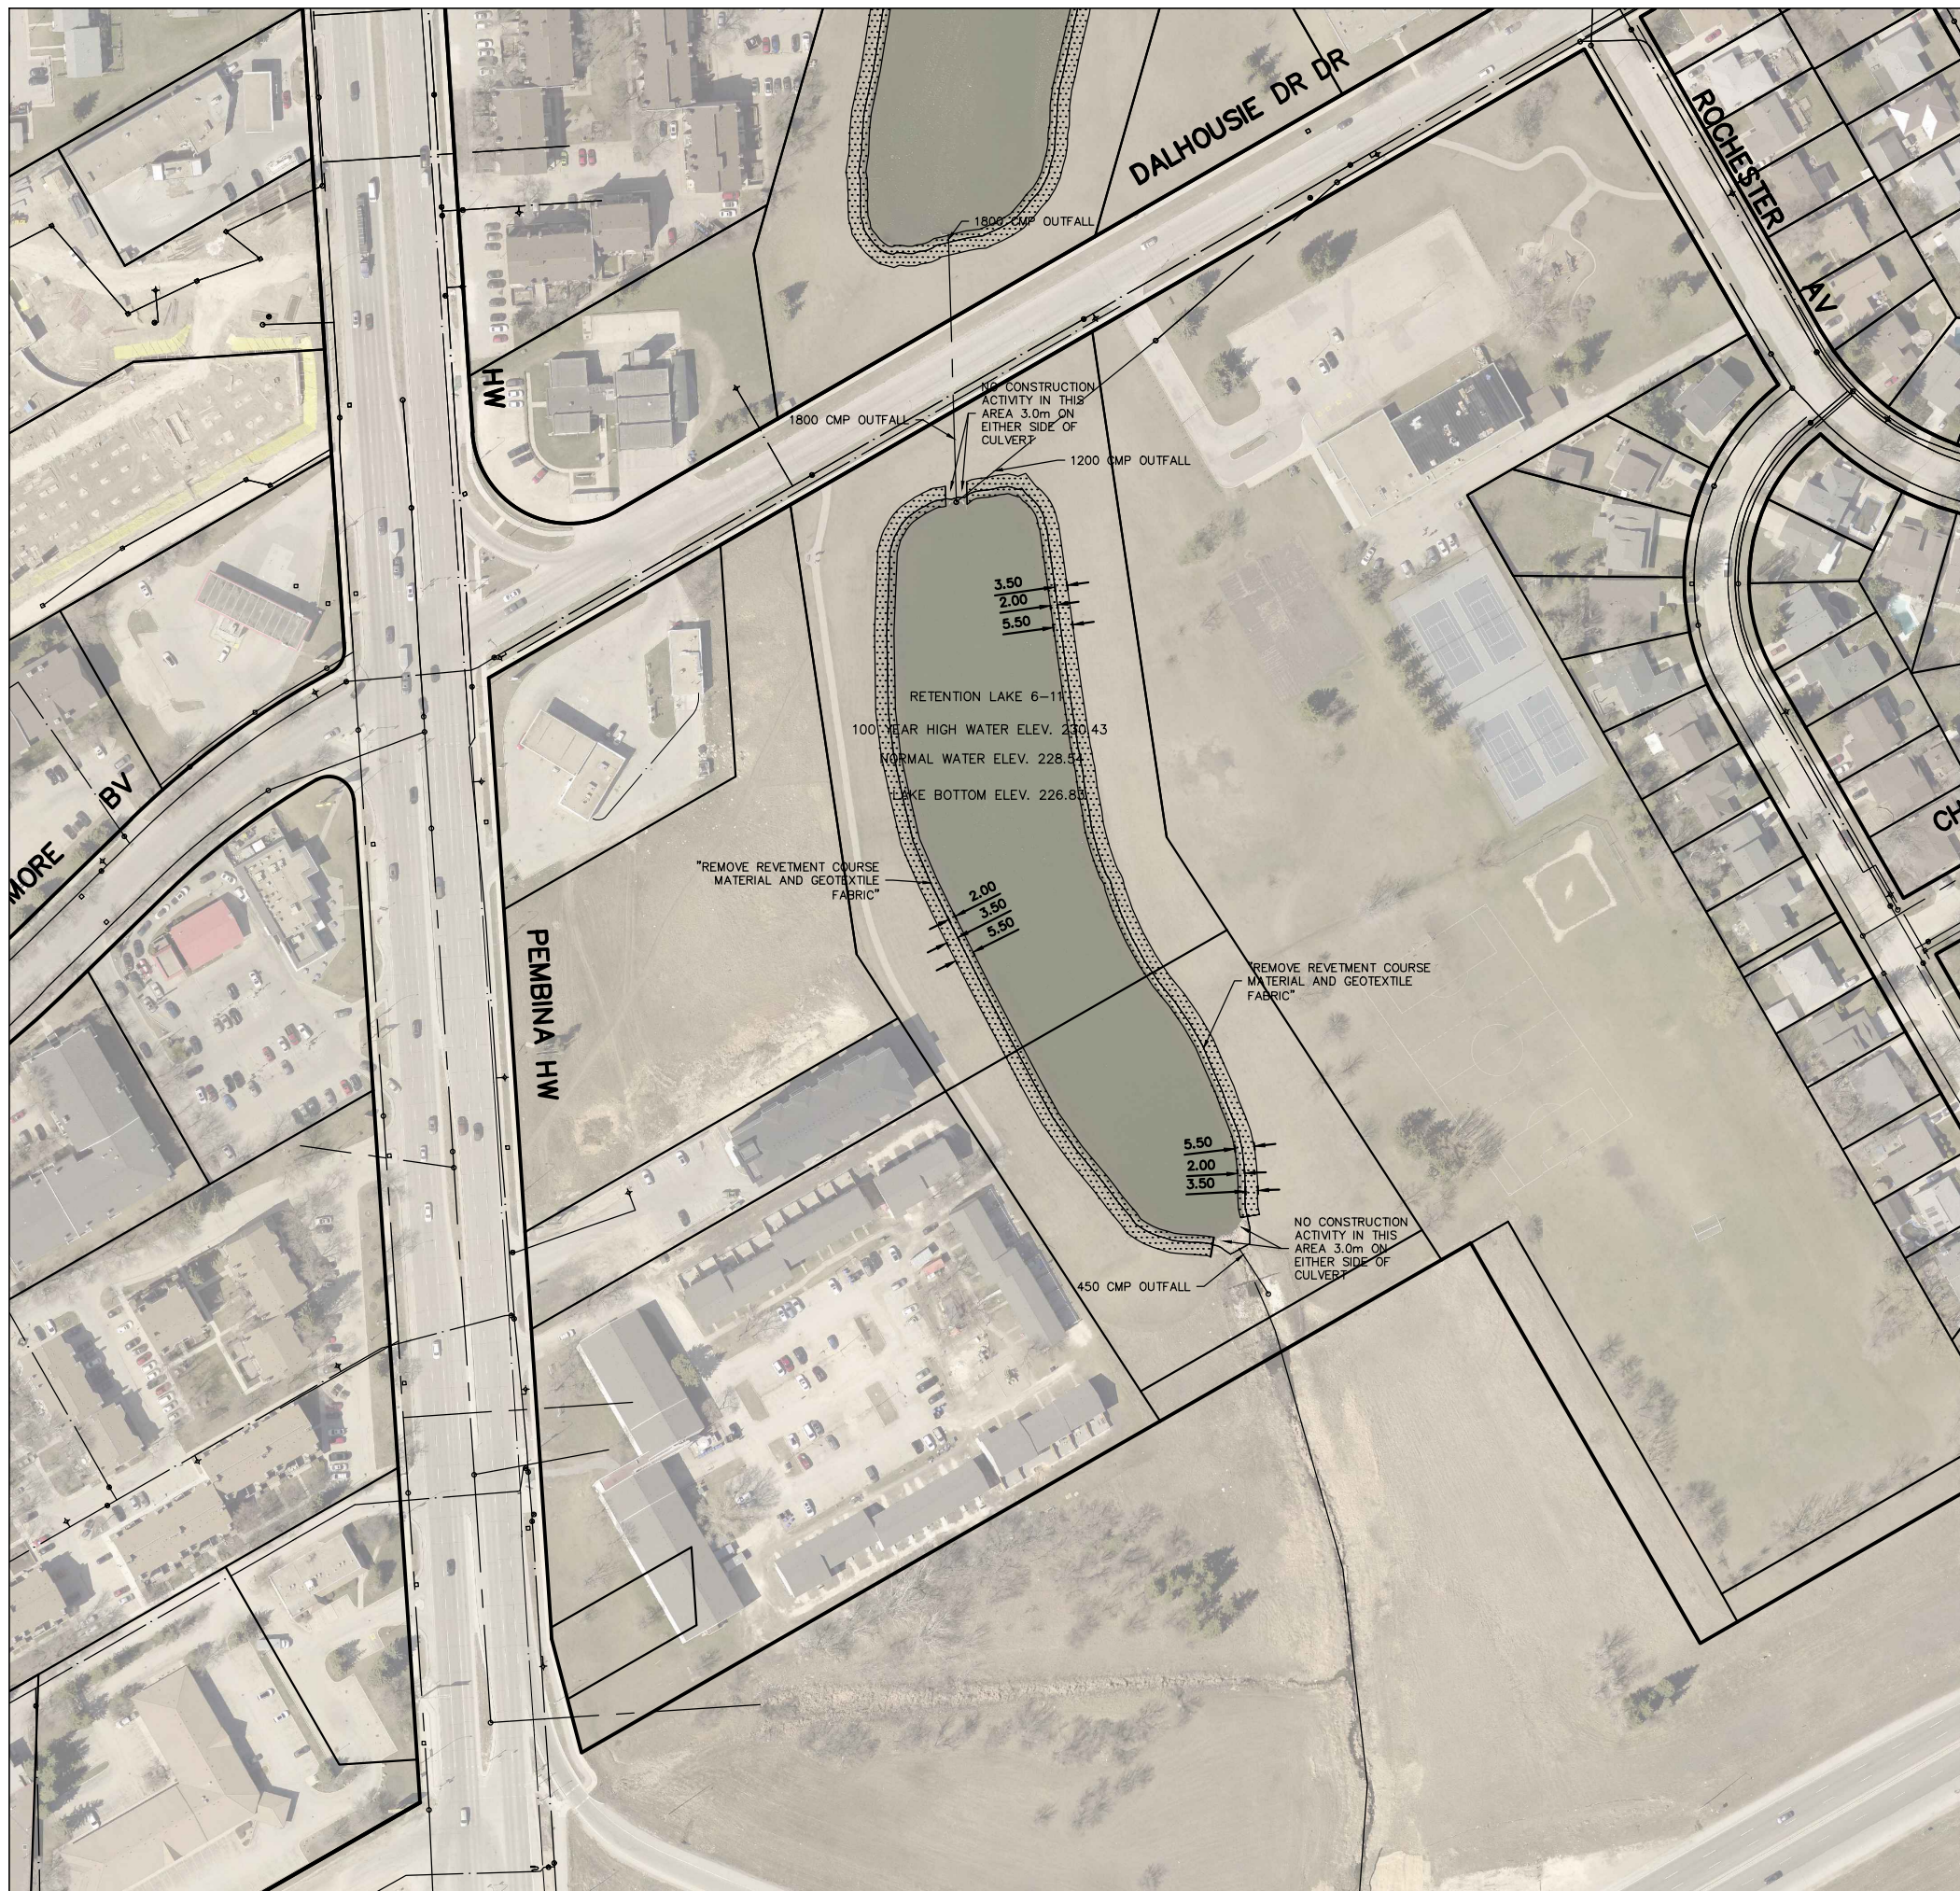
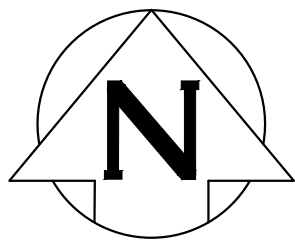


- NOTES :
1. CONTRACTOR TO LAYOUT AND MARK EXISTING OUTFALL PIPES.
 2. CONSTRUCTION ACCESS AS DETERMINED BY THE CONTRACT ADMINISTRATOR.
 3. RESTORATION OF GRASSED AREAS TO BE WITH SOD USING IMPORTED TOPSOIL IN ACCORDANCE WITH CW 3510
 4. RESTRICT CONSTRUCTION ACTIVITIES TO CITY PROPERTIES.

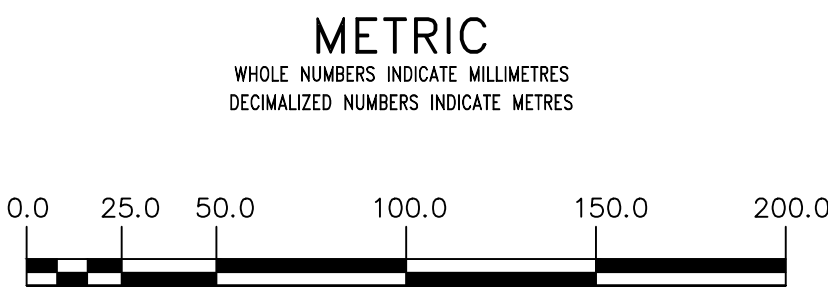

PLAN VIEW
SCALE: 1:2000

- LEGEND
- REMOVE AND HAUL OFF-SITE EXCAVATED
REVTMENT COURSE MATERIAL, & GEOTEXTILE

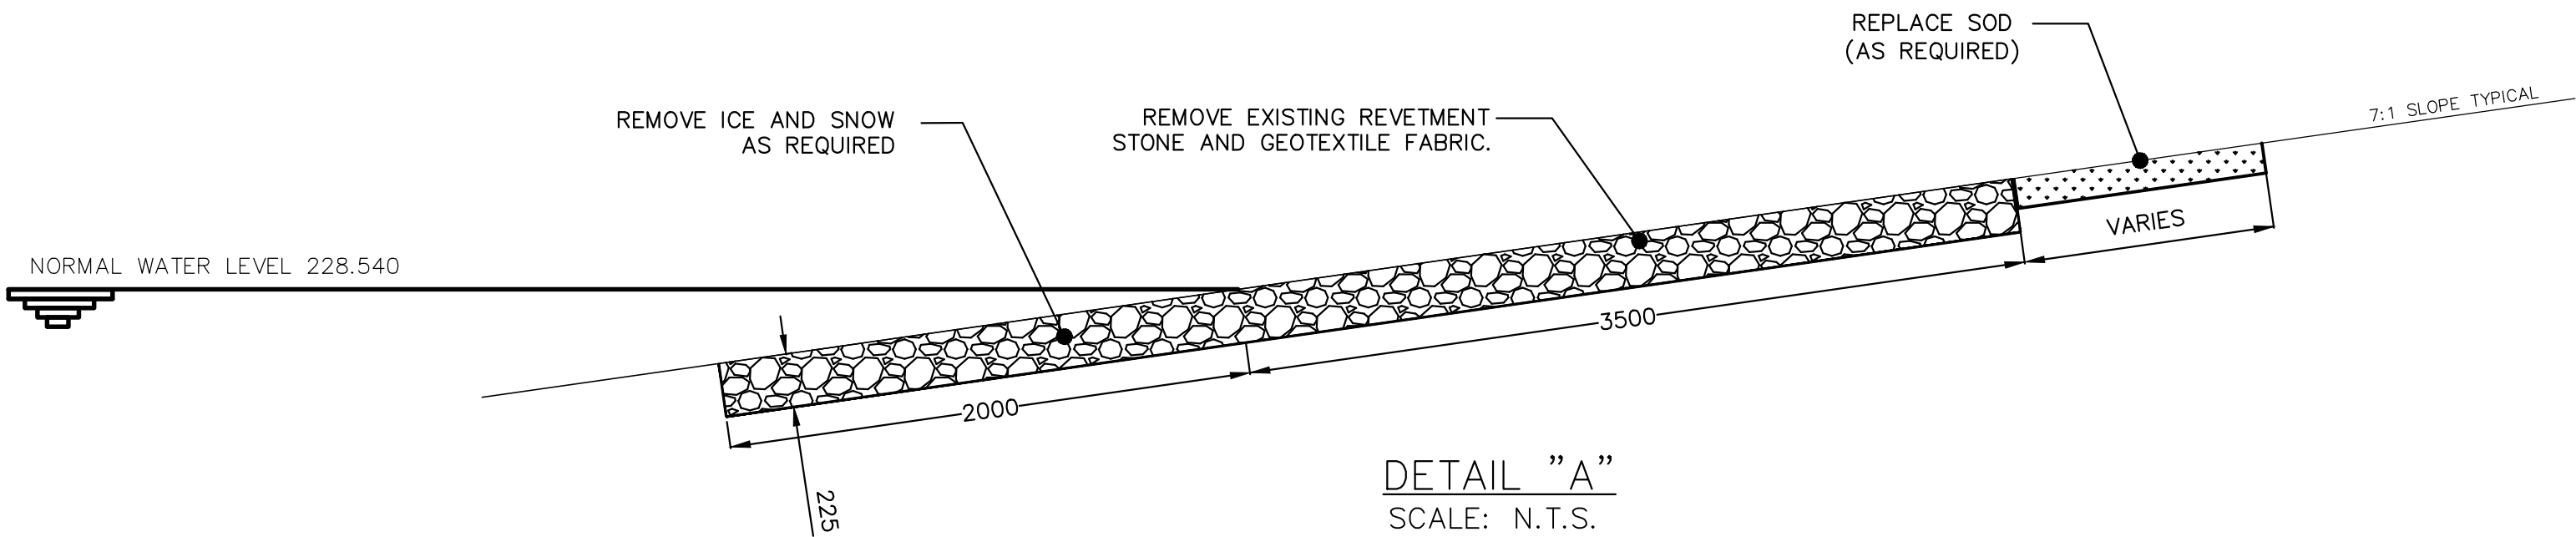

WARNING IF POWER EQUIPMENT OR EXPLOSIVES ARE TO BE USED FOR EXCAVATION ON THIS PROJECT THE CONTRACTOR MUST: 1) NOTIFY THE GAS COMPANY OF THE PROPOSED LOCATION OF EXCAVATION. 2) TAKE PRECAUTION TO AVOID DAMAGE TO GAS COMPANY INSTALLATIONS. SEE PROVINCIAL REGULATION 210/72 FOR DETAILS	LOCATION APPROVED UNDERGROUND STRUCTURES SUPV. U/G STRUCTURES COMMITTEE DATE NOTE: LOCATION OF UNDERGROUND STRUCTURES AS SHOWN ARE BASED ON THE BEST INFORMATION AVAILABLE BUT NO GUARANTEE IS GIVEN THAT ALL EXISTING UTILITIES ARE SHOWN OR THAT THE GIVEN LOCATIONS ARE EXACT. CONFIRMATION OF EXISTENCE AND EXACT LOCATION OF ALL SERVICES MUST BE OBTAINED FROM THE INDIVIDUAL UTILITIES BEFORE PROCEEDING WITH CONSTRUCTION.	B.M. ELEV. <table><tr><td>0</td><td>ISSUED FOR TENDER</td><td>2025/10/24</td><td>SC</td></tr><tr><td>NO.</td><td>REVISIONS</td><td>DATE</td><td>BY</td></tr></table> PLOT DATE: 2025 10 24	0	ISSUED FOR TENDER	2025/10/24	SC	NO.	REVISIONS	DATE	BY	<table><tr><td>DESIGNED BY</td><td>RG</td><td>CHECKED BY</td><td>SC</td></tr><tr><td>DRAWN BY</td><td>AJ</td><td>APPROVED BY</td><td>SC</td></tr><tr><td>SCALE:</td><td colspan="3">HORIZONTAL 1:2000 VERTICAL 1:2000</td></tr><tr><td>DATE</td><td>2025 10 24</td><td>RELEASED FOR CONSTRUCTION</td><td>DATE</td></tr></table>	DESIGNED BY	RG	CHECKED BY	SC	DRAWN BY	AJ	APPROVED BY	SC	SCALE:	HORIZONTAL 1:2000 VERTICAL 1:2000			DATE	2025 10 24	RELEASED FOR CONSTRUCTION	DATE	ENGINEER'S SEAL PROVINCE OF MANITOBA S.R.J. CORMOYER Member 22699 2025-11-17 REGISTERED PROFESSIONAL ENGINEER Digitally signed by Stacy Cormoyer, P. Eng CONSULTANT DRAWING NUMBER	THE CITY OF WINNIPEG WATER AND WASTE DEPARTMENT ENGINEERING DIVISION 2025 STORM WATER RETENTION BASIN REVTMENT REMOVAL LAKE 6-11 CITY DRAWING NUMBER 1-0521B-C0001-001 SHEET 4 OF 4
0	ISSUED FOR TENDER	2025/10/24	SC																										
NO.	REVISIONS	DATE	BY																										
DESIGNED BY	RG	CHECKED BY	SC																										
DRAWN BY	AJ	APPROVED BY	SC																										
SCALE:	HORIZONTAL 1:2000 VERTICAL 1:2000																												
DATE	2025 10 24	RELEASED FOR CONSTRUCTION	DATE																										

BID OPP: 969-2025
CONTRACT NUMBER: N/A

FILE PATH: R:\DRAWINGS\SEWER\2025 RENEWALS\SRB drawings\Construction Dwg\
FILE NAME: 2025 SRB Revetment Removal.dwg