


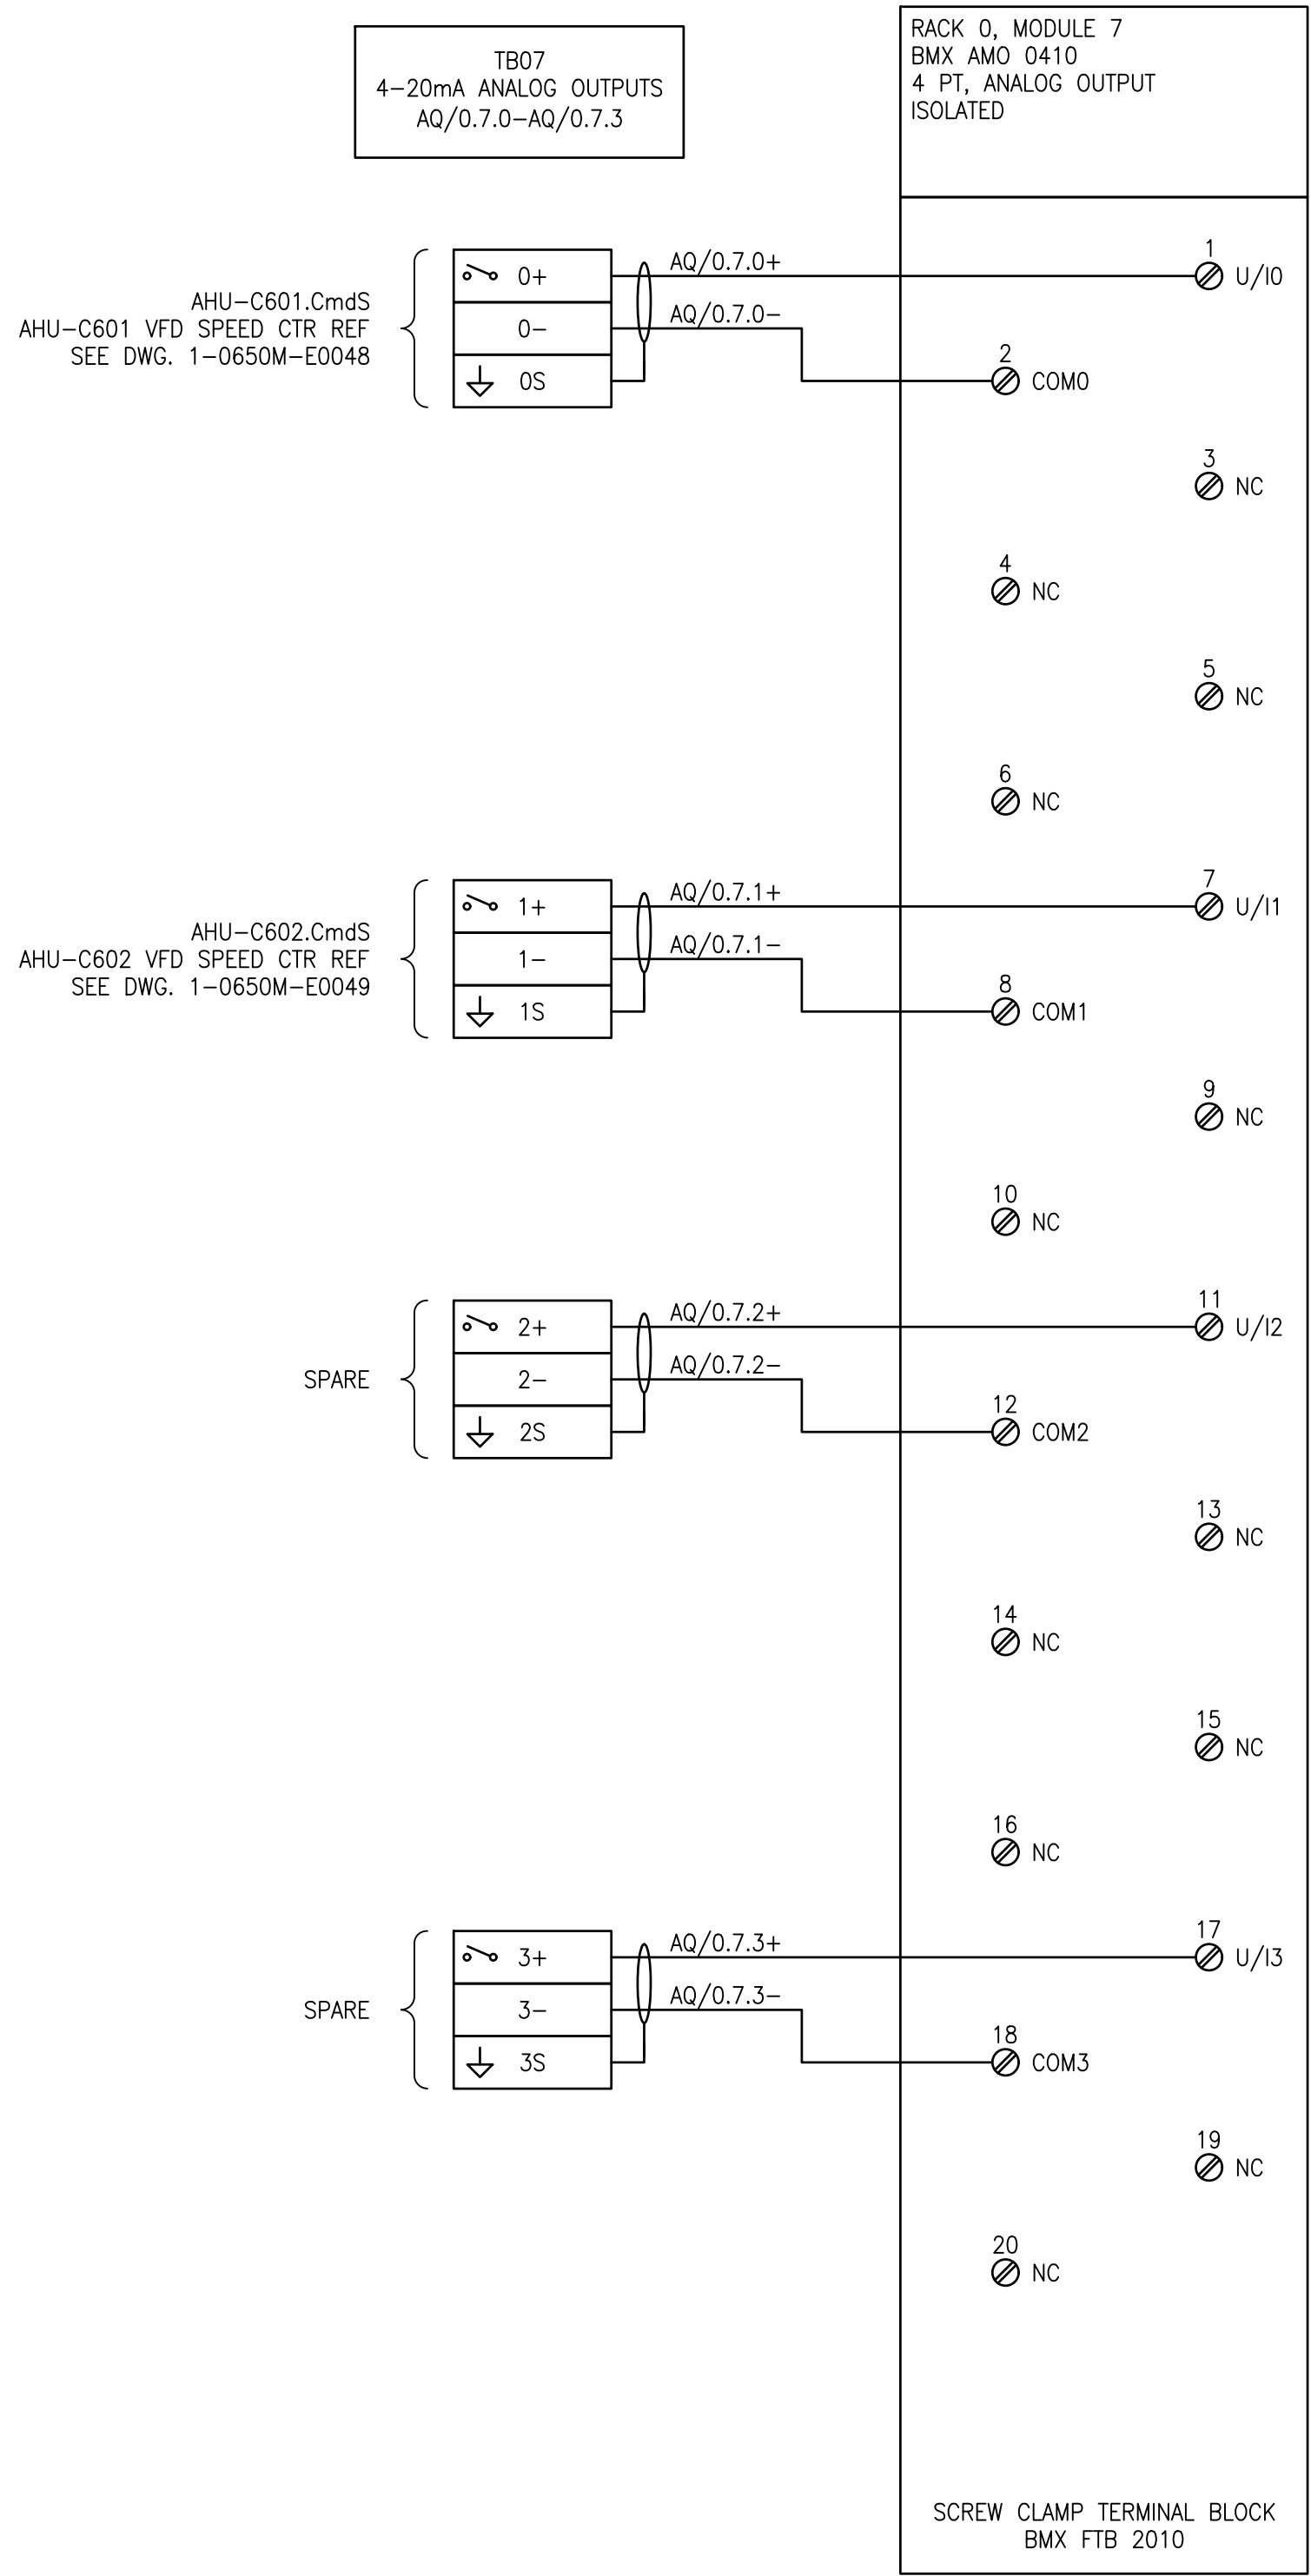

1-0650M-A0060	REMOTE I/O PANEL LAYOUT, CONTROL PANEL CP-C827
DRAWING NUMBER	REFERENCE DRAWINGS

**ENGINEERS
GEOSCIENTISTS
MANITOBA**
Certificate of Authorization
AtkinsRéalis Canada Inc.
No. 4489

				 AtkinsRéalis 148 Nature Park Way, Winnipeg, Manitoba Canada R3P 0X7 204-786-8080		ENGINEER'S SEAL		 THE CITY OF WINNIPEG WATER AND WASTE DEPARTMENT HURST PUMPING STATION CHLORINE SYSTEM UPGRADE AUTOMATION - WIRING DIAGRAM CONTROL PANEL CP-C827 ANALOG OUTPUTS RACK 0, MODULE 7		
DESIGNED BY: V. ELIMBAN		CHECKED BY: V. ELIMBAN								
DRAWN BY: J. GRACASIN		APPROVED BY: V. ELIMBAN								
SCALE: NTS		ISSUED FOR CONSTRUCTION BY: M. SKINNER DATE: 2025/04/30								
DATE: 2024/03/08		CONSULTANT NO.:						CITY DRAWING NUMBER 1-0650M-A0067		
NO. REVISIONS		DATE		DESIGN CHECK				SHEET REV. SIZE 001 00 A1		