


B SIZE - 279mm x 432mm

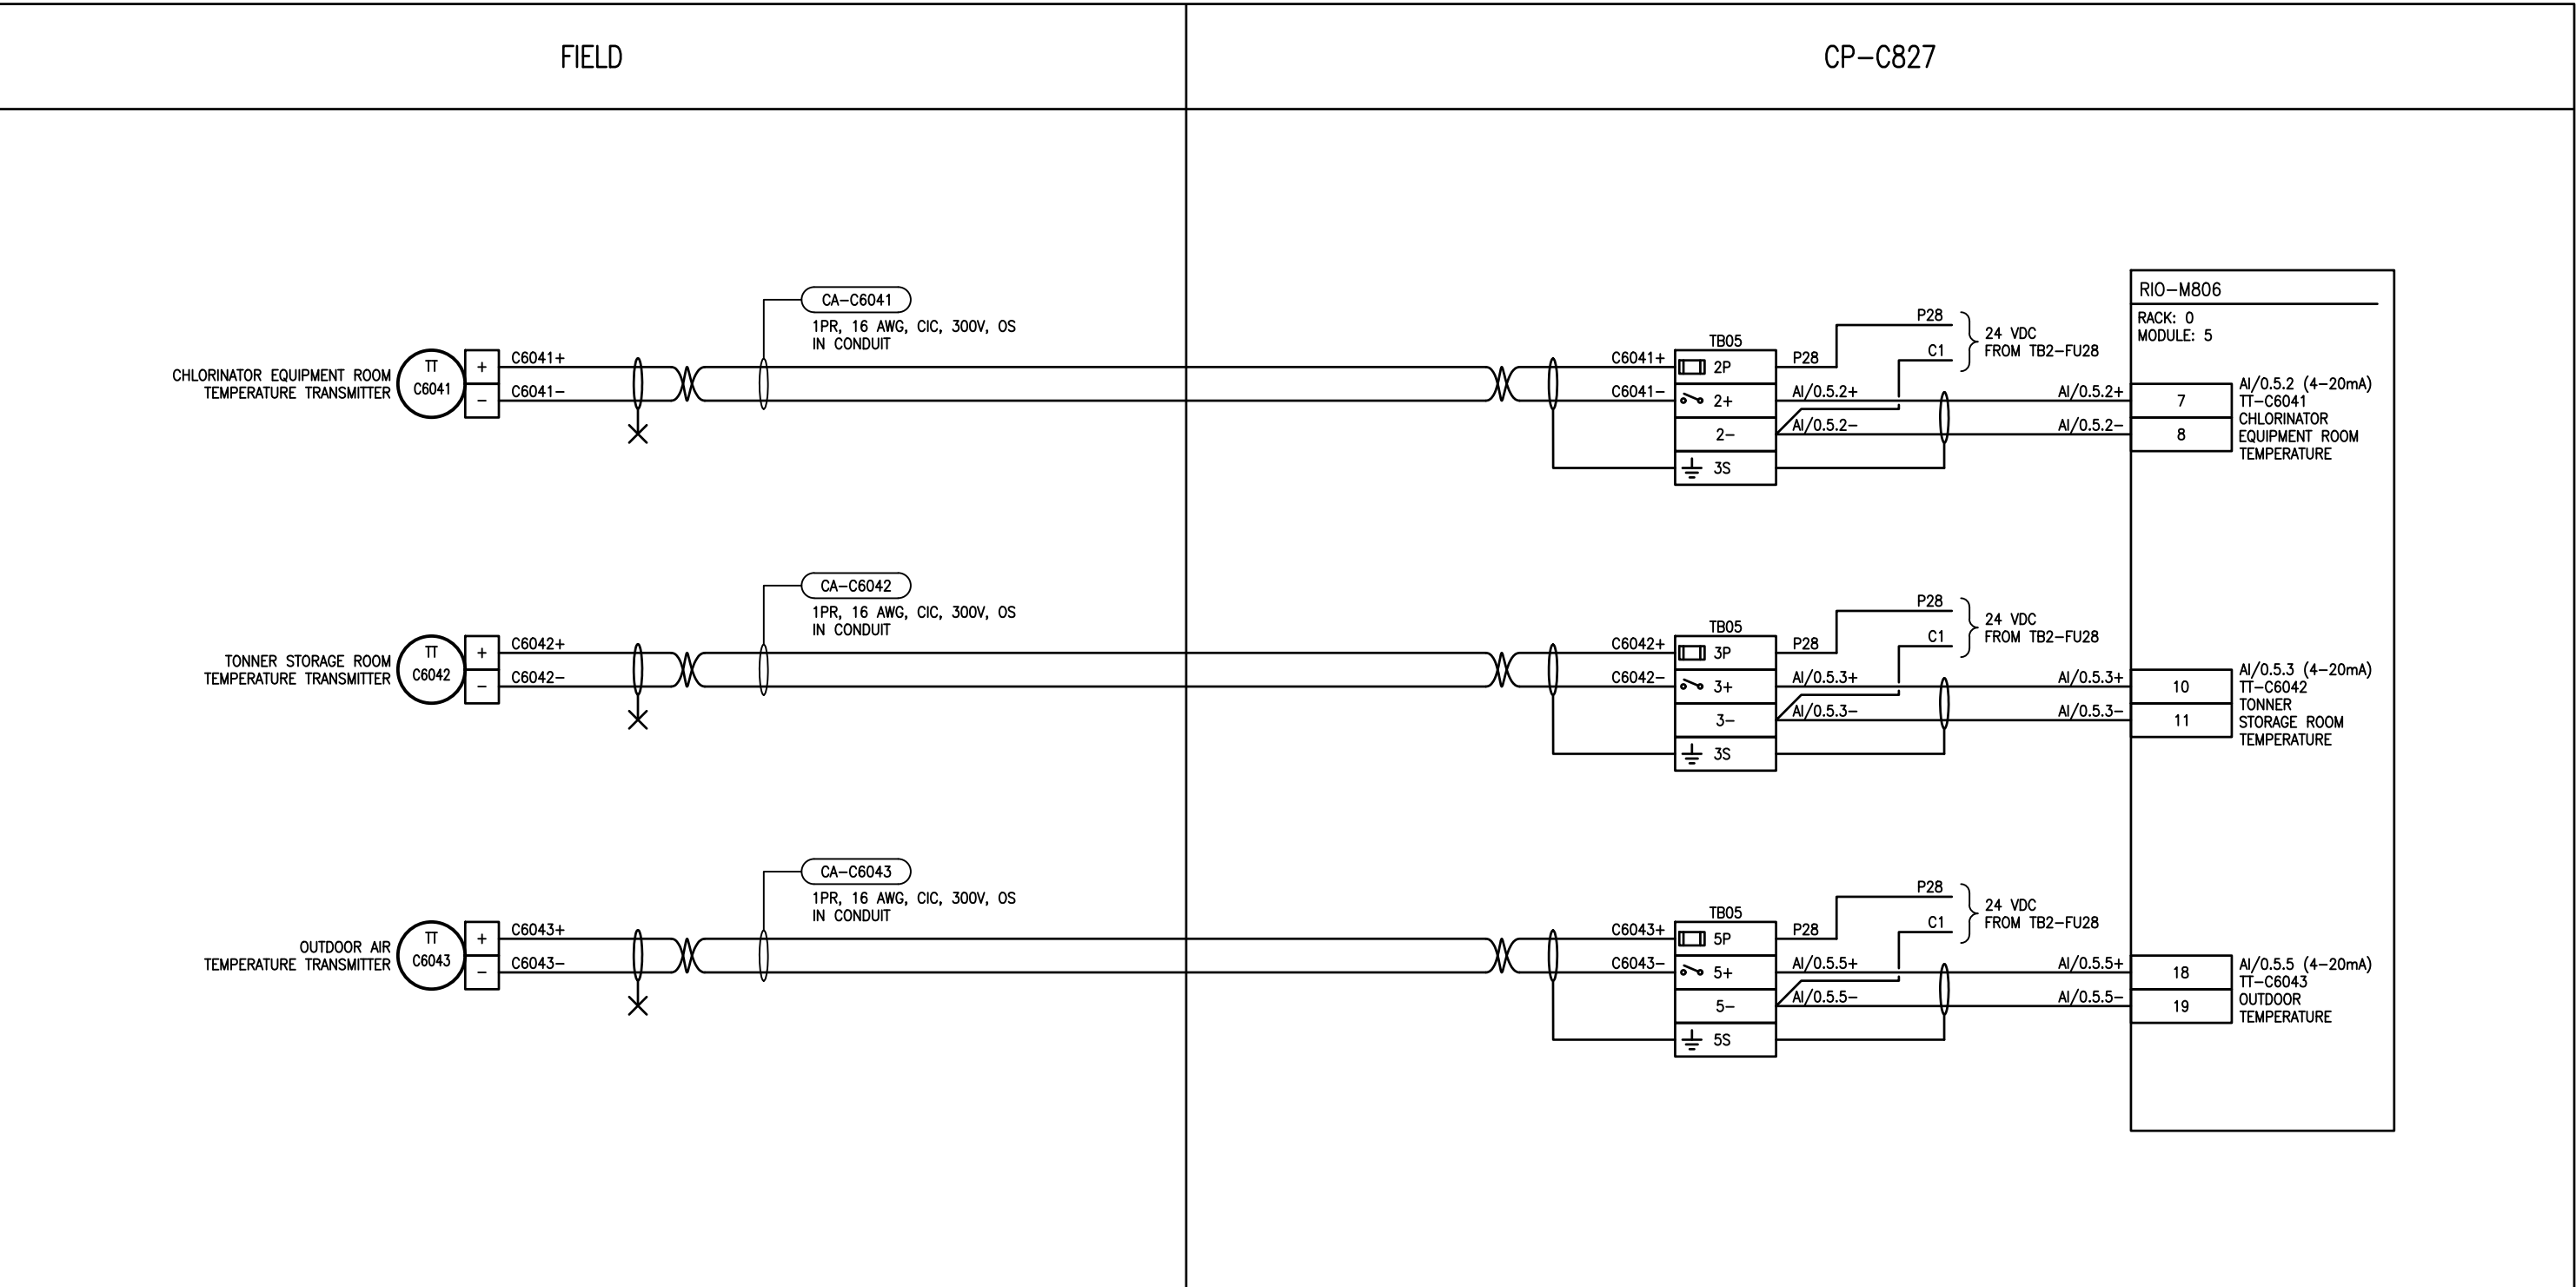

NOTES

1. GROUNDED TERMINALS CONNECTED TO ISOLATED GROUND THROUGH DIN RAIL.

ASSOCIATED REFERENCE DRAWINGS:
1-0650M-E0045
1-0650M-A0065



148 Nature Park Way
Winnipeg, Manitoba Canada R3P 0X7
204-786-8080

ENGINEER'S SEAL



THE CITY OF WINNIPEG
WATER AND WASTE DEPARTMENT

HURST PUMPING STATION
CHLORINE SYSTEM UPGRADE
LOOP DIAGRAM
TT-C6041 AND TT-C6042
TEMPERATURE TRANSMITTERS

CITY DRAWING NUMBER	SHEET	REV.	SIZE
1-0650M-A0075	001	00	B

00	ISSUED FOR TENDER AND CONSTRUCTION	2025/04/30	VE	VE
NO.	REVISIONS	DATE	DESIGN	CHECK

DESIGNED BY: B. WILKS	CHECKED BY: V. ELIMBAN
DRAWN BY: B. WILKS	APPROVED BY: V. ELIMBAN
SCALE: NTS	DATE: 2023/06/11
ISSUED FOR CONSTRUCTION	
BY: M. SKINNER	DATE: 2025/04/30
CONSULTANT NO.:	