


B SIZE - 279mm x 432mm

FIELD

CP-C827

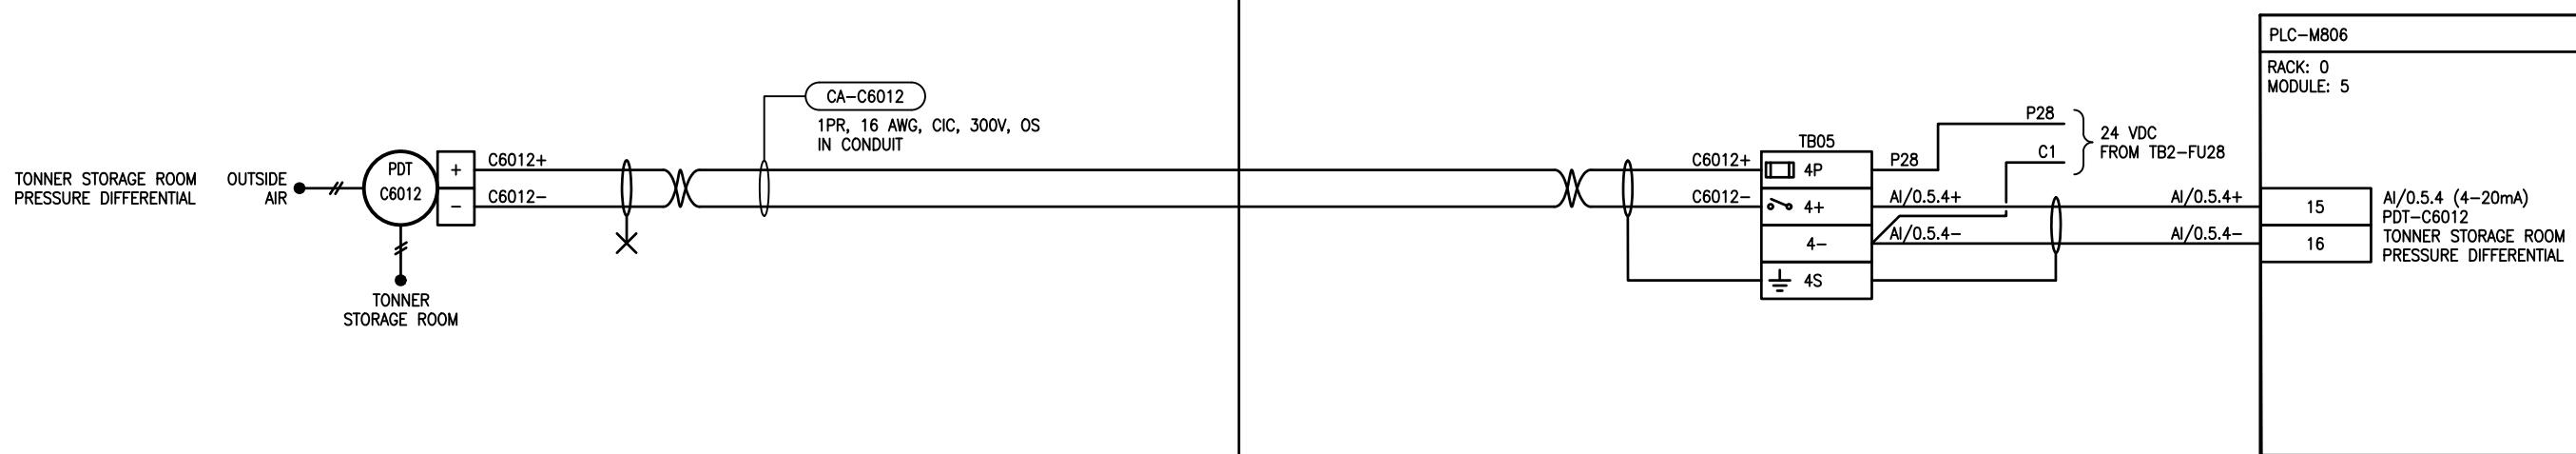

NOTES

ASSOCIATED REFERENCE DRAWINGS:
1-0650M-E0045
1-0650M-A0065



AtkinsRéalis

148 Nature Park Way
Winnipeg, Manitoba Canada R3P 0X7
204-786-8080

				DESIGNED BY: B. WILKS	CHECKED BY: V. ELIMBAN
				DRAWN BY: B. WILKS	APPROVED BY: V. ELIMBAN
				SCALE: NTS	DATE: 2023/06/11
				ISSUED FOR CONSTRUCTION BY: M. SKINNER	DATE: 2025/04/30
				CONSULTANT NO.:	

00 ISSUED FOR TENDER AND CONSTRUCTION 2025/04/30 VE VE

NO. REVISIONS DATE DESIGN CHECK

ENGINEER'S SEAL



THE CITY OF WINNIPEG

WATER AND WASTE DEPARTMENT

HURST PUMPING STATION
CHLORINE SYSTEM UPGRADES
LOOP DIAGRAM
PDT-C6012
TONNER ROOM PRESSURE DIFFERENTIAL

CITY DRAWING NUMBER
1-0650M-A0076 SHEET 001 REV. 00 SIZE B