
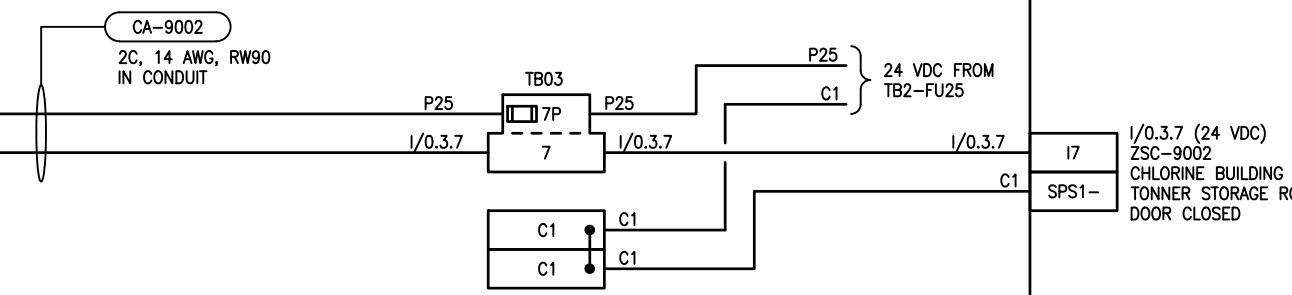
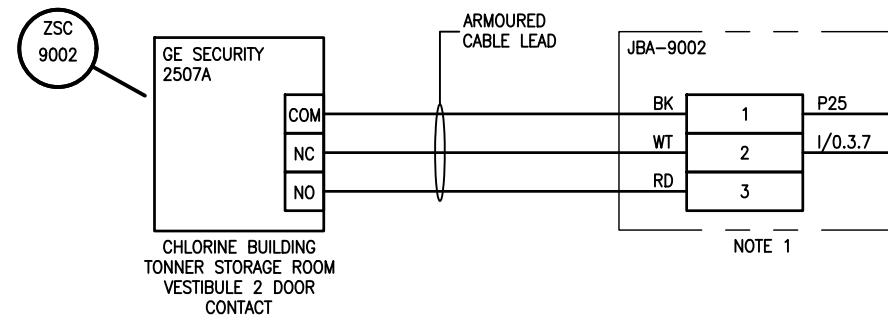
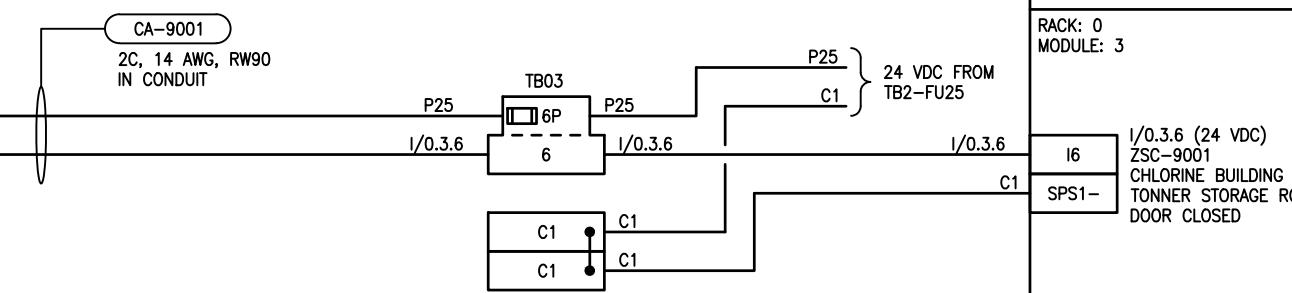


B SIZE - 279mm x 432mm

FIELD

CP-C827

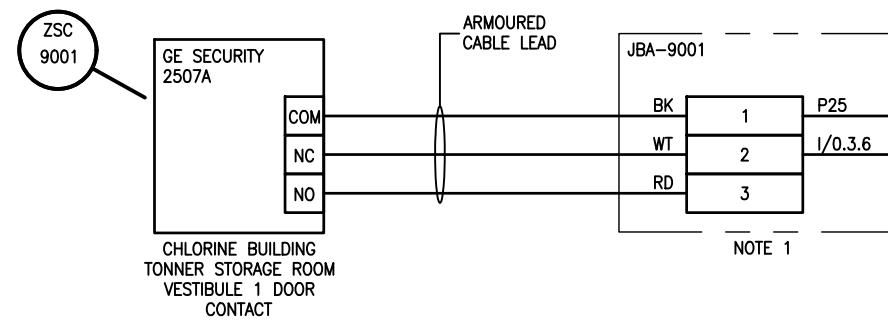

## NOTES

1. CONTRACTOR TO PROVIDE JUNCTION BOX WITH TERMINAL BLOCKS AND INSTALL NEAR THE DOOR CONTACTS. NEMA 4X RATED.

ASSOCIATED REFERENCE DRAWINGS:  
1-0650M-E0045  
1-0650M-A0063

148 Nature Park Way  
Winnipeg, Manitoba Canada R3P 0X7  
204-786-8080

				DESIGNED BY: J. GRAGASIN	CHECKED BY: V. ELIMBAN
				DRAWN BY: J. GRAGASIN	APPROVED BY: V. ELIMBAN
				SCALE: NTS	DATE: 2024/03/15
				ISSUED FOR CONSTRUCTION BY: M. SKINNER	DATE: 2025/04/30
				CONSULTANT NO.:	

00 ISSUED FOR TENDER AND CONSTRUCTION  
NO. REVISIONS2025/04/30  
DATE

VE

VE

CHECK

ENGINEER'S SEAL



THE CITY OF WINNIPEG

WATER AND WASTE DEPARTMENT

HURST PUMPING STATION  
CHLORINE SYSTEM UPGRADE  
LOOP DIAGRAM  
ZSC-9001 AND ZSC-9002  
TONNER ROOM VESTIBULE DOOR SWITCHCITY DRAWING NUMBER  
1-0650M-A0077  
SHEET  
001  
REV.  
00  
SIZE  
B