



A1 SIZE - 594mm x 841mm


LAST SAVE: 2025/04/23 - 10:46am
PATH: \\WINPDC1.slbz\PROJ\1-0650M-MXXX-001-PD.dwg

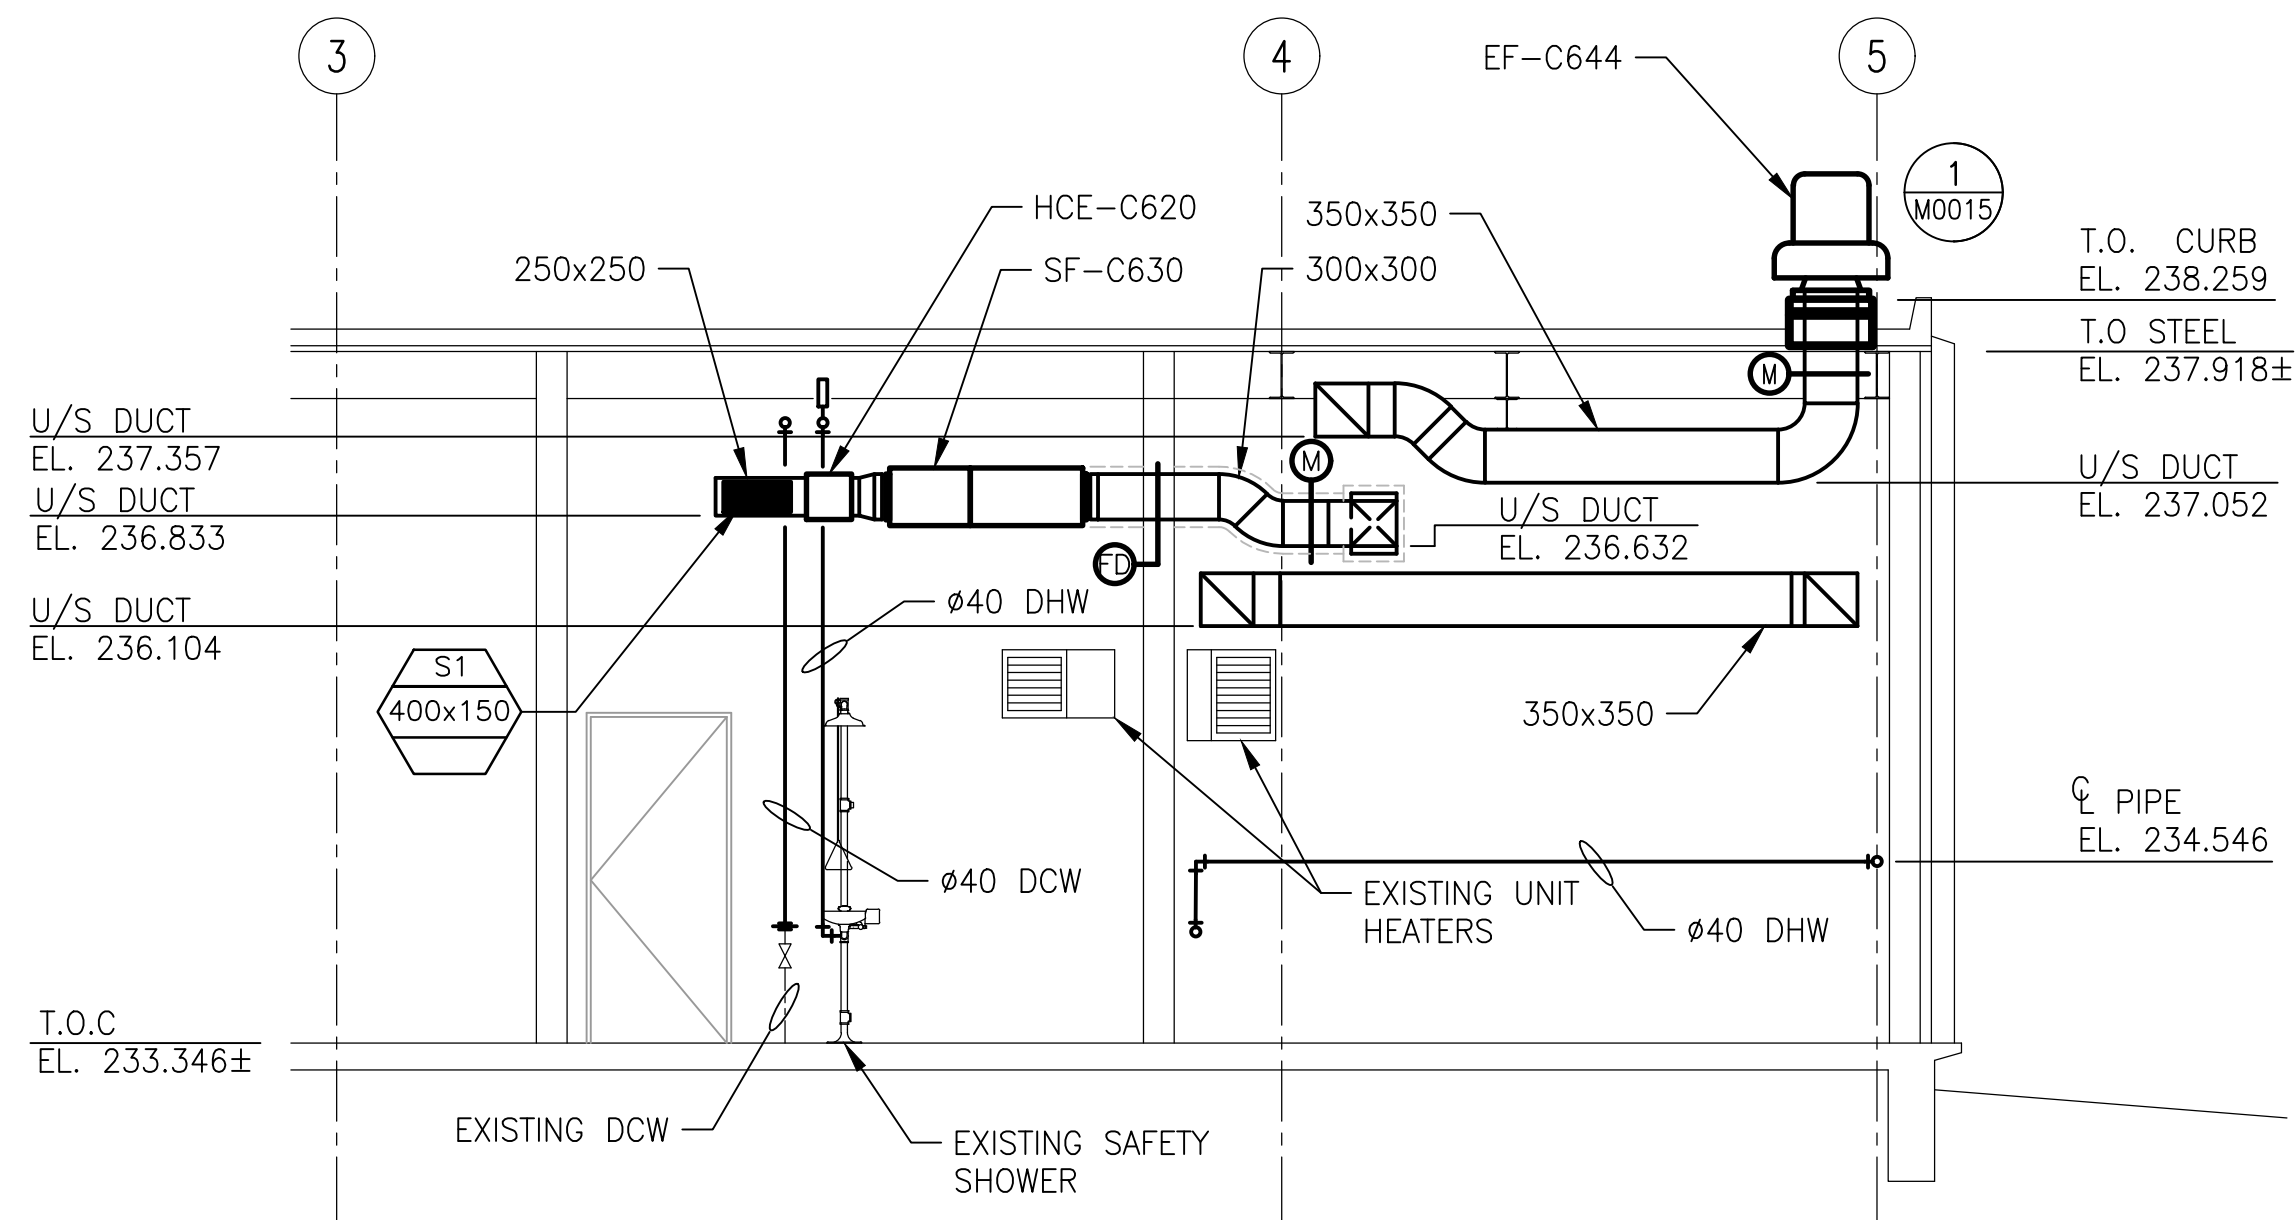

A
M0013
PARTIAL SECTION
SCALE: 1:50

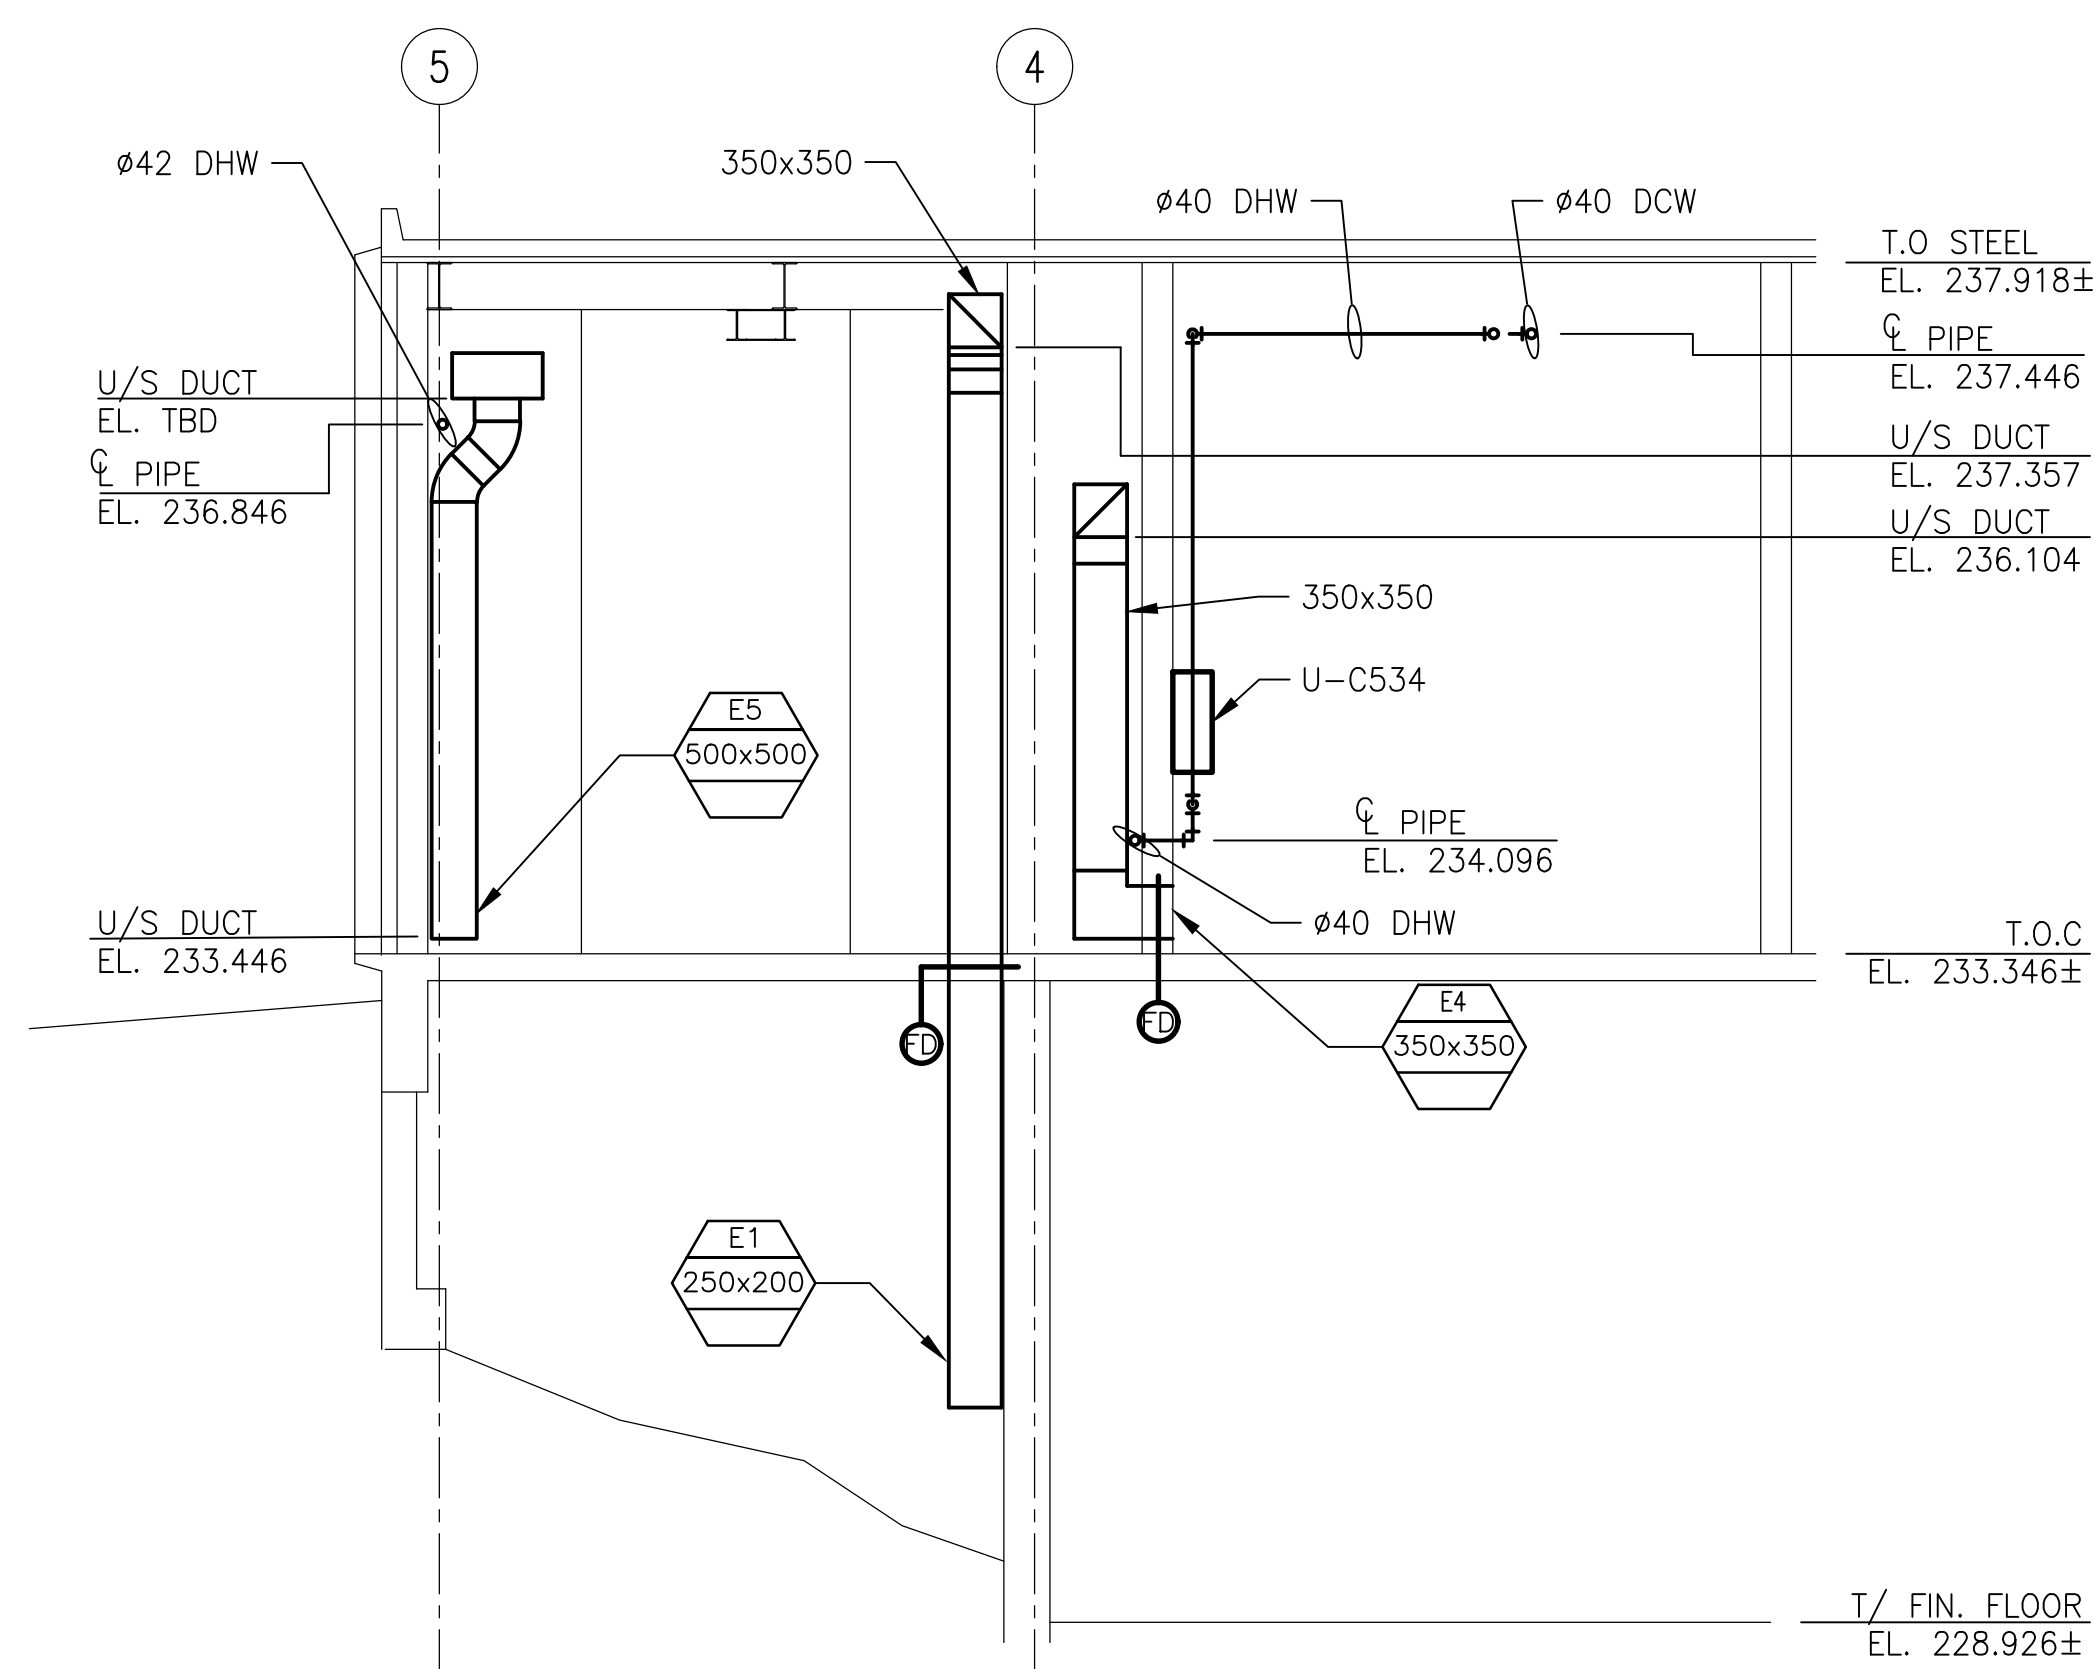

B
M0013
PARTIAL SECTION
SCALE: 1:50

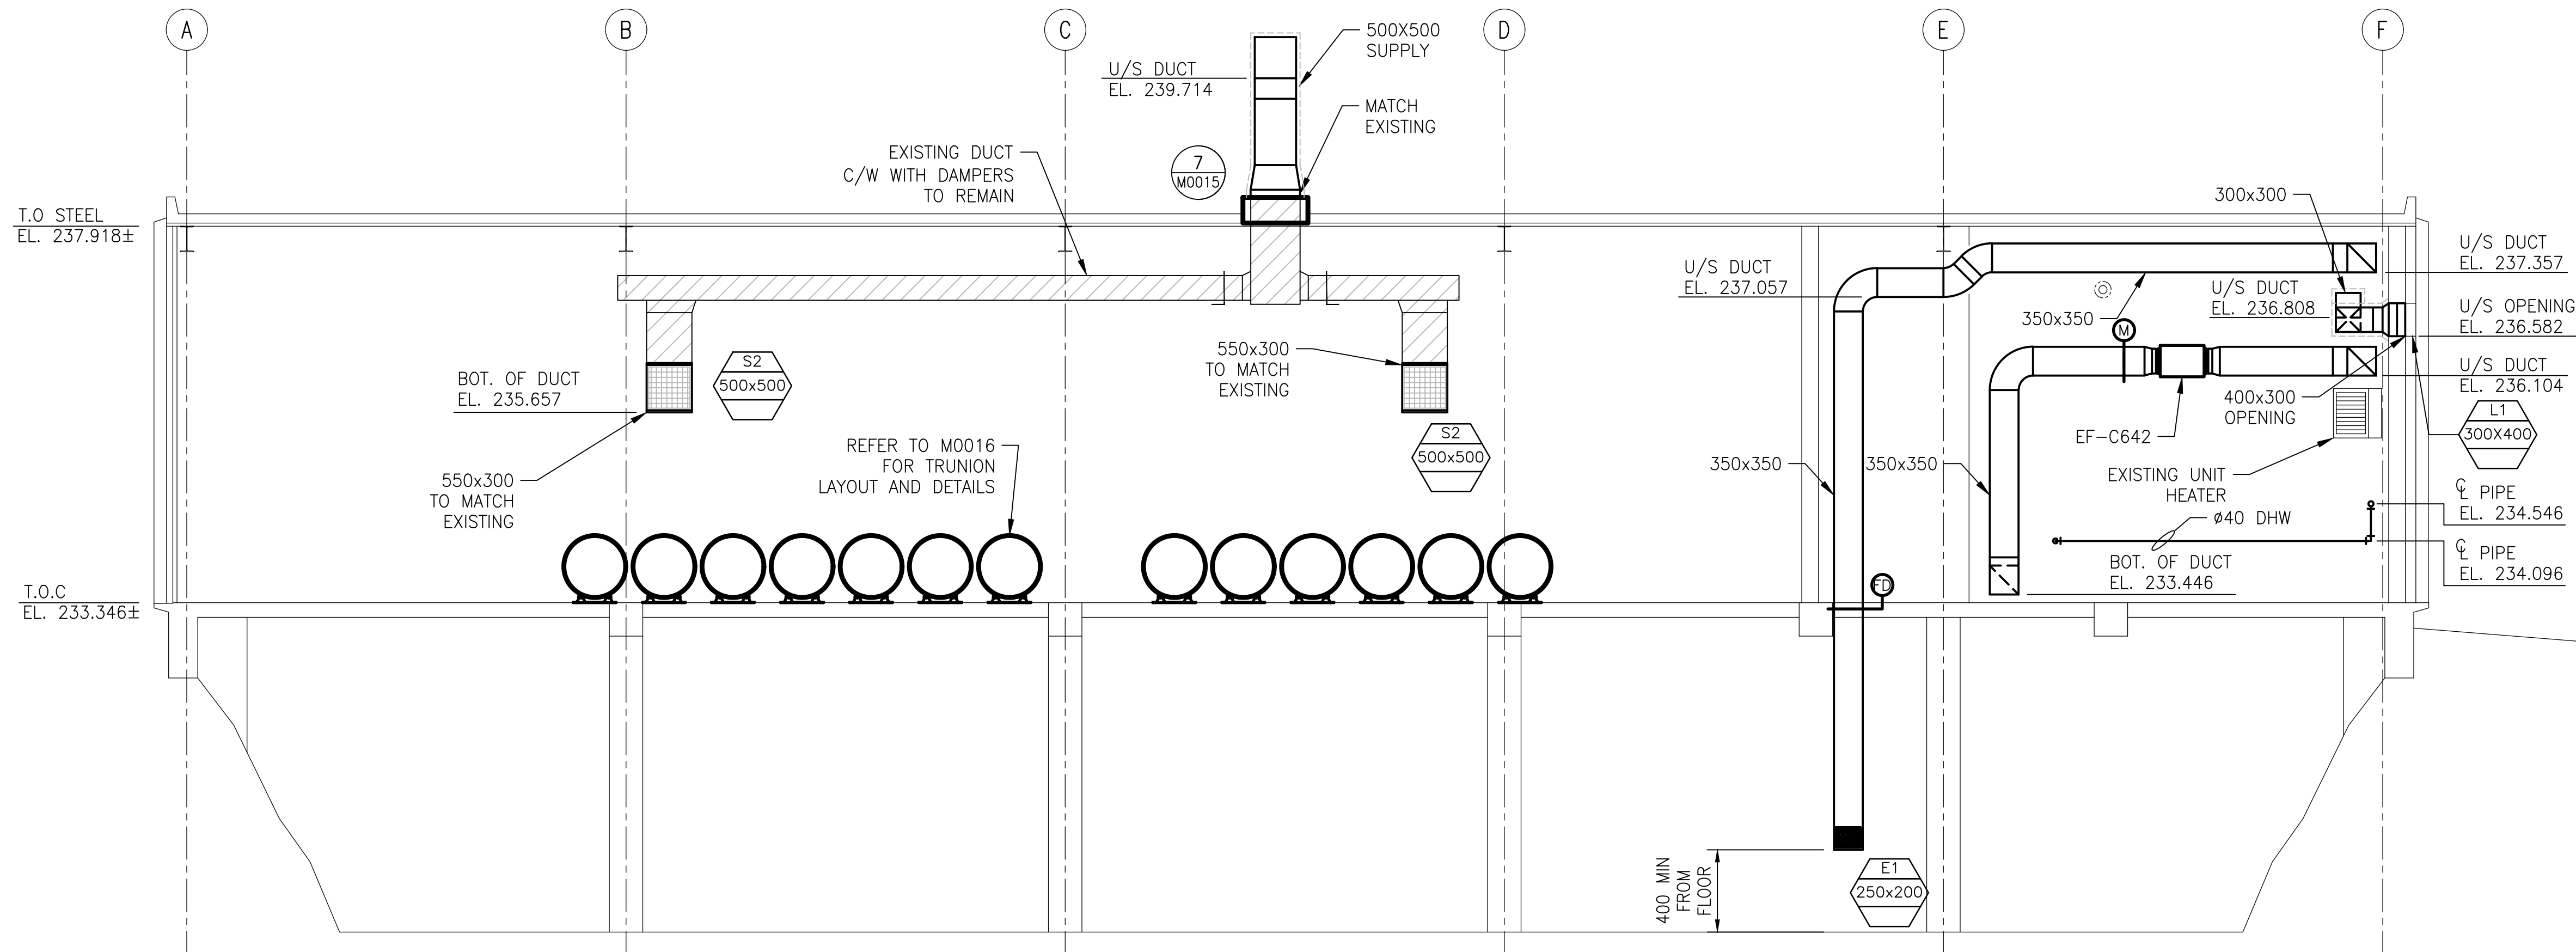

C
M0013
SECTION
SCALE: 1:50

GENERAL NOTES

- DRAWING INFORMATION BASED ON HISTORICAL DRAWING AND SITE INVESTIGATIONS.
- INSULATION ON ALL EXISTING DOMESTIC WATER, FRESH AIR INTAKE, RAIN WATER LEADER, CONDENSATE AND DRAIN PIPE FITTINGS MAY CONTAIN ASBESTOS MATERIALS. REFER TO EXISTING ASBESTOS REPORTS TO CONFIRM.
- MASONRY BLOCK WALLS, CEILING OR WALL HARD PLASTERS AND CERAMIC FLOOR TILES MAY CONTAIN ASBESTOS.
- REFER TO M0012 AND M0016 FOR OCCUPIED, UN-OCCUPIED AND EMERGENCY VOLUMES SUPPLY AND EXHAUST DAMPERS.


**ENGINEERS
GEOSCIENTISTS
MANITOBA**
Certificate of Authorization
AtkinsRéalis Canada Inc.
No. 4489

00	ISSUED FOR TENDER AND CONSTRUCTION	2025/04/30	TS	SN
NO.	REVISIONS	DATE	DESIGN	CHECK

AtkinsRéalis 148 Nature Park Way, Winnipeg, Manitoba Canada R3P 0X7 204-786-8080	
DESIGNED BY: T. SHAW	CHECKED BY: S. NORSEWORTHY
DRAWN BY: M. CAUDINO	APPROVED BY: S. NORSEWORTHY
SCALE: AS NOTED	ISSUED FOR CONSTRUCTION BY: M. SKINNER
DATE: 2023-03-06	DATE: 2025/04/30
CONSULTANT NO.: 694715-1000-450D-1002	

ENGINEER'S SEAL

THE CITY OF WINNIPEG WATER AND WASTE DEPARTMENT			
HURST PUMPING STATION CHLORINE SYSTEM UPGRADE MECHANICAL NEW WORK SECTIONS			
CITY DRAWING NUMBER 1-0650M-M0013	SHEET 001	REV. 00	SIZE A1

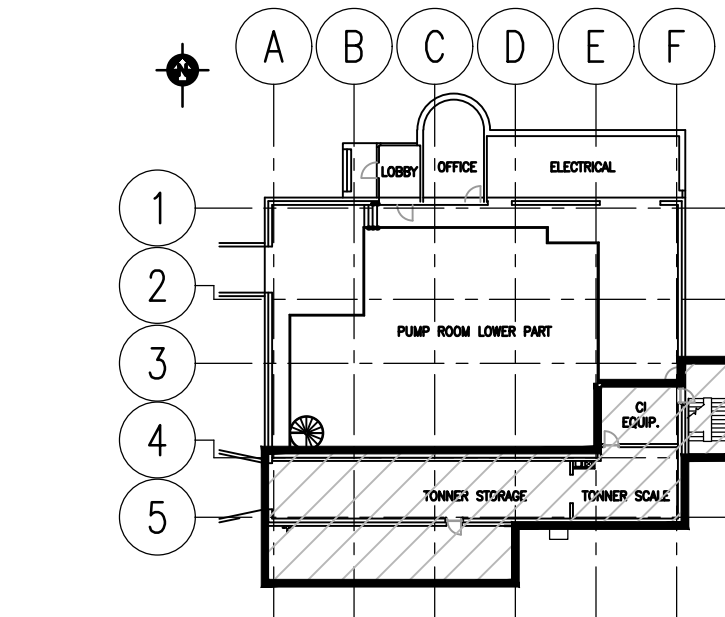


KEY PLAN
SCALE: NTS

LEGEND

	EXISTING EQUIPMENT TO REMAIN
	EXISTING DUCTWORK TO REMAIN
	NEW EQUIPMENT
	NEW DUCTWORK
	INSULATED DUCTWORK
	NEW PIPING
	MOTORIZED DAMPER
	BACK DRAFT DAMPER
	FIRE DAMPER
	DIFFUSER/GRILLE
	TYPE
	SIZE
	VOLUME

METRIC

WHOLE NUMBERS INDICATE MILLIMETRES
DECIMALIZED NUMBERS INDICATE METRES

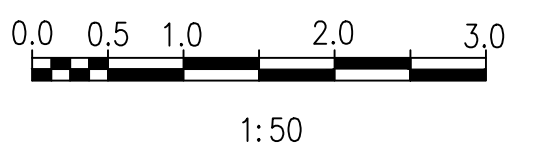

1-0650M-MXXX-001-PD.dwg