


LEGEND

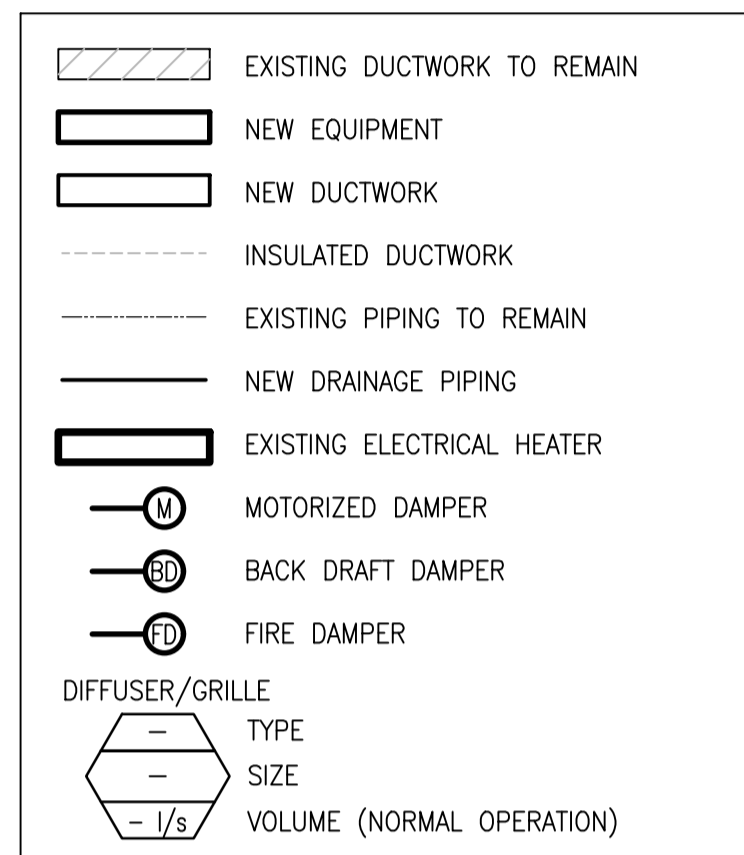

2 W0015

EF-C640

T.O. CURB
EL. 239.266

M


EF-C644

F


1 W0015

F

ELEVATION
SCALE: 1:50

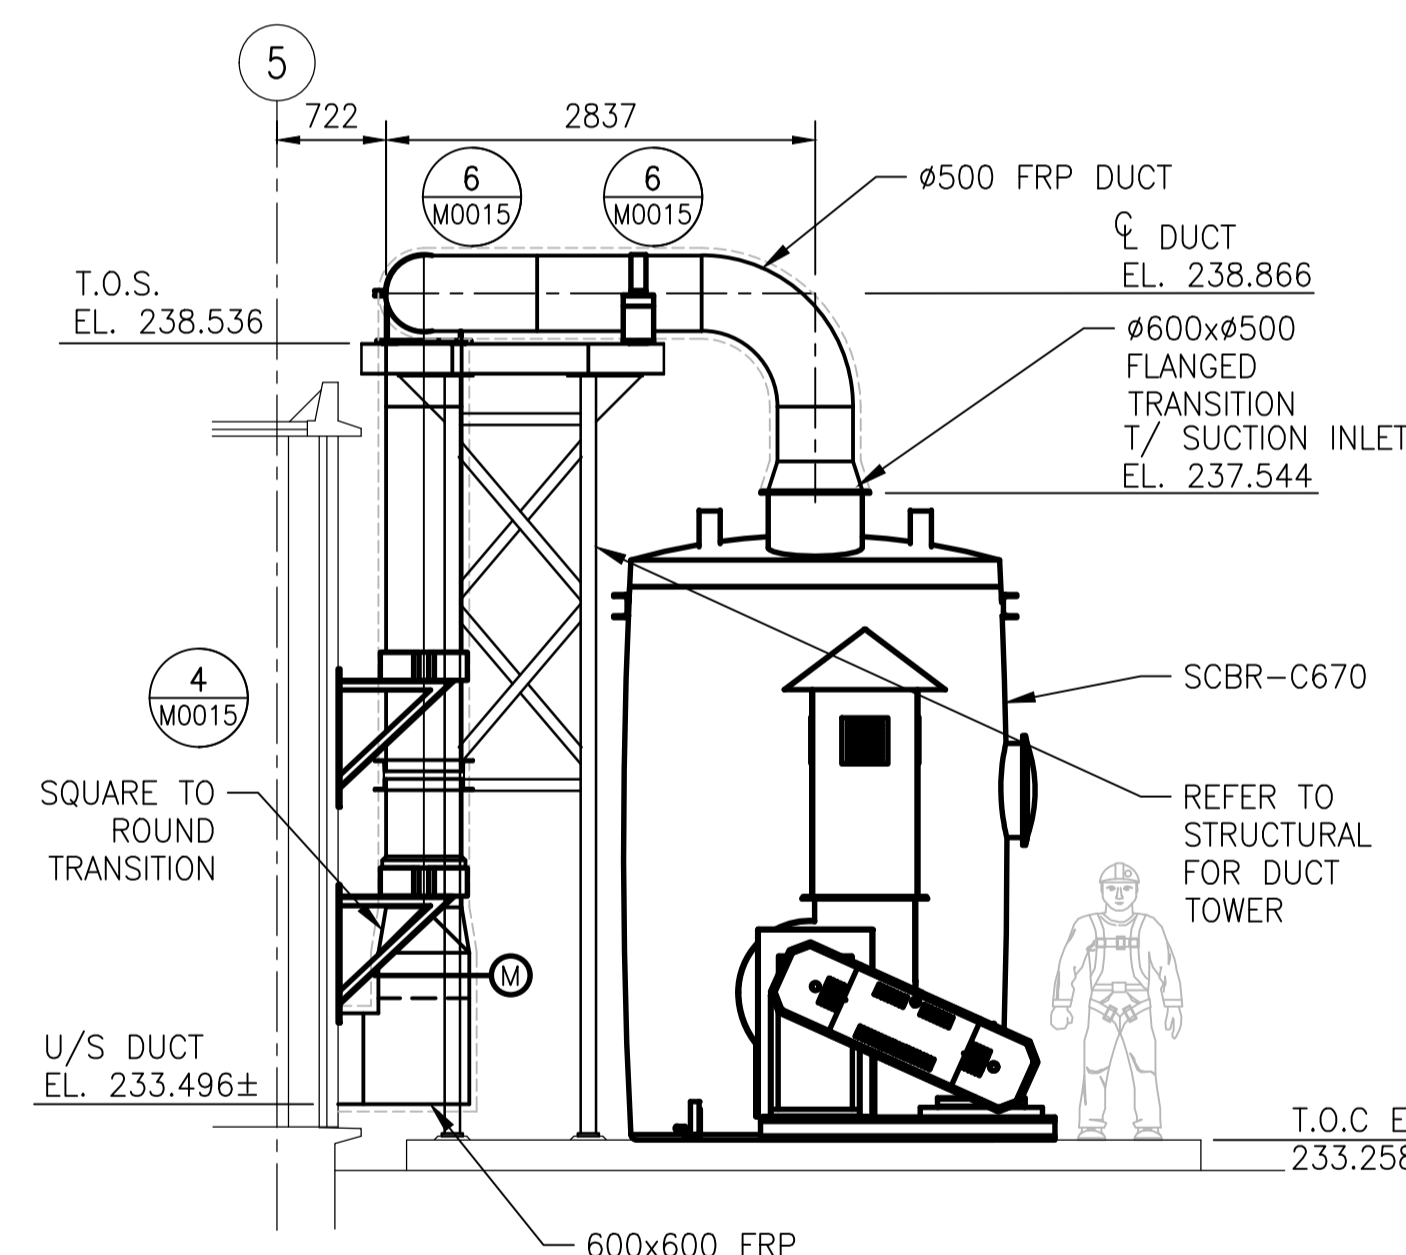


 PARTIAL ELEVATION
SCALE: 1:50

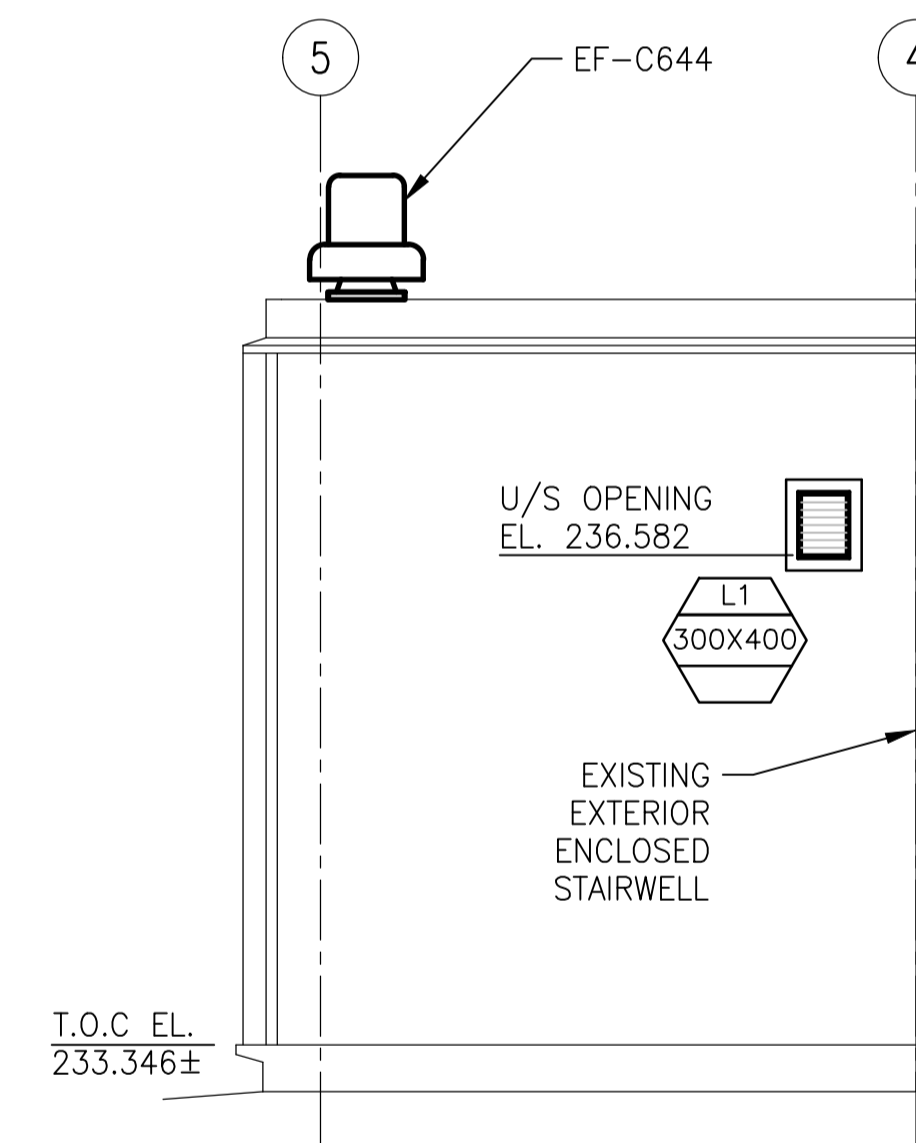

D PARTIAL ELEVATION
M0014 SCALE: 1:50

METRIC


WHOLE NUMBERS INDICATE MILLIMETRES
DECIMALIZED NUMBERS INDICATE METRES

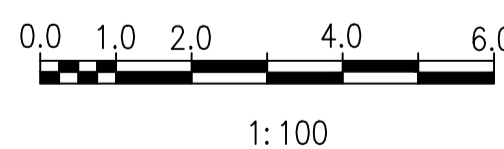

GENERAL NOTES

1. DRAWING INFORMATION BASED ON HISTORICAL DRAWING AND SITE INVESTIGATIONS.
2. INSULATION ON ALL EXISTING DOMESTIC WATER, FRESH AIR INTAKE, RAIN WATER LEADER, CONDENSATE AND DRAIN PIPE FITTINGS MAY CONTAIN ASBESTOS MATERIALS. REFER TO EXISTING ASBESTOS REPORTS TO CONFIRM.
3. MASONRY BLOCK WALLS, CEILING OR WALL HARD PLASTERS AND CERAMIC FLOOR TILES MAY CONTAIN ASBESTOS.
4. REFER TO M0012 FOR OCCUPIED, UN-OCCUPIED AND EMERGENCY VOLUMES SUPPLY AND EXHAUST DAMPERS.



							
						148 Nature Park Way, Winnipeg, Manitoba Canada R3P 0X7 204-786-8080	
						DESIGNED BY:	CHECKED BY:
						T. SHAW	S. NORSWORTHY
						DRAWN BY:	APPROVED BY:
						M. GAUDINO	S. NORSWORTHY
						SCALE:	ISSUED FOR CONSTRUCTION
						AS NOTED	By: M. SKINNER
						DATE:	DATE: 2025/04/30
						2023-03-06	
00 ISSUED FOR TENDER AND CONSTRUCTION						2025/04/30	TS SN
NO. REVISIONS						DATE	DESIGN CHECK
						CONSULTANT NO.:	694715-1000-45DD-1003

ENGINEER'S SEAL



THE CITY OF WINNIPEG
WATER AND WASTE DEPARTMENT

HURST PUMPING STATION
CHLORINE SYSTEM UPGRADE
MECHANICAL
NEW WORK
ELEVATIONS AND SECTION

CITY DRAWING NUMBER	SHEET	REV.	SIZ
1-0650M-M0014	001	00	A