



1 NEW FAN MOUNTING DETAIL

SCALE: 1:20

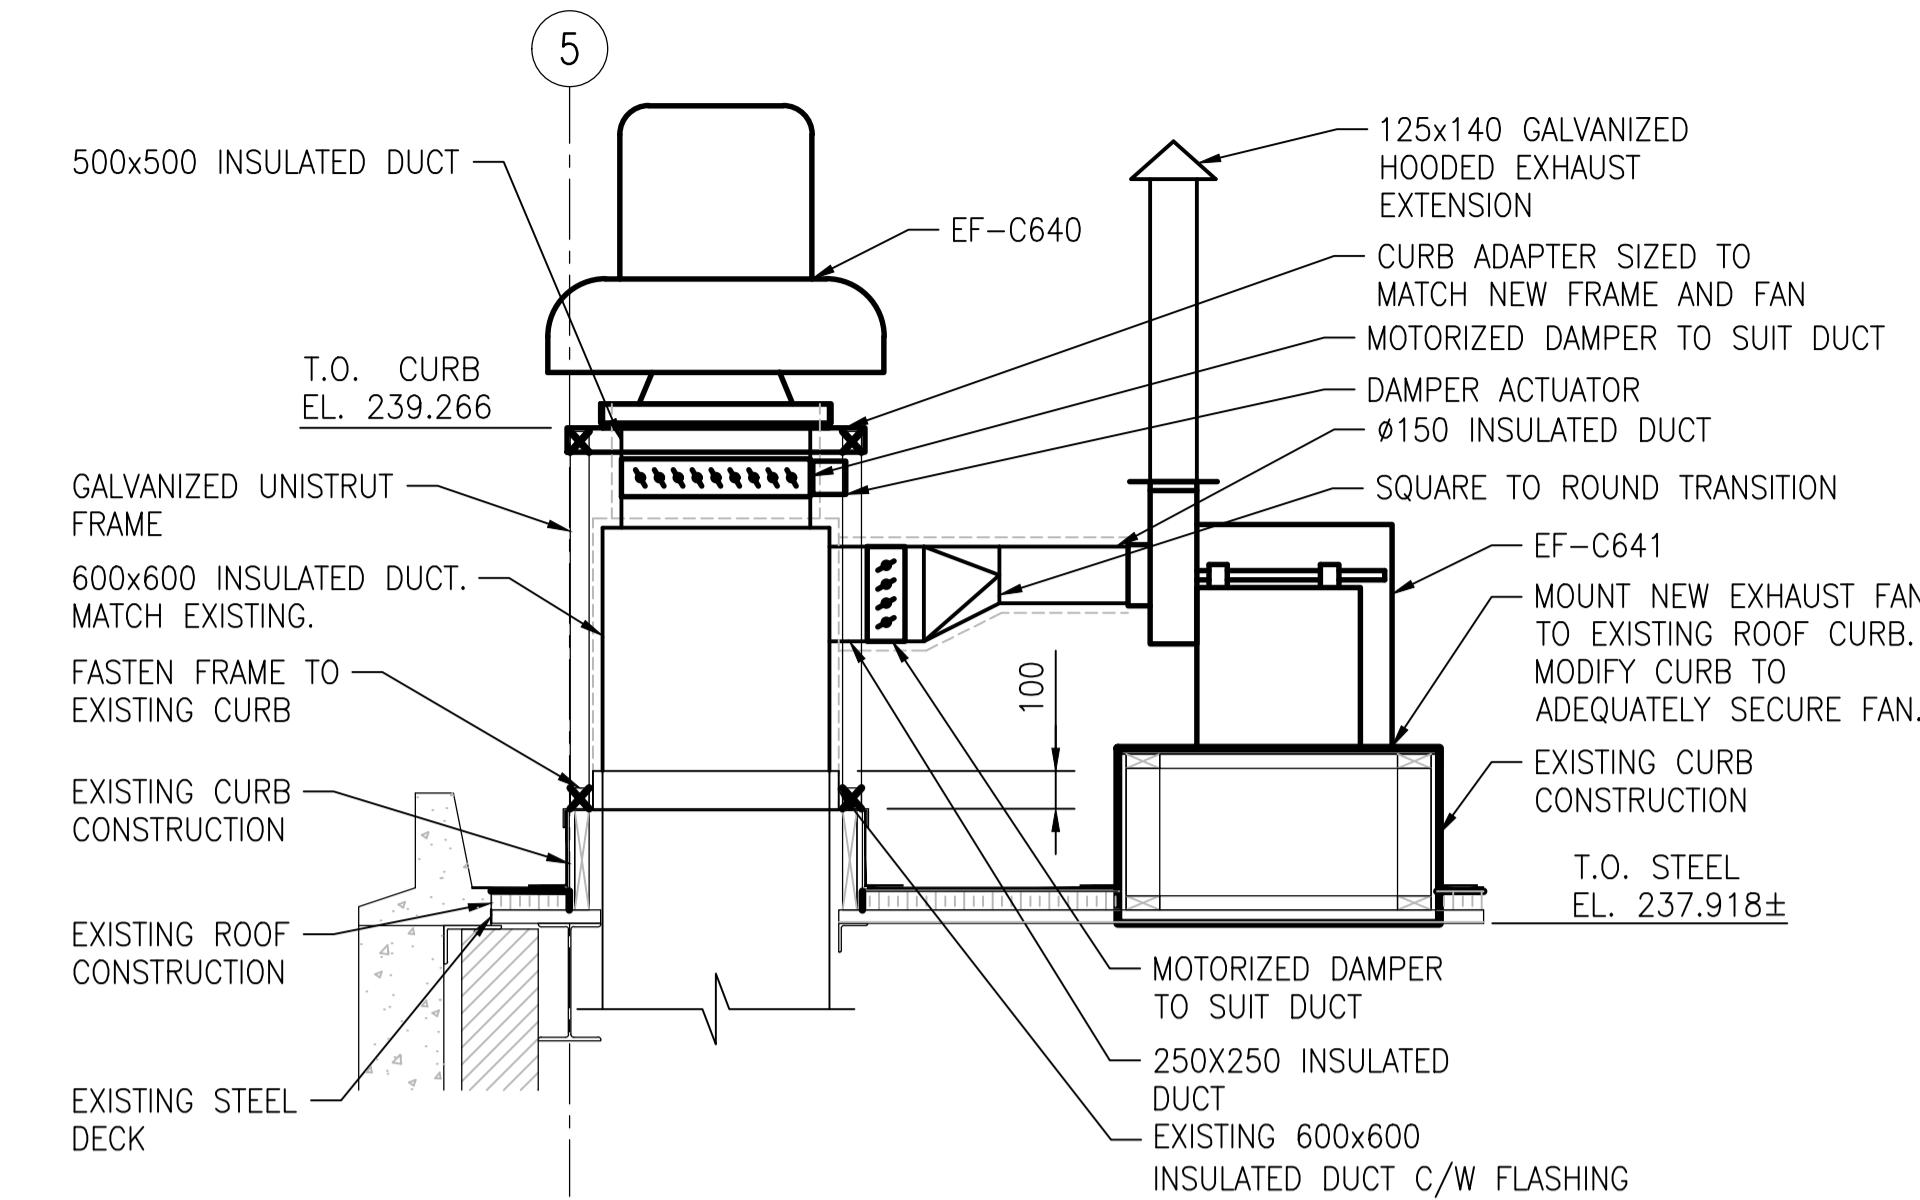


2 EXHAUST FANS MOUNTING DETAIL

SCALE: 1:20

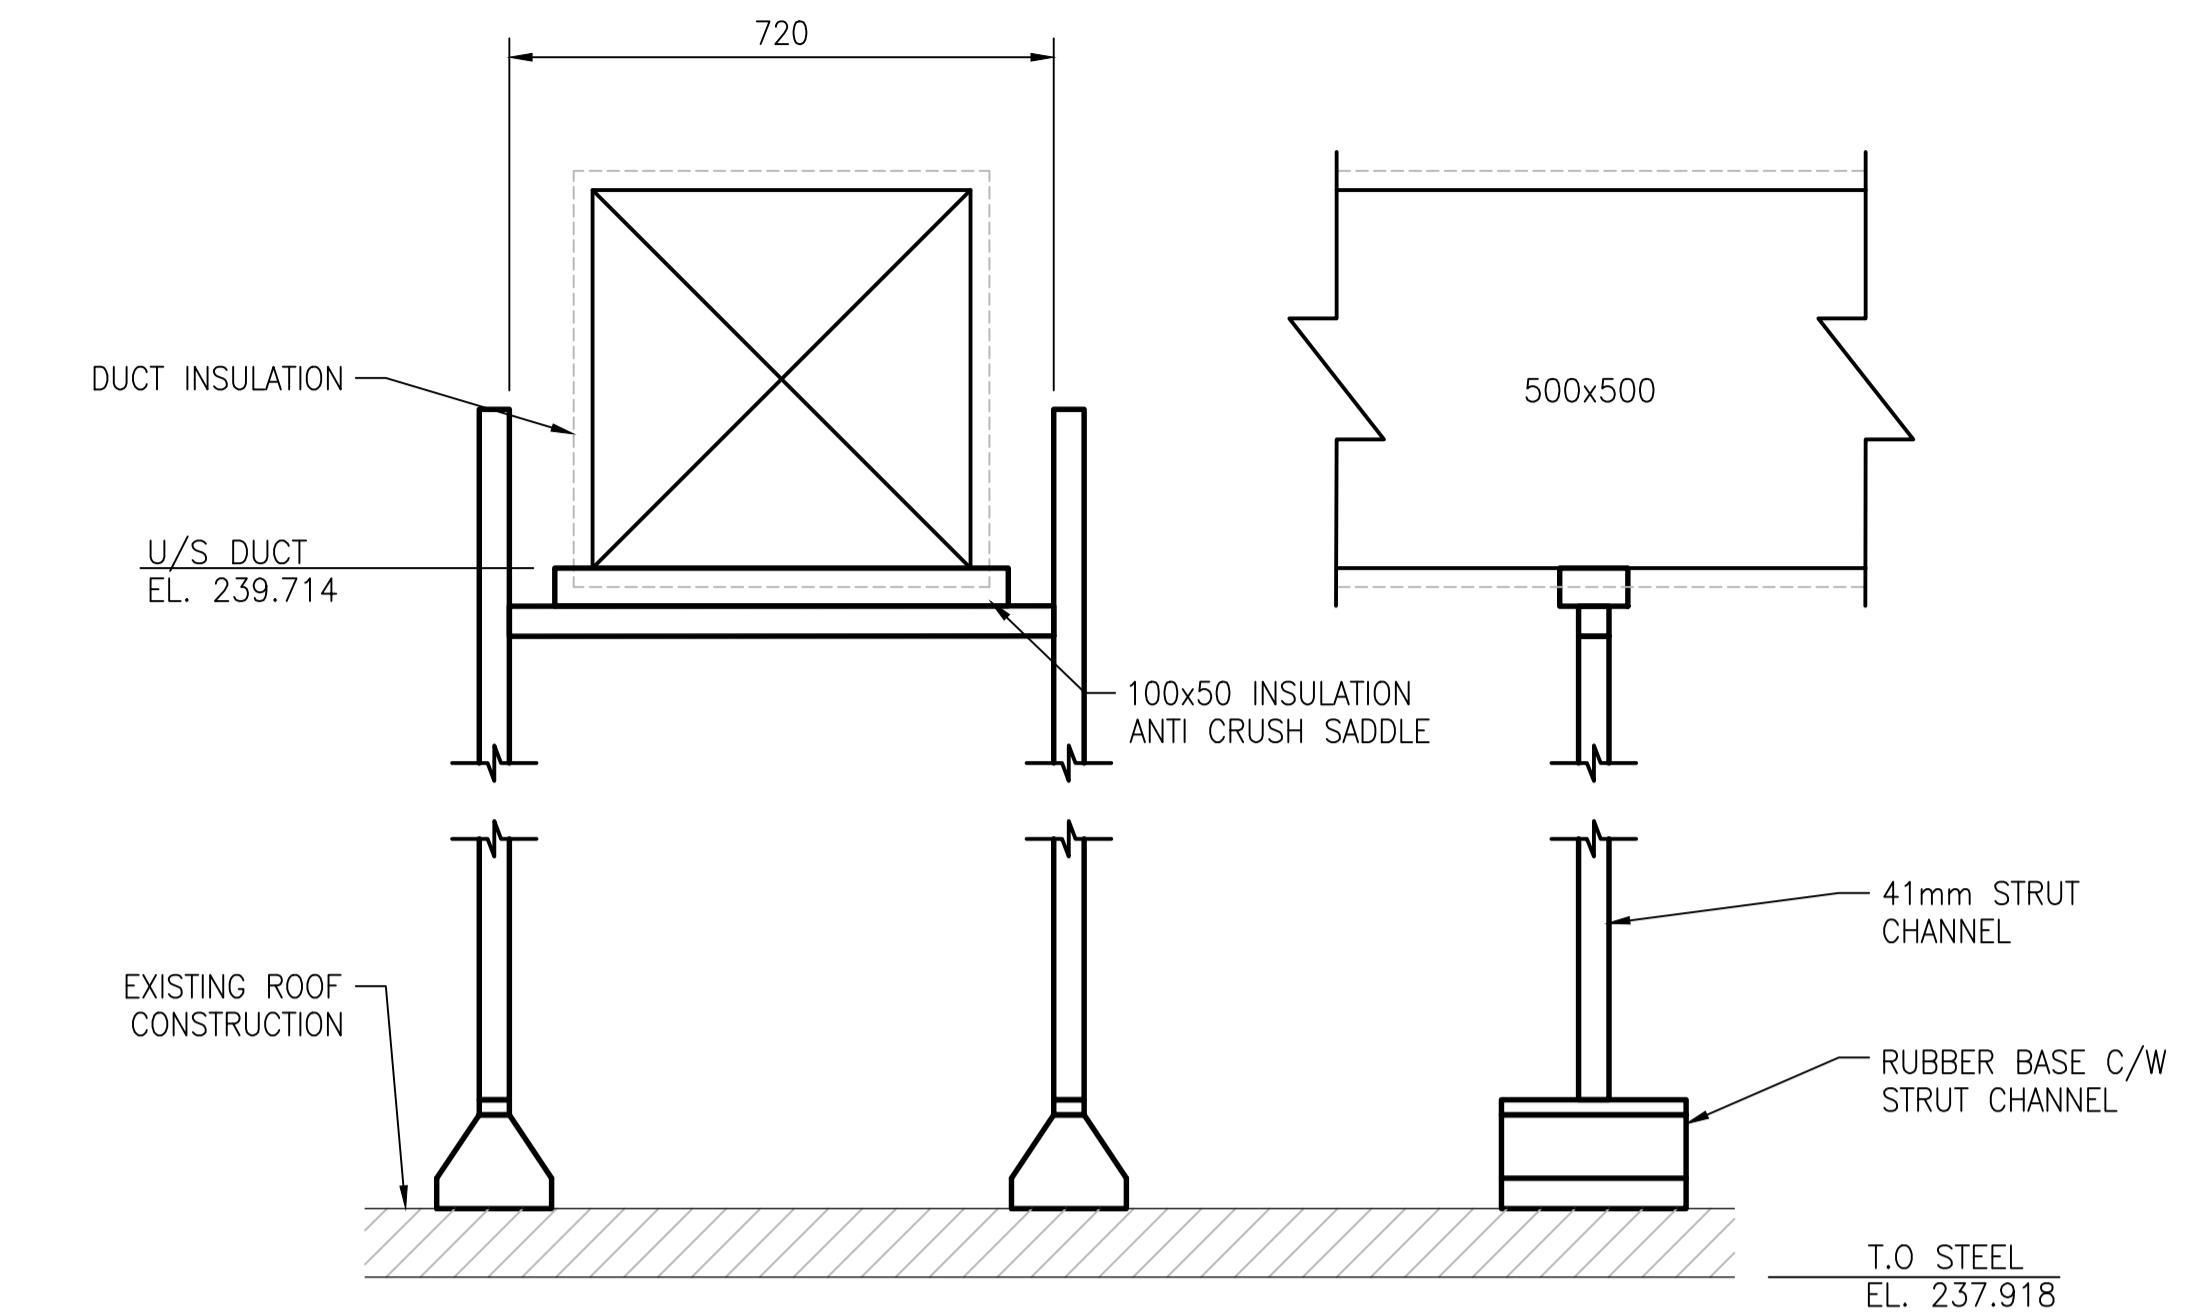


3 TYPE S1 DUCT SUPPORT

SCALE: 1:10

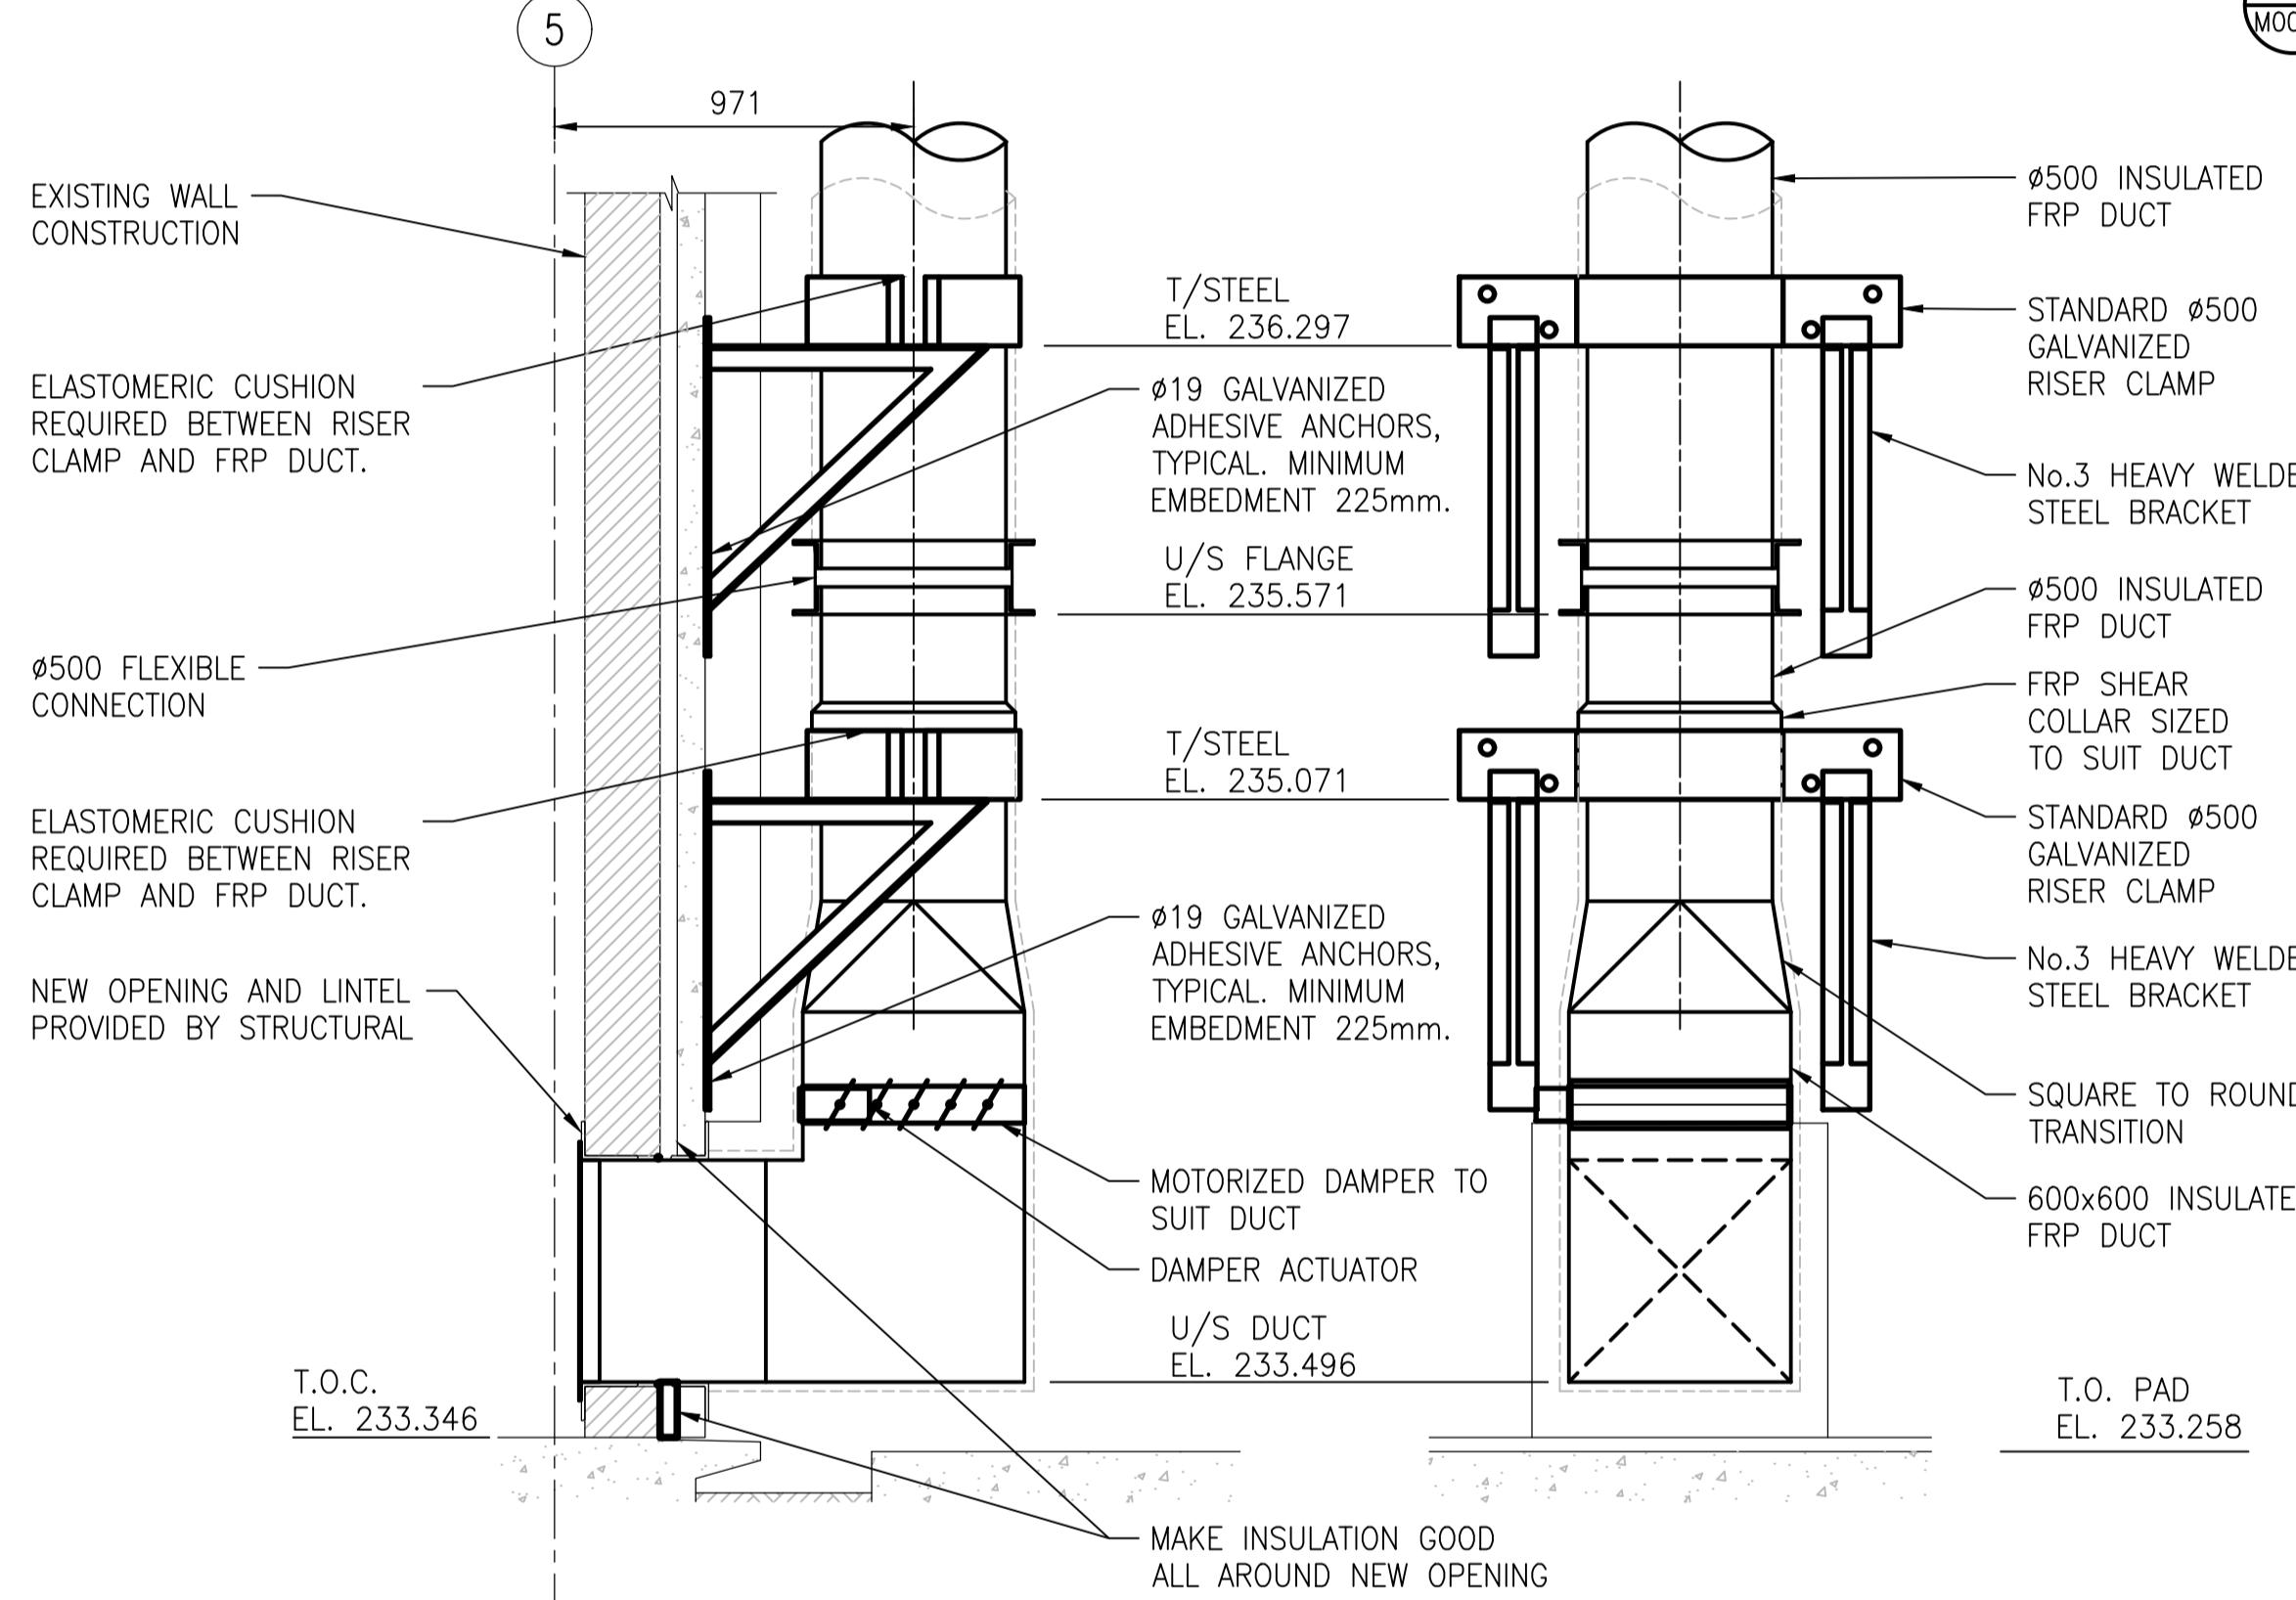



4 TYPE S2 DUCT SUPPORT

SCALE: 1:20

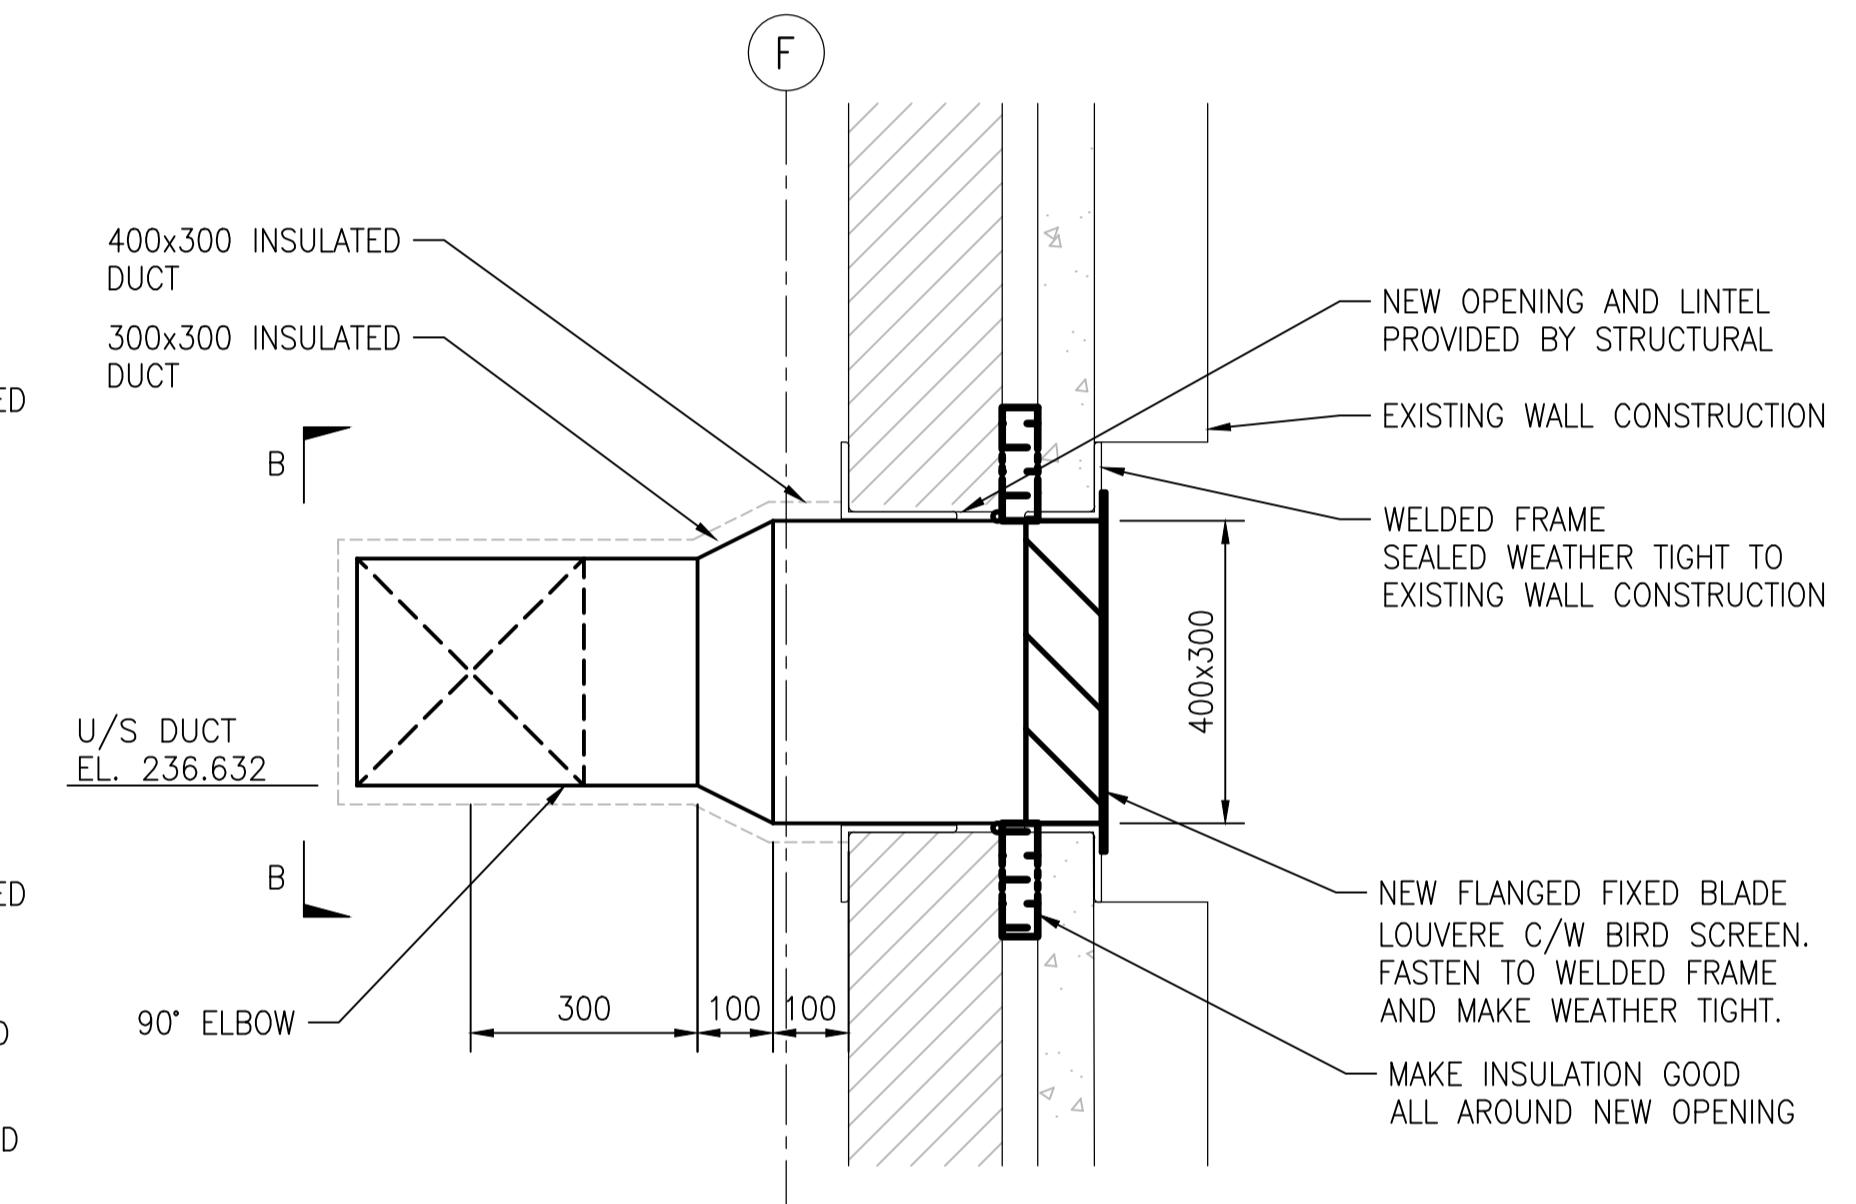

5 LOUVRE OPENING DETAIL

SCALE: 1:10

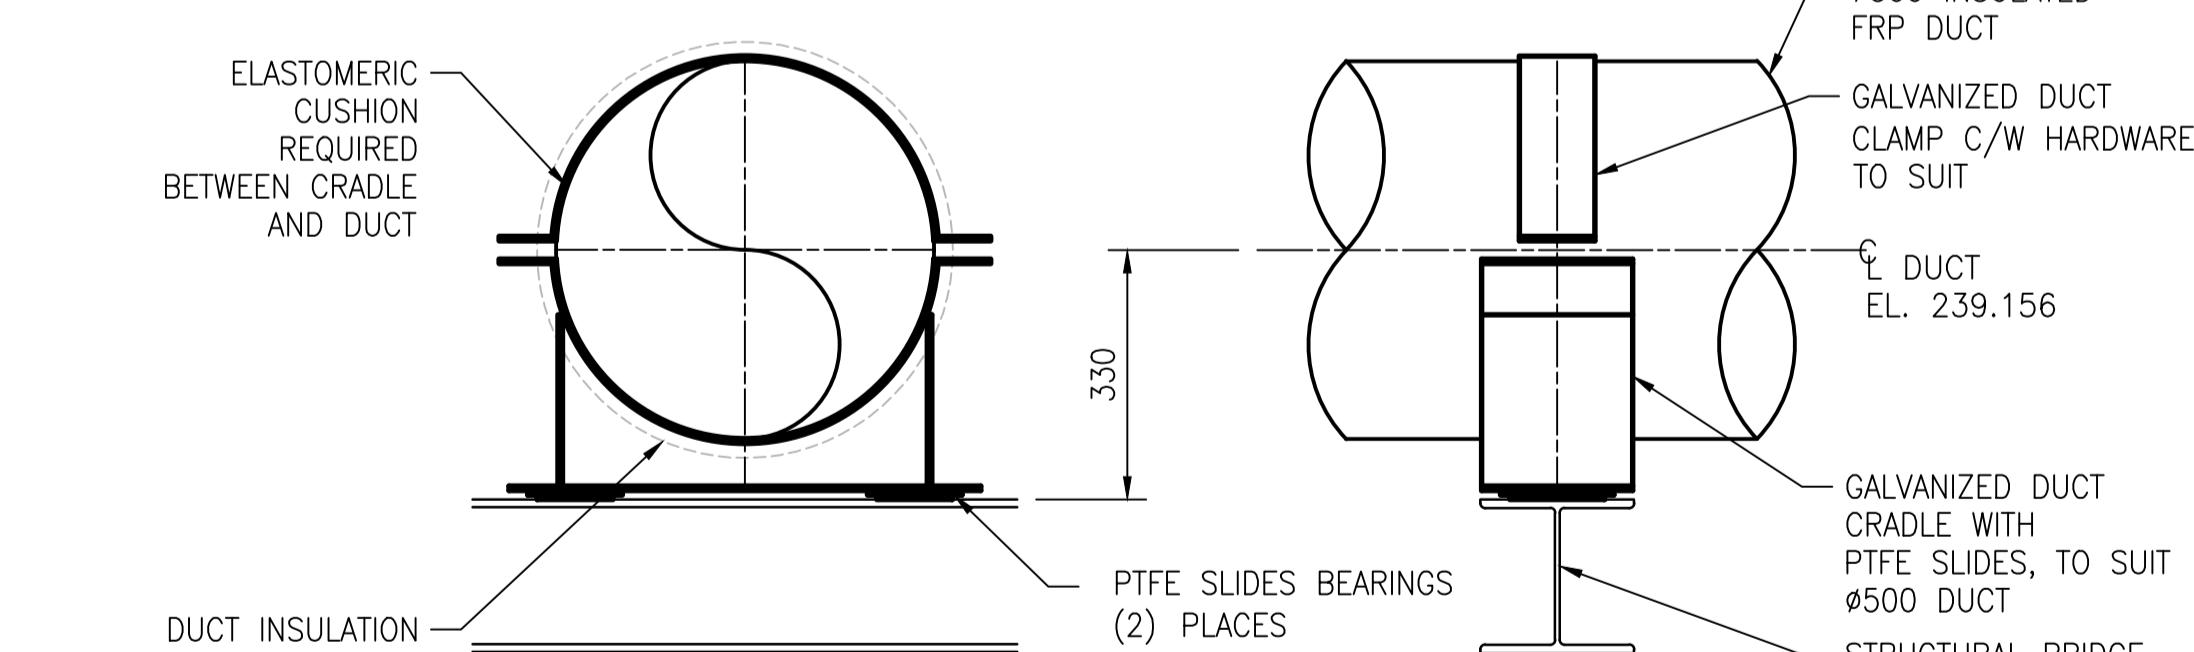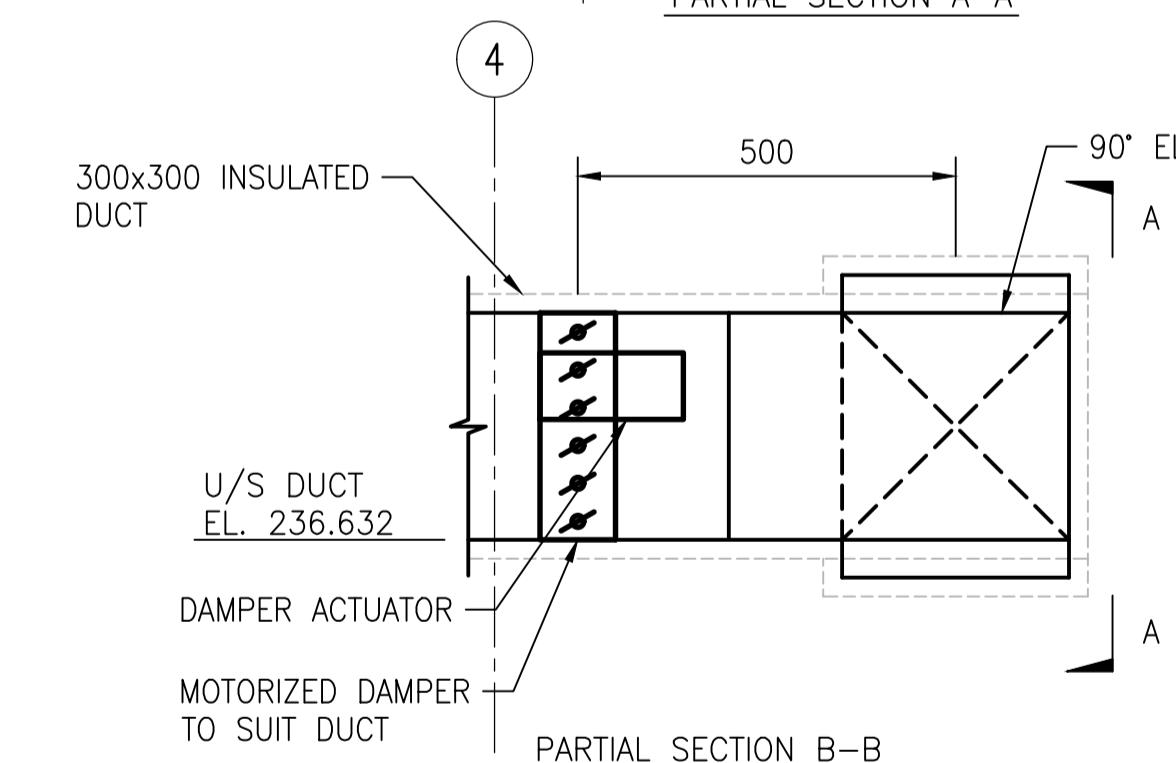

6 TYPE S3 DUCT SUPPORT

SCALE: 1:10

GENERAL NOTES

1. DRAWING INFORMATION BASED ON HISTORICAL DRAWING AND SITE INVESTIGATIONS.
2. INSULATION ON ALL EXISTING DOMESTIC WATER, FRESH AIR INTAKE, RAIN WATER LEADER, CONDENSATE AND DRAIN PIPE FITTINGS MAY CONTAIN ASBESTOS MATERIALS.
3. MASONRY BLOCK WALLS, CEILING OR WALL HARD PLASTERS AND CERAMIC FLOOR TILES MAY CONTAIN ASBESTOS.

ENGINEERS
GEOSCIENTISTS
MANITOBA
Certificate of Authorization
AtkinsRéalis Canada Inc.
No. 4489

00 ISSUED FOR TENDER AND CONSTRUCTION 2025/04/30 TS SN

NO. REVISIONS DATE DESIGN CHECK

AtkinsRéalis148 Nature Park Way, Winnipeg, Manitoba
Canada R3P 0X7
204-786-8080

DESIGNED BY: T. SHAW CHECKED BY: S. NORSWORTHY

DRAWN BY: M. GAUDINO APPROVED BY: S. NORSWORTHY

SCALE: AS NOTED ISSUED FOR CONSTRUCTION

DATE: 2023-03-06 BY: M. SKINNER

CONSULTANT NO.: 694715-1000-45DD-1004 DATE: 2025/04/30

ENGINEER'S SEAL

THE CITY OF WINNIPEG
Winnipeg
WATER AND WASTE DEPARTMENT

HURST PUMPING STATION
CHLORINE SYSTEM UPGRADE
MECHANICAL
NEW WORK
DETAILS

CITY DRAWING NUMBER 1-0650M-M0015 SHEET 001 REV. 00 SIZE A1