



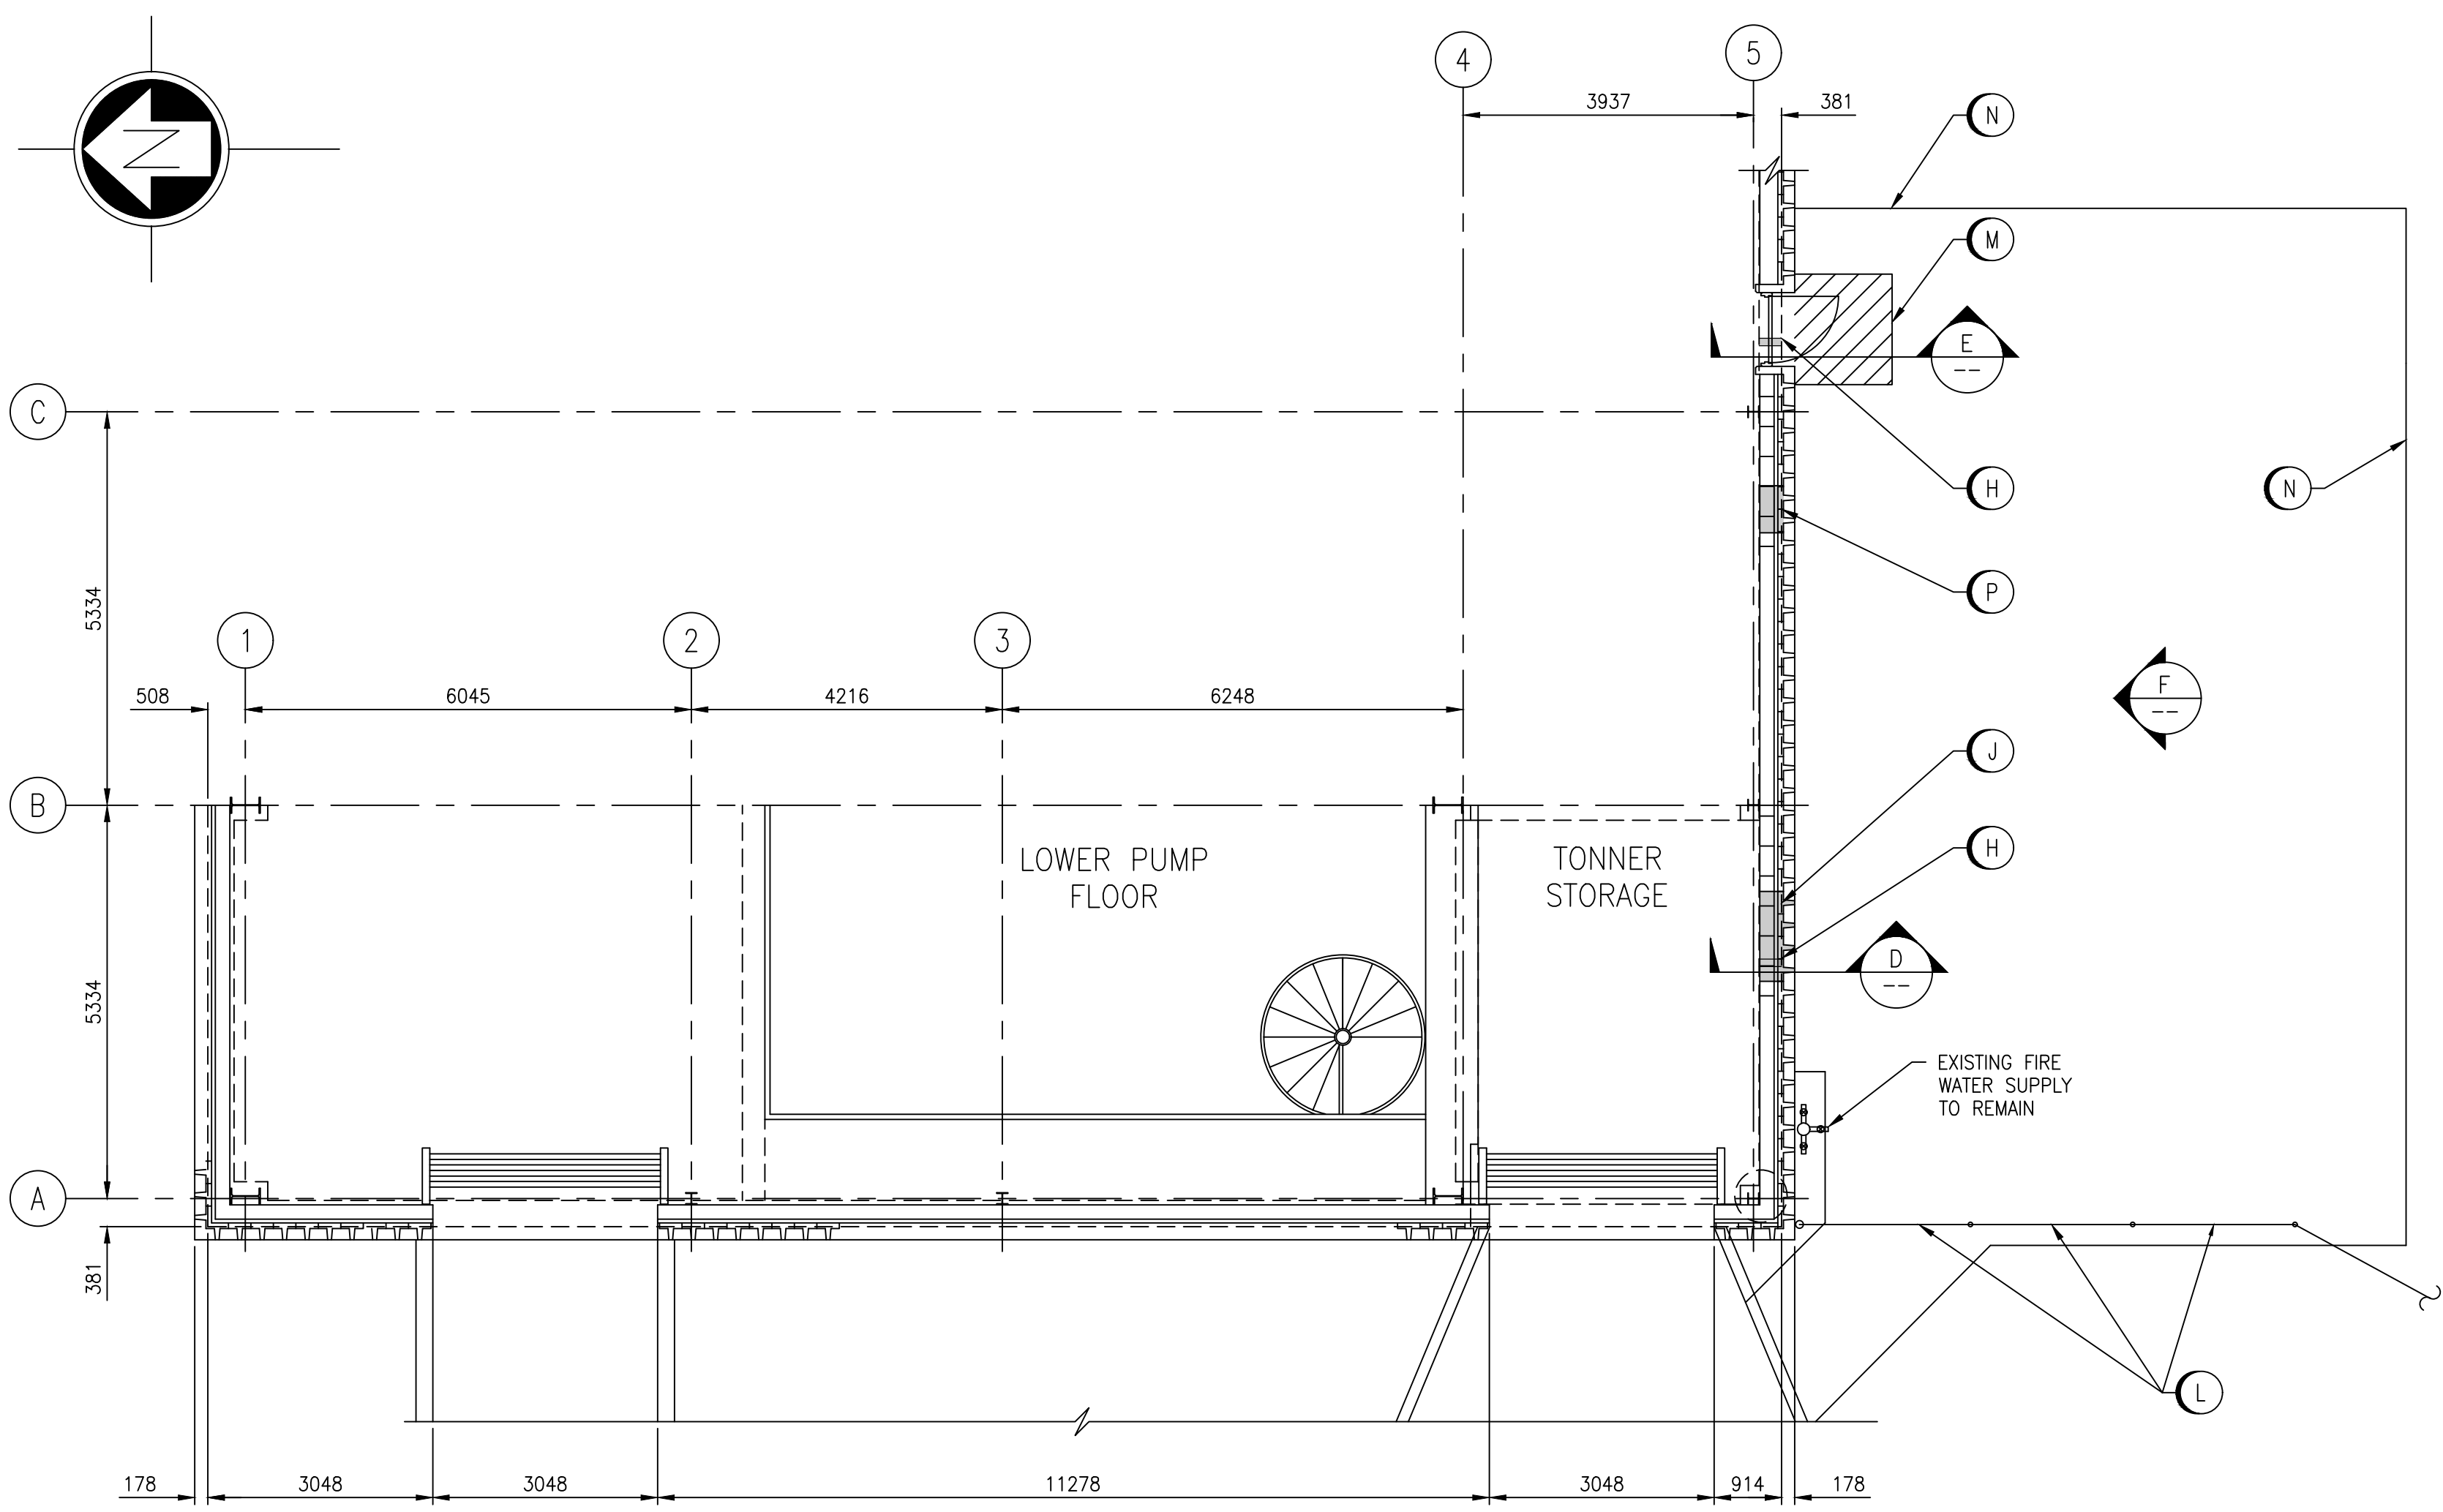


PARTIAL PLAN @ GROUND FLOOR LEVEL T.O.C. 233.346±
SCALE: 1 : 75

PLAN ROTATED TO ALIGN WITH ELEVATION
REMOVAL DESCRIPTIONS ON SHEET 1-0650M-S0024 SHEET 001

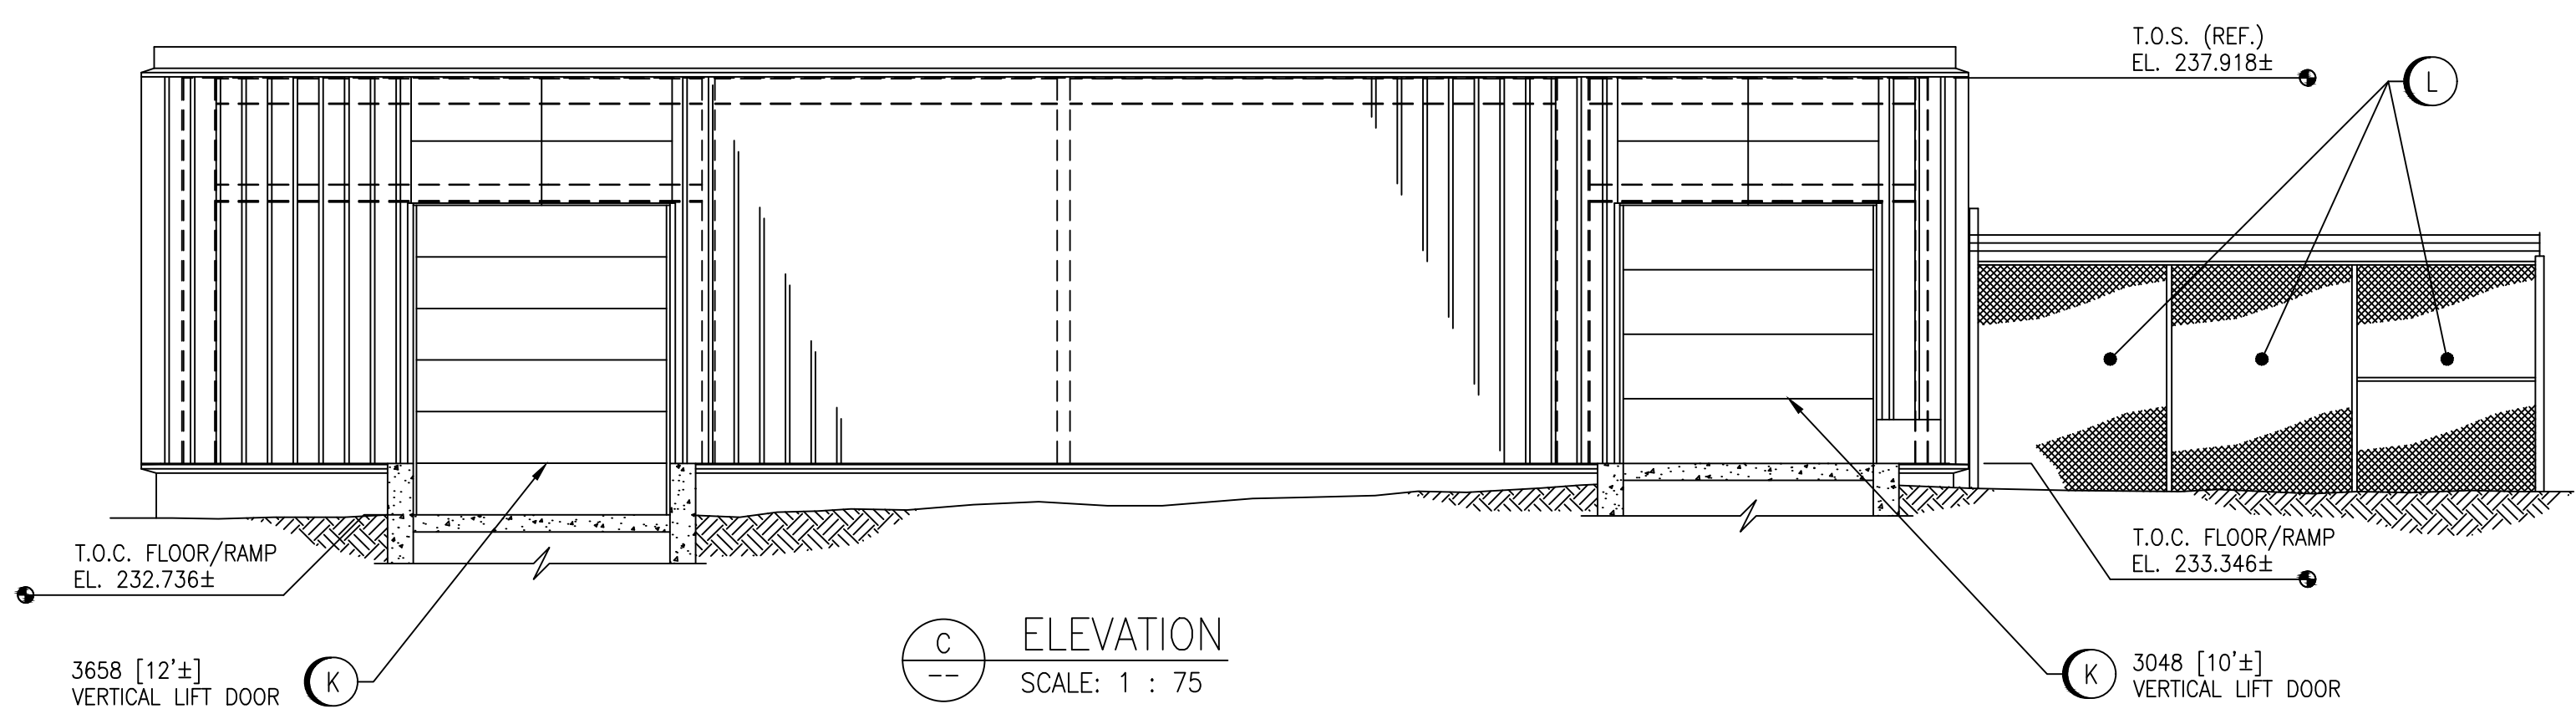


ELEVATION
SCALE: 1 : 75

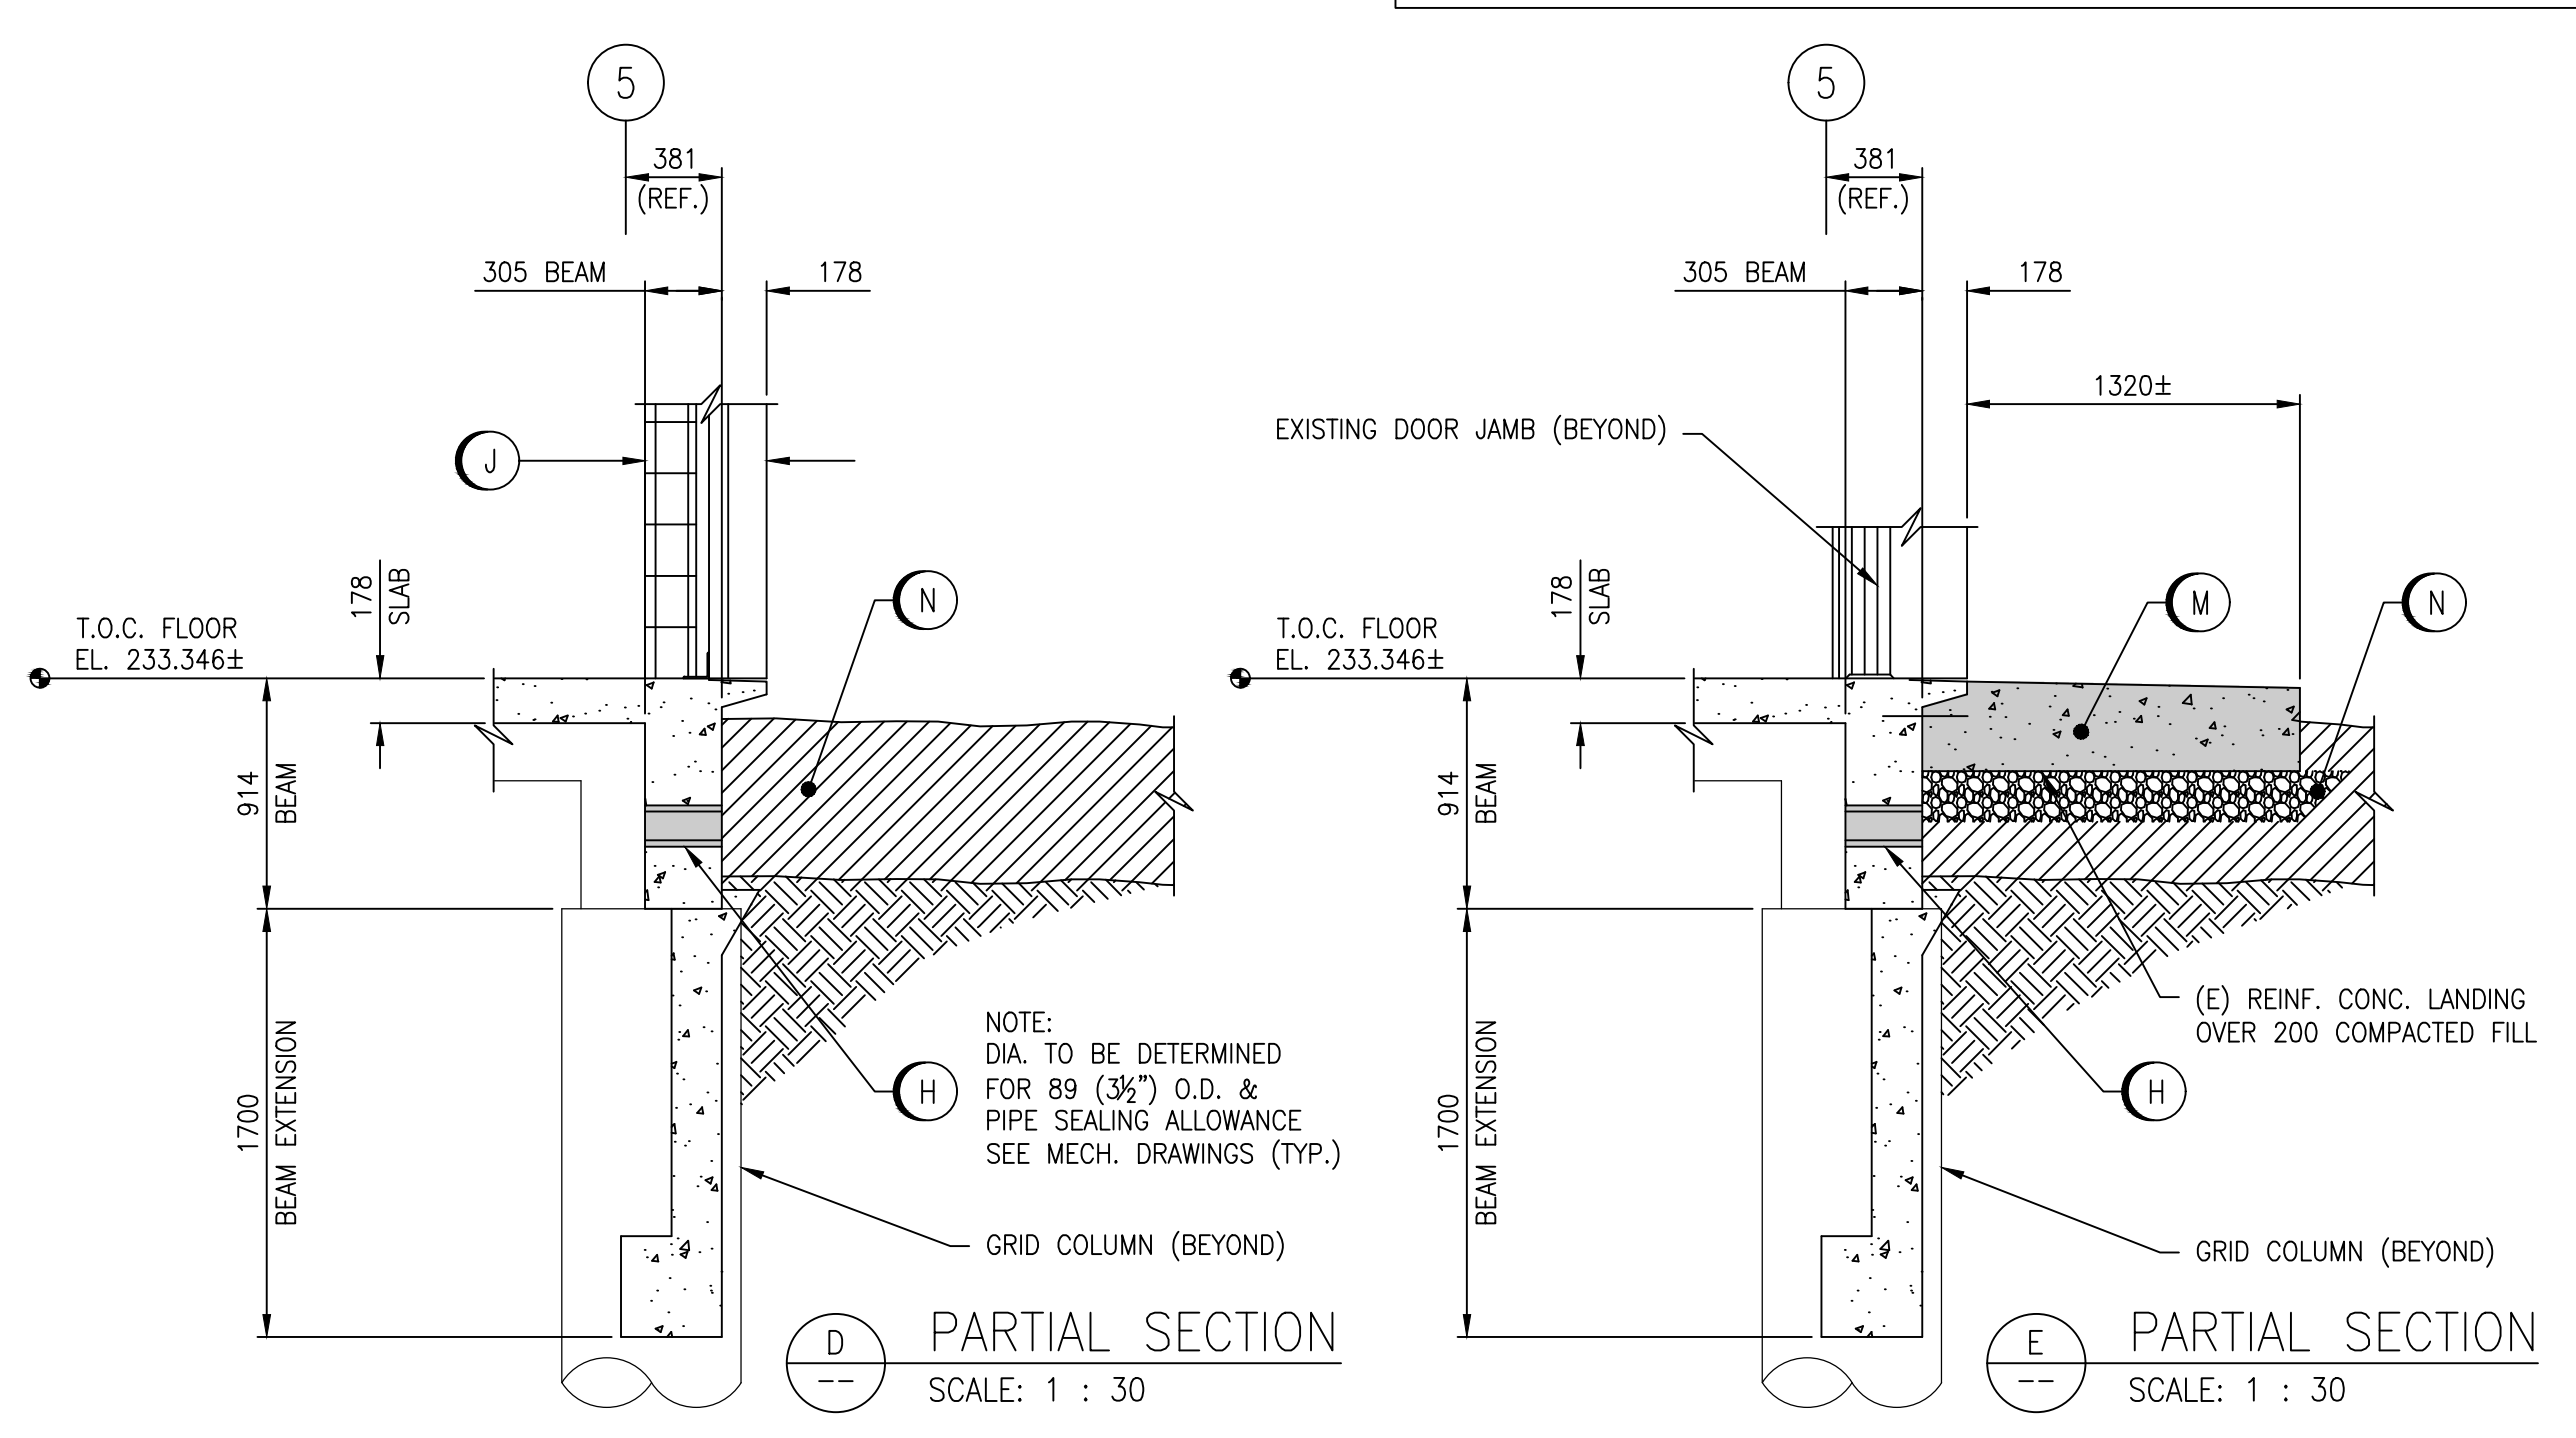


PARTIAL SECTION
SCALE: 1 : 30


PARTIAL SECTION
SCALE: 1 : 30

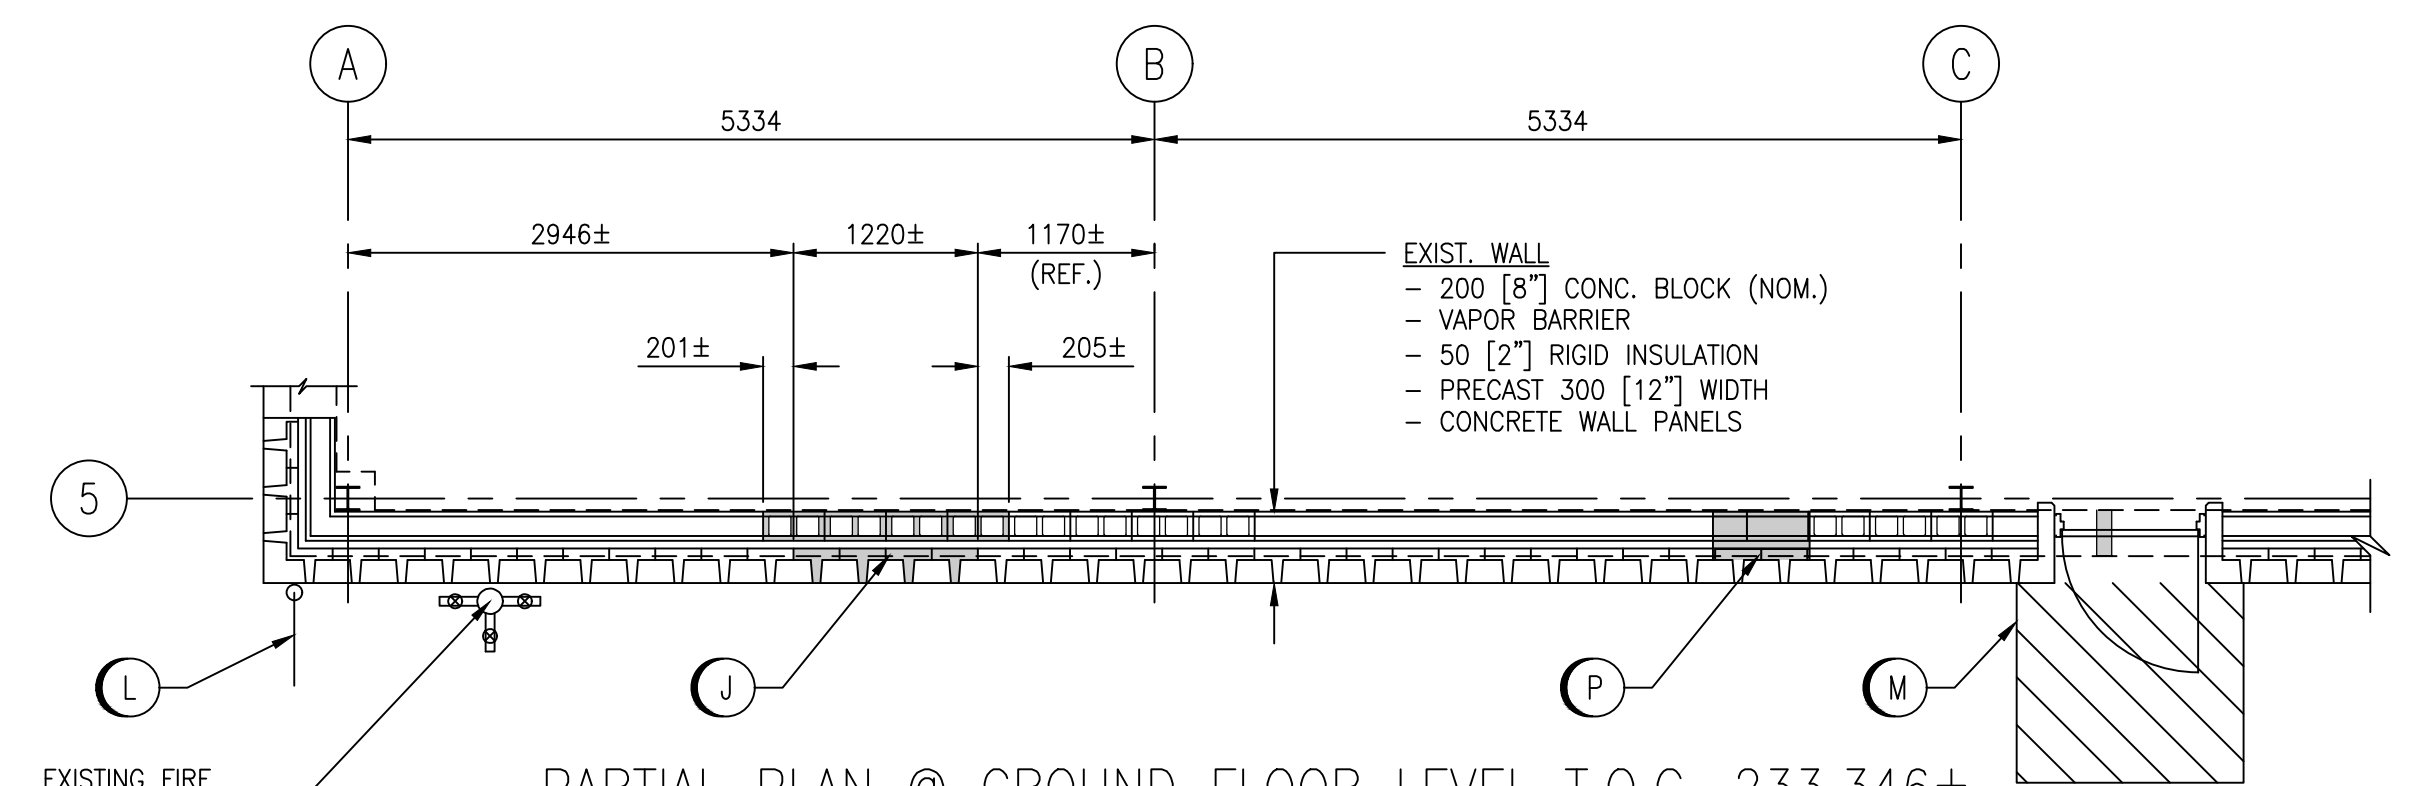

PARTIAL PLAN @ GROUND FLOOR LEVEL T.O.C. 233.346±
SCALE: 1 : 50

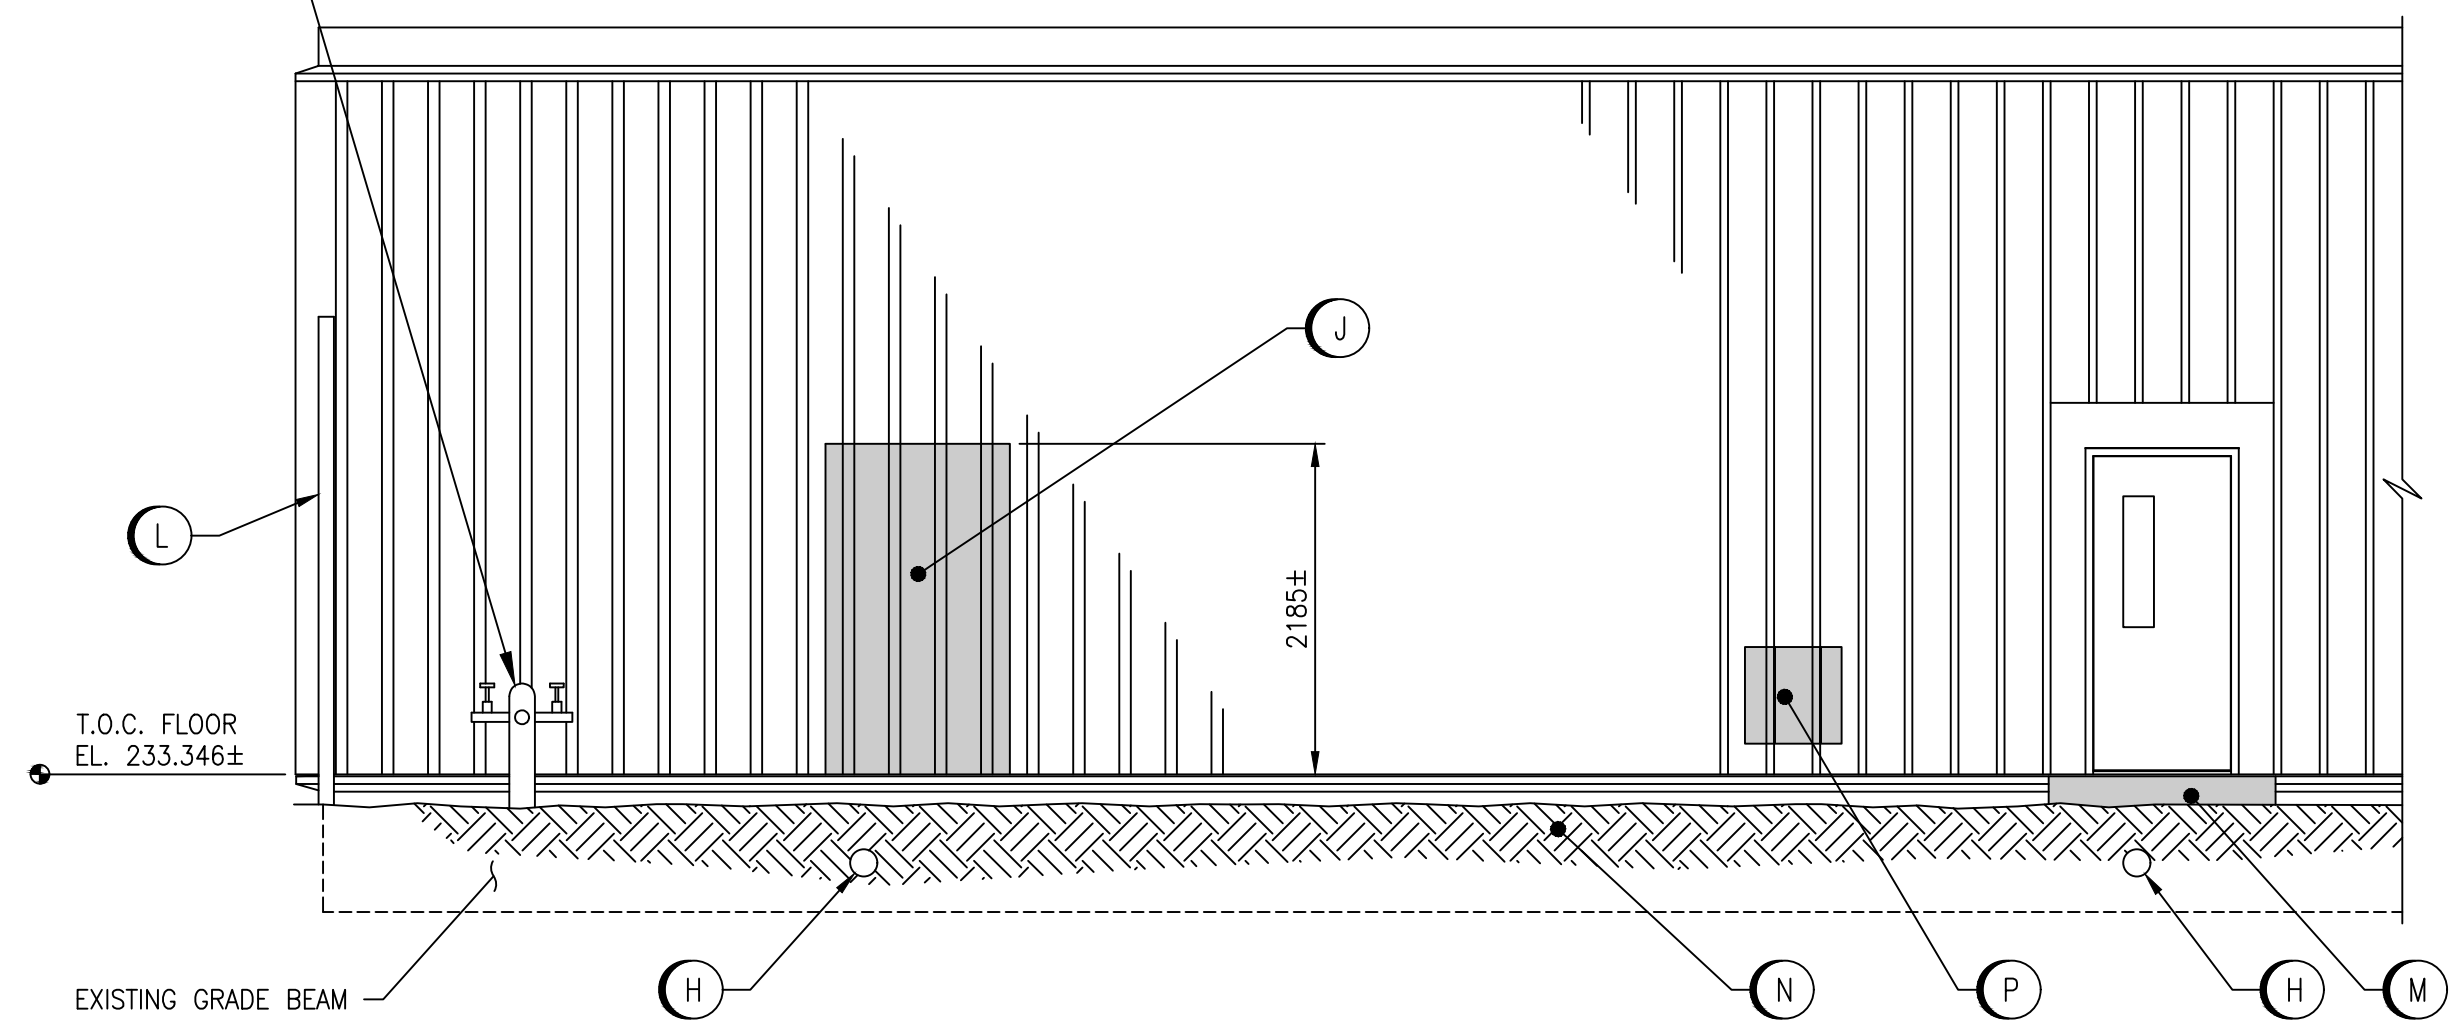

PARTIAL ELEVATION
SCALE: 1 : 50

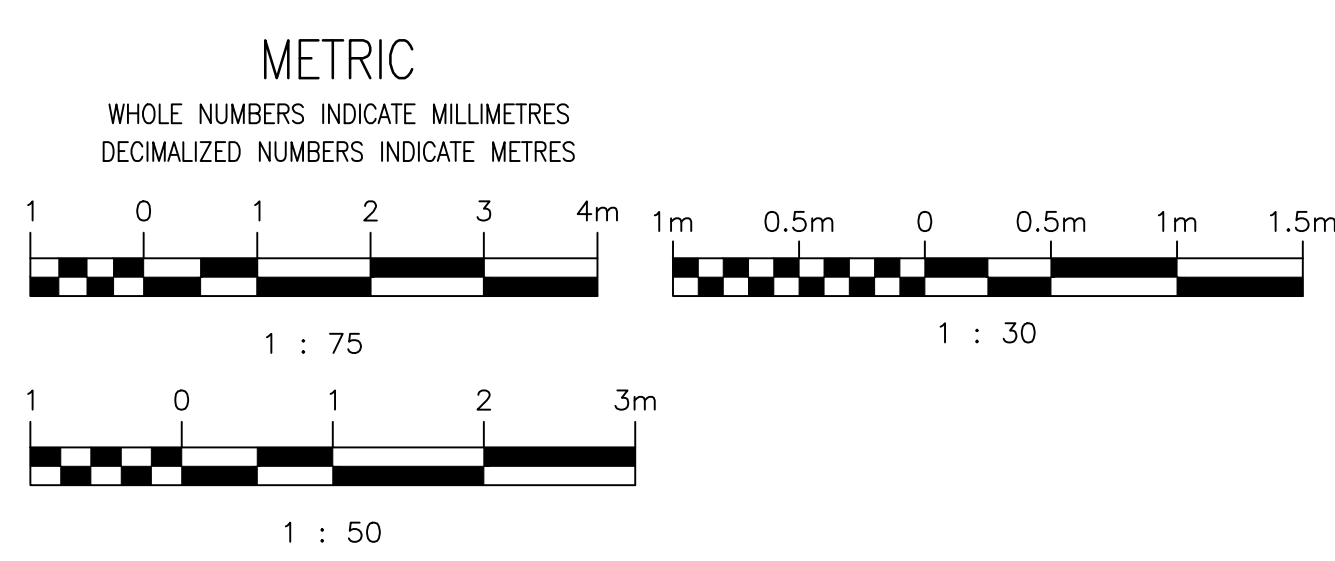

**ENGINEERS
GEOSCIENTISTS
MANITOBA**
Certificate of Authorization
AtkinsRéalis Canada Inc.
No. 4489

DESIGNED BY: K. KOTYK				CHECKED BY: F. MARSHALL			
DRAWN BY: B. DICKSON				APPROVED BY: V. ELIMBAN			
SCALE: AS SHOWN				ISSUED FOR CONSTRUCTION BY: M. SKINNER			
DATE: 2023-03-06				DATE: 2025/04/30			
CONSULTANT NO.: 694715							
00	ISSUED FOR TENDER AND CONSTRUCTION	2025/04/30	KK	FM			
NO.	REVISIONS	DATE	DESIGN	CHECK			

AtkinsRéalis
148 Nature Park Way, Winnipeg, Manitoba
Canada R3P 0X7 204-786-8080

ENGINEER'S SEAL

THE CITY OF WINNIPEG
WATER AND WASTE DEPARTMENT

HURST PUMPING STATION
CHLORINE SYSTEM UPGRADE
STRUCTURAL
DEMOLITION & REMOVALS
PLAN & DETAILS

CITY DRAWING NUMBER
1-0650M-S0024

SHEET
002

REV.
00

SIZE
A1