
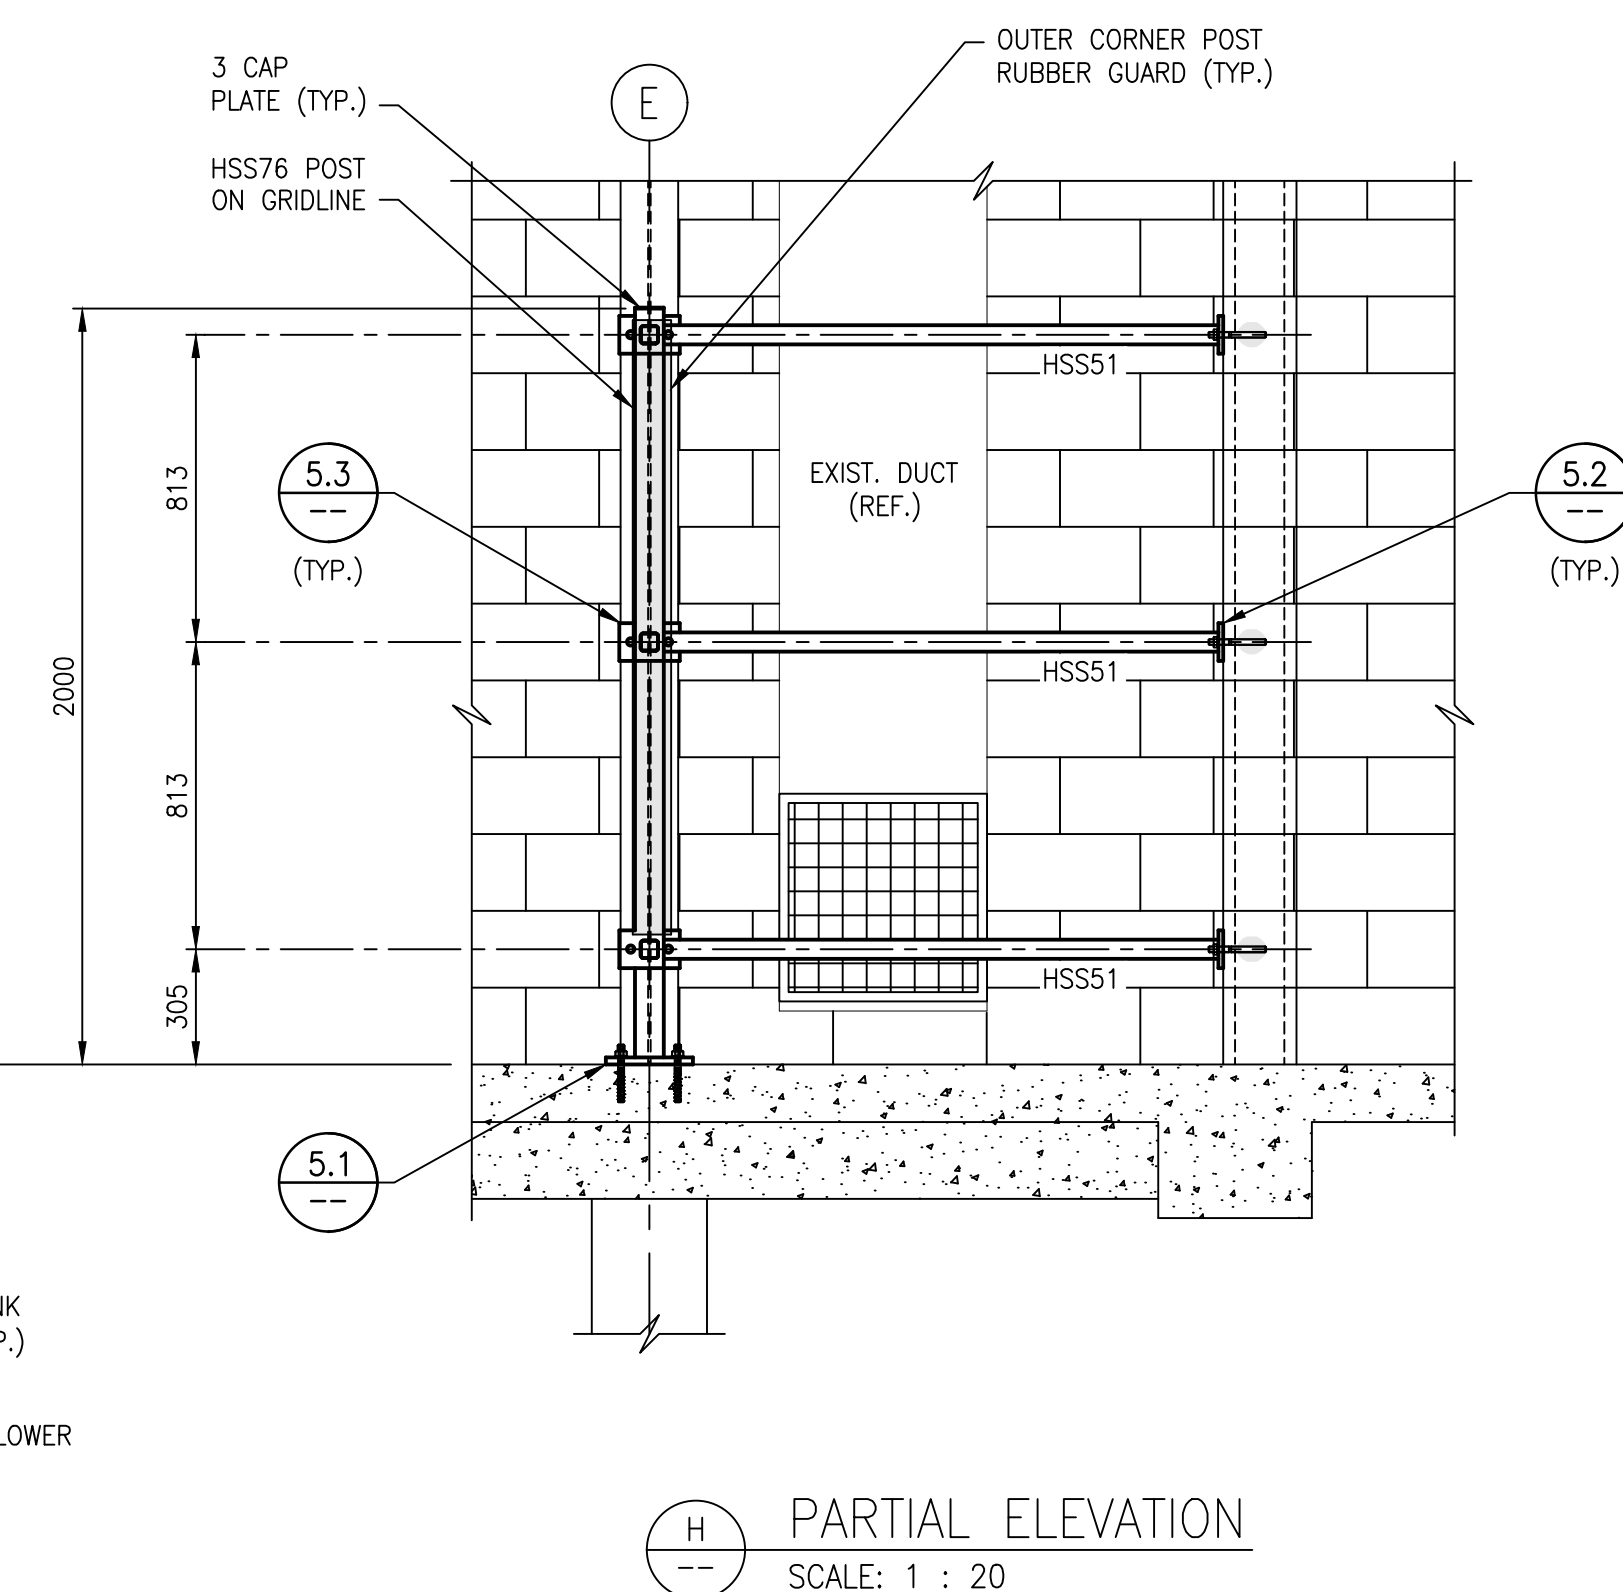


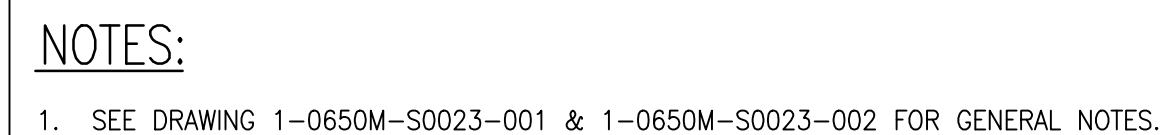

					 148 Nature Park Way, Winnipeg, Manitoba Canada R3P 0X7 204-786-8080	
					DESIGNED BY:	CHECKED BY:
					K. KOTYK	F. MARSHALL
					DRAWN BY:	APPROVED BY:
					B. DICKSON	V. ELIMBAN
					SCALE:	ISSUED FOR CONSTRUCTION
					AS SHOWN	BY: M. SKINNER
					DATE:	DATE: 2025/04/30
					2023-10-26	
00	ISSUED FOR TENDER AND CONSTRUCTION		2025/04/30	KK	FM	CONSULTANT NO.: 694715
NO.	REVISIONS		DATE	DESIGN	CHECK	

ENGINEER'S SEAL	 THE CITY OF WINNIPEG WATER AND WASTE DEPARTMENT			
	HURST PUMPING STATION CHLORINE SYSTEM UPGRADE STRUCTURAL NEW WORKS - MISCELLANEOUS PLAN, SECTIONS & DETAILS			
	CITY DRAWING NUMBER	SHEET	REV.	SIZE
	1-0650M-S0026	001	00	A1