

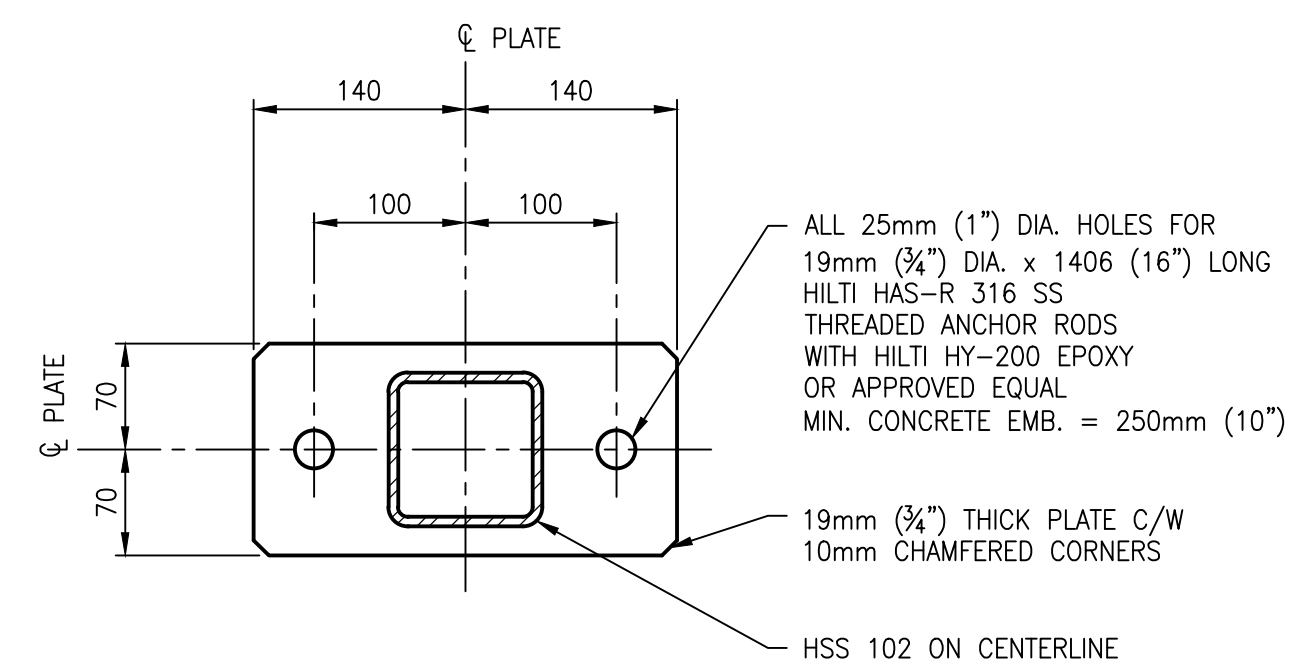


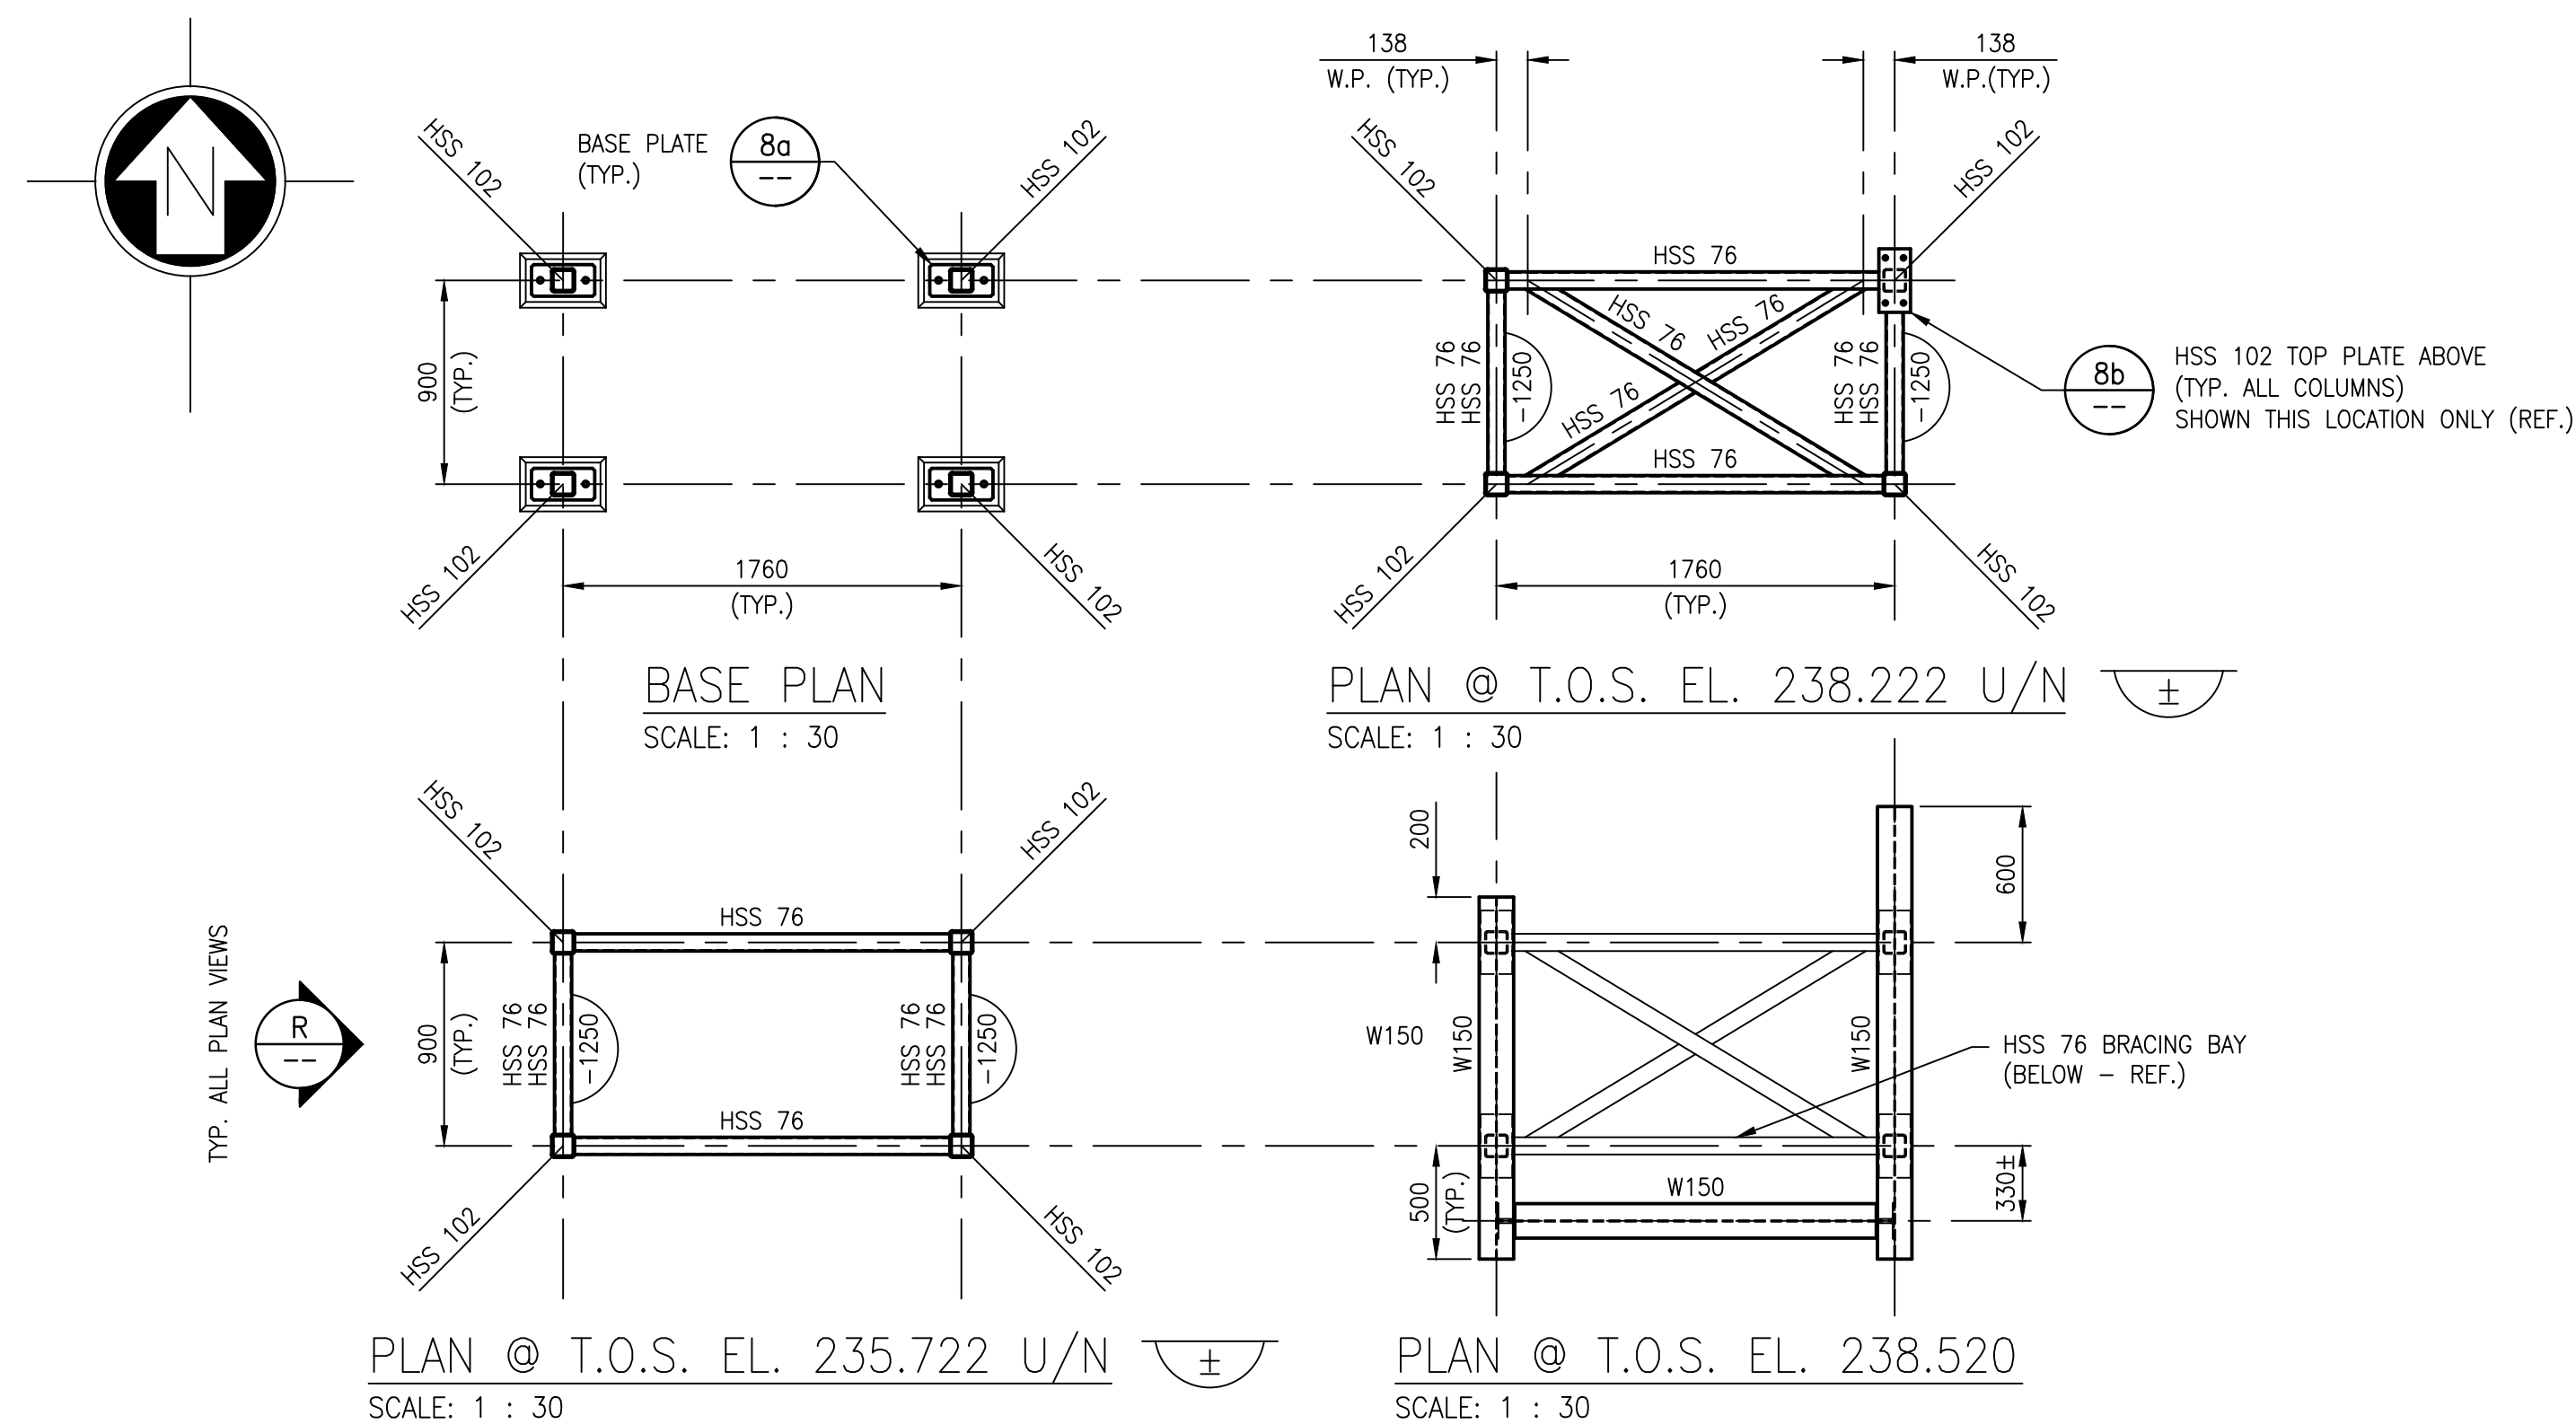


8a DETAIL — BASE PLATE

SCALE: 1 : 5

4 LOCATIONS THUS

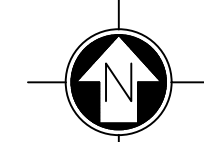


(PLATE ORIENTATION)

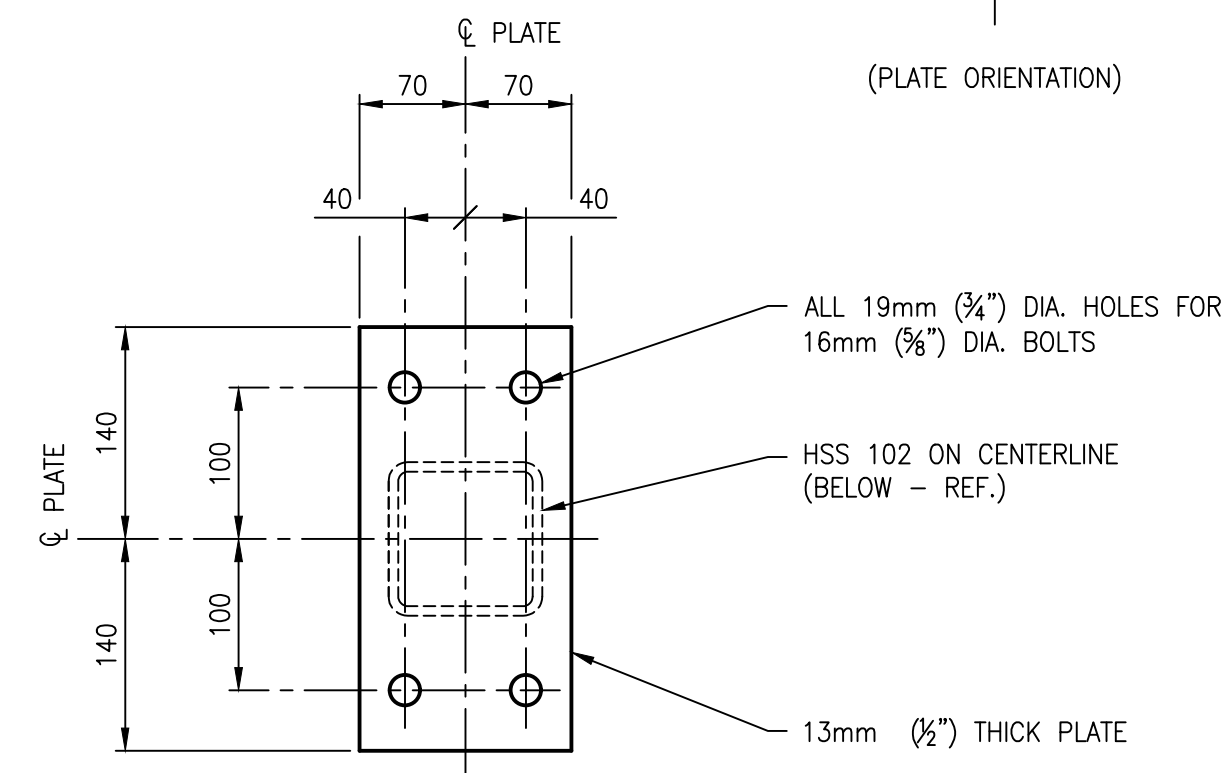

8b DETAIL - TOP PLATE

SCALE: 1 : 5

4 LOCATIONS THUS

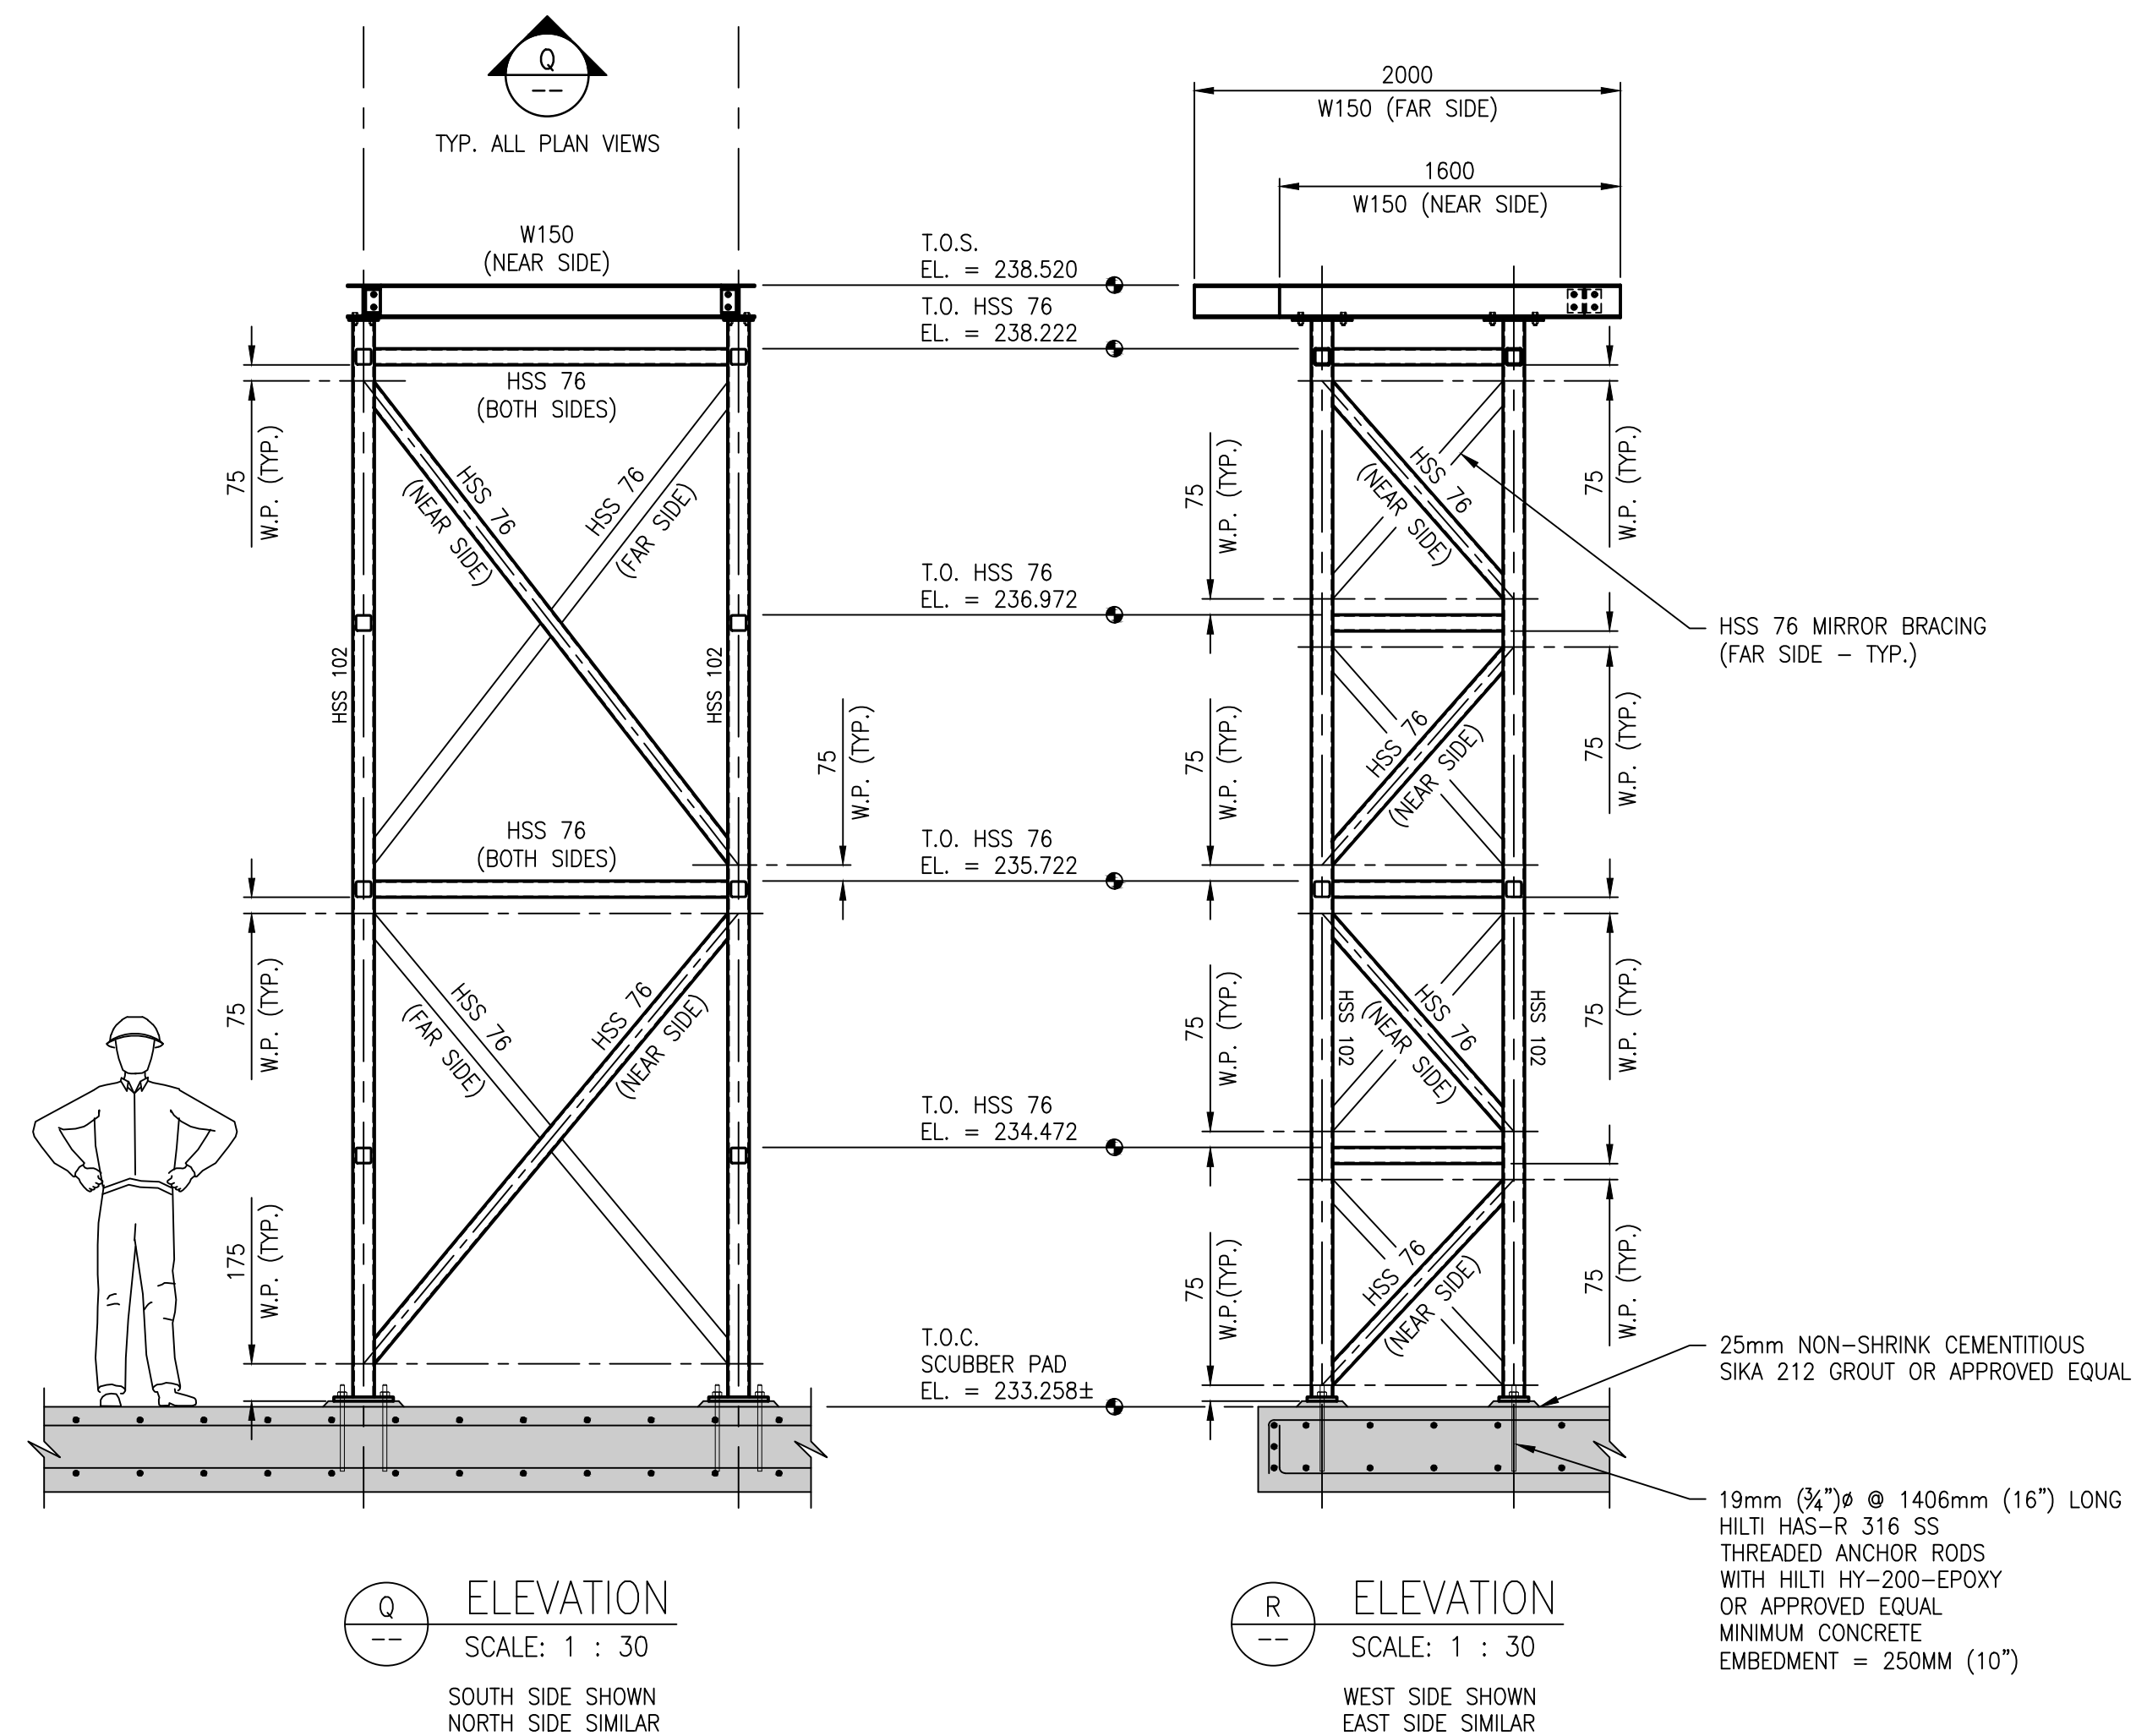

8 DETAIL - SCRUBBER DUCT SUPPORT

SCALE: 1 : 30

- SOURCE DWG. S0027 -

MEMBER SIZES:	
ALL HSS 102	- HSS 102x102x6.4 (COLUMNS)
ALL HSS 76	- HSS 76x76x4.7 (STRUTS & BRACING)
ALL W200	- W200x27
ALL W150	- W150x22

NOTE: TAKE CARE TO NOT DAMAGE CONCRETE
REINFORCING WHEN INSTALLING ANCHORS.
REFER TO NOTES ON DRAWING 1-0650M-S0023 002
FOR INSTALLATION PROCEDURE.

02	REISSUED FOR TENDER AND CONSTRUCTION	2025/10/28	KK	BD
01	ISSUED FOR ADDENDUM 3	2025/06/18	KK	BD
00	ISSUED FOR TENDER AND CONSTRUCTION	2025/04/30	KK	FM
NO.	REVISIONS	DATE	DESIGN	CHECK

 AtkinsRéalis	
148 Nature Park Way, Winnipeg, Manitoba Canada R3P 0X7 204-786-8080	
DESIGNED BY: K. KOTYK	CHECKED BY: F. MARSHALL
DRAWN BY: B. DICKSON	APPROVED BY: V. ELMIBAN
SCALE: AS SHOWN	ISSUED FOR CONSTRUCTION BY: M. SKINNER
DATE: 2023-11-06	DATE: 2025/04/30
CONSULTANT NO.: 694715	

ENGINEER'S SEAL



THE CITY OF WINNIPEG
WATER AND WASTE DEPARTMENT

HURST PUMPING STATION
CHLORINE SYSTEM UPGRADE
STRUCTURAL
WORKS – SCRUBBER DUCT SUPPORT
PLANS, ELEVATIONS & DETAILS

CITY DRAWING NUMBER	SHEET	REV.	SIZE
1-0650M-S0029	001	02	A

1-0650M-S0029-001-02.dwg