



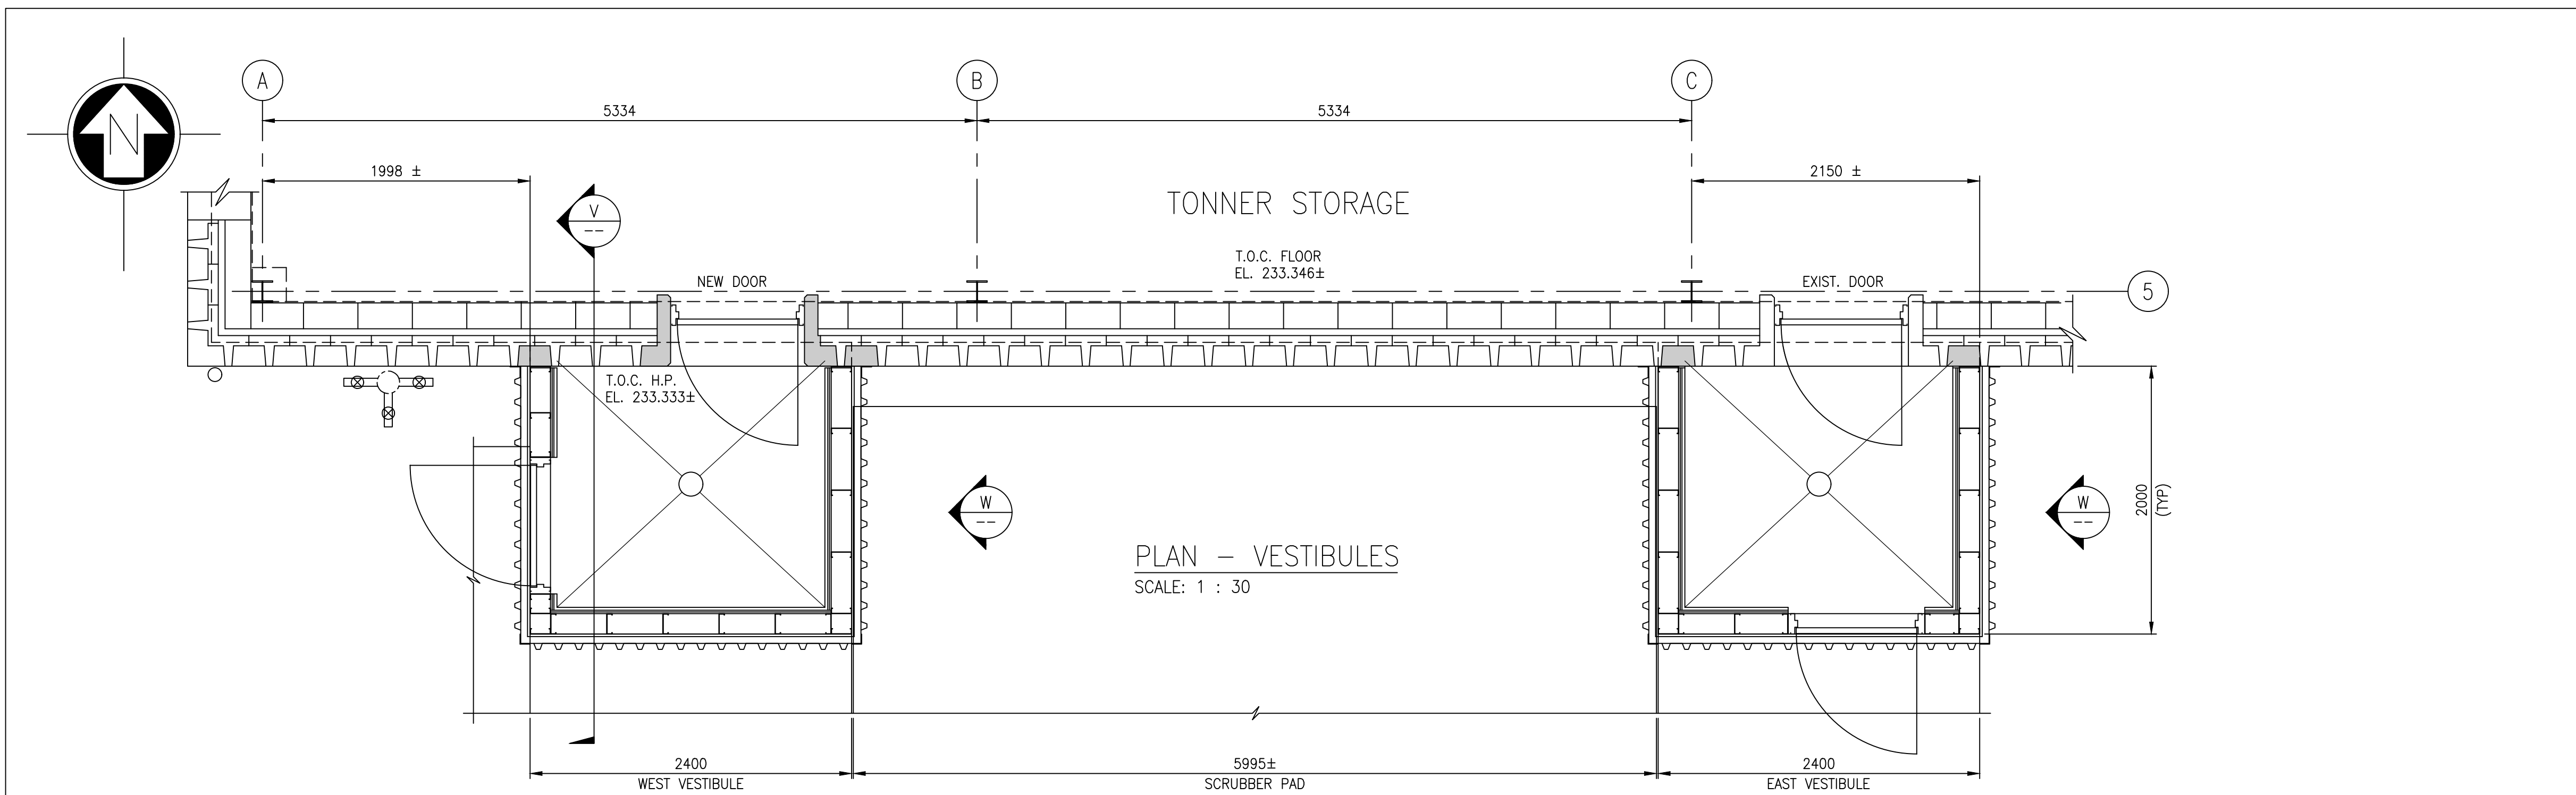


TYP. ROOF:

- PREFINISHED 24 GA. MARQUIS 450 SNAP-LOC ROOF PANELS BY VICWEST STEEL (OR APPROVED EQUAL)
- 51mm RIGID INSULATION
- HENRY BLUESKIN WP-200 MEMBRANE (OR APPROVED EQUAL)
- 19mm PT PLYWOOD
- 800S162-54 ROOF JOISTS @ 400 O.C.
- CAVITY FILL BATT INSULATION BETWEEN JOISTS
- VAPOUR BARRIER
- 13mm P.T. PLYWOOD
- TRUSSCORE WALL & CEILING BOARD (OR APPROVED EQUAL)



TYP. WALL:

- PREFINISHED CL605 WALL BY VICWEST (OR APPROVED EQUAL)
- 51 RIGID INSULATION
- TYVEK COMMERCIAL WRAP MEMBRANE
- 19mm PT PLYWOOD
- 600S162-54 WALL STUDS @ 400 O.C.
- CAVITY FILL BATT INSULATION BETWEEN STUDS
- VAPOUR BARRIER
- 13mm P.T. PLYWOOD
- TRUSSCORE WALL & CEILING BOARD, VERTICAL PANEL INSTALLATION (OR APPROVED EQUAL)

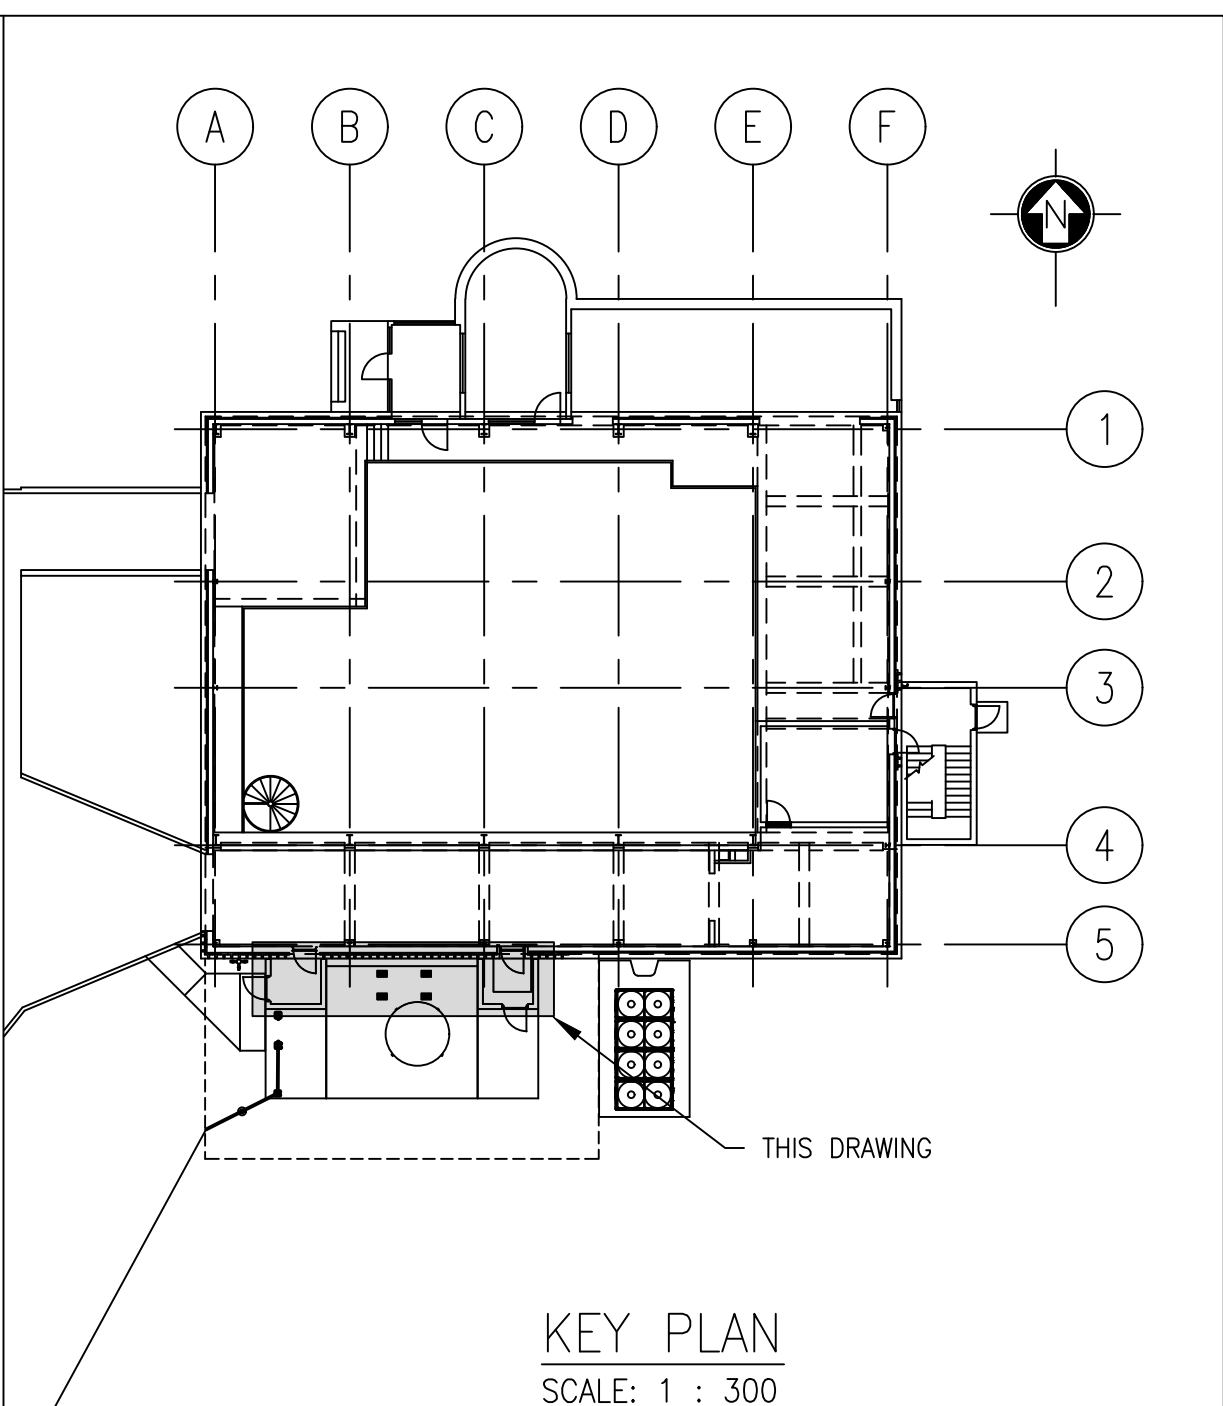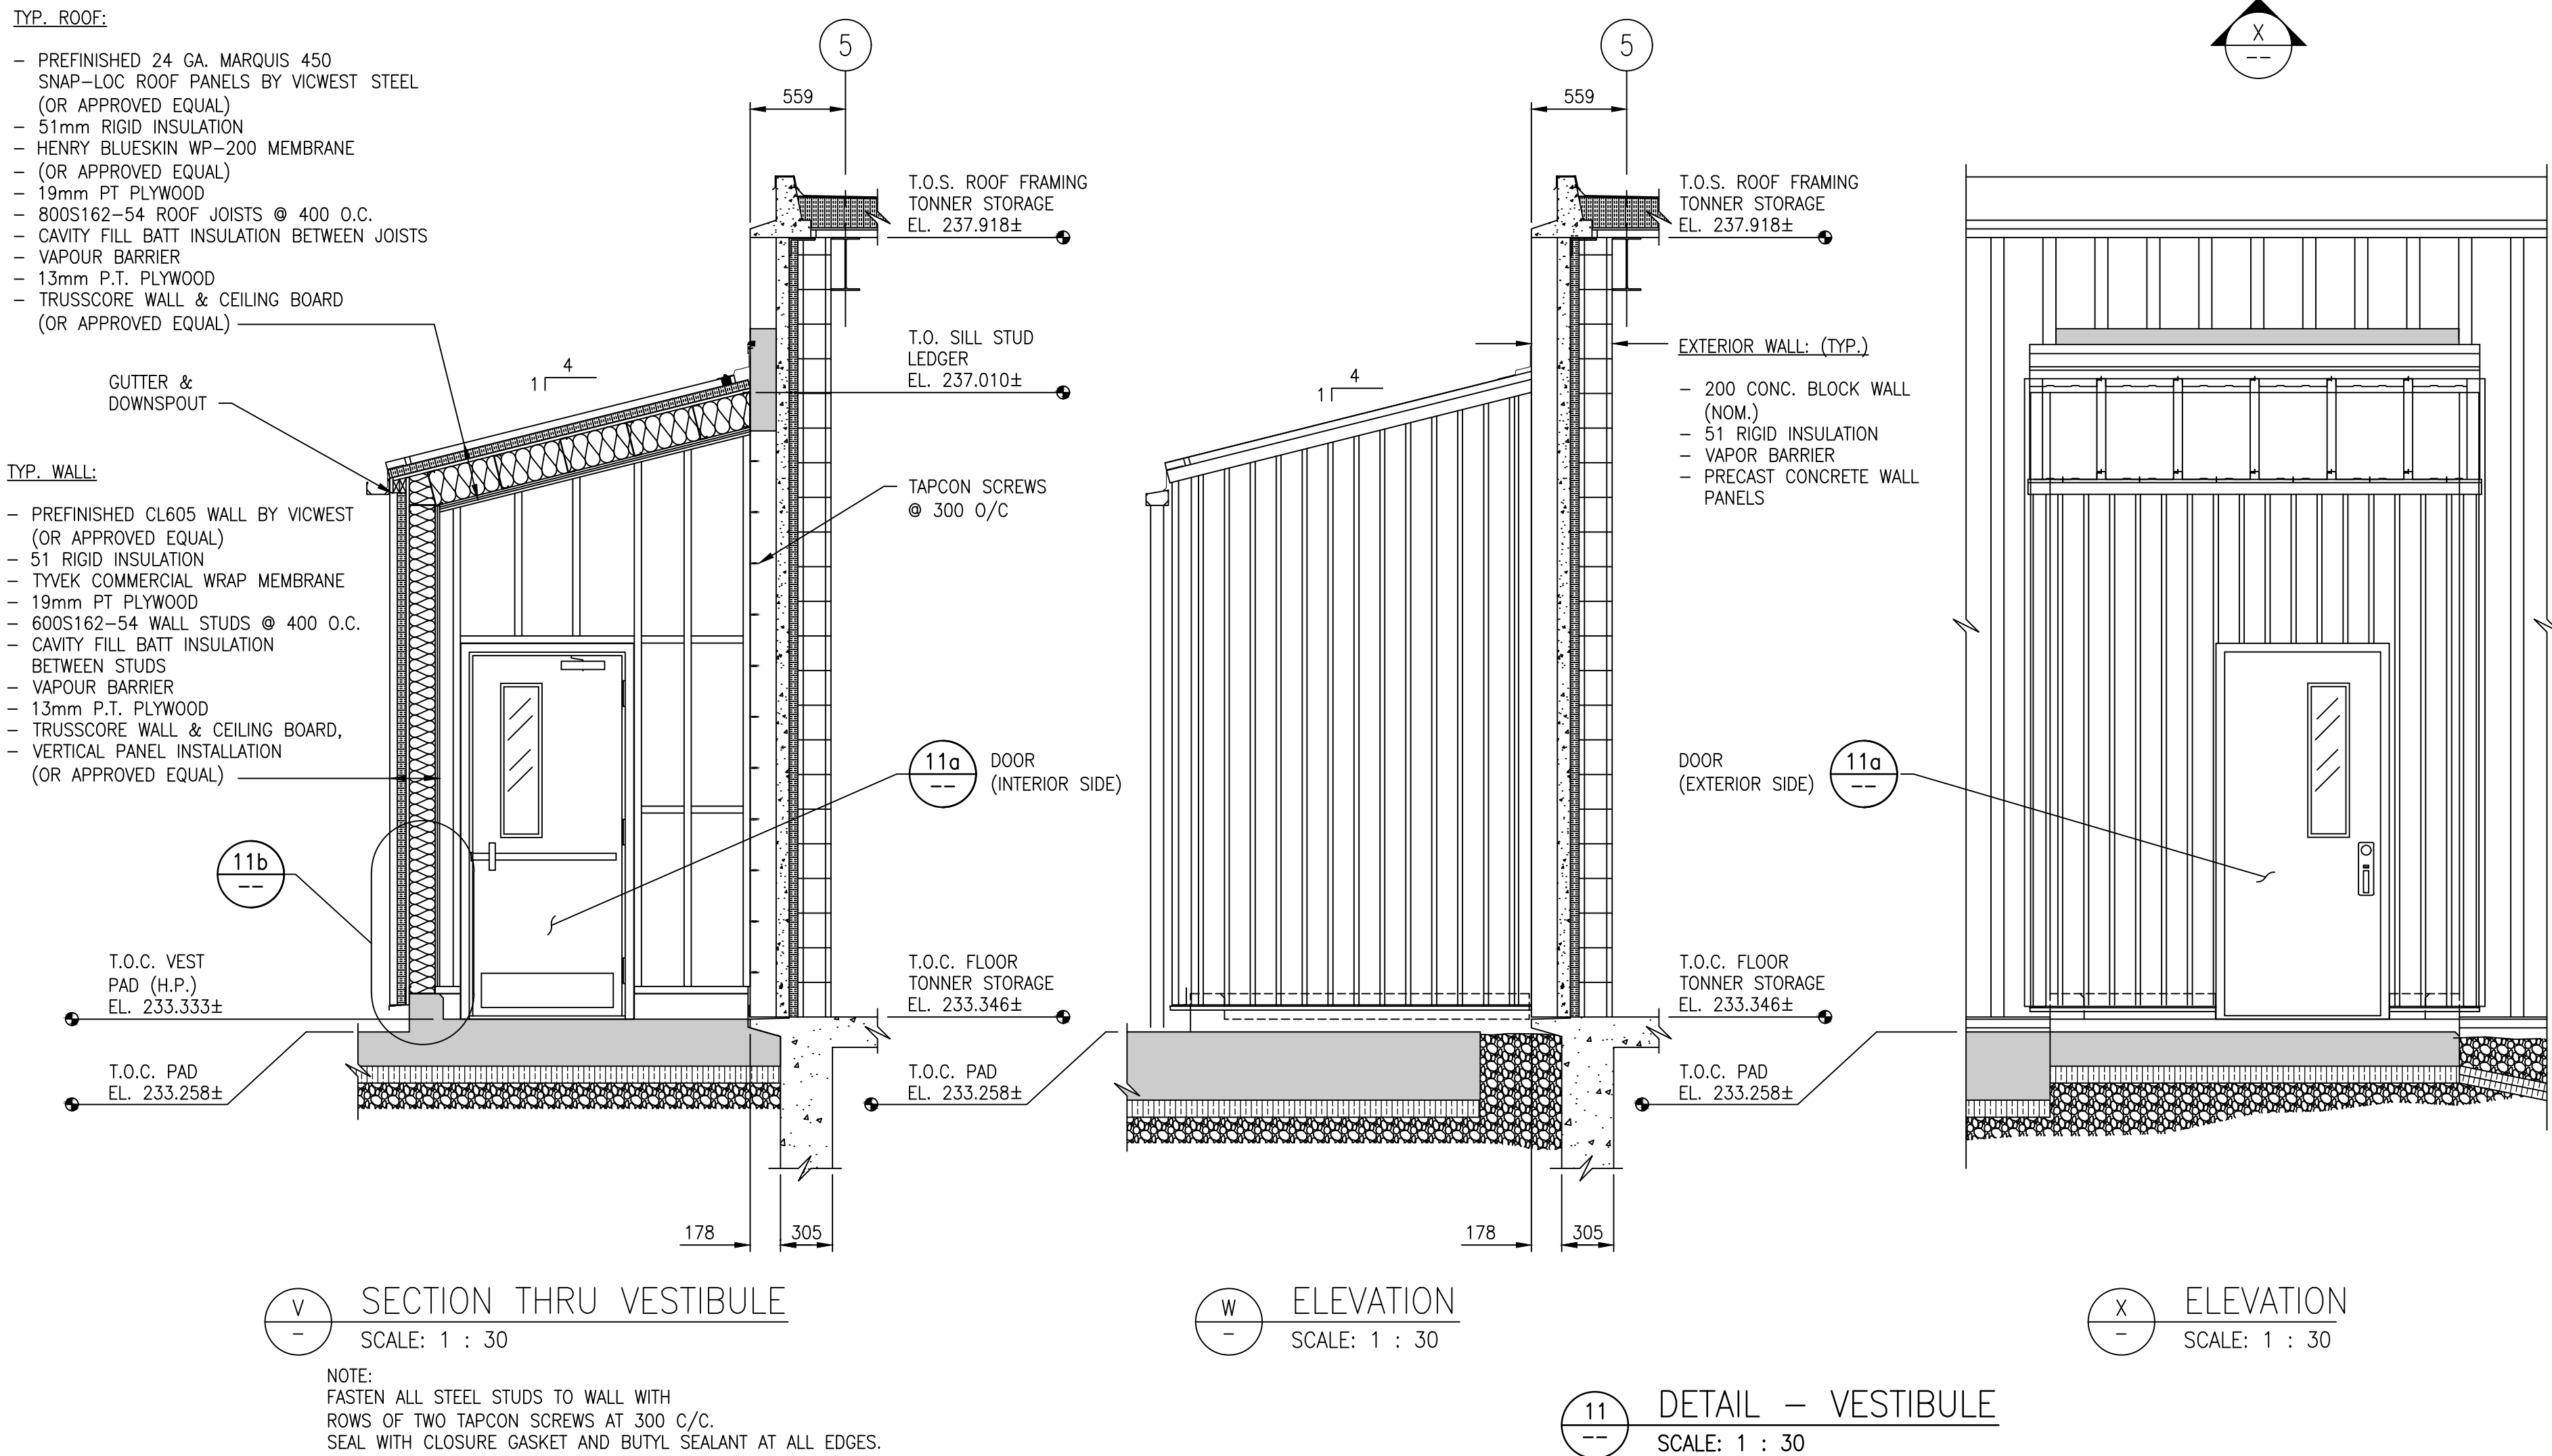

NOTES:

- SEE DRAWING 1-0650M-S0023-001 & 1-0650M-S0023-002 FOR GENERAL NOTES.

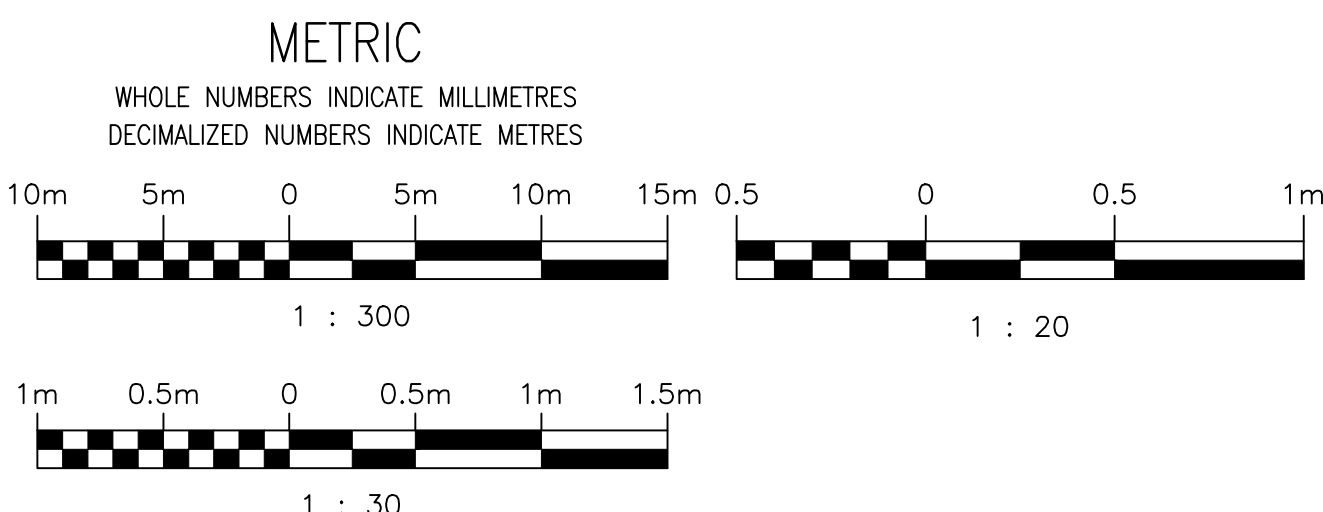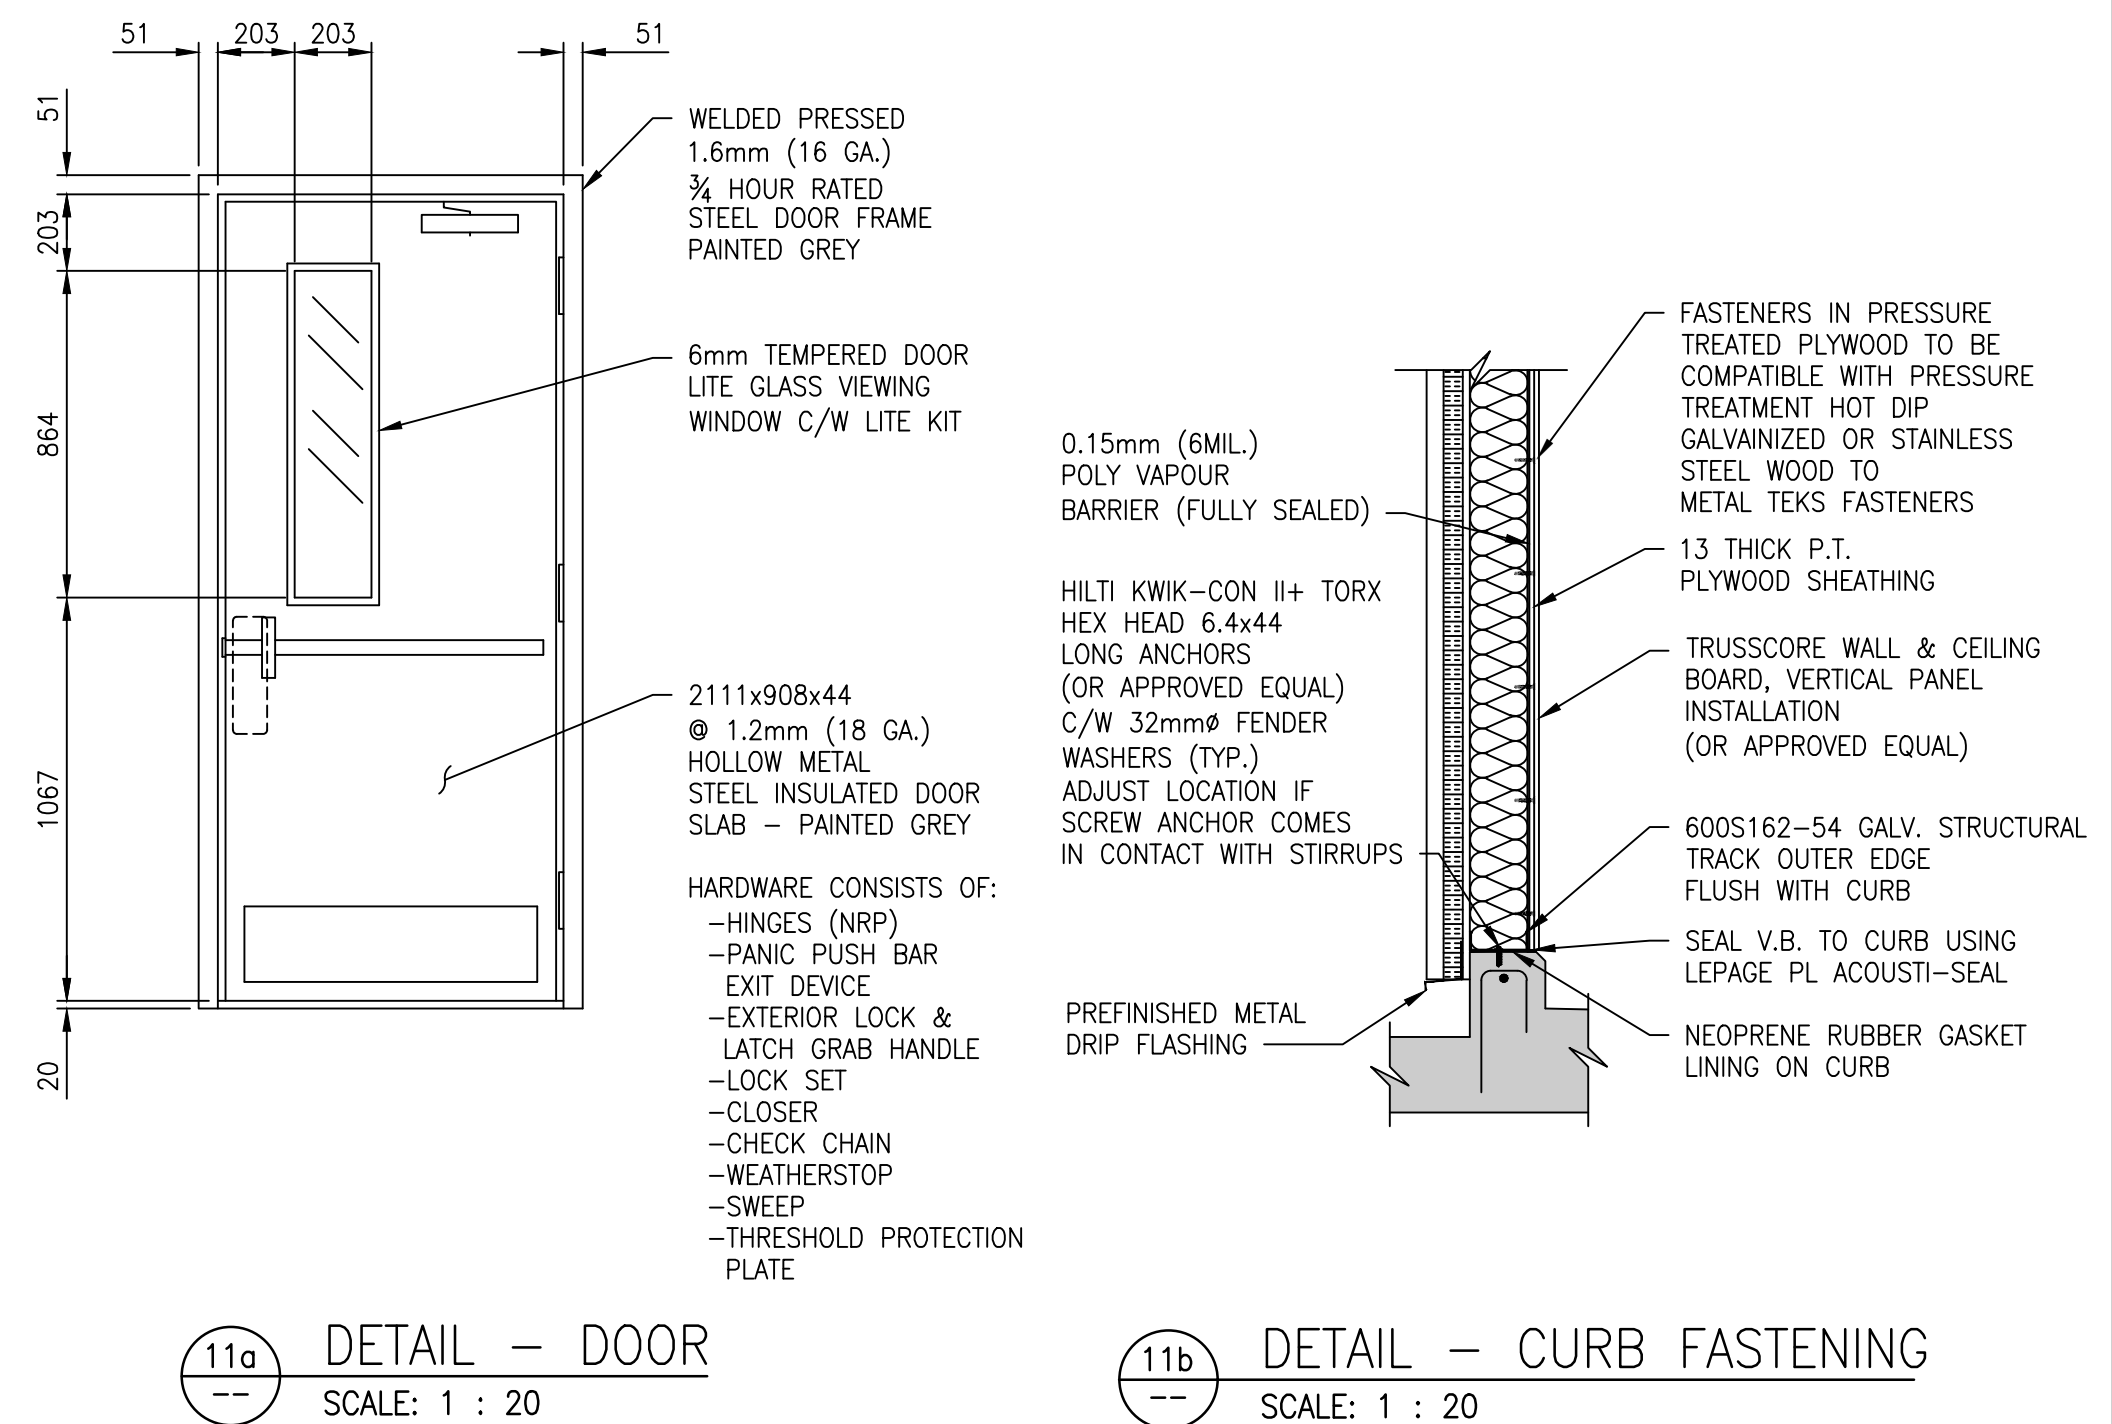

**ENGINEERS
GEOSCIENTISTS
MANITOBA**

Certificate of Authorization

AtkinsRéalis Canada Inc.

No. 4489

							
						148 Nature Park Way, Winnipeg, Manitoba Canada R3P 0X7 204-786-8080	
						DESIGNED BY: K. KOTYK	CHECKED BY: F. MARSHALL
						DRAWN BY: B. DICKSON	APPROVED BY: V. ELIMBAN
						SCALE: AS SHOWN	ISSUED FOR CONSTRUCTION BY: M. SKINNER
						DATE: 2023-11-06	DATE: 2025/04/30
00	ISSUED FOR TENDER AND CONSTRUCTION				2025/04/30	KK	FM
NO.	REVISIONS				DATE	DESIGN	CHECK

ENGINEER'S SEAL				THE CITY OF WINNIPEG WATER AND WASTE DEPARTMENT			
				HURST PUMPING STATION CHLORINE SYSTEM UPGRADE STRUCTURAL NEW WORKS - VESTIBULE STRUCTURE PLAN, SECTIONS & DETAILS			
CITY DRAWING NUMBER 1-0650M-S0031				SHEET 001	REV. 00	SIZE A1	