


B SIZE - 279mm x 432mm

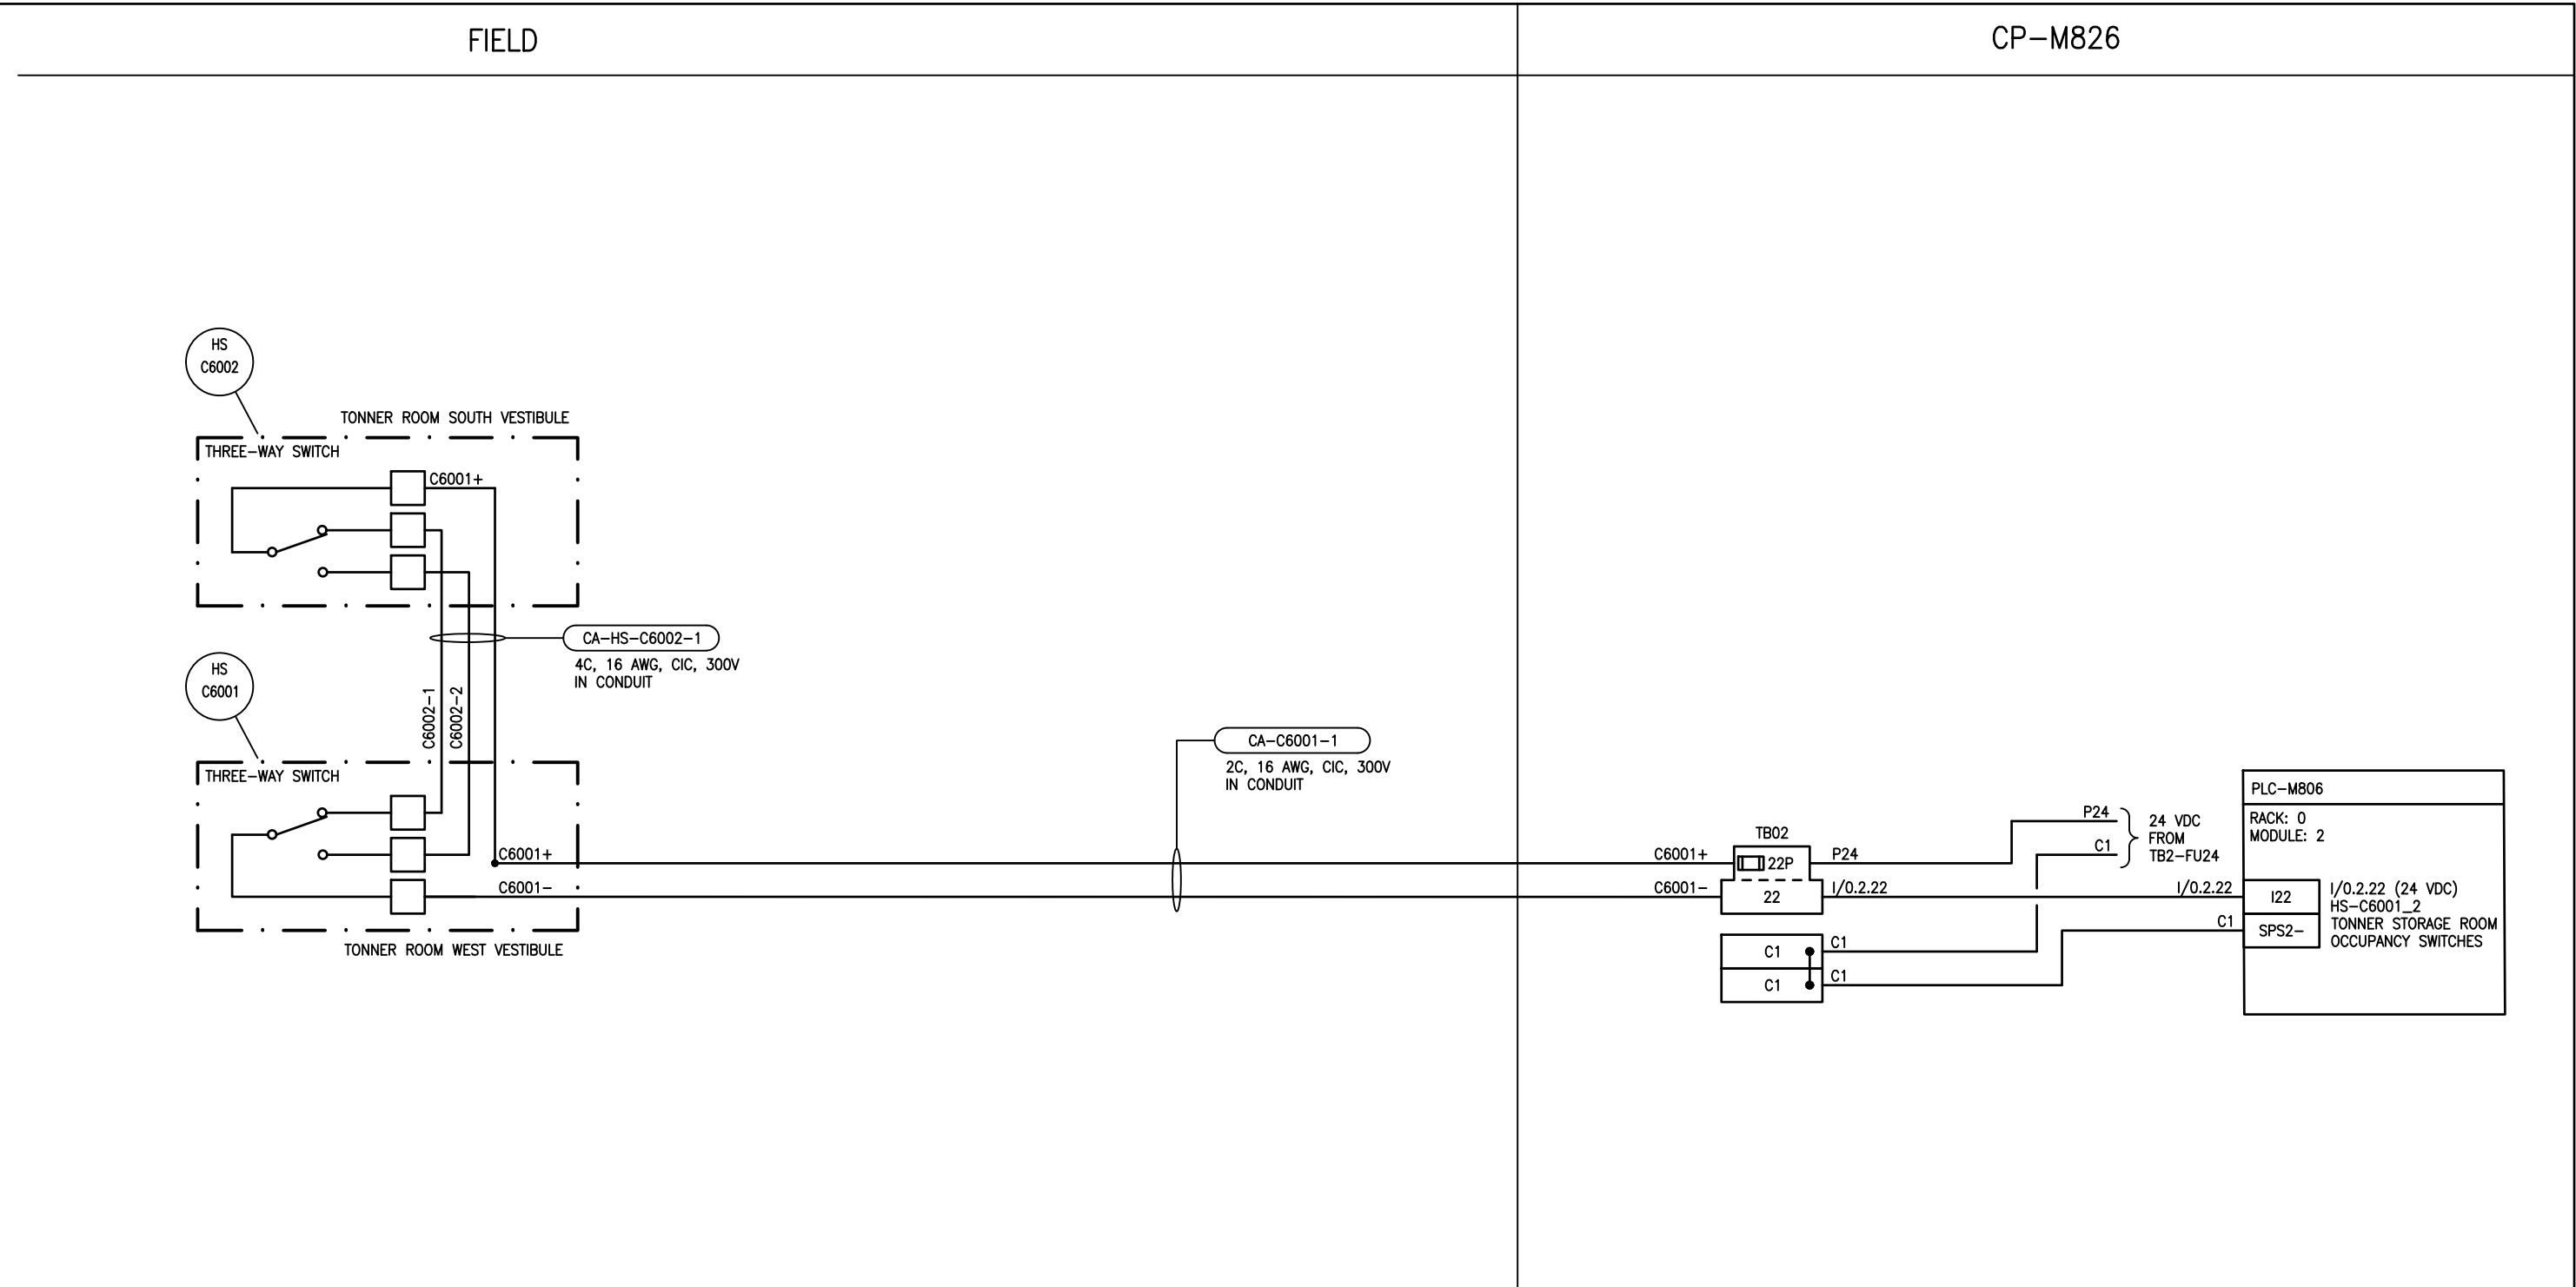

**NOTES**

1. PROVIDE ALL NEW EQUIPMENT AND ALL CONDUIT AND CABLING REQUIRED FOR A COMPLETE INSTALLATION.

ASSOCIATED REFERENCE DRAWINGS:  
1-0630M-E0073  
1-0630M-A0055

**ENGINEERS  
GEOSCIENTISTS  
MANITOBA**  
Certificate of Authorization  
**AtkinsRéalis Canada Inc.**  
No. 4489

		<b>AtkinsRéalis</b> 148 Nature Park Way Winnipeg, Manitoba Canada R3P 0X7 204-786-8080				ENGINEER'S SEAL		<div><b>THE CITY OF WINNIPEG</b> WATER AND WASTE DEPARTMENT</div> <div>MACLEAN PUMPING STATION CHLORINE SYSTEM UPGRADES LOOP DIAGRAM HS-C6001 AND HS-C6002 TONNER STORAGE ROOM OCCUPANCY SWITCHES</div> <table><tr><td>CITY DRAWING NUMBER</td><td>SHEET</td><td>REV.</td><td>SIZE</td></tr><tr><td>1-0630M-A0062</td><td>001</td><td>00</td><td>B</td></tr></table>				CITY DRAWING NUMBER	SHEET	REV.	SIZE	1-0630M-A0062	001	00	B
CITY DRAWING NUMBER	SHEET	REV.	SIZE																
1-0630M-A0062	001	00	B																
00	ISSUED FOR TENDER AND CONSTRUCTION	2025/04/30	VE	VE	DESIGNED BY: B. WILKS	CHECKED BY: V. ELIMBAN													
					DRAWN BY: B. WILKS	APPROVED BY: V. ELIMBAN													
					SCALE: NTS	DATE: 2023/06/11													
					ISSUED FOR CONSTRUCTION BY: M. SKINNER DATE: 2025/04/30														
					CONSULTANT NO.:														
NO.	REVISIONS	DATE	DESIGN	CHECK															