


B SIZE - 279mm x 432mm

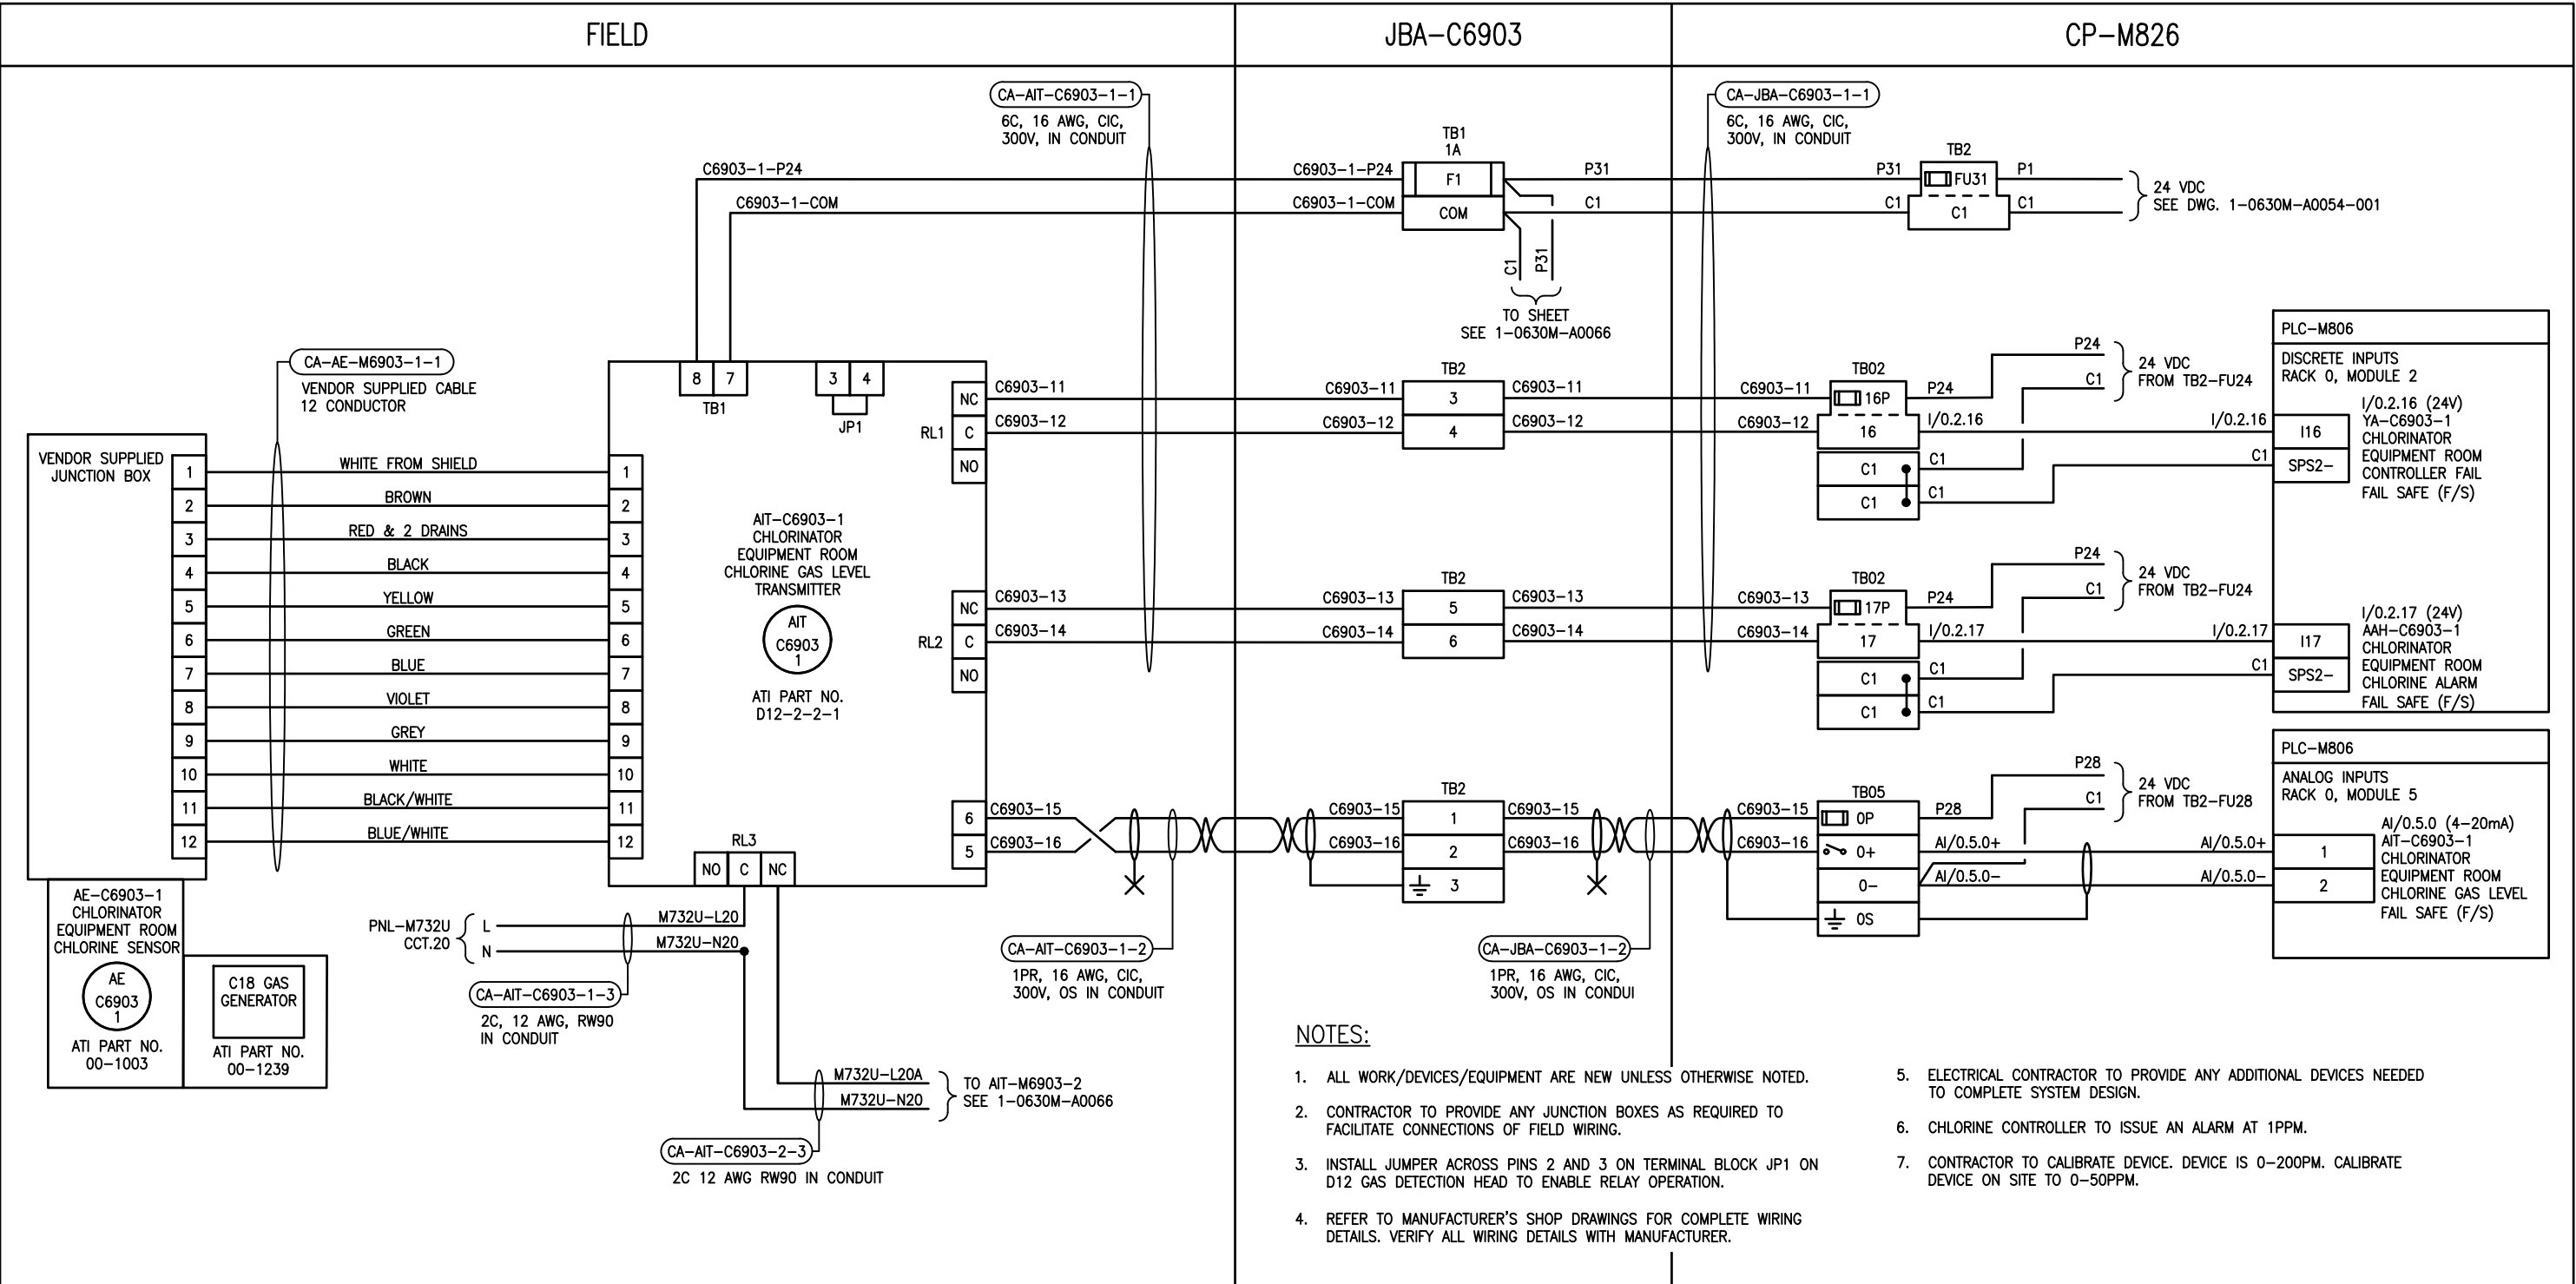

ASSOCIATED REFERENCE DRAWINGS:
1-0630M-E0073
1-0630M-A0055
1-0630M-A0058



148 Nature Park Way
Winnipeg, Manitoba Canada R3P 0X7
204-786-8080

ENGINEER'S SEAL



THE CITY OF WINNIPEG
WATER AND WASTE DEPARTMENT

MACLEAN PUMPING STATION
CHLORINE SYSTEM UPGRADES
LOOP DIAGRAM
CHLORINE DETECTION
AIT-C6903-1

CITY DRAWING NUMBER	SHEET	REV.	SIZE
1-0630M-A0065	001	00	B

NO.	REVISIONS	DATE	DESIGN	CHECK
00	ISSUED FOR TENDER AND CONSTRUCTION	2025/04/30	VE	VE

DESIGNED BY: B. WILKS	CHECKED BY: V. ELIMBAN
DRAWN BY: B. WILKS	APPROVED BY: V. ELIMBAN
SCALE: N.T.S.	DATE: 2023/06/11
ISSUED FOR CONSTRUCTION BY: M. SKINNER	DATE: 2025/04/30
CONSULTANT NO.:	