


B SIZE - 279mm x 432mm

FIELD

JBA-C6903

CP-M826

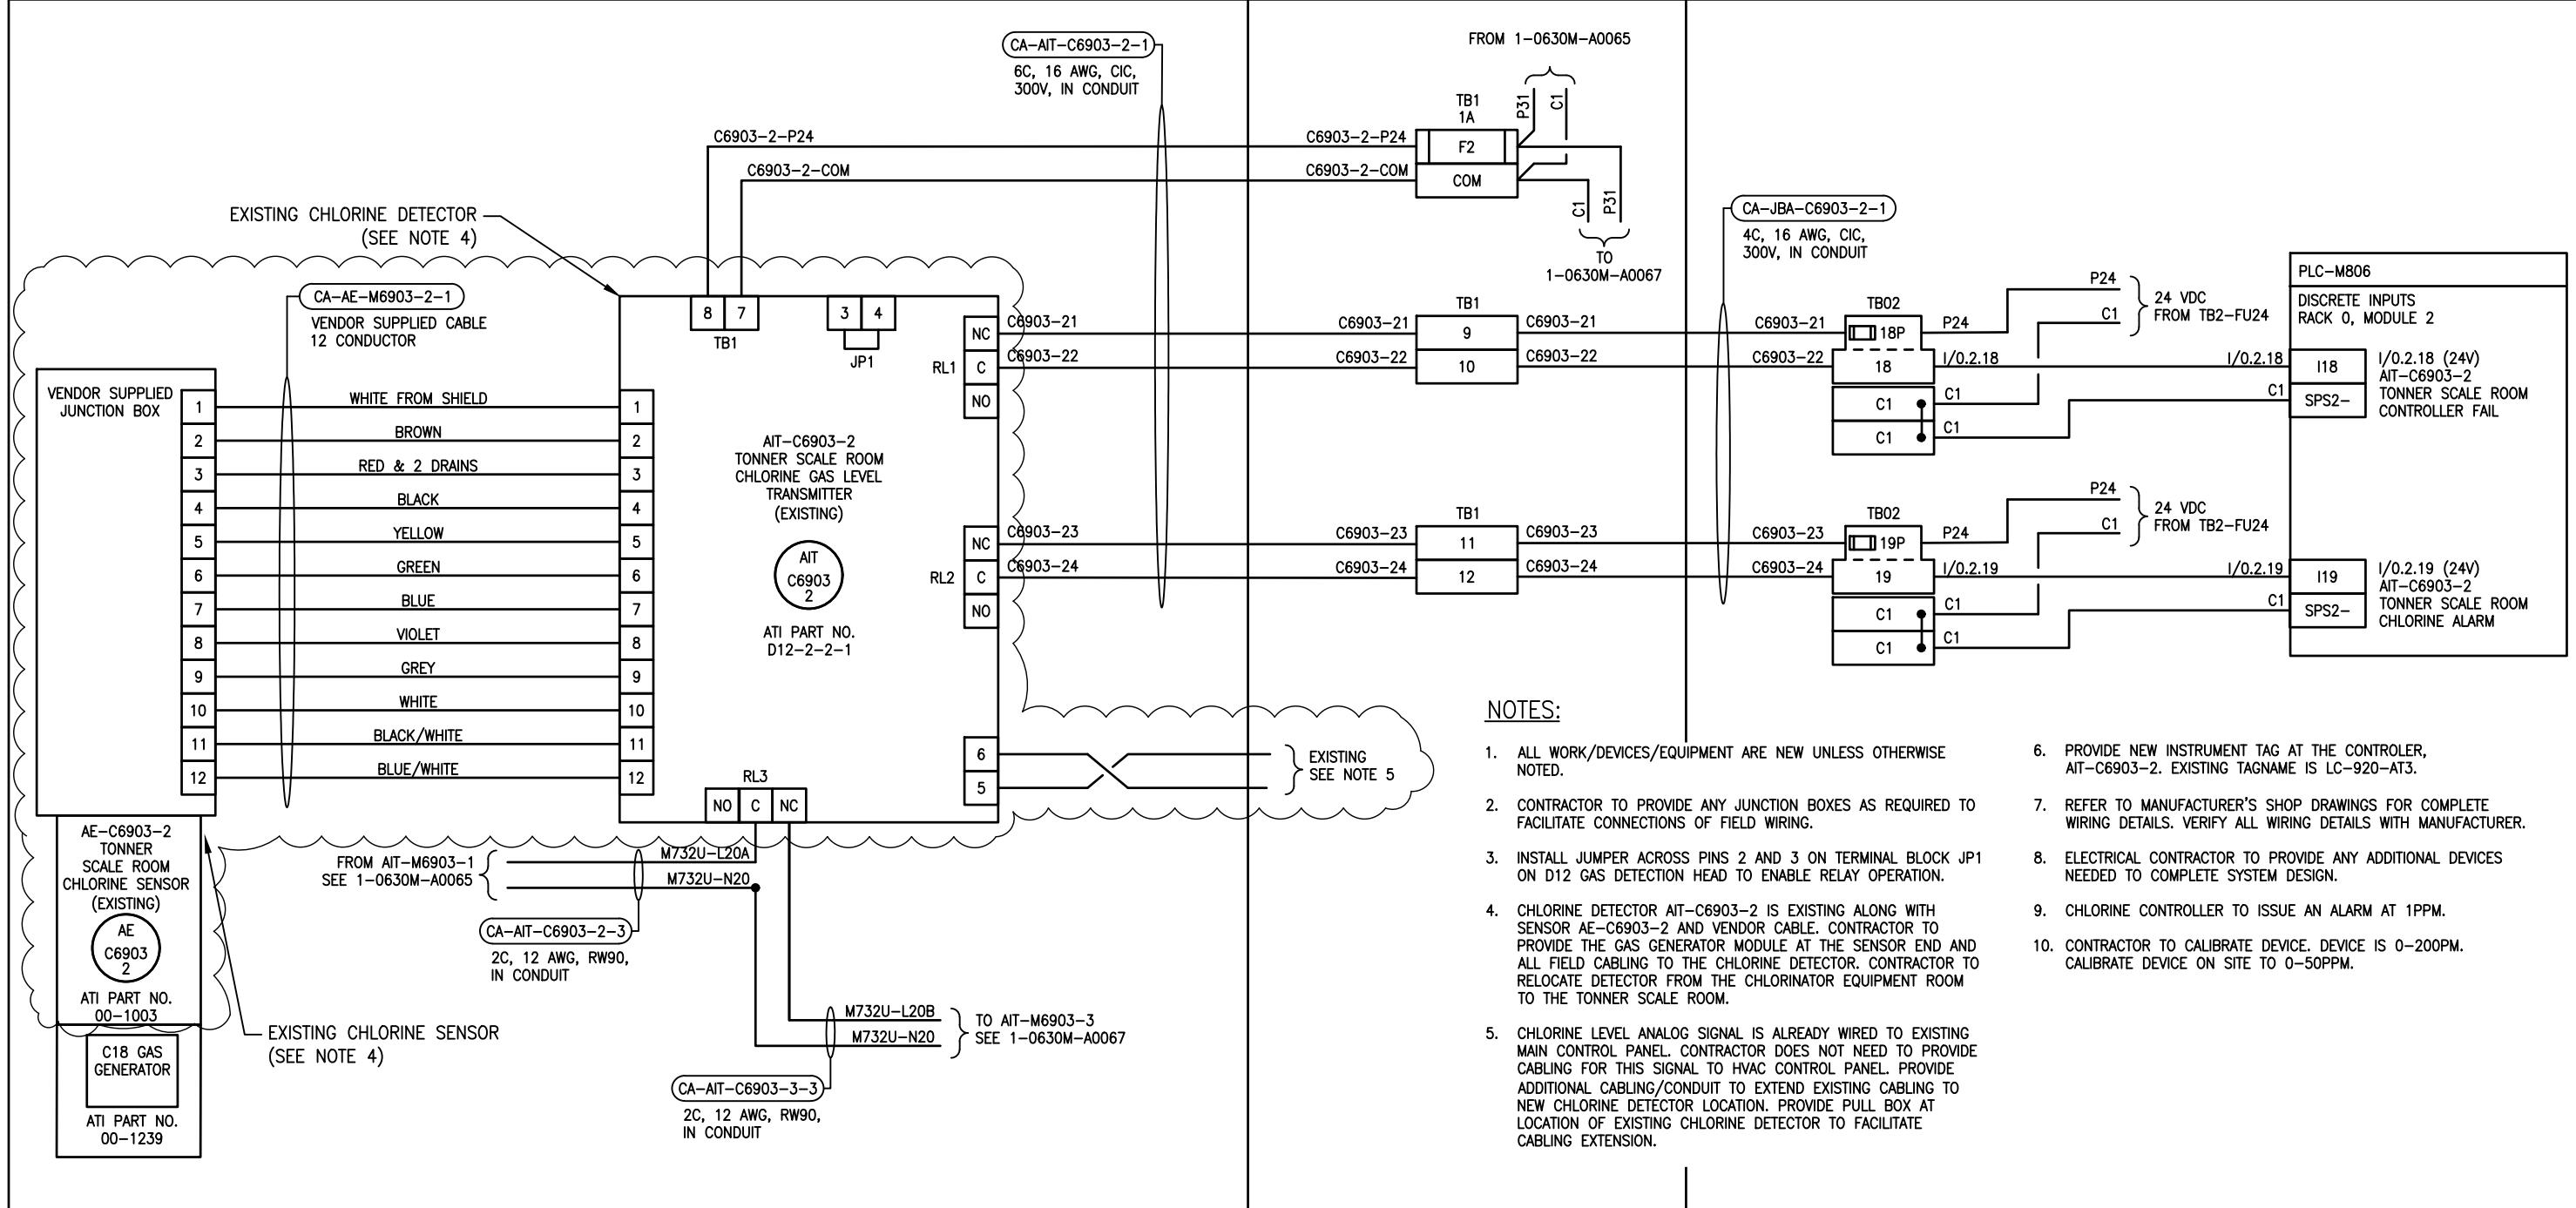

ASSOCIATED REFERENCE DRAWINGS:
 1-0630M-E0073
 1-0630M-A0055
 1-0630M-A0058



		AtkinsRéalis		148 Nature Park Way Winnipeg, Manitoba Canada R3P 0X7 204-786-8080		ENGINEER'S SEAL 	THE CITY OF WINNIPEG	
				DESIGNED BY: B. WILKS	CHECKED BY: V. ELIMBAN			
				DRAWN BY: B. WILKS	APPROVED BY: V. ELIMBAN			
				SCALE: N.T.S.	DATE: 2023/06/11			
				ISSUED FOR CONSTRUCTION BY: M. SKINNER	DATE: 2025/04/30			
				CONSULTANT NO.:				
00	ISSUED FOR TENDER AND CONSTRUCTION	2025/04/30		VE	VE			
NO.	REVISIONS	DATE	DESIGN	CHECK				
							CITY DRAWING NUMBER 1-0630M-A0066	
							SHEET 001	REV. 00

MACLEAN PUMPING STATION
CHLORINE SYSTEM UPGRADES
LOOP DIAGRAM
CHLORINE DETECTION
AIT-C6903-2



WATER AND WASTE DEPARTMENT