


B SIZE – 279mm x 432mm

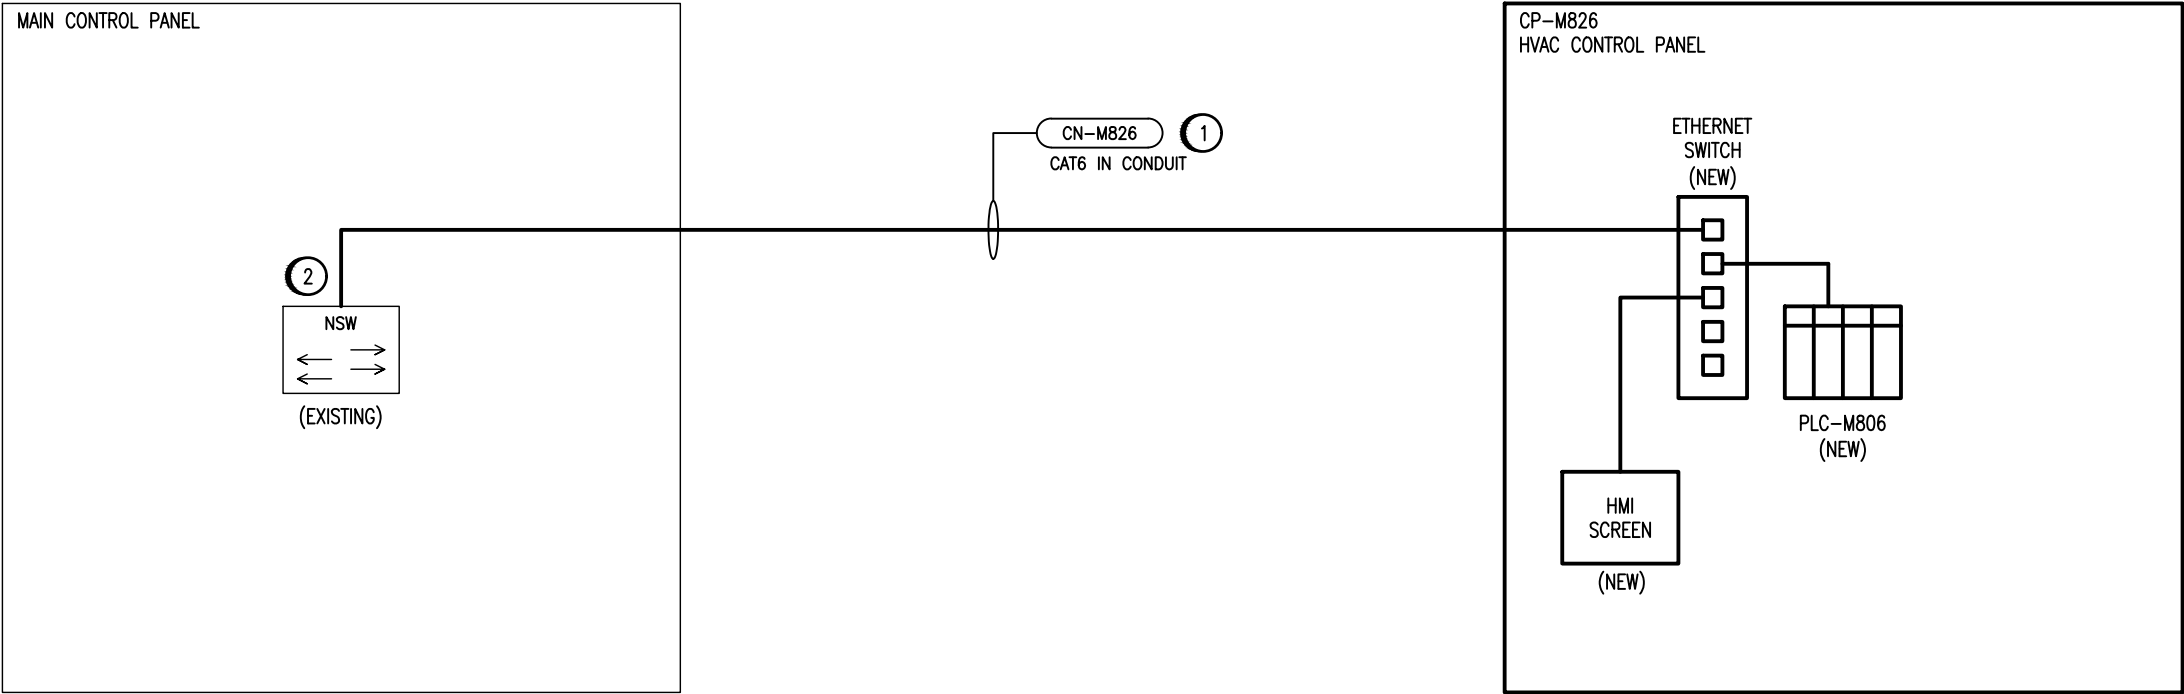

SPECIFIC NOTES:

- 1 PROVIDE CAT6 COMMUNICATION CABLE IN 21mm CONDUIT BETWEEN CP-M826 LOCATED IN MEZZANINE LEVEL TO MAIN CONTROL PANEL LOCATED IN CONTROL ROOM.
- 2 CITY OF WINNIPEG TO PROVIDE CONNECTION PORT FOR MODBUS COMMUNICATION IN THE MAIN CONTROL PANEL TO CONNECT HVAC PLC-M806 TO EXISTING NETWORK.

NOTES

ASSOCIATED REFERENCE DRAWINGS:
1-0630M-E0073
1-0630M-A0053

ENGINEERS
GEOSCIENTISTS
MANITOBA

Certificate of Authorization

AtkinsRéalís Canada Inc.

No. 4489



148 Nature Park Way
Winnipeg, Manitoba Canada R3P 0X7
204-786-8080

00	ISSUED FOR TENDER AND CONSTRUCTION	2025/04/30	VE	VE	
NO.	REVISIONS	DATE	DESIGN	CHECK	

DESIGNED BY: B. WILKS	CHECKED BY: V. ELIMBAN
DRAWN BY: B. WILKS	APPROVED BY: V. ELIMBAN
SCALE: NTS	DATE: 2023/08/23
ISSUED FOR CONSTRUCTION	
BY: M. SKINNER	DATE: 2025/04/30
CONSULTANT NO.:	

ENGINEER'S SEAL



THE CITY OF WINNIPEG
WATER AND WASTE DEPARTMENT

MACLEAN PUMPING STATION

AUTOMATION
CONTROL SYSTEM ARCHITECTURE

CITY DRAWING NUMBER	SHEET	REV.	SIZE
1-0630M-A0074	001	00	B