


B SIZE - 279mm x 432mm

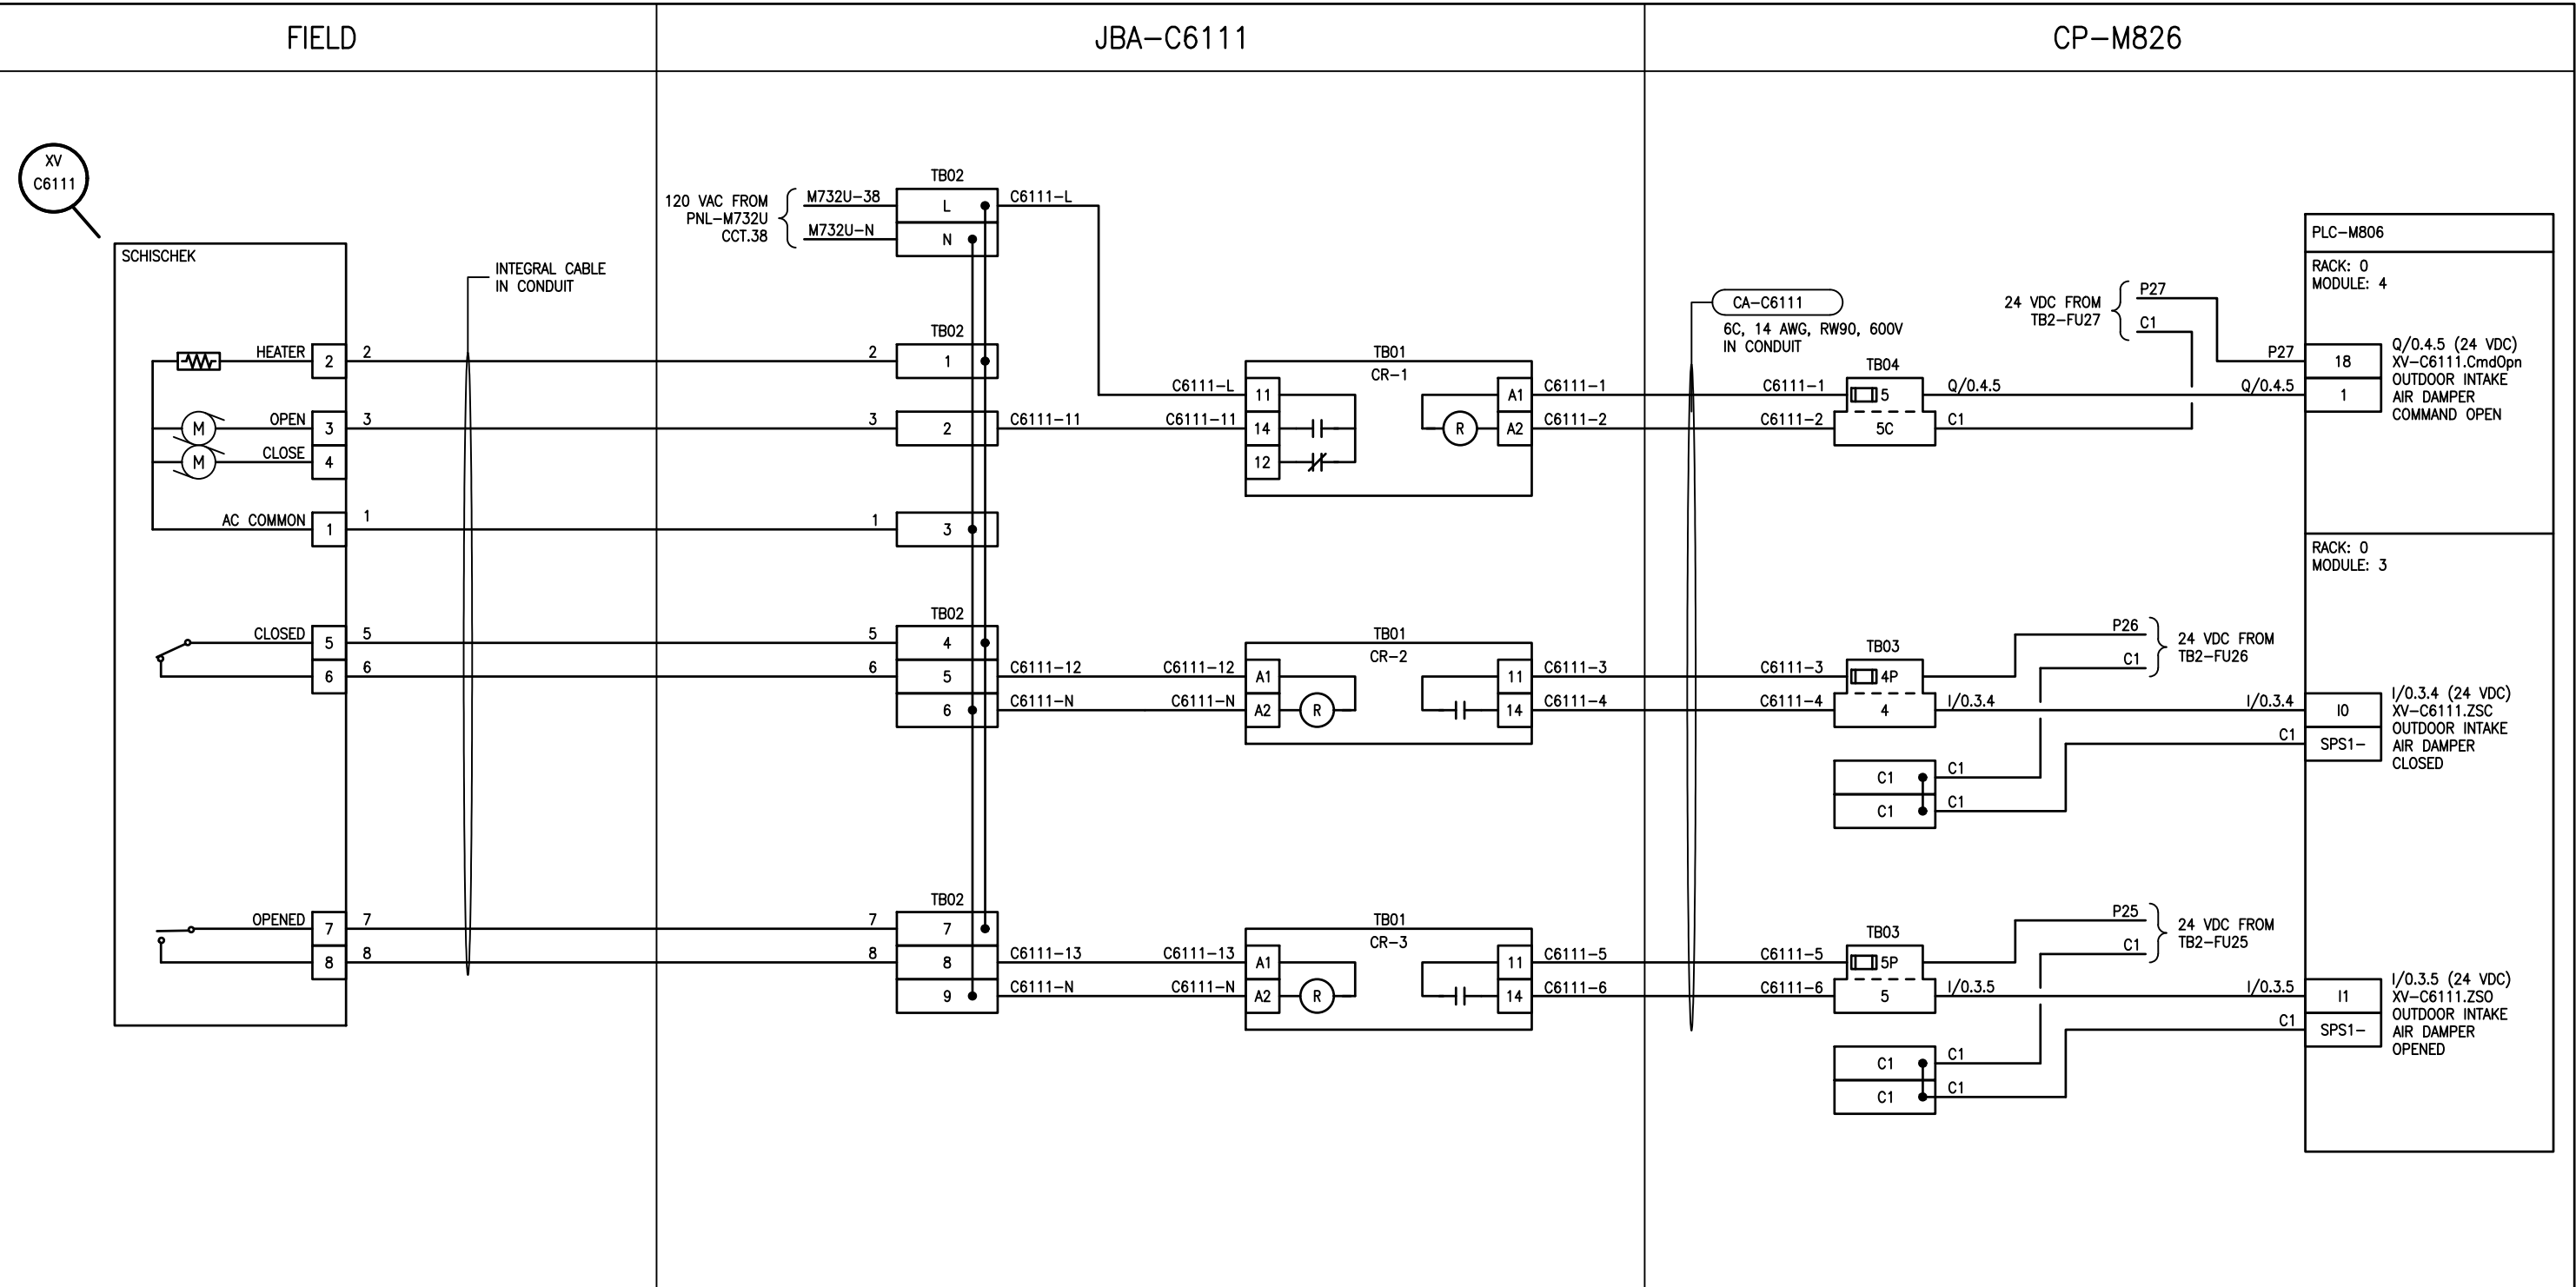

NOTES

ASSOCIATED REFERENCE DRAWINGS:
1-0630M-E0073
1-0630M-A0056
1-0630M-A0057
1-0630M-A0076

ENGINEERS
GEOSCIENTISTS
MANITOBA
Certificate of Authorization
AtkinsRéalis Canada Inc.
No. 4489

148 Nature Park Way
Winnipeg, Manitoba Canada R3P 0X7
204-786-8080

DESIGNED BY:	V. ELIMBAN	CHECKED BY:	V. ELIMBAN
DRAWN BY:	J. GRAGSIAN	APPROVED BY:	V. ELIMBAN
SCALE:	NTS	DATE:	2024/04/11
ISSUED FOR CONSTRUCTION			
BY:	M. SKINNER	DATE:	2025/04/30
CONSULTANT NO.:			

ENGINEER'S SEAL

THE CITY OF WINNIPEG
WATER AND WASTE DEPARTMENT

MACLEAN PUMPING STATION
CHLORINE SYSTEM UPGRADES
LOOP DIAGRAM
XV-C6111
TONNER ROOM EMERGENCY AIR OUTDOOR INTAKE DAMPER

CITY DRAWING NUMBER	SHEET	REV.	SIZE
1-0630M-A0075	001	00	B