


EXTERIOR PANEL VIEW

1 : 2

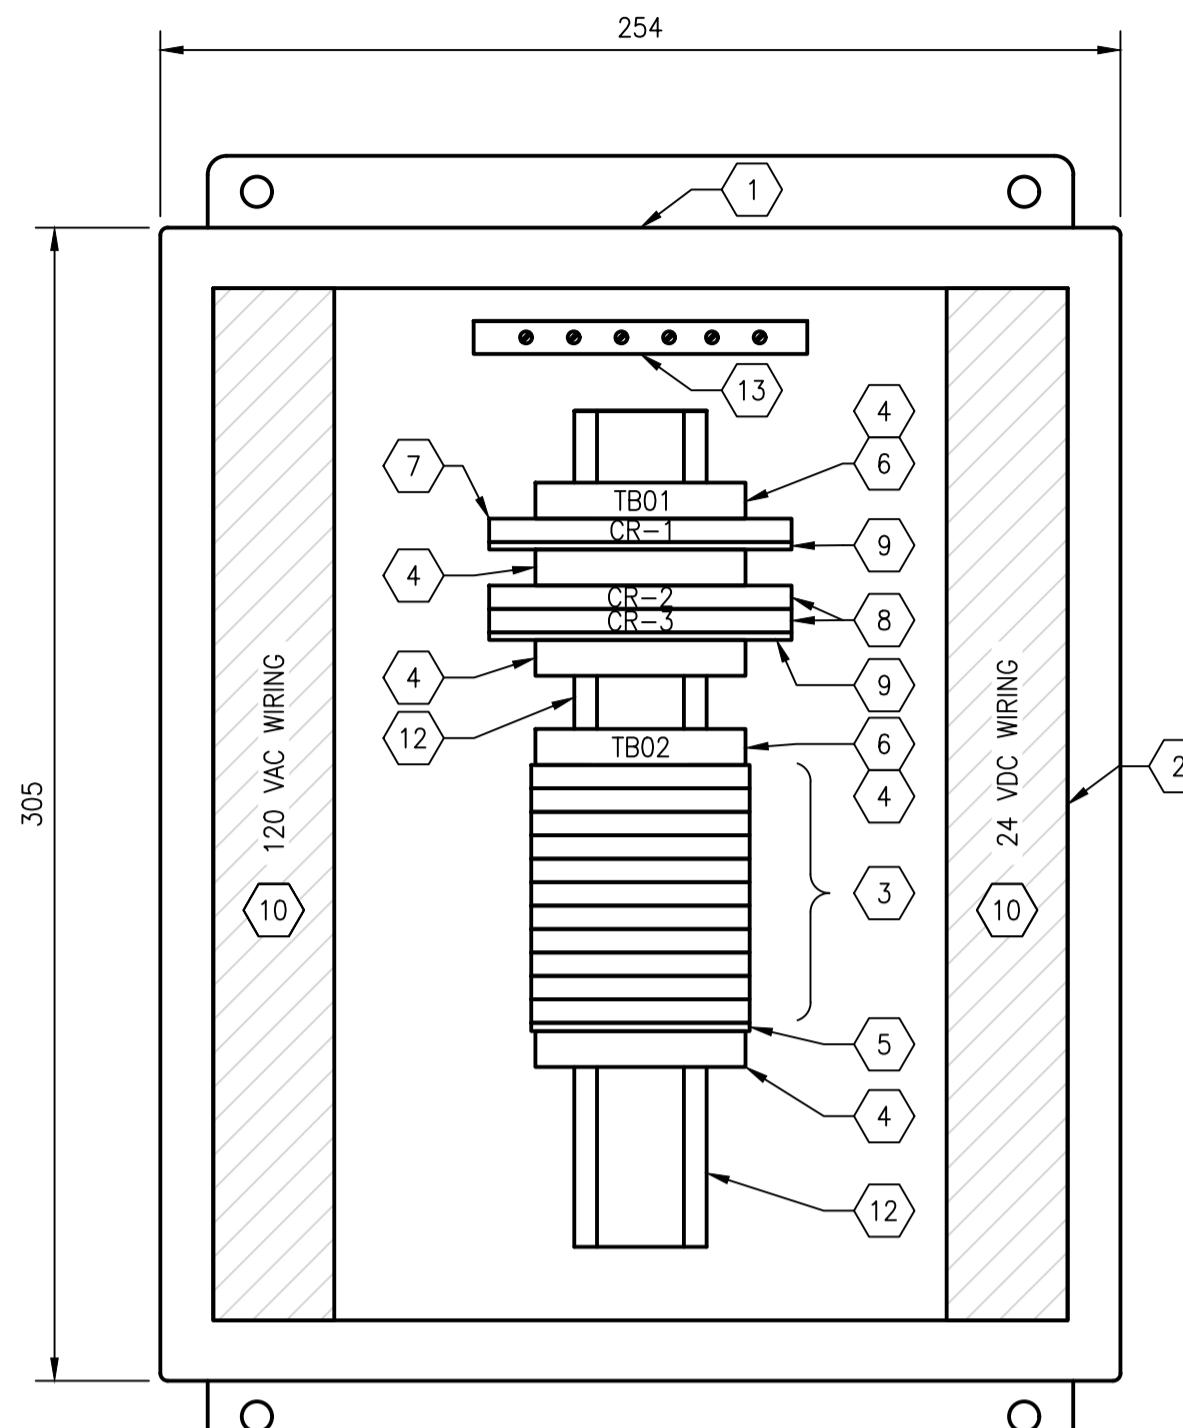

INTERIOR PANEL VIEW

1 : 2

BILL OF MATERIAL			
ITEM	QTY	DESCRIPTION	MANUFACTURER
1	1	NEMA 12 ENCL. WALL MOUNT - 305X254X152mm	HOFFMAN
2	1	PANEL FOR ITEM 1	HOFFMAN
3	11	FEED THROUGH TERMINAL - UT 4-MTD	PHOENIX CONTACT
4	5	TERMINAL END CLAMP - CLIPFIX 35	PHOENIX CONTACT
5	1	TERMINAL END PLATE - D-UT 2,5/4 TWIN	PHOENIX CONTACT
6	2	TERMINAL BLOCK MARKER - KLM-A	PHOENIX CONTACT
7	1	PLC RELAY MODULE 24VDC	PHOENIX CONTACT
8	2	PLC RELAY MODULE 120VAC	PHOENIX CONTACT
9	2	SEPARATING PLATE - 2X80X94mm	PHOENIX CONTACT
10	AS REQ'D.	NARROW SLOT WIRING DUCT AND COVER, 1.26" x 2.12"	PANDUIT
11	AS REQ'D.	LAMACOIDS	-
12	AS REQ'D.	35mm DIN RAIL	PHOENIX CONTACT
13	1	GROUND BAR, 6 TAPS	ILSCO

GENERAL NOTES:

- ALL POWER AND 120VAC WIRING ARE TEW/MTW 300V, 105°C INSULATION, STRANDED COPPER, 12 AWG OR LARGER WHERE CURRENT REQUIREMENTS DICTATE AS PER CEC REQUIREMENTS.
- ALL 24 VDC CONTROL WIRING IS TEW/MTW 300V, 105°C INSULATION, STRANDED COPPER, 16 AWG.
- COMPONENTS ARE LABELED AS SHOWN ON THE DRAWINGS.
- TESTED ALL WIRING AND COMPONENTS FOR FUNCTIONAL OPERATION, CORRECT CONNECTION, CONTINUITY AND INSULATION INTEGRITY. DOCUMENT ALL TEST RESULTS.
- ALL MAJOR COMPONENTS INSIDE THE PANEL ARE LABELED WITH LAMACOIDS IN ACCORDANCE WITH MAJOR DESCRIPTIONS ON THE DRAWINGS.
- PROVIDED WIRE BARREL FERRULES FOR ALL WIRING.
- ALL TERMINAL BLOCKS ARE NUMBERED AS SHOWN IN THE DRAWINGS, COMPLETE WITH GROUP LABELING.
- ALL WIRES ARE MARKED AS INDICATED ON THE DRAWINGS.

1-0630M-A0075	TONNER ROOM EMERGENCY AIR OUTDOOR INTAKE DAMPER
1-0630M-E0073	ELECTRICAL EQUIPMENT PLAN, CHLORINE BUILDING
DRAWING NUMBER	REFERENCE DRAWINGS


AtkinsRéalis
 ENGINEERS
 GEOSCIENTISTS
 MANITOBA
 Certificate of Authorization
AtkinsRéalis Canada Inc.
 No. 4489

 AtkinsRéalis 148 Nature Park Way, Winnipeg, Manitoba Canada R3P 0X7 204-786-8080		ENGINEER'S SEAL	THE CITY OF WINNIPEG  Winnipeg WATER AND WASTE DEPARTMENT	
V. ELIMBAN	V. ELIMBAN	DRAWN BY:	APPROVED BY:	
J. GRACIAN	V. ELIMBAN	SCALE: AS SHOWN	ISSUED FOR CONSTRUCTION	
		DATE: 2024/04/11	BY: M. SKINNER	
00	ISSUED FOR TENDER AND CONSTRUCTION	2025/04/30	DATE: 2025/04/30	
NO. REVISIONS	DATE DESIGN	VE	VE	
CONSULTANT NO.:				
CITY DRAWING NUMBER		SHEET	REV.	SIZE
1-0630M-A0076		001	00	A1