


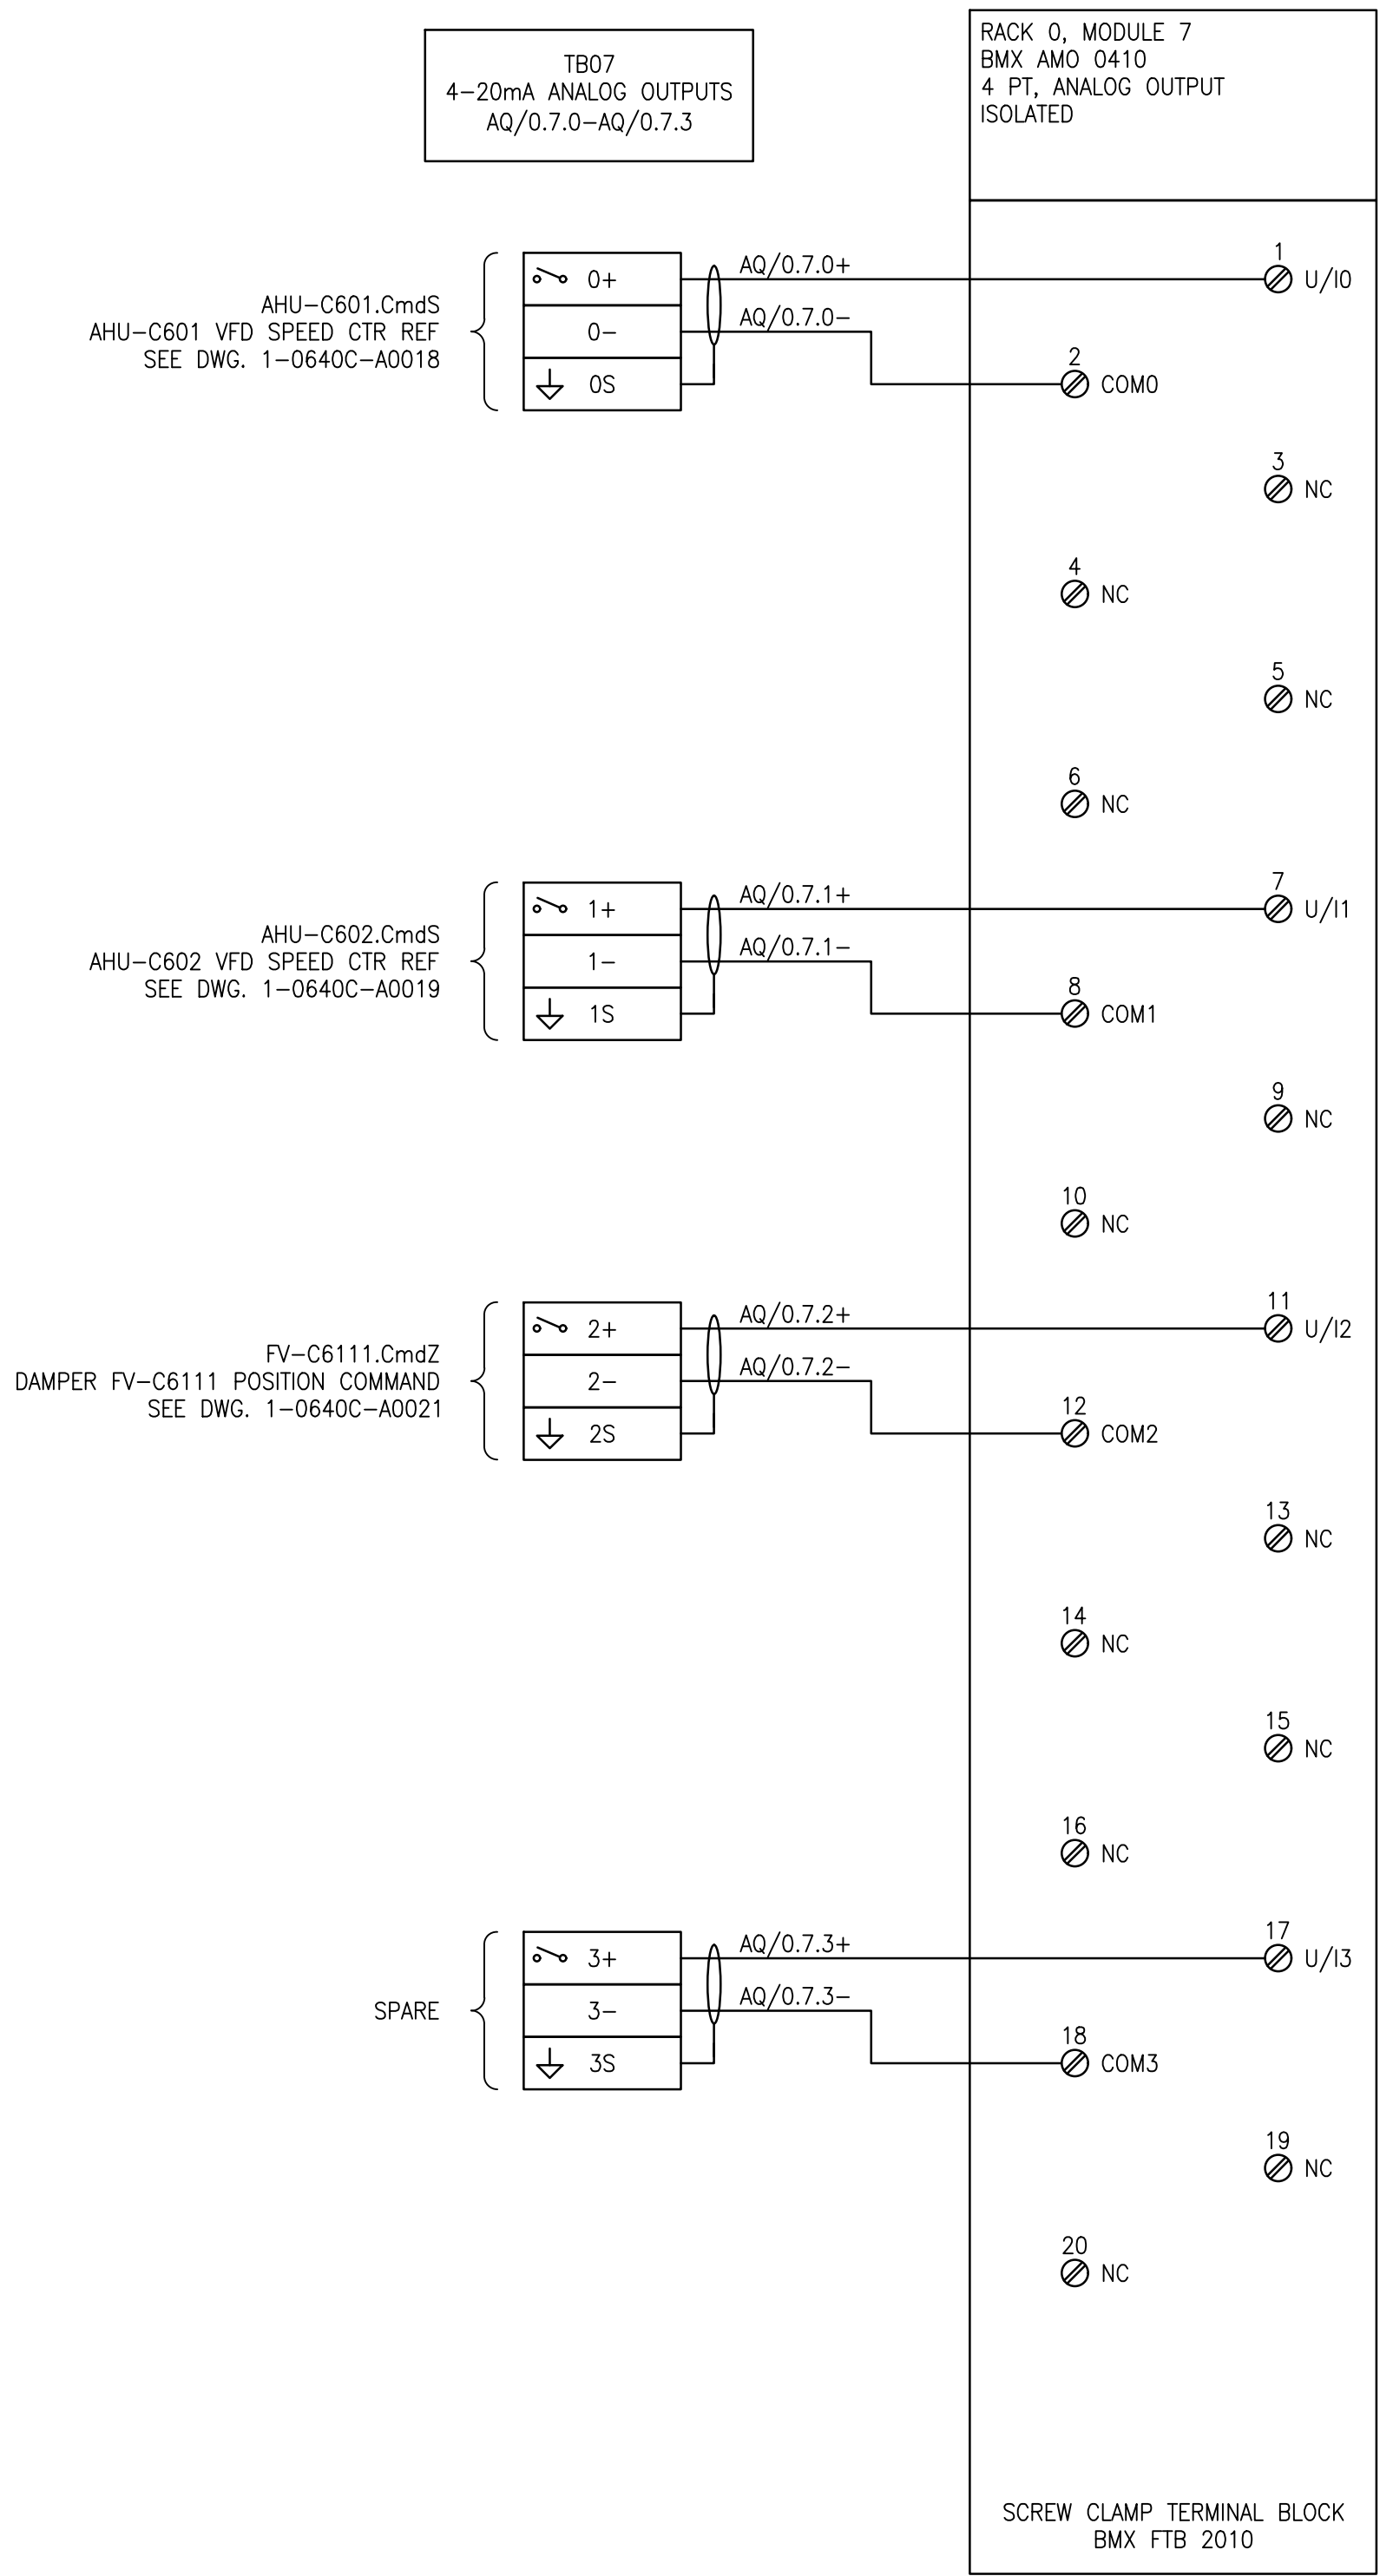

1-0640C-A0003	REMOTE I/O PANEL LAYOUT, CONTROL PANEL CP-C827
DRAWING NUMBER	REFERENCE DRAWINGS



ENGINEERS
GEOSCIENTISTS
MANITOBA

Certificate of Authorization

AtkinsRéalis Canada Inc.

No. 4489

				 148 Nature Park Way, Winnipeg, Manitoba Canada R3P 0X7 204-786-8080		ENGINEER'S SEAL	 THE CITY OF WINNIPEG WATER AND WASTE DEPARTMENT		
				DESIGNED BY: V. ELIMBAN	CHECKED BY: V. ELIMBAN		MCPHILLIPS PUMPING STATION CHLORINE SYSTEM UPGRADE AUTOMATION - WIRING DIAGRAM REMOTE I/O CONTROL PANEL CP-C827 ANALOG OUTPUTS RACK 0, MODULE 7		
				DRAWN BY: J. GRACASIN	APPROVED BY: V. ELIMBAN				
				SCALE: NTS	ISSUED FOR CONSTRUCTION BY: M. SKINNER				
				DATE: 2024/03/08	DATE: 2025/04/30		CITY DRAWING NUMBER 1-0640C-A0010		
00	ISSUED FOR TENDER AND CONSTRUCTION	2025/04/30	VE	VE	CONSULTANT NO.:		SHEET 001	REV. 00	SIZE A1
NO.	REVISIONS	DATE	DESIGN	CHECK					