


B SIZE - 279mm x 432mm

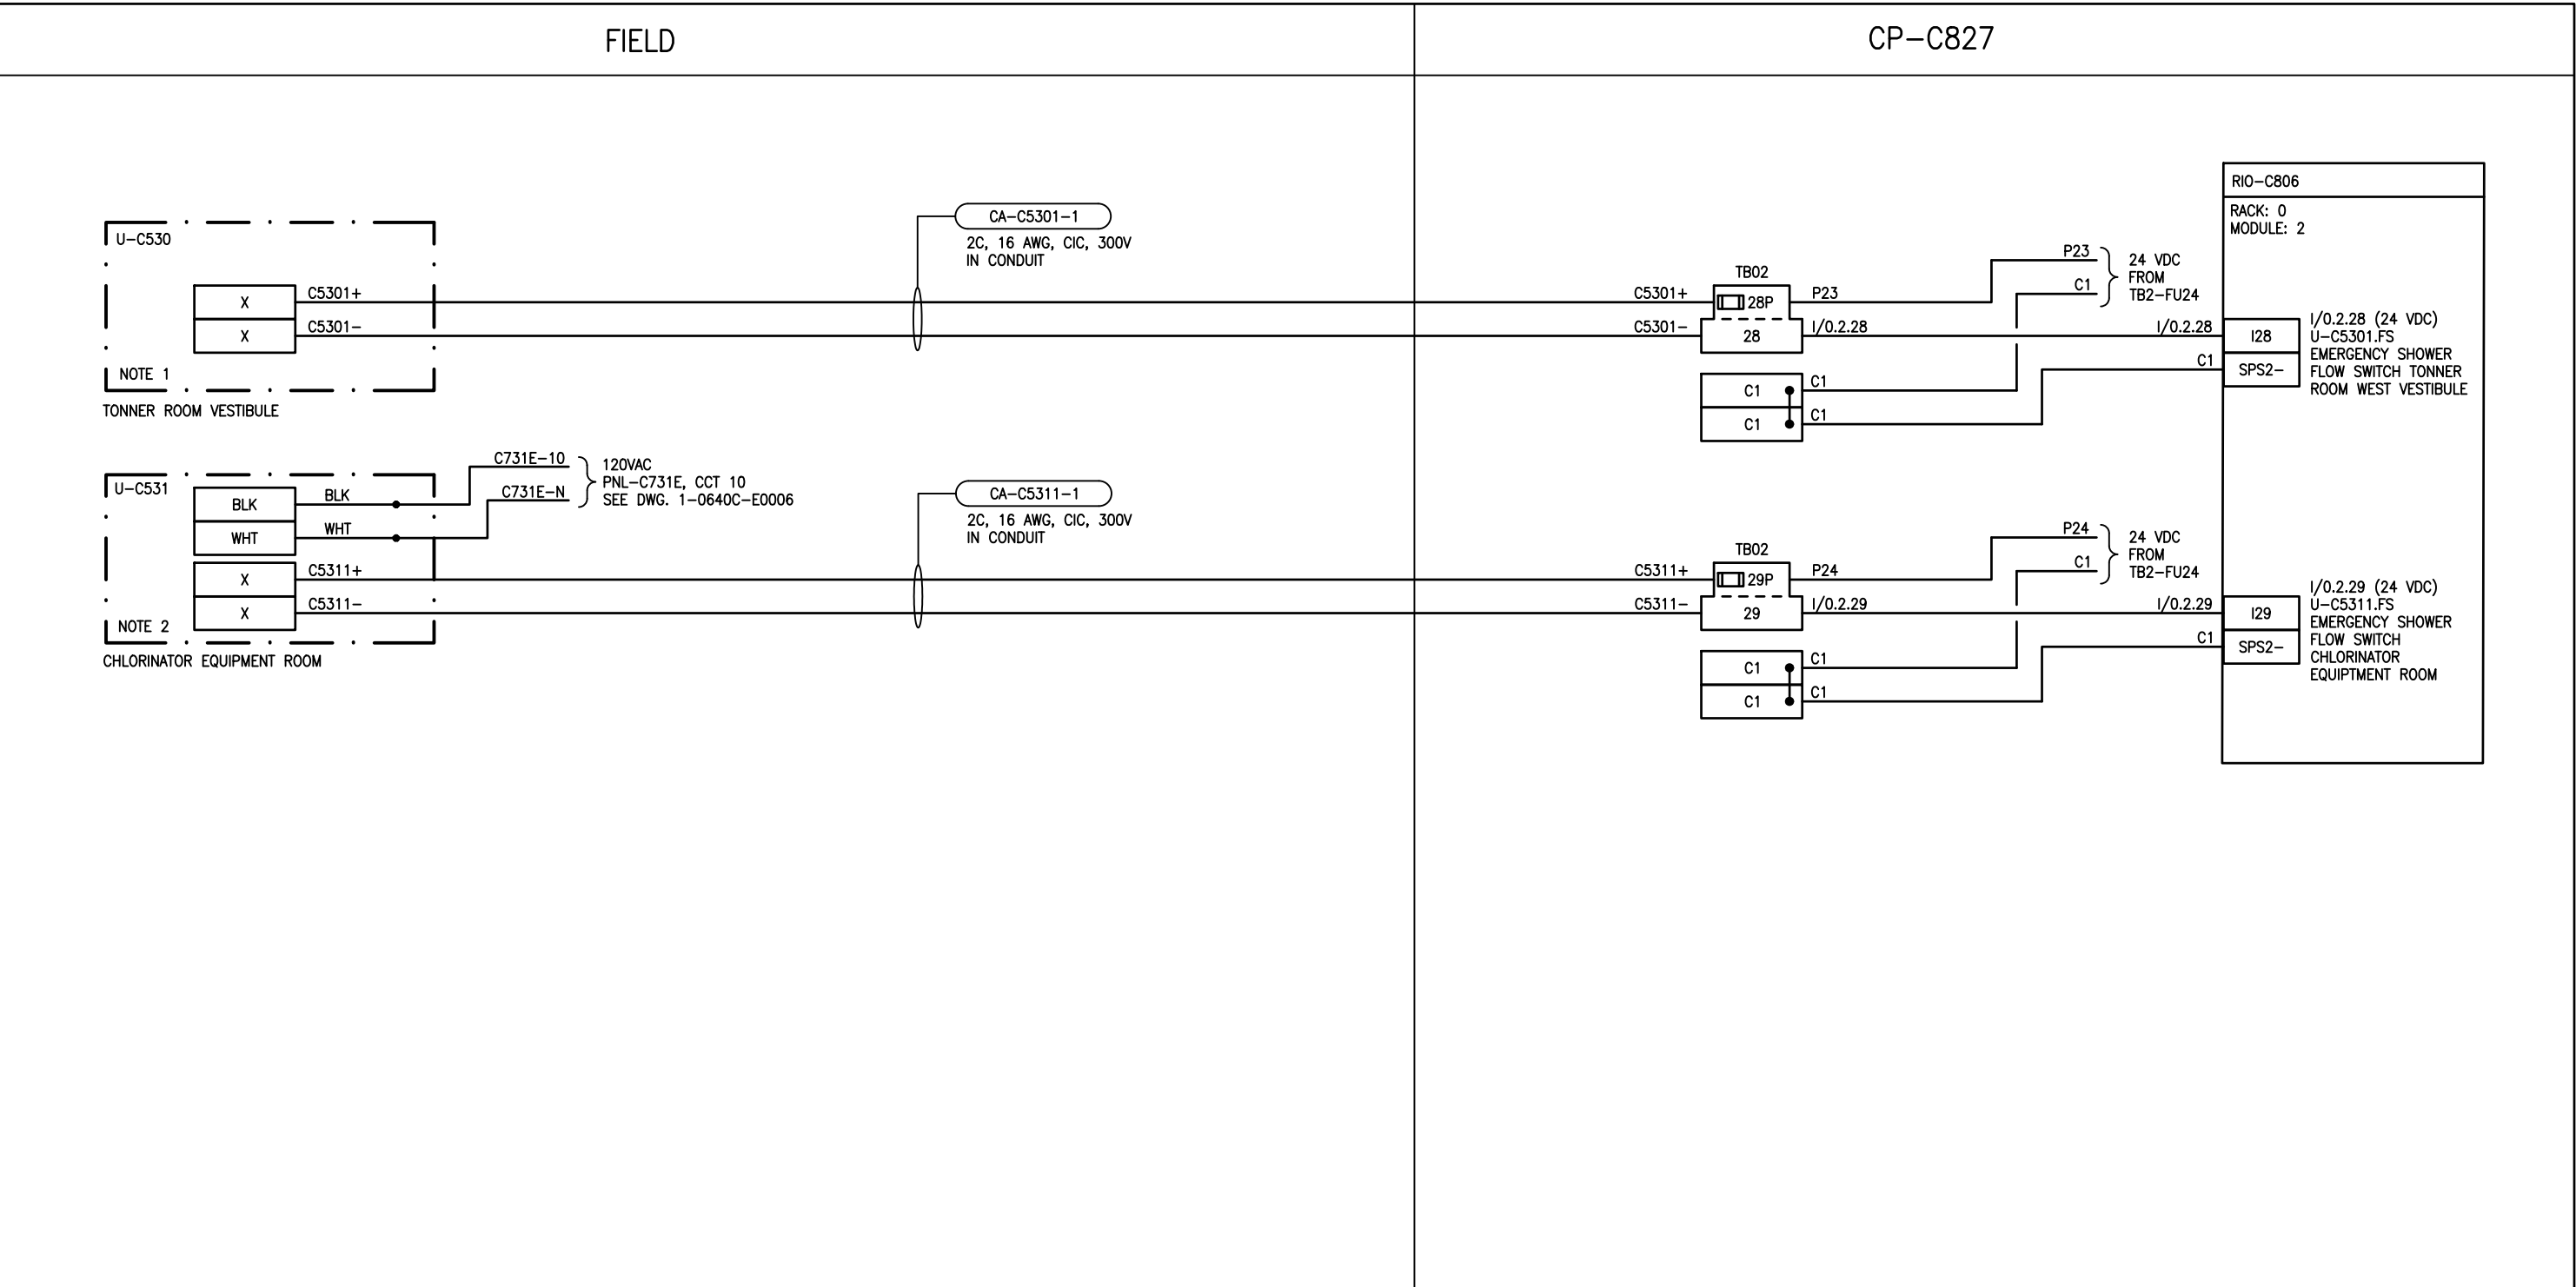

NOTES

- COORDINATE WIRING WITH PACKAGE FROM SYSTEM VENDOR. PROVIDE AS-BUILT MARKUPS BASED ON VENDOR SHOP DRAWINGS.
- PROVIDE NEW FLOW SWITCH ON EXISTING EMERGENCY SHOWER. PART NUMBER IS ENCON #02100000. CONTRACTOR TO PROVIDE ALL NEW CONDUIT AND CABLING FROM ESSENTIAL POWER PNL-C731E TO POWER FLOW SWITCH RELAY.

AtkinsRéal

148 Nature Park Way
Winnipeg, Manitoba Canada R3P 0X7
204-786-8080

DESIGNED BY:	J. GRAGASIN	CHECKED BY:	V. ELIMBAN
DRAWN BY:	J. GRAGASIN	APPROVED BY:	V. ELIMBAN
SCALE:	NTS	DATE:	2023/06/23
ISSUED FOR CONSTRUCTION			
BY:	M. SKINNER	DATE:	2025/04/30
CONSULTANT NO.:			

ENGINEER'S SEAL

THE CITY OF WINNIPEG

WATER AND WASTE DEPARTMENT

MCPHILLIPS PUMPING STATION
CHLORINE SYSTEM UPGRADES
LOOP DIAGRAM
U-C5301
EMERGENCY SHOWER FLOW SWITCH

CITY DRAWING NUMBER	SHEET	REV.	SIZE
1-0640C-A0011	001	00	B

ASSOCIATED REFERENCE DRAWINGS:
1-0640C-E0015-001
1-0640C-A0005-001

