


B SIZE - 279mm x 432mm

FIELD

CP-C827

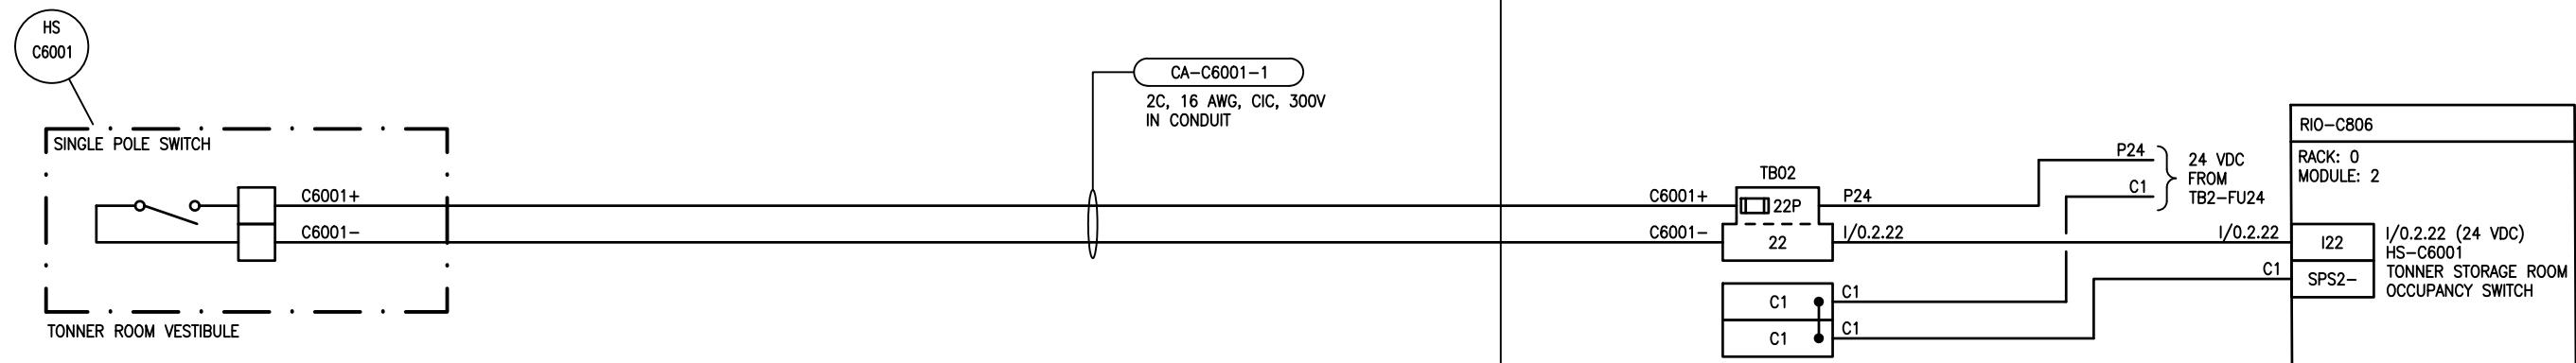

NOTES

1. PROVIDE ALL NEW EQUIPMENT AND ALL CONDUIT AND CABLING REQUIRED FOR A COMPLETE INSTALLATION.

ASSOCIATED REFERENCE DRAWINGS:
1-0640C-E0015
1-0640C-A0005



148 Nature Park Way
Winnipeg, Manitoba Canada R3P 0X7
204-786-8080

				DESIGNED BY: B. WILKS	CHECKED BY: V. ELIMBAN
				DRAWN BY: B. WILKS	APPROVED BY: V. ELIMBAN
				SCALE: NTS	DATE: 2023/08/16
				ISSUED FOR CONSTRUCTION BY: M. SKINNER	DATE: 2025/04/30
				CONSULTANT NO.:	
00	ISSUED FOR TENDER AND CONSTRUCTION	2025/04/30	VE	VE	
NO.	REVISIONS	DATE	DESIGN	CHECK	

ENGINEER'S SEAL



THE CITY OF WINNIPEG
WATER AND WASTE DEPARTMENT

MCPHILLIPS PUMPING STATION
CHLORINE SYSTEM UPGRADES
LOOP DIAGRAM
HS-C6001
TONNER STORAGE ROOM OCCUPANCY SWITCH

CITY DRAWING NUMBER	SHEET	REV.	SIZE
1-0640C-A0012	001	00	B