


B SIZE – 279mm x 432mm

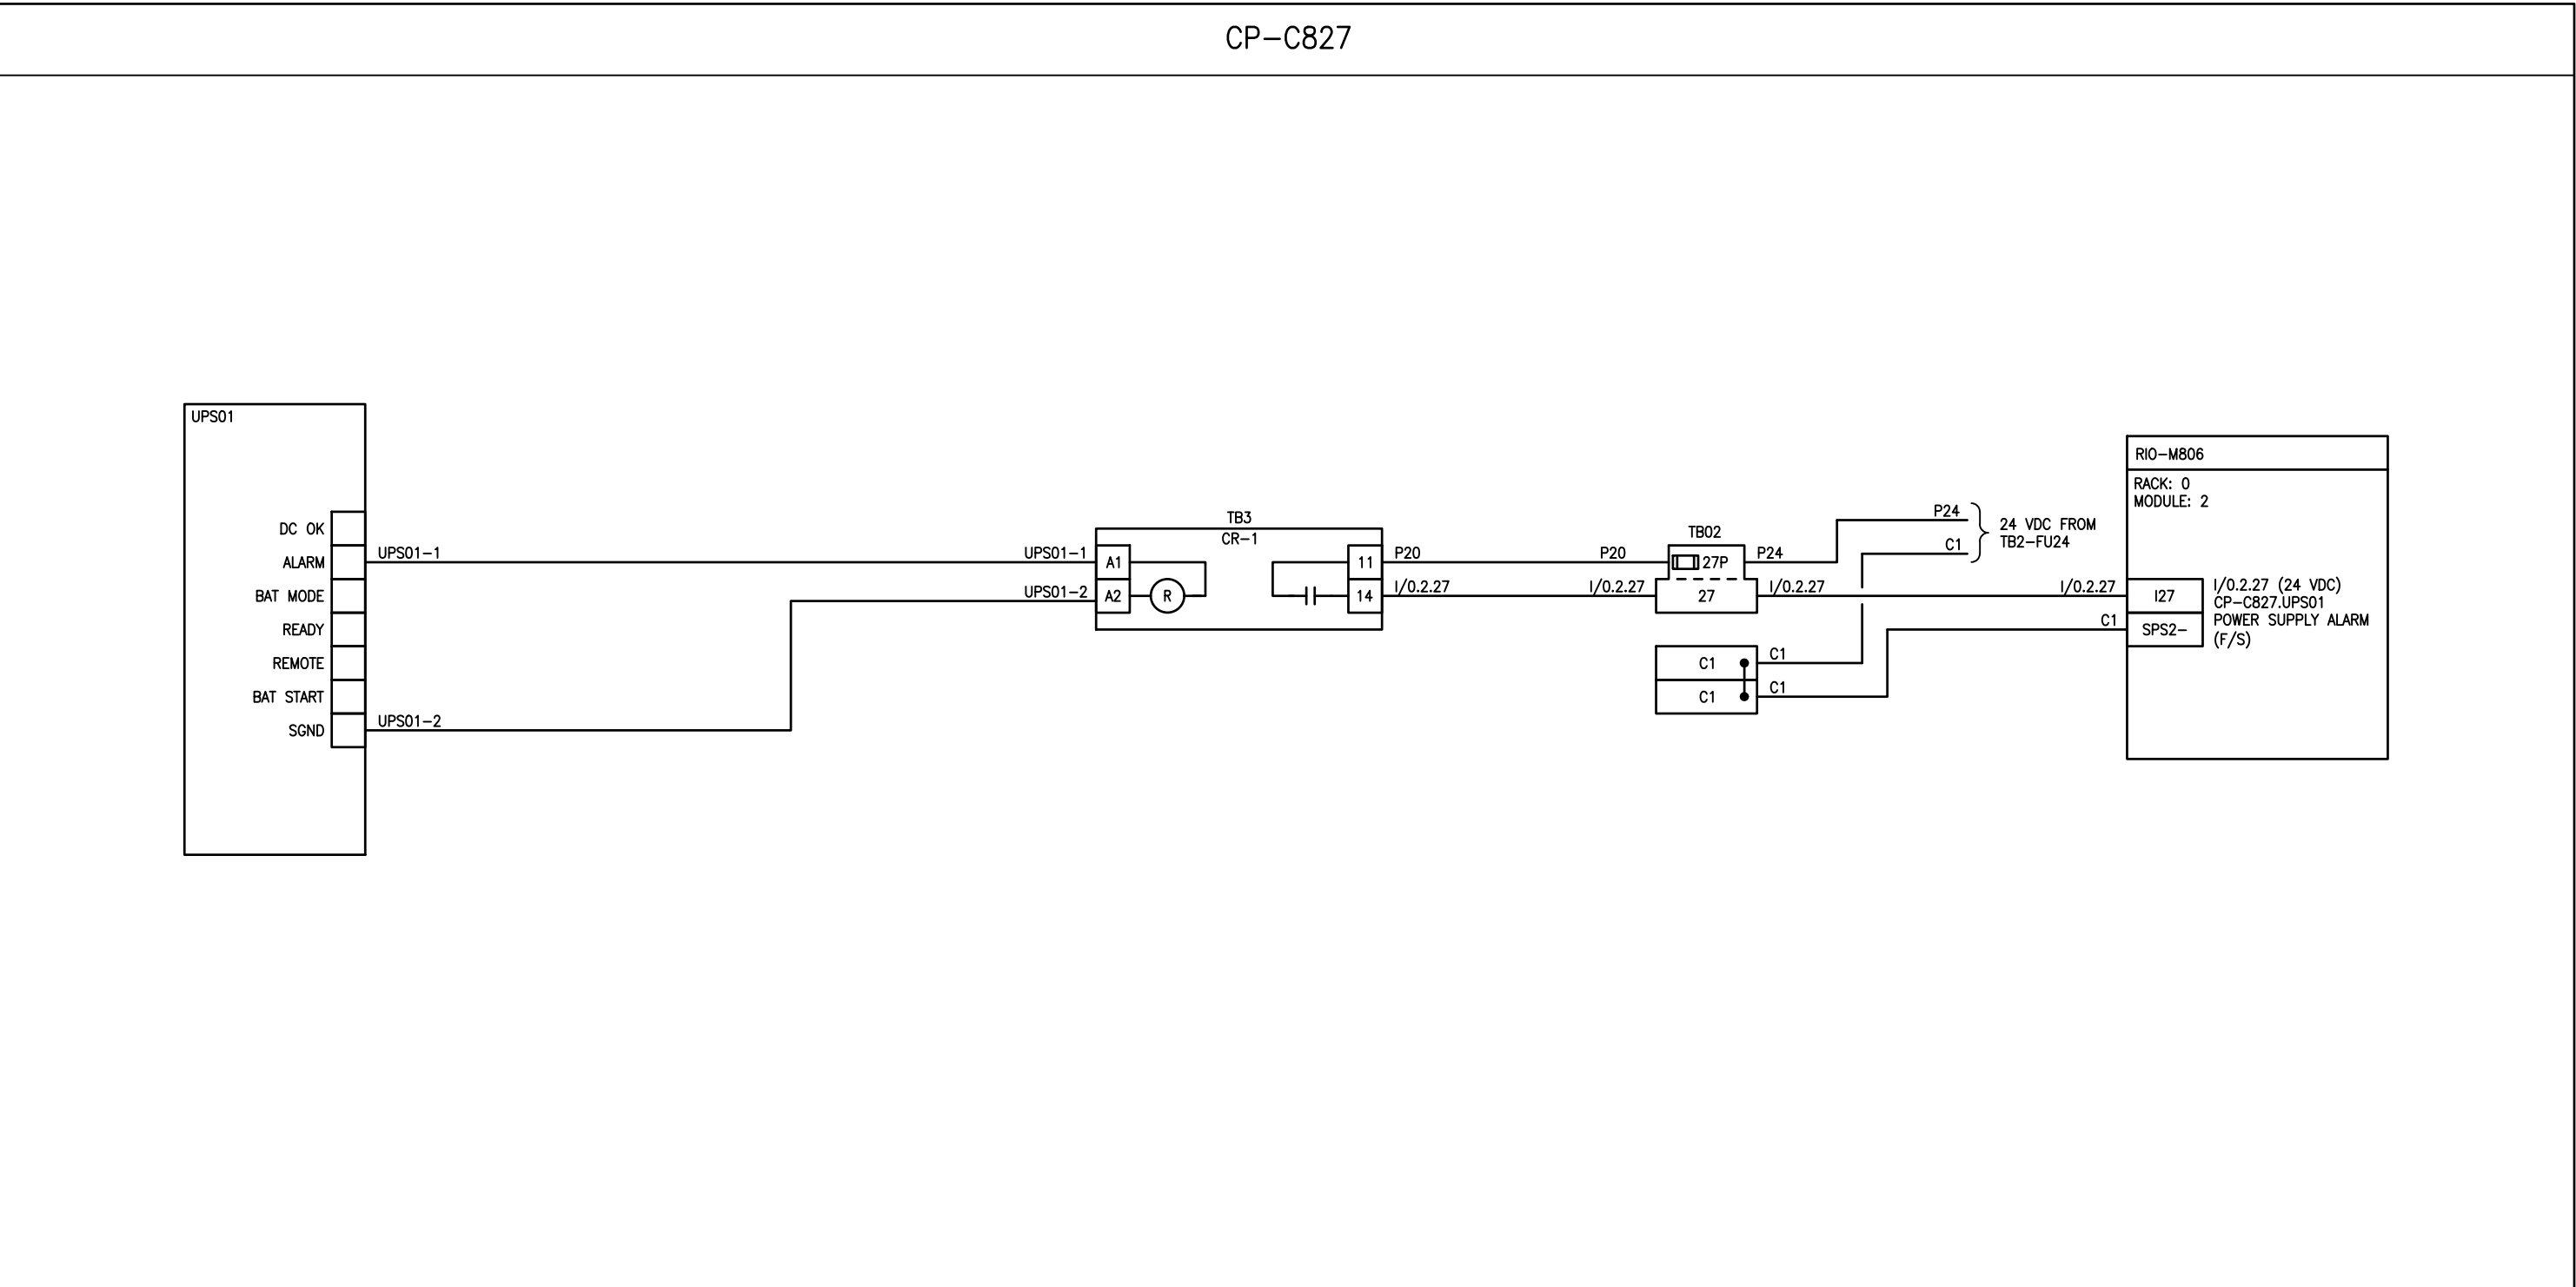

NOTES

ASSOCIATED REFERENCE DRAWINGS:
1-0640C-E0015
1-0640C-A0005

ES ENGINEERS
GEOSCIENTISTS
MANITOBA
Certificate of Authorization
AtkinsRéalis Canada Inc.
No. 4489



148 Nature Park Way
Winnipeg, Manitoba Canada R3P 0X7
204-786-8080

DESIGNED BY: J. GRAGASIN	CHECKED BY: V. ELIMBAN
DRAWN BY: J. GRAGASIN	APPROVED BY: V. ELIMBAN
SCALE: NTS	DATE: 2024/03/09
ISSUED FOR CONSTRUCTION	
BY: M. SKINNER	DATE: 2025/04/30
CONSULTANT NO.:	

ENGINEER'S SEAL



THE CITY OF WINNIPEG
WATER AND WASTE DEPARTMENT

MCPHILLIPS PUMPING STATION
CHLORINE SYSTEM UPGRADE
LOOP DIAGRAM
CP-C827.UPS01
POWER SUPPLY ALARM

CITY DRAWING NUMBER	SHEET	REV.	SIZE
1-0640C-A0014	001	00	B

NO.	REVISIONS	DATE	DESIGN	CHECK
00	ISSUED FOR TENDER AND CONSTRUCTION	2025/04/30	VE	VE