


B SIZE - 279mm x 432mm

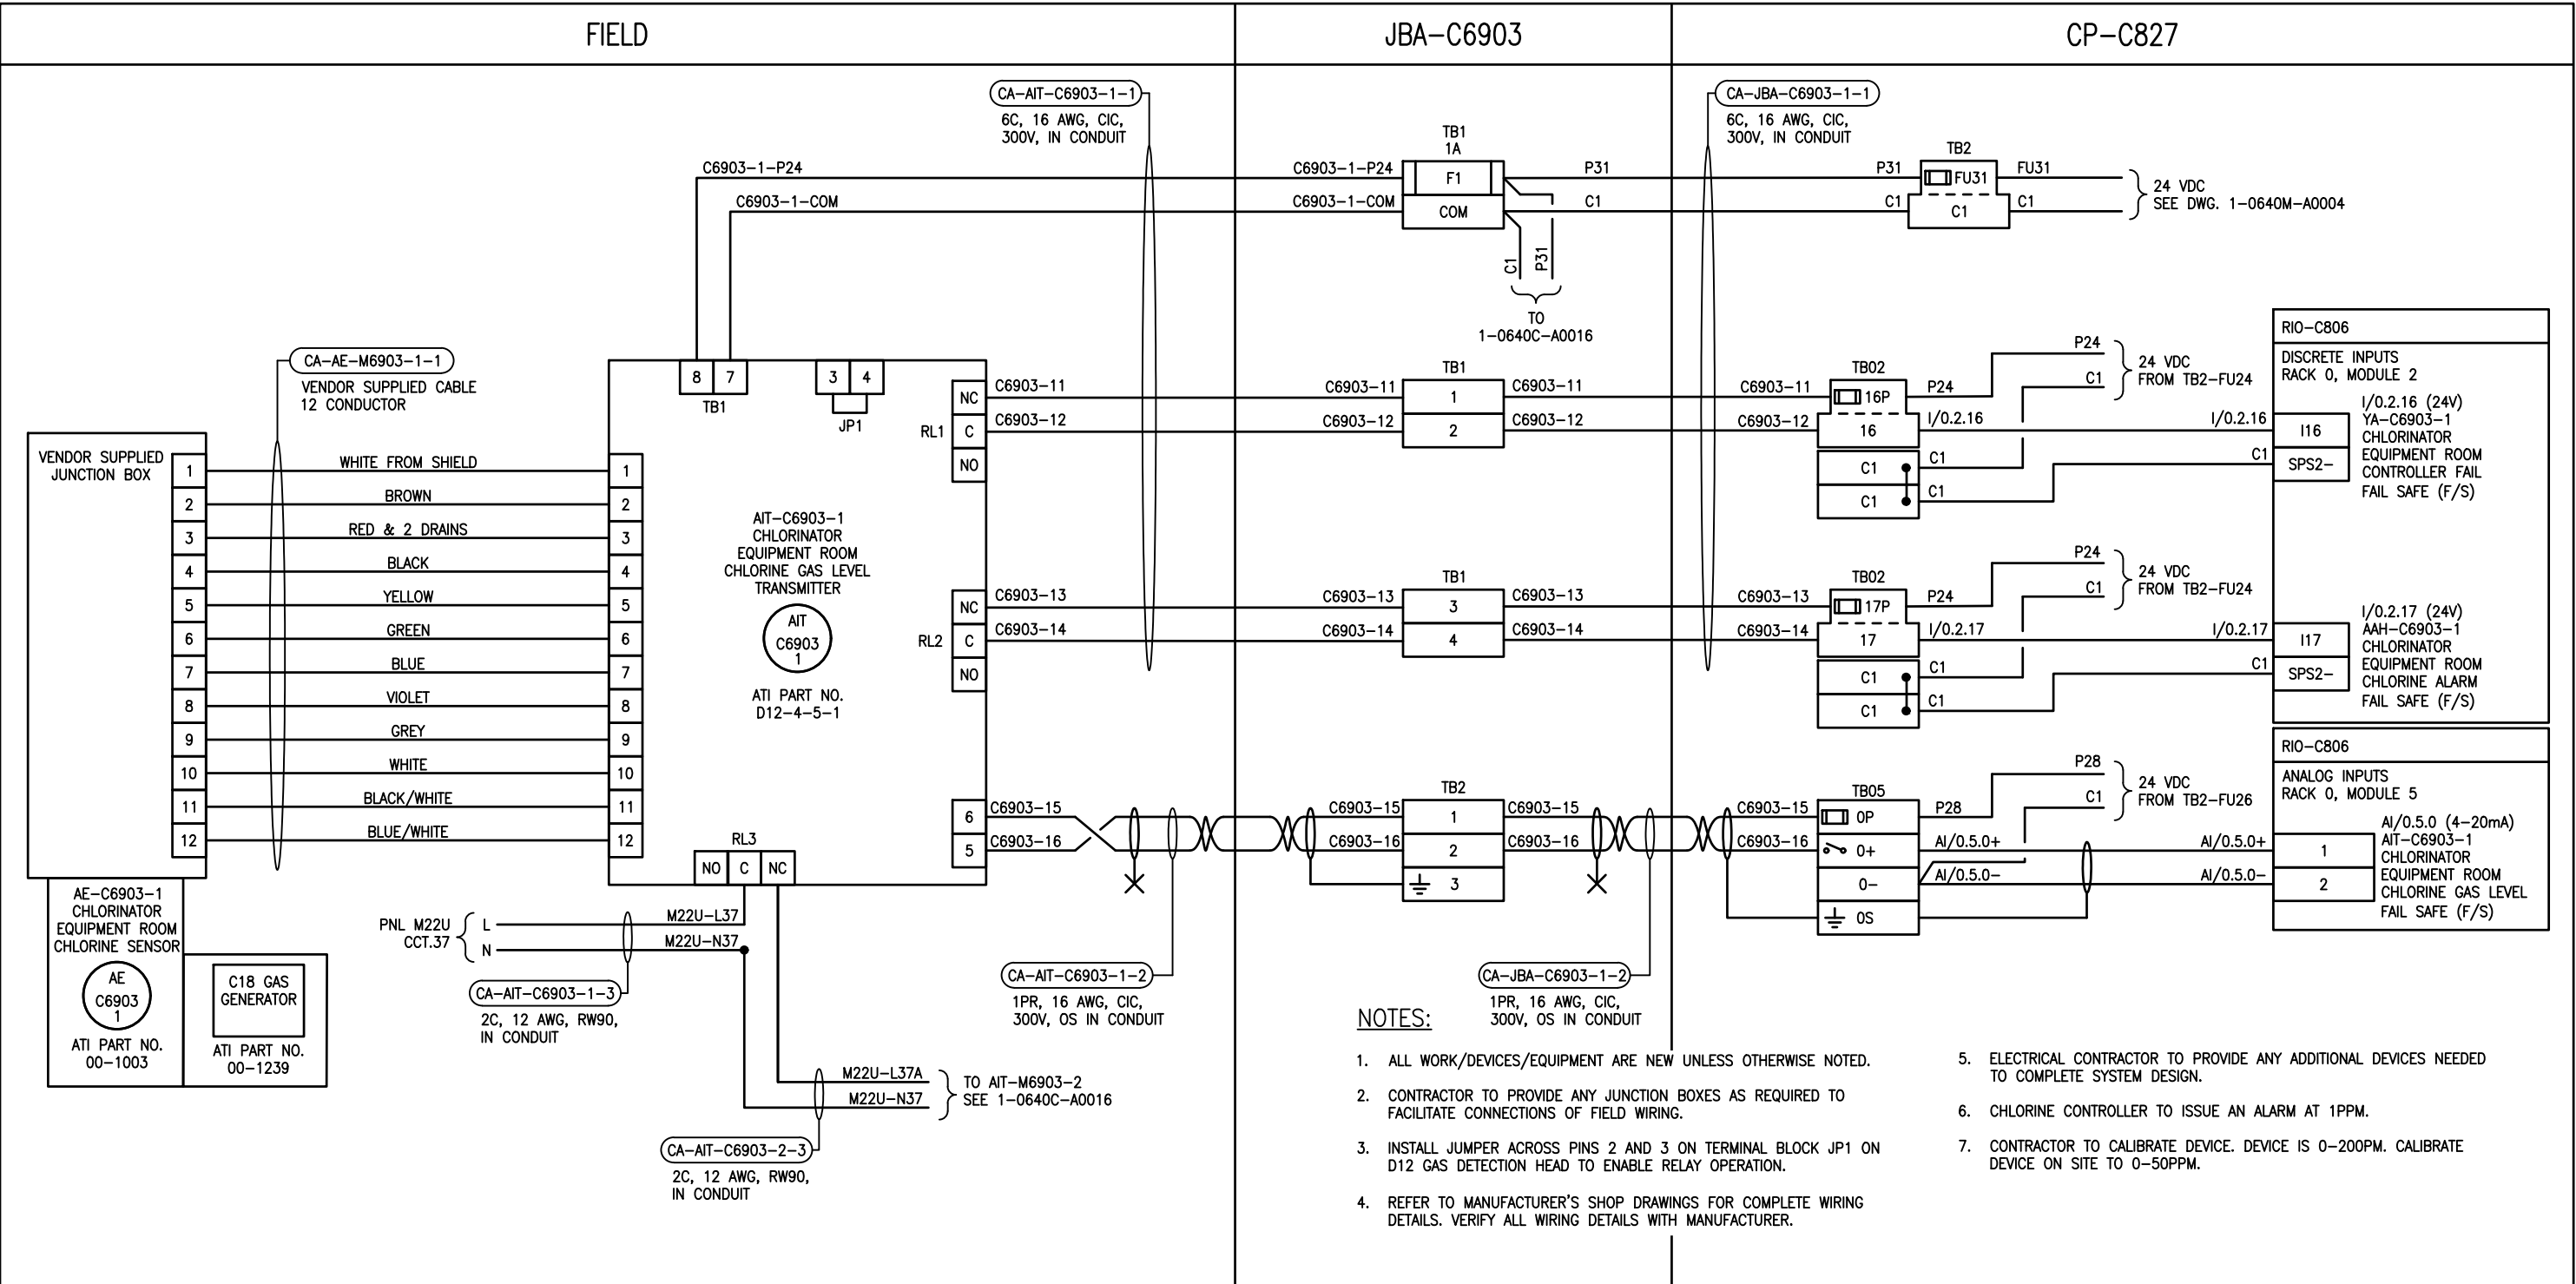

ASSOCIATED REFERENCE DRAWINGS:
1-0640C-E0015
1-0640C-A0005
1-0640C-A0008

ENGINEERS
GEOSCIENTISTS
MANITOBA
Certificate of Authorization
AtkinsRéalis Canada Inc.
No. 4489



148 Nature Park Way
Winnipeg, Manitoba Canada R3P 0X7
204-786-8080

DESIGNED BY:
B. WILKS

CHECKED BY:
V. ELIMBAN

DRAWN BY:
B. WILKS

APPROVED BY:
V. ELIMBAN

SCALE:
N.T.S.

DATE:
2023/06/23

ISSUED FOR CONSTRUCTION

BY:
M. SKINNER

DATE:
2025/03/31

CONSULTANT NO.:

ENGINEER'S SEAL



THE CITY OF WINNIPEG
WATER AND WASTE DEPARTMENT

MCPHILLIPS PUMPING STATION
CHLORINE SYSTEM UPGRADES
LOOP DIAGRAM
CHLORINE DETECTION
AIT-C6903-1

CITY DRAWING NUMBER
1-0640C-A0015

SHEET
001

REV.
00

SIZE
B

NO.	REVISIONS	DATE	DESIGN	CHECK
00	ISSUED FOR TENDER AND CONSTRUCTION	2025/03/31	VE	VE