


B SIZE - 279mm x 432mm

FIELD

JBA-C6903

CP-C827

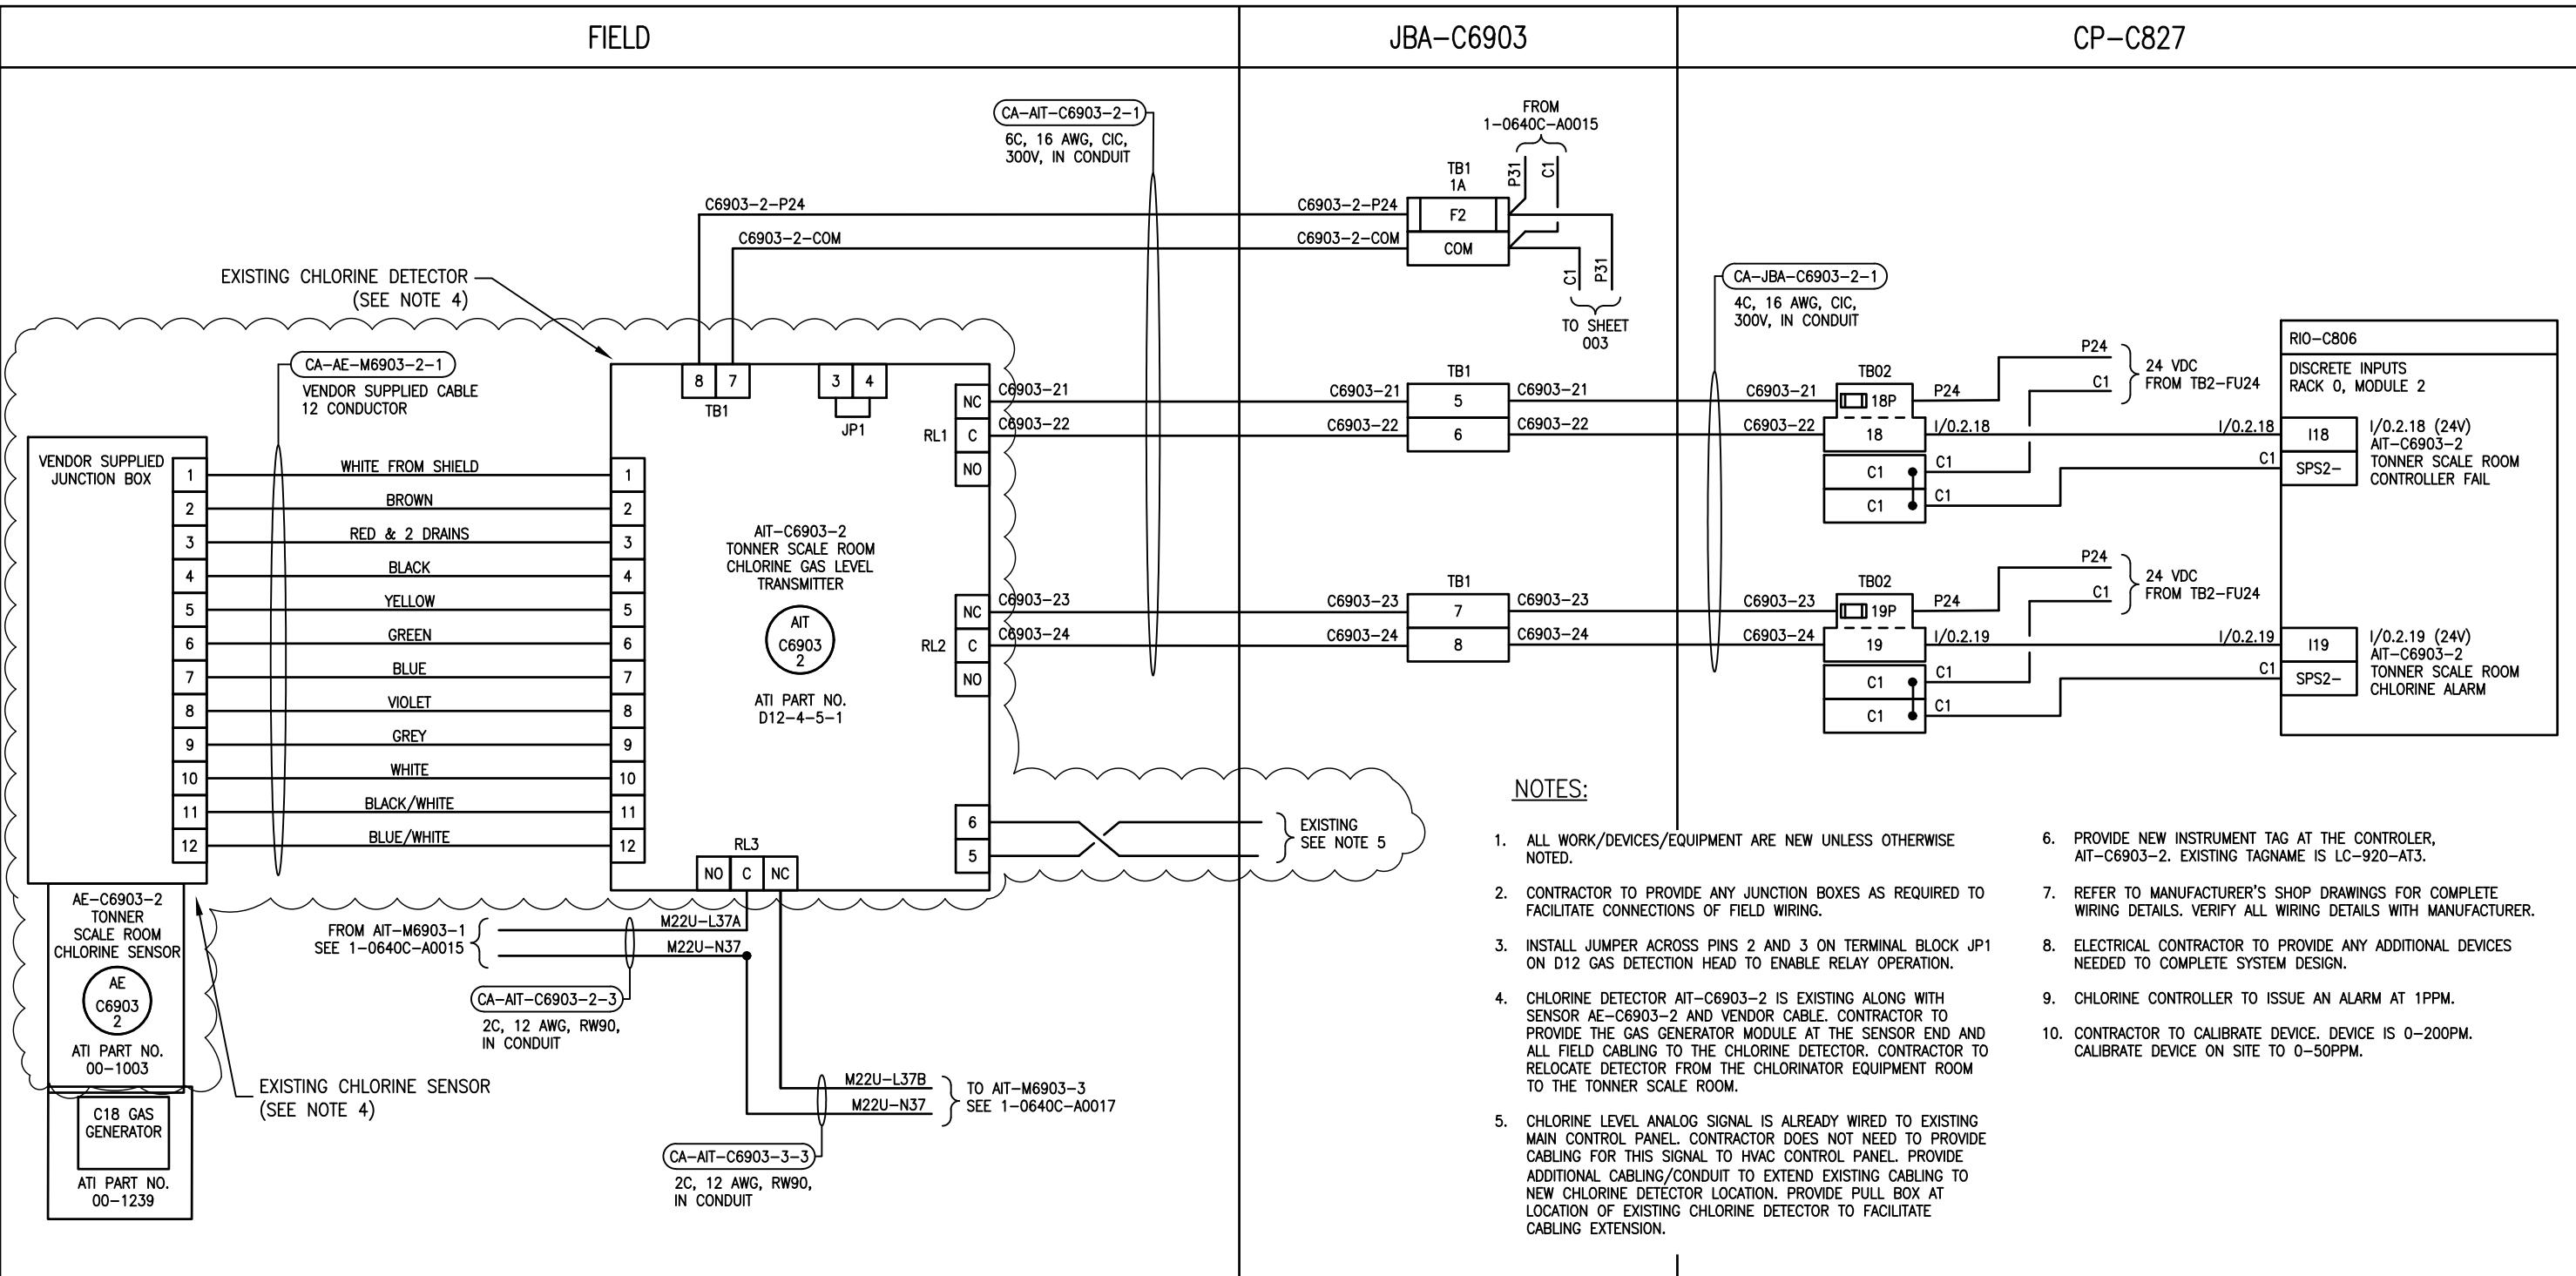

ASSOCIATED REFERENCE DRAWINGS:
1-0640C-E0015
1-0640C-A0005



		Atkins Réalis		148 Nature Park Way Winnipeg, Manitoba Canada R3P 0X7 204-786-8080		ENGINEER'S SEAL	
		DESIGNED BY: B. WILKS	CHECKED BY: V. ELIMBAN				
		DRAWN BY: B. WILKS	APPROVED BY: V. ELIMBAN				
		SCALE: N.T.S.	DATE: 2023/06/23				
		ISSUED FOR CONSTRUCTION BY: M. SKINNER	DATE: 2025/04/30				
		CONSULTANT NO.:					
00	ISSUED FOR TENDER AND CONSTRUCTION	2025/04/30	VE	VE			
NO.	REVISIONS	DATE	DESIGN	CHECK			
CITY DRAWING NUMBER							
1-0640C-A0016					SHEET	REV.	
001					00	B	



MCPHILLIPS PUMPING STATION
CHLORINE SYSTEM UPGRADES
LOOP DIAGRAM
CHLORINE DETECTION
AIT-C6903-2