


B SIZE - 279mm x 432mm

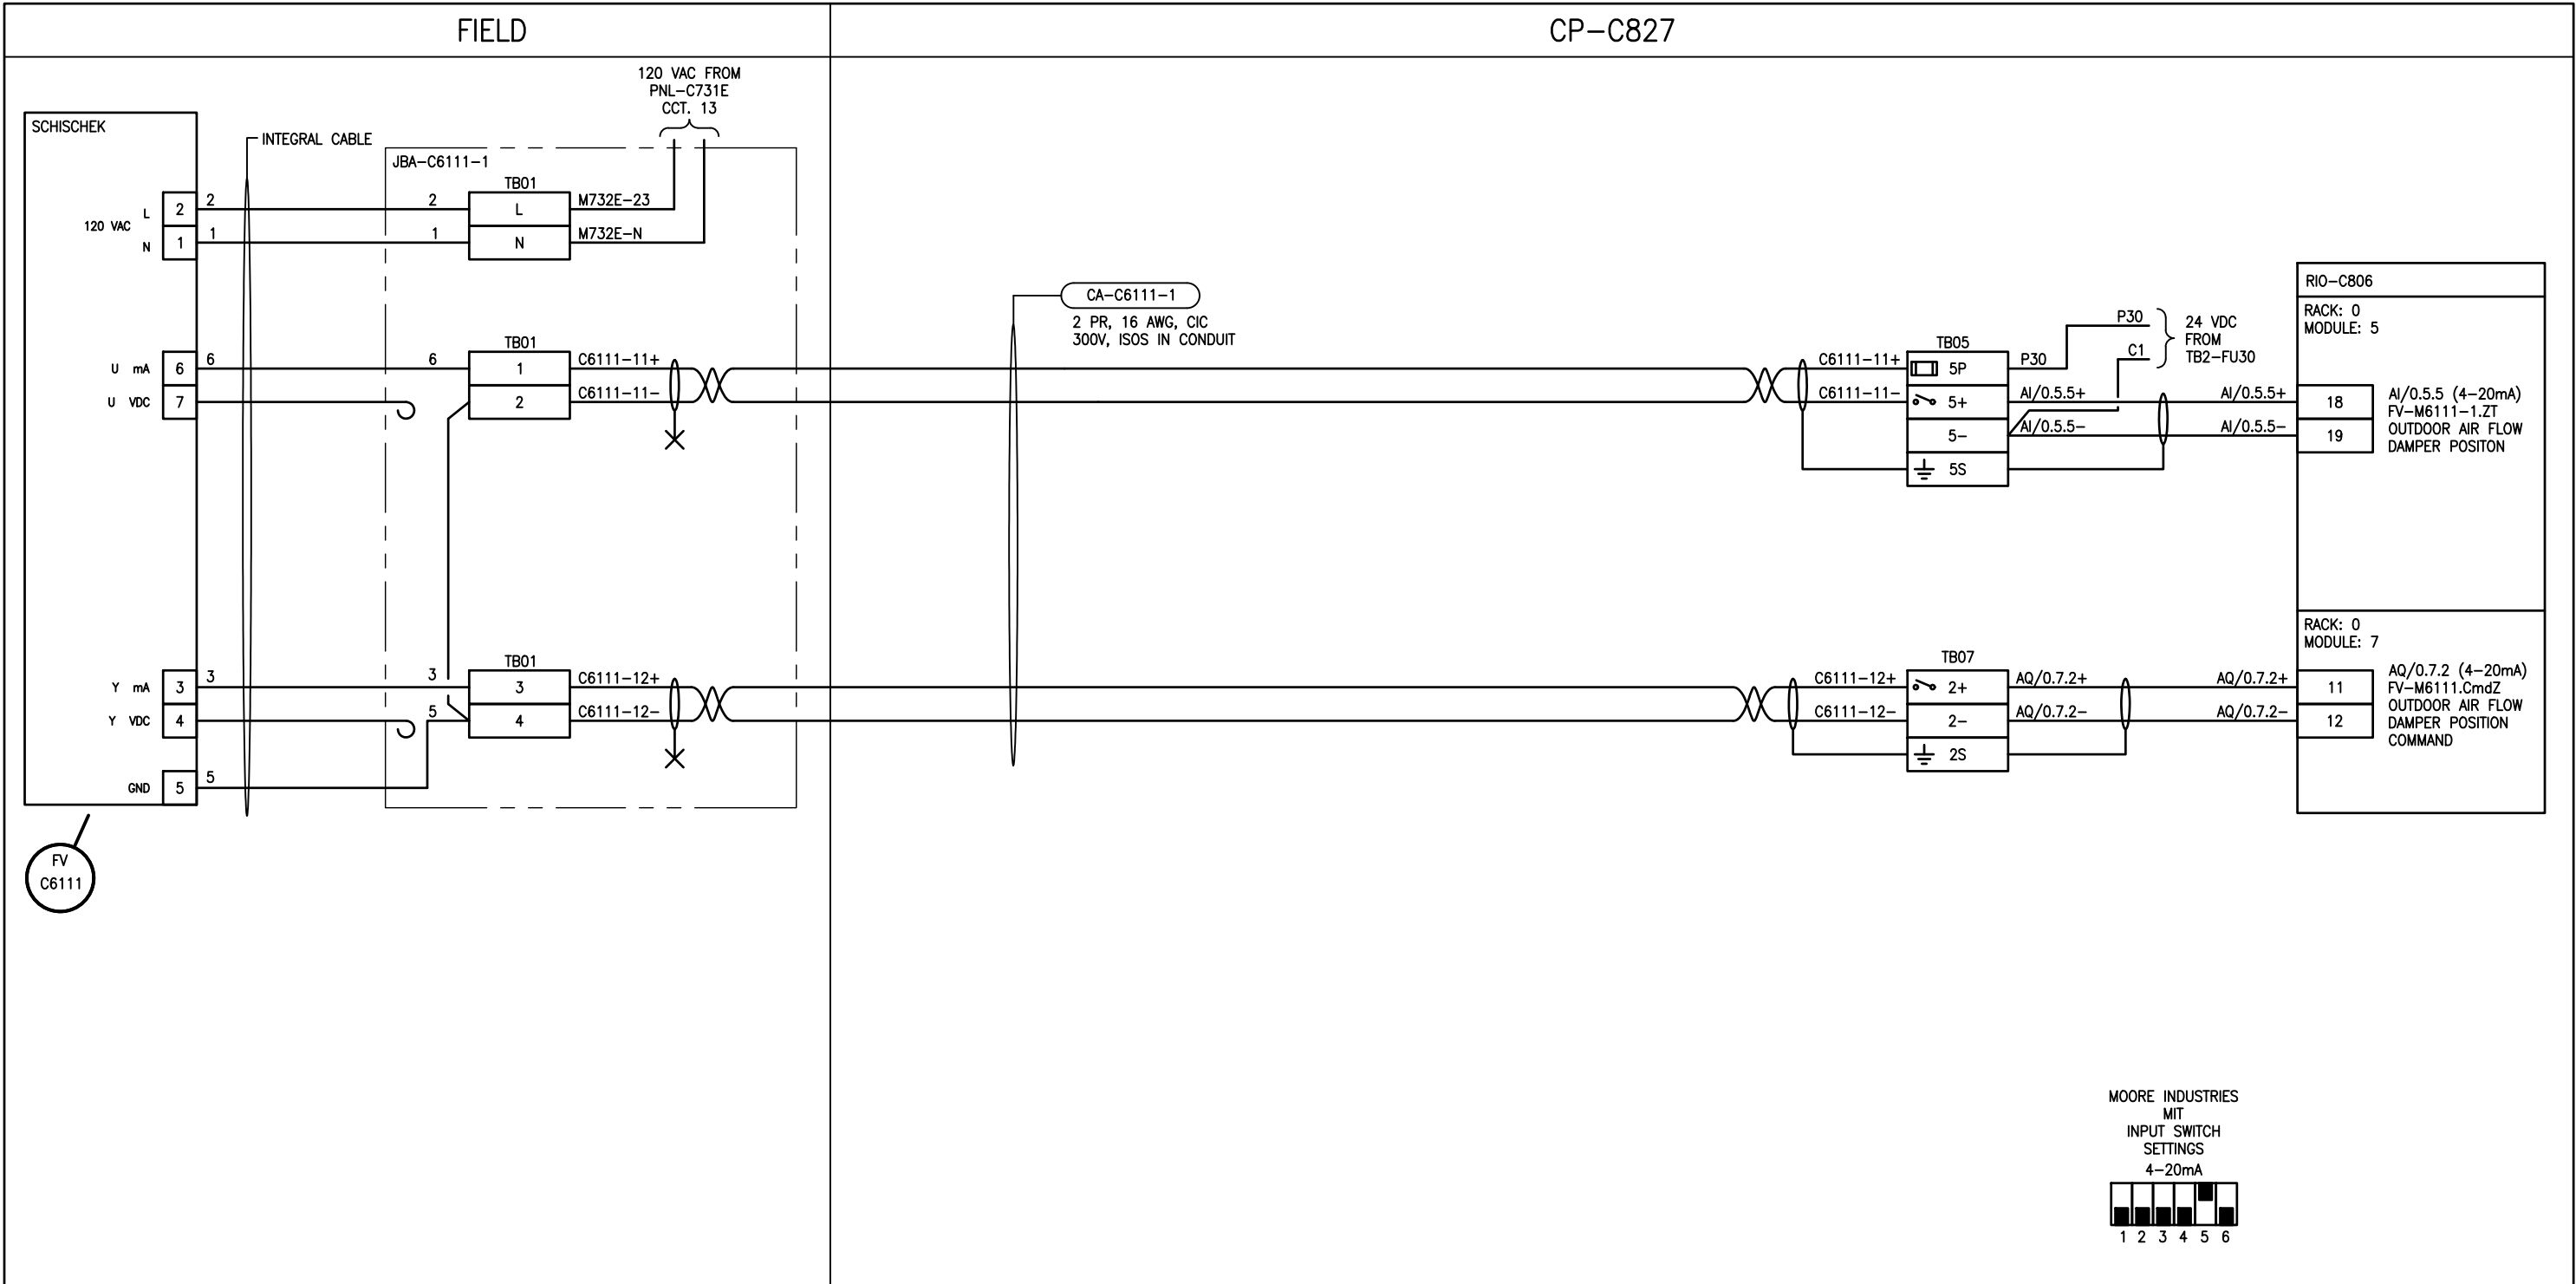

NOTES

ASSOCIATED REFERENCE DRAWINGS:
1-0640C-E0015
1-0640C-A0008
1-0640C-A0010



148 Nature Park Way
Winnipeg, Manitoba Canada R3P 0X7
204-786-8080

ENGINEER'S SEAL



THE CITY OF WINNIPEG
WATER AND WASTE DEPARTMENT

MCPHILLIPS PUMPING STATION
CHLORINE SYSTEM UPGRADES
LOOP DIAGRAM
FV-C6111
DAMPER POSITION CONTROL

CITY DRAWING NUMBER

1-0640C-A0021

SHEET

001

REV.

00

SIZE

B

NO.	REVISIONS	DATE	DESIGN	CHECK
00	ISSUED FOR TENDER AND CONSTRUCTION	2025/04/30	VE	VE

DESIGNED BY: B. WILKS	CHECKED BY: V. ELIMBAN
DRAWN BY: B. WILKS	APPROVED BY: V. ELIMBAN
SCALE: N.T.S.	DATE: 2023/06/23
ISSUED FOR CONSTRUCTION BY: M. SKINNER	DATE: 2025/04/30
CONSULTANT NO.:	