

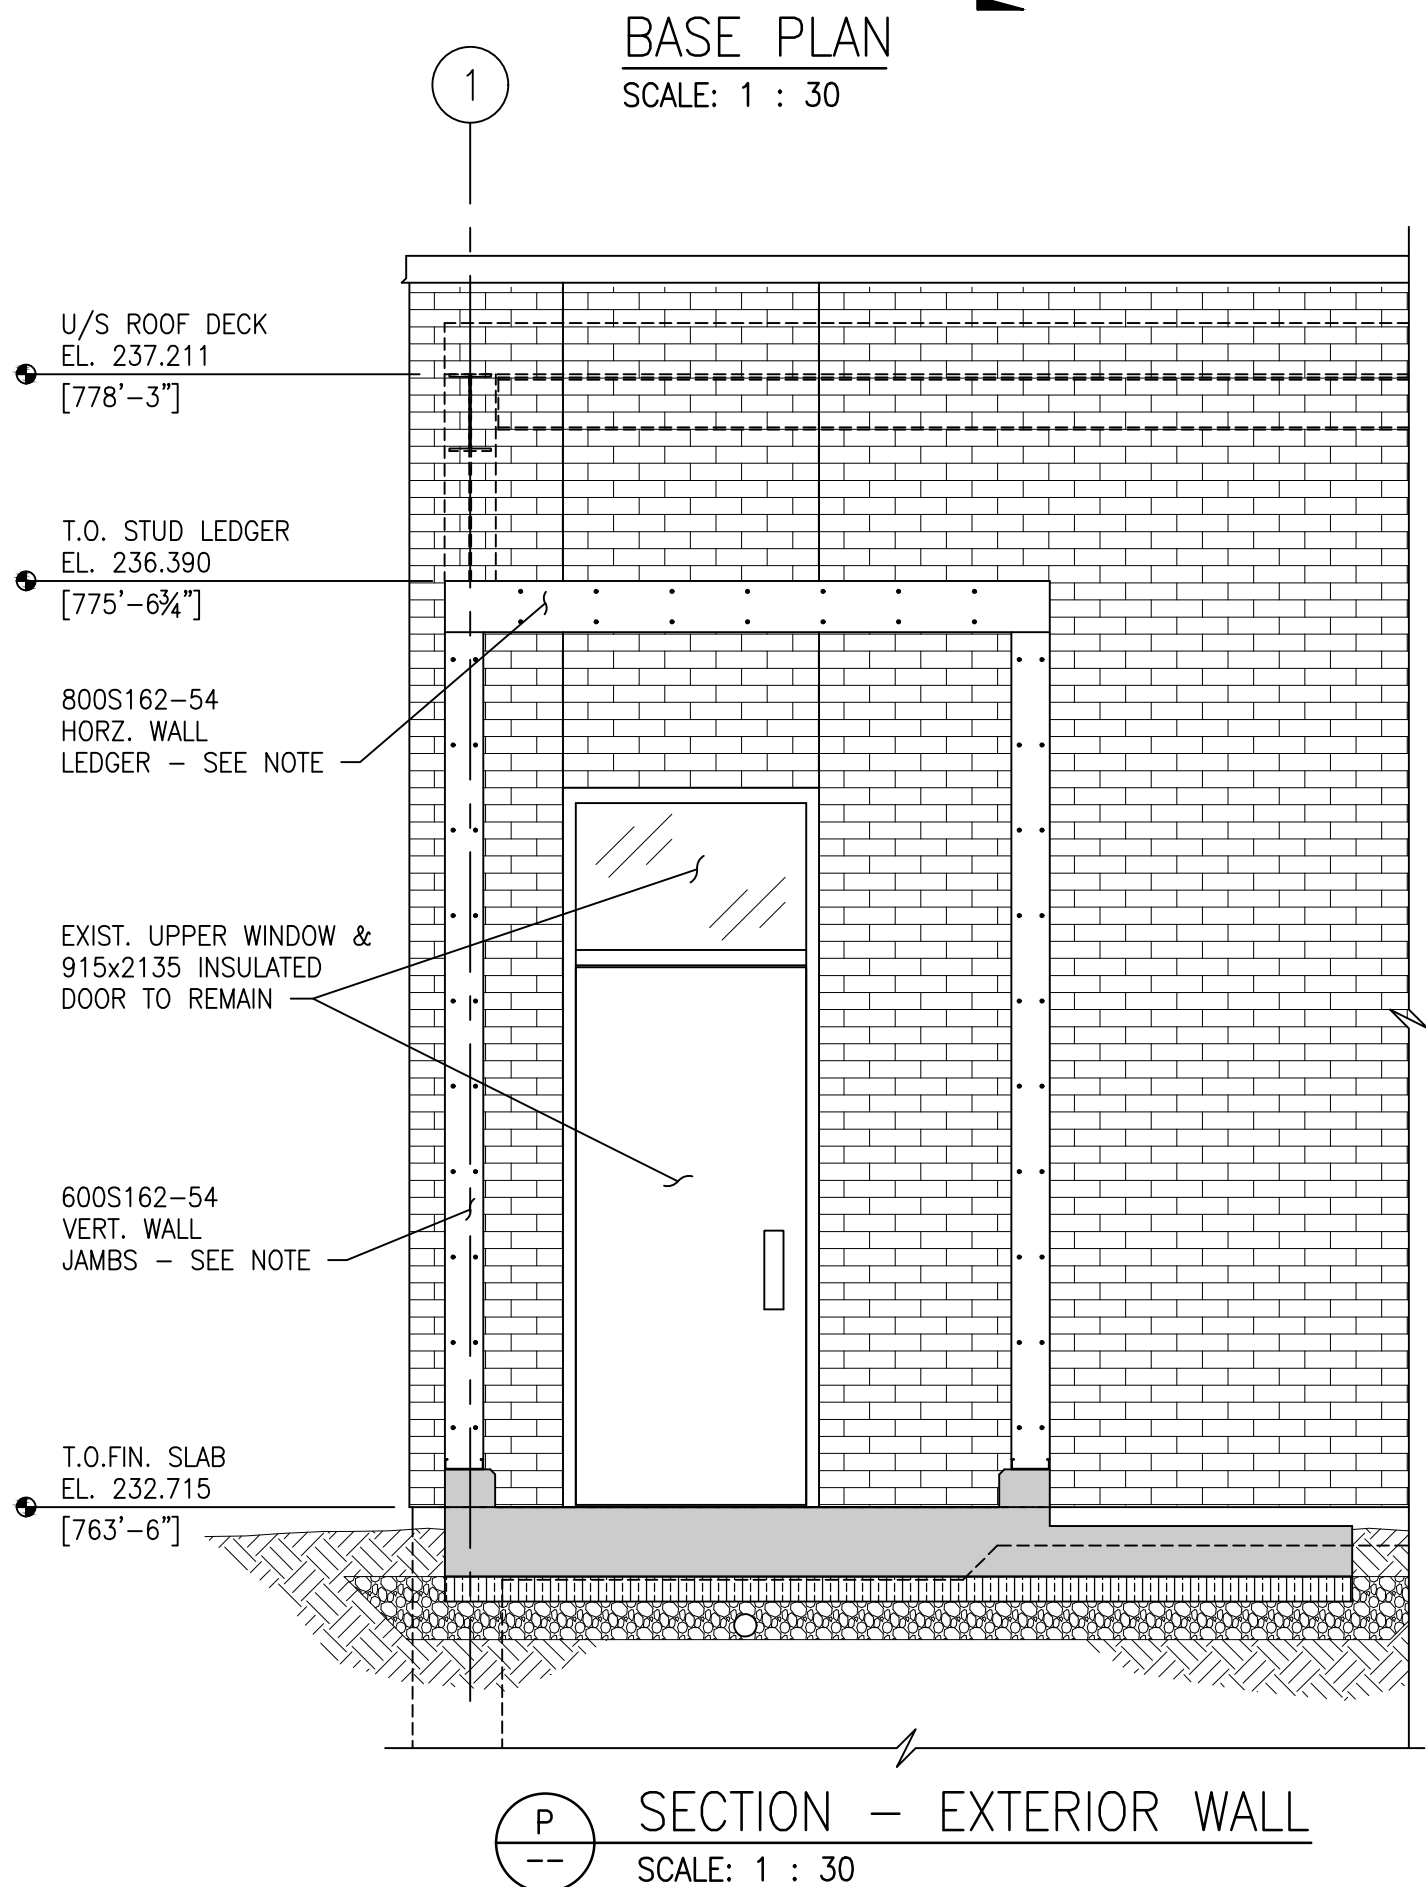
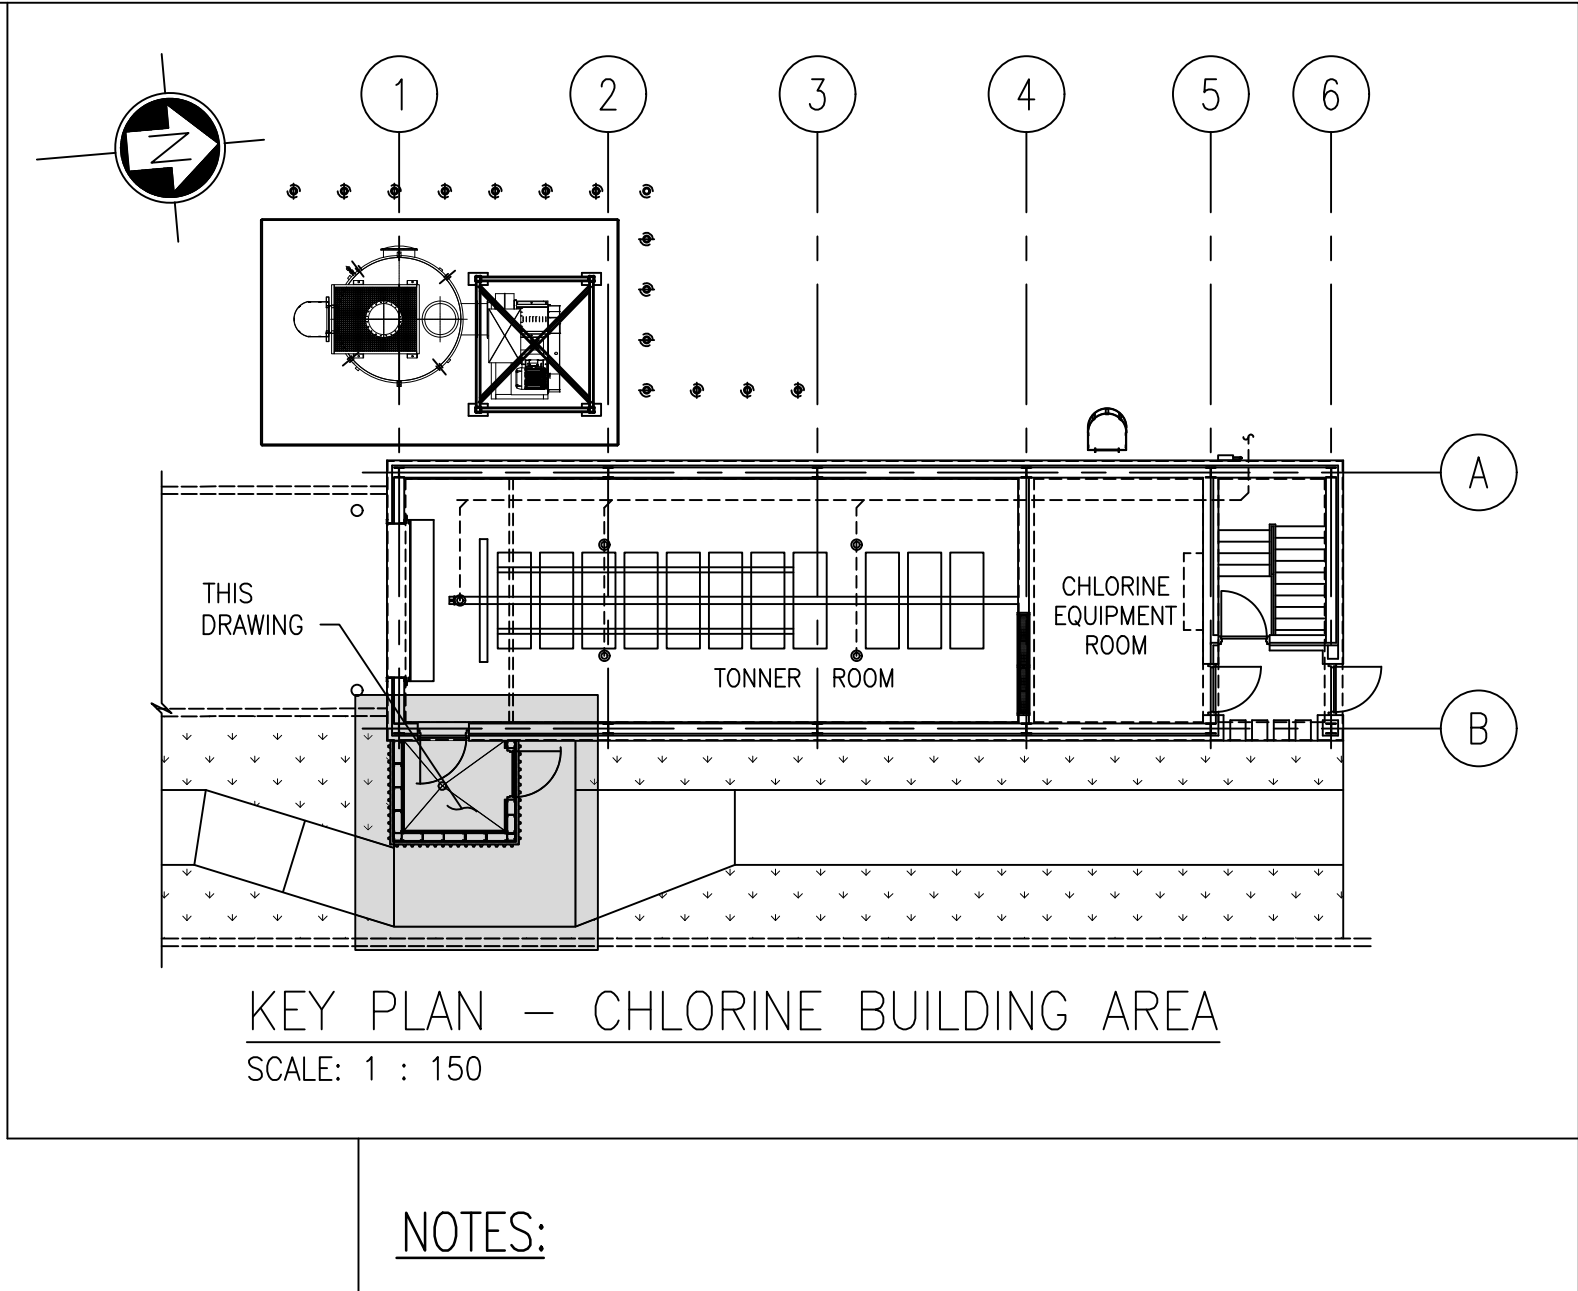
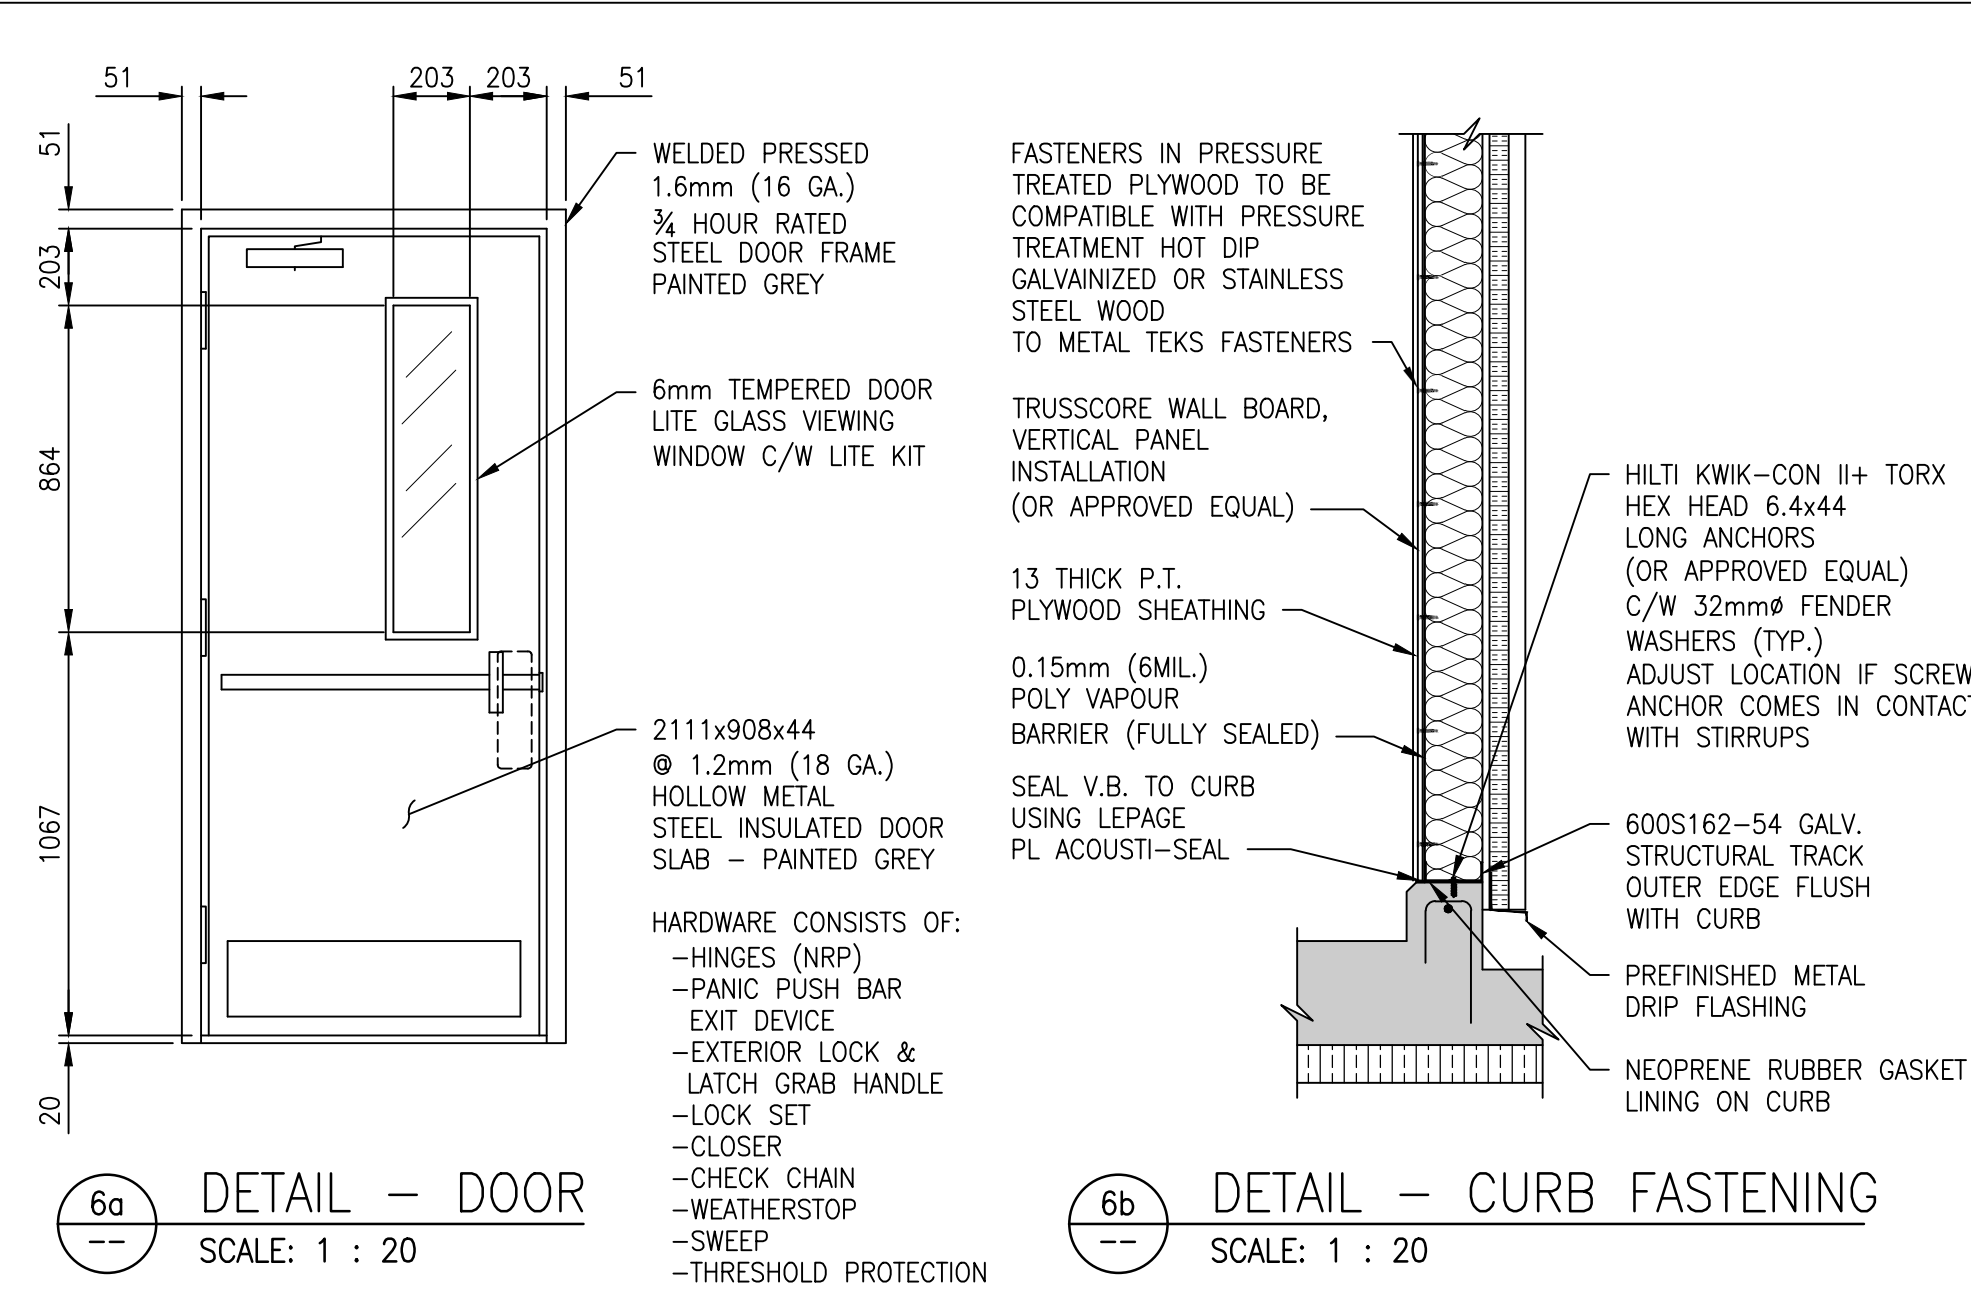
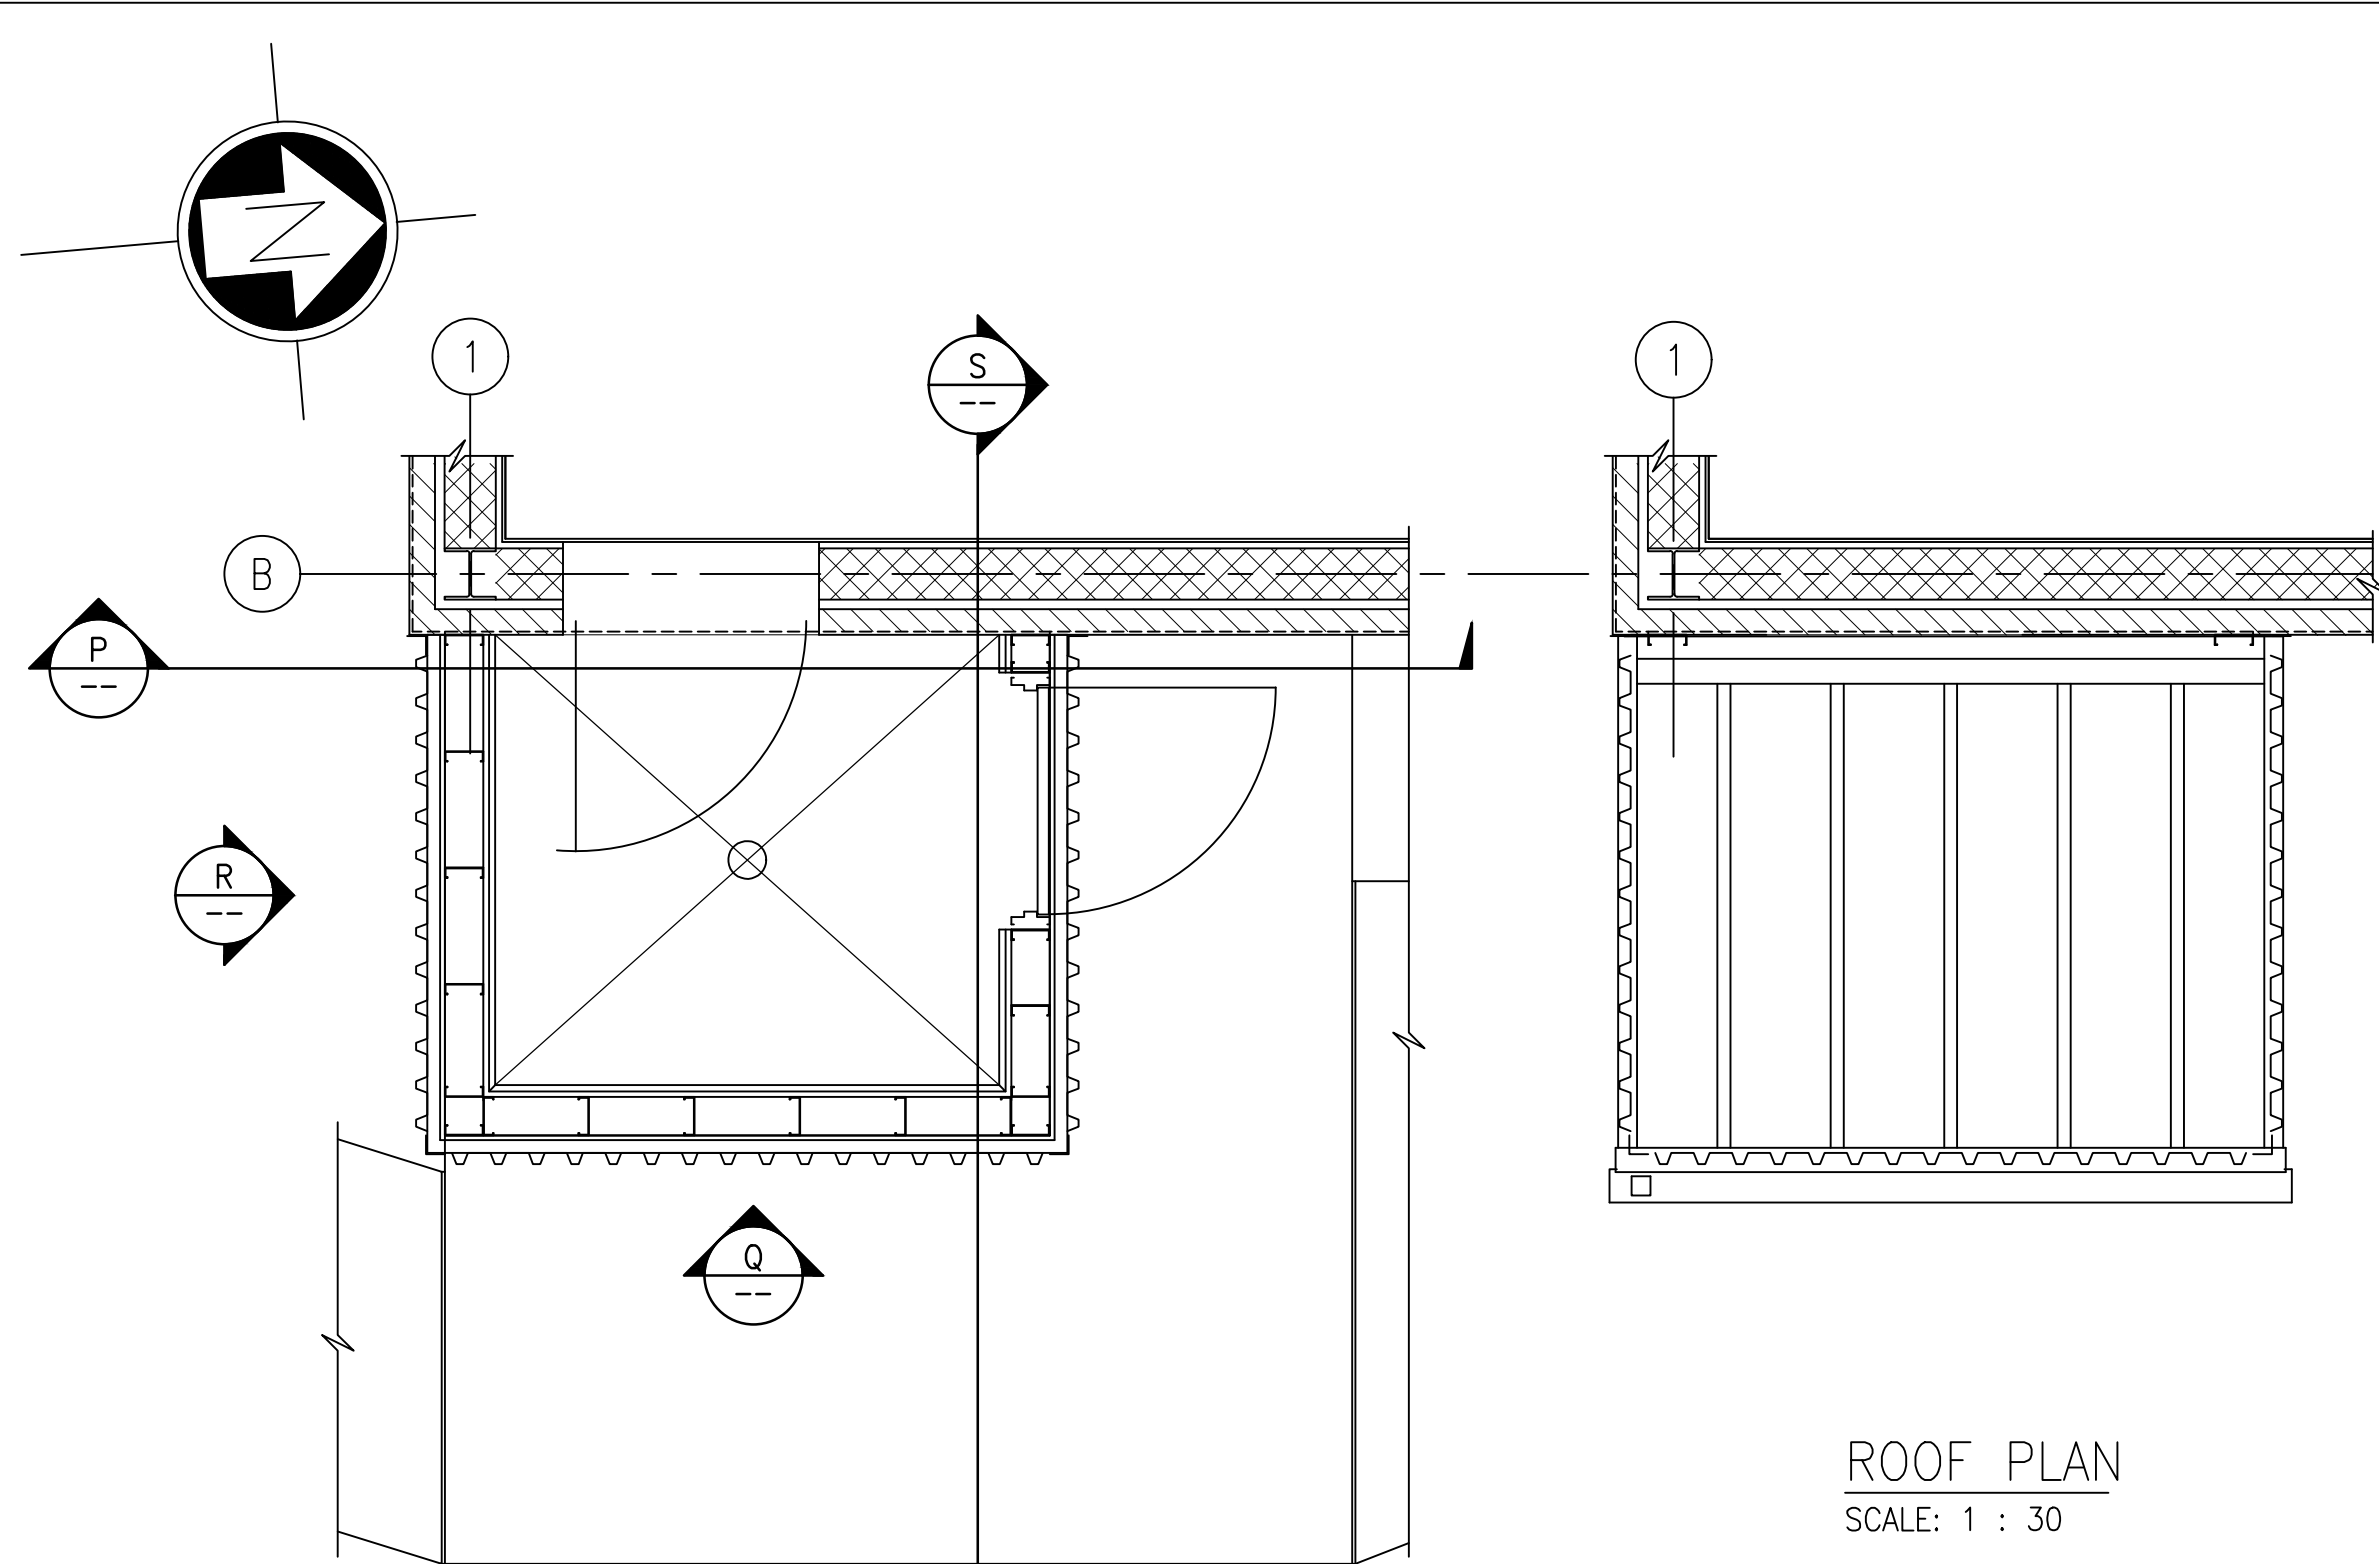
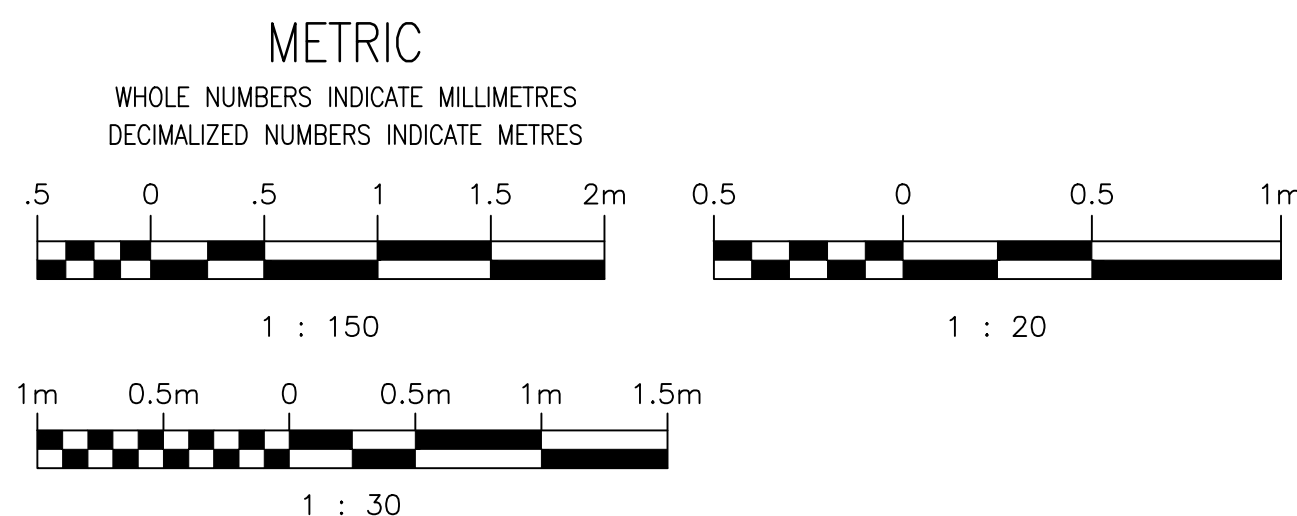
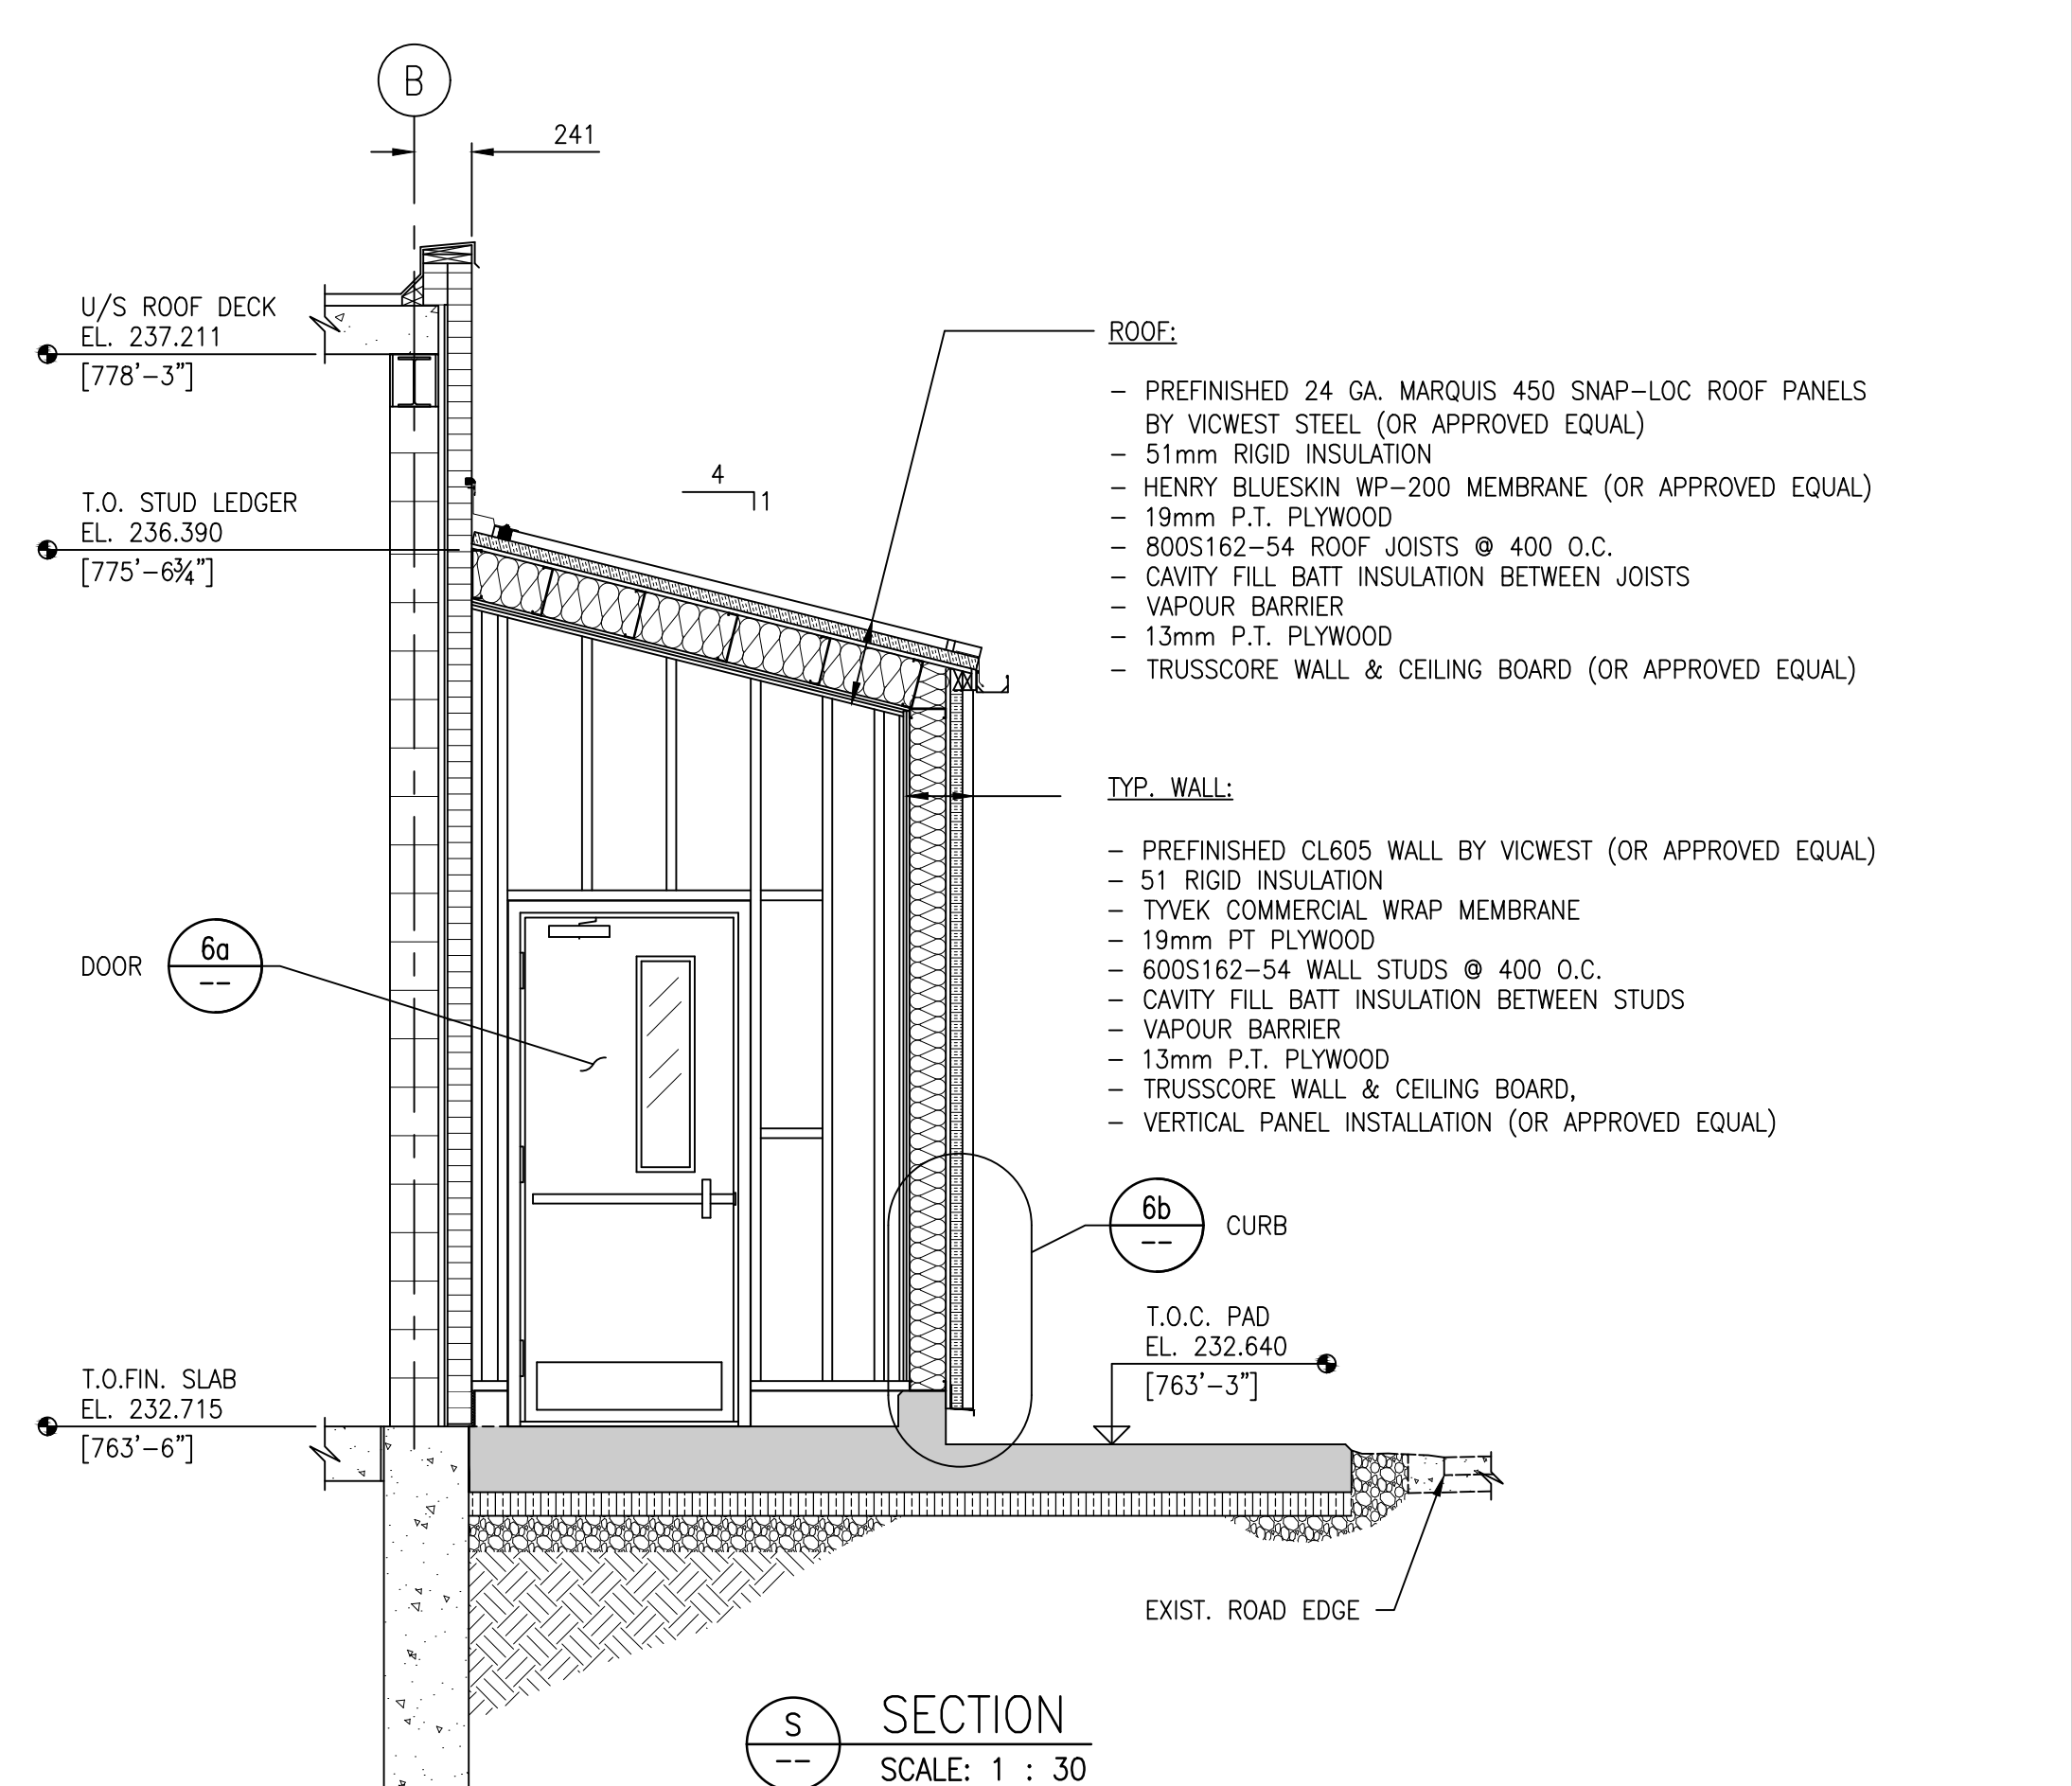


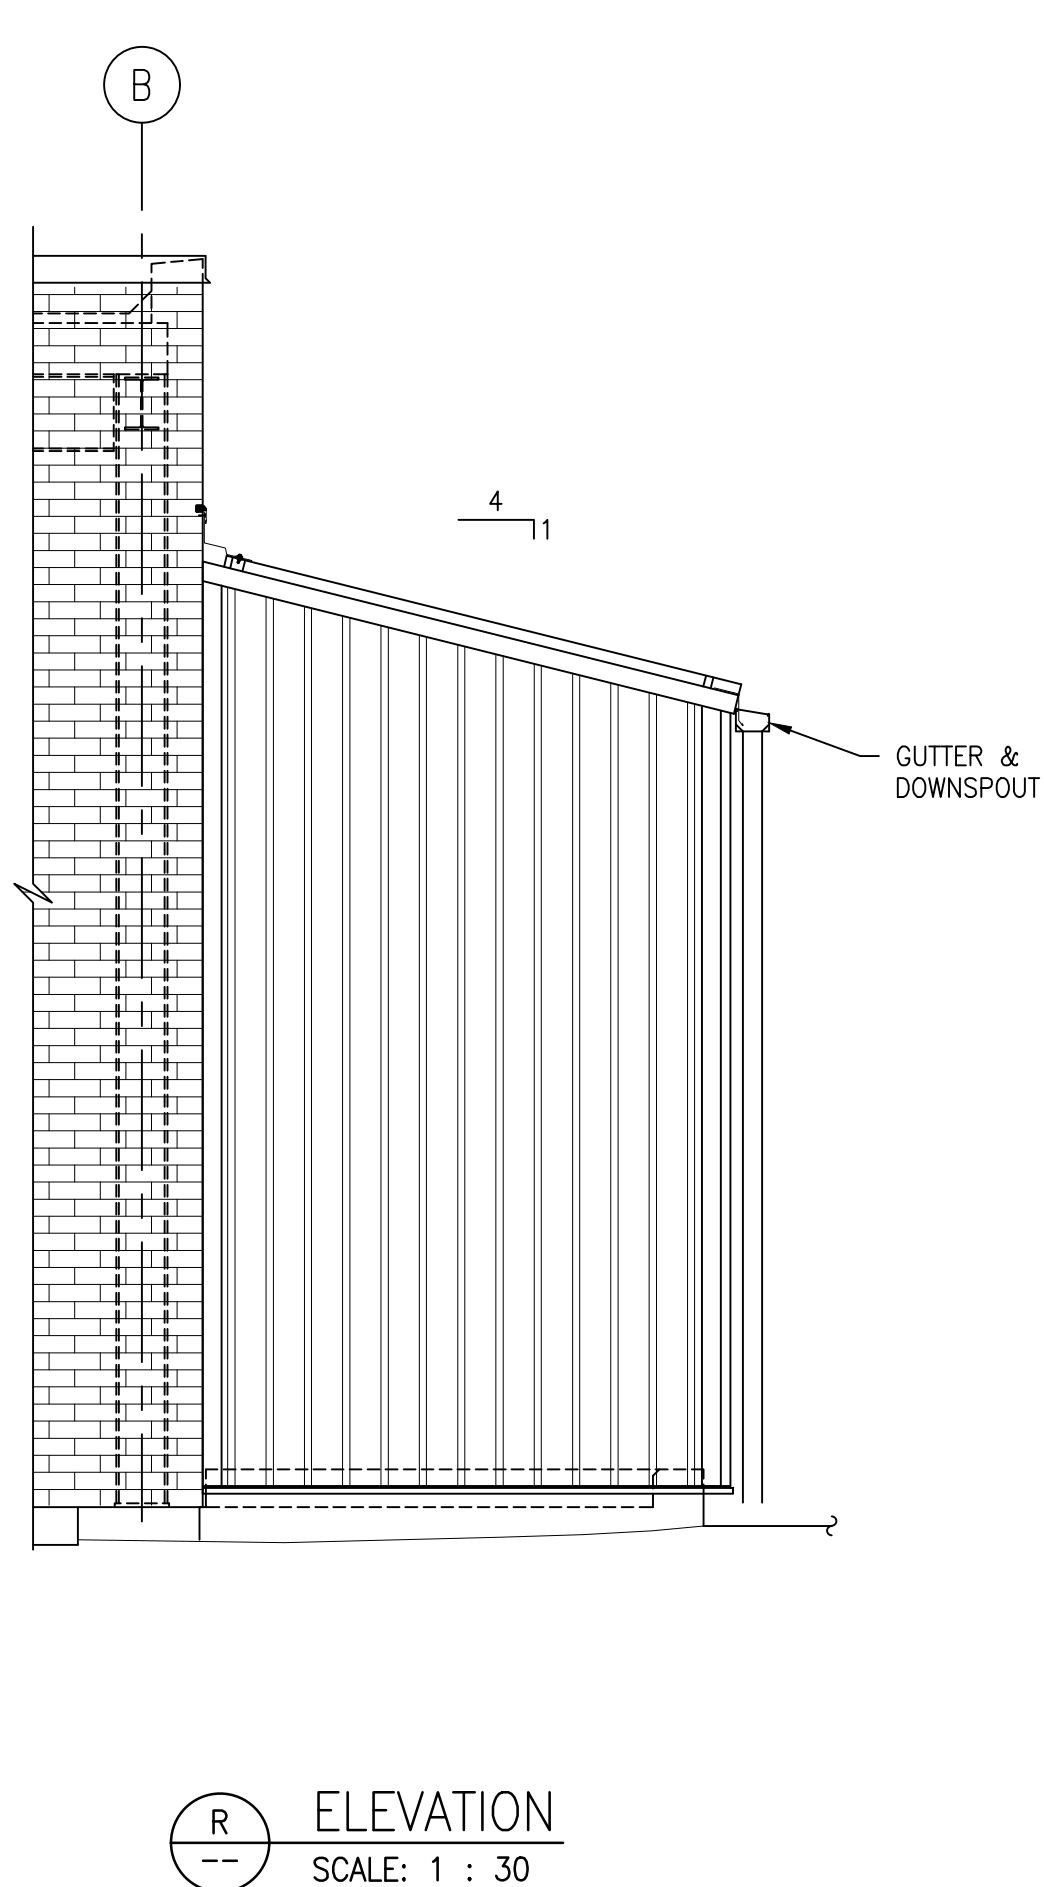

NOTE:
FASTEN ALL STEEL STUDS TO BRICK WALL WITH
ROWS OF TWO TAPCON SCREWS AT 300 C/C.
SEAL WITH CLOSURE GASKET AND BUTYL SEALANT AT ALL EDGES.

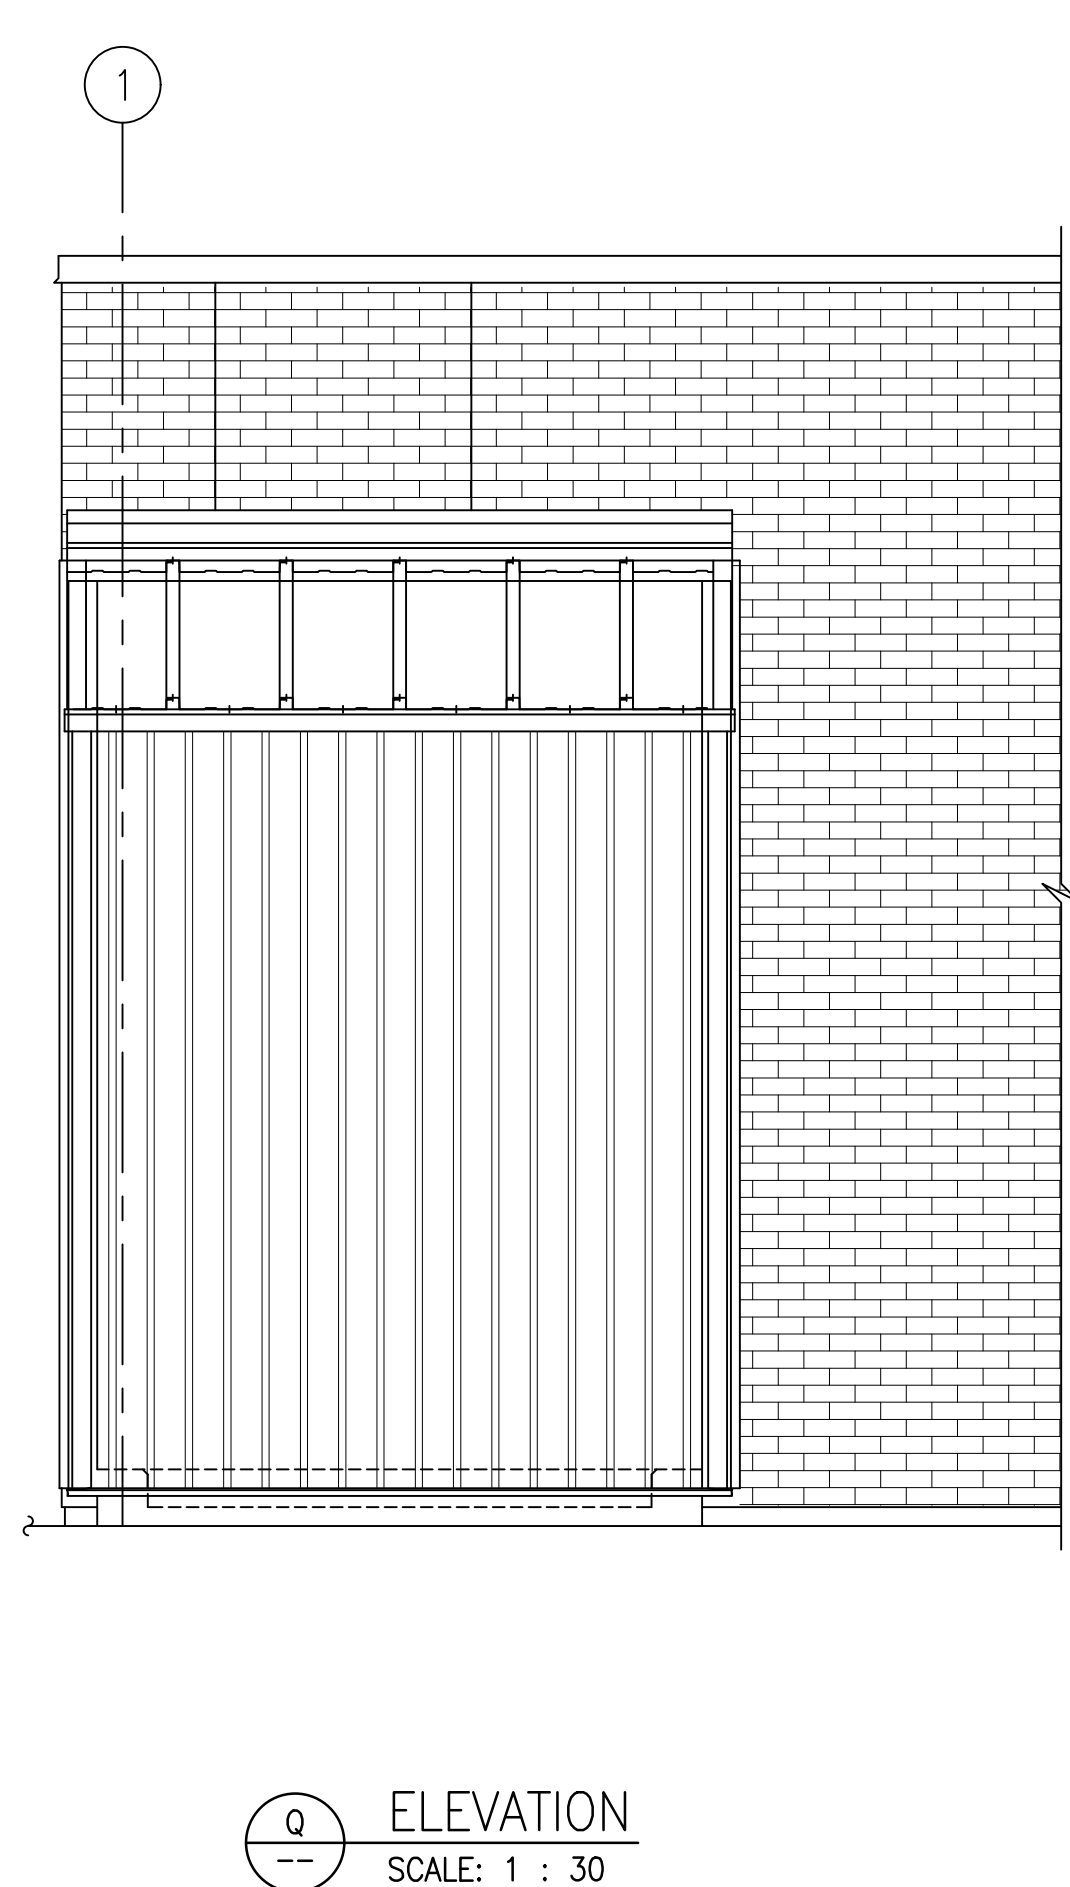

**ENGINEERS
GEOSCIENTISTS
MANITOBA**
Certificate of Authorization
AtkinsRéalis Canada Inc.
No. 4489

				AtkinsRéalis 148 Nature Park Way, Winnipeg, Manitoba Canada R3P 0X7 204-786-8080	
DESIGNED BY: K. KOTYK		CHECKED BY: F. MARSHALL			
DRAWN BY: B. DICKSON		APPROVED BY: V. ELIMBAN			
SCALE: AS SHOWN		ISSUED FOR CONSTRUCTION BY: M. SKINNER			
DATE: 2023-10-05		DATE: 2025/04/30			
ISSUED FOR TENDER AND CONSTRUCTION		2025/04/30	KK	FM	CONSULTANT NO.: 694715
NO. REVISIONS		DATE	DESIGN	CHECK	

ENGINEER'S SEAL		THE CITY OF WINNIPEG WATER AND WASTE DEPARTMENT	
		MCPHILLIPS PUMPING STATION CHLORINE SYSTEM UPGRADES STRUCTURAL VESTIBULE STRUCTURE PLAN, ELEVATIONS & DETAILS	
CITY DRAWING NUMBER 1-0640C-S0007		SHEET 001	REV. 00
		SIZE A1	