



1 NEW FLOOR DRAIN AND CLEANOUT

4 TYPE S5 PIPE SUPPORT

2 TYPE S3 PIPE SUPPORT

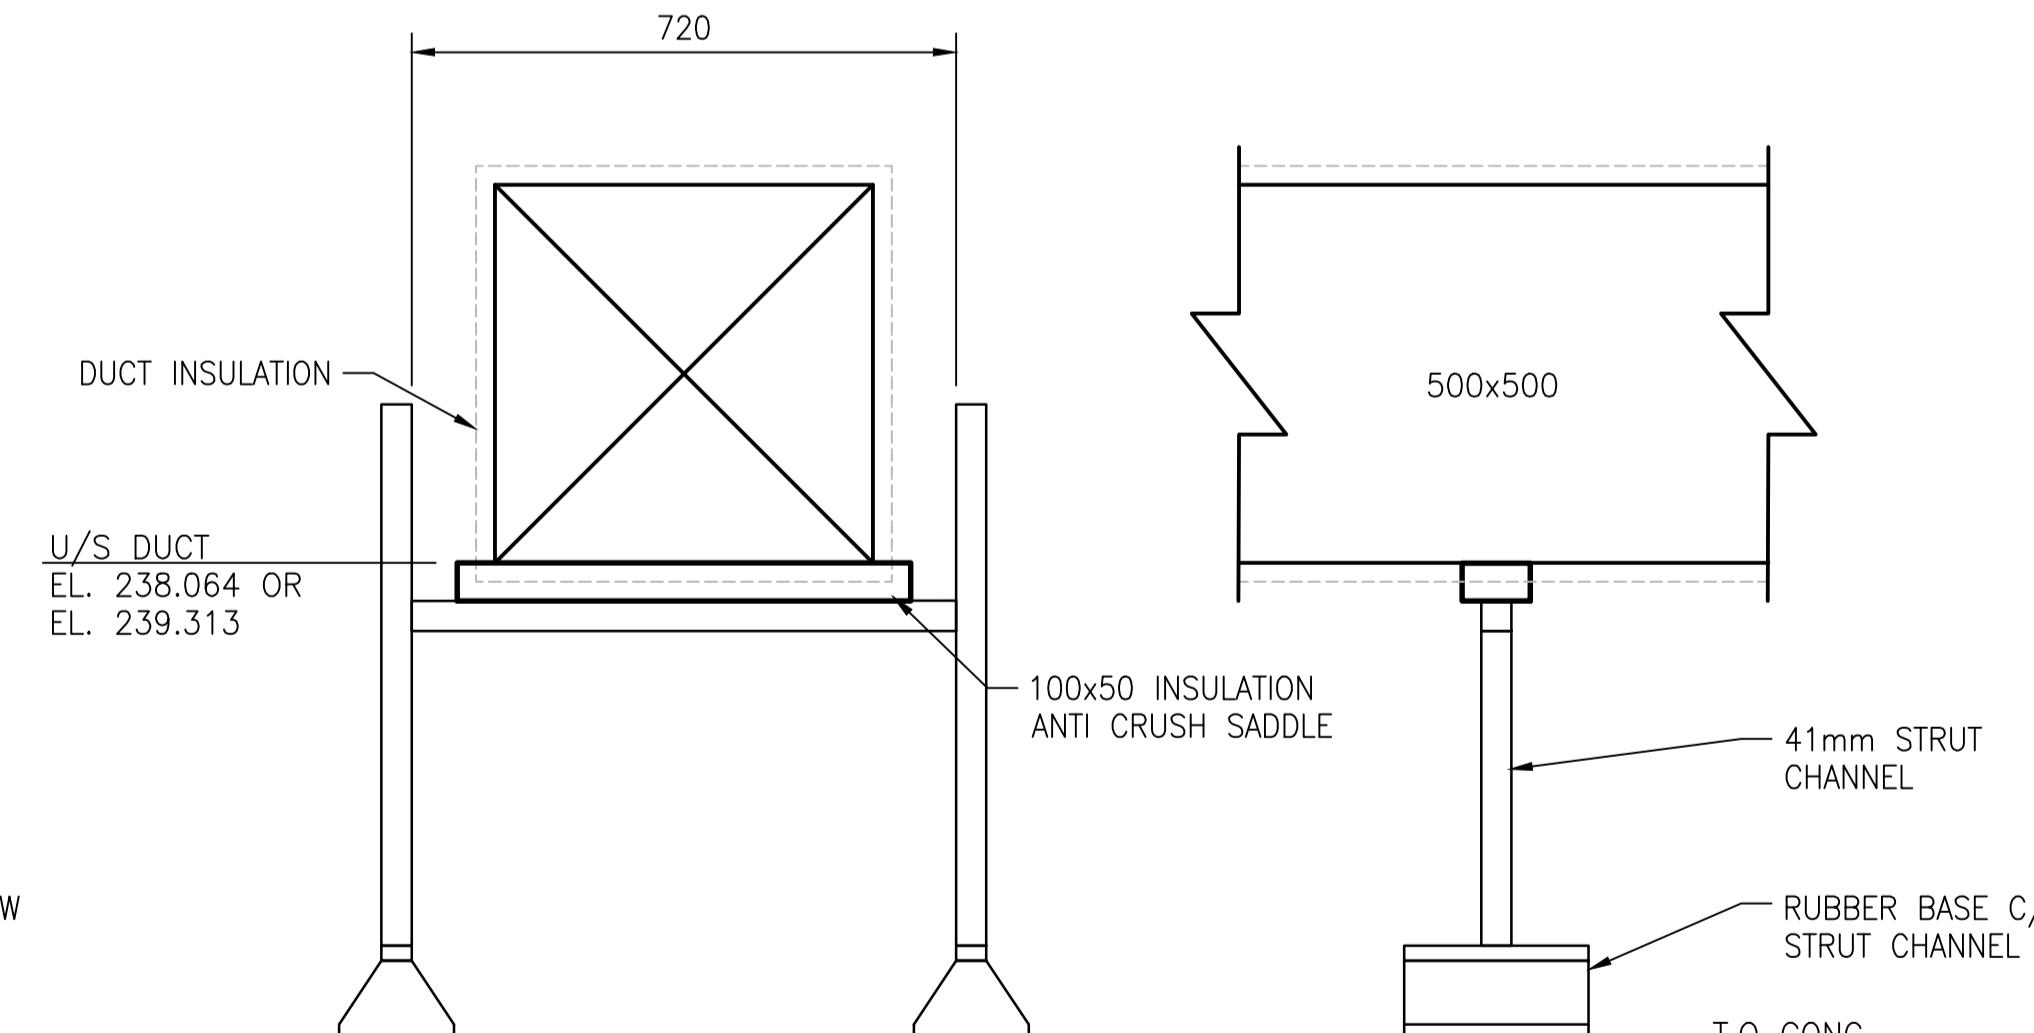

3 TYPE S4 PIPE SUPPORT

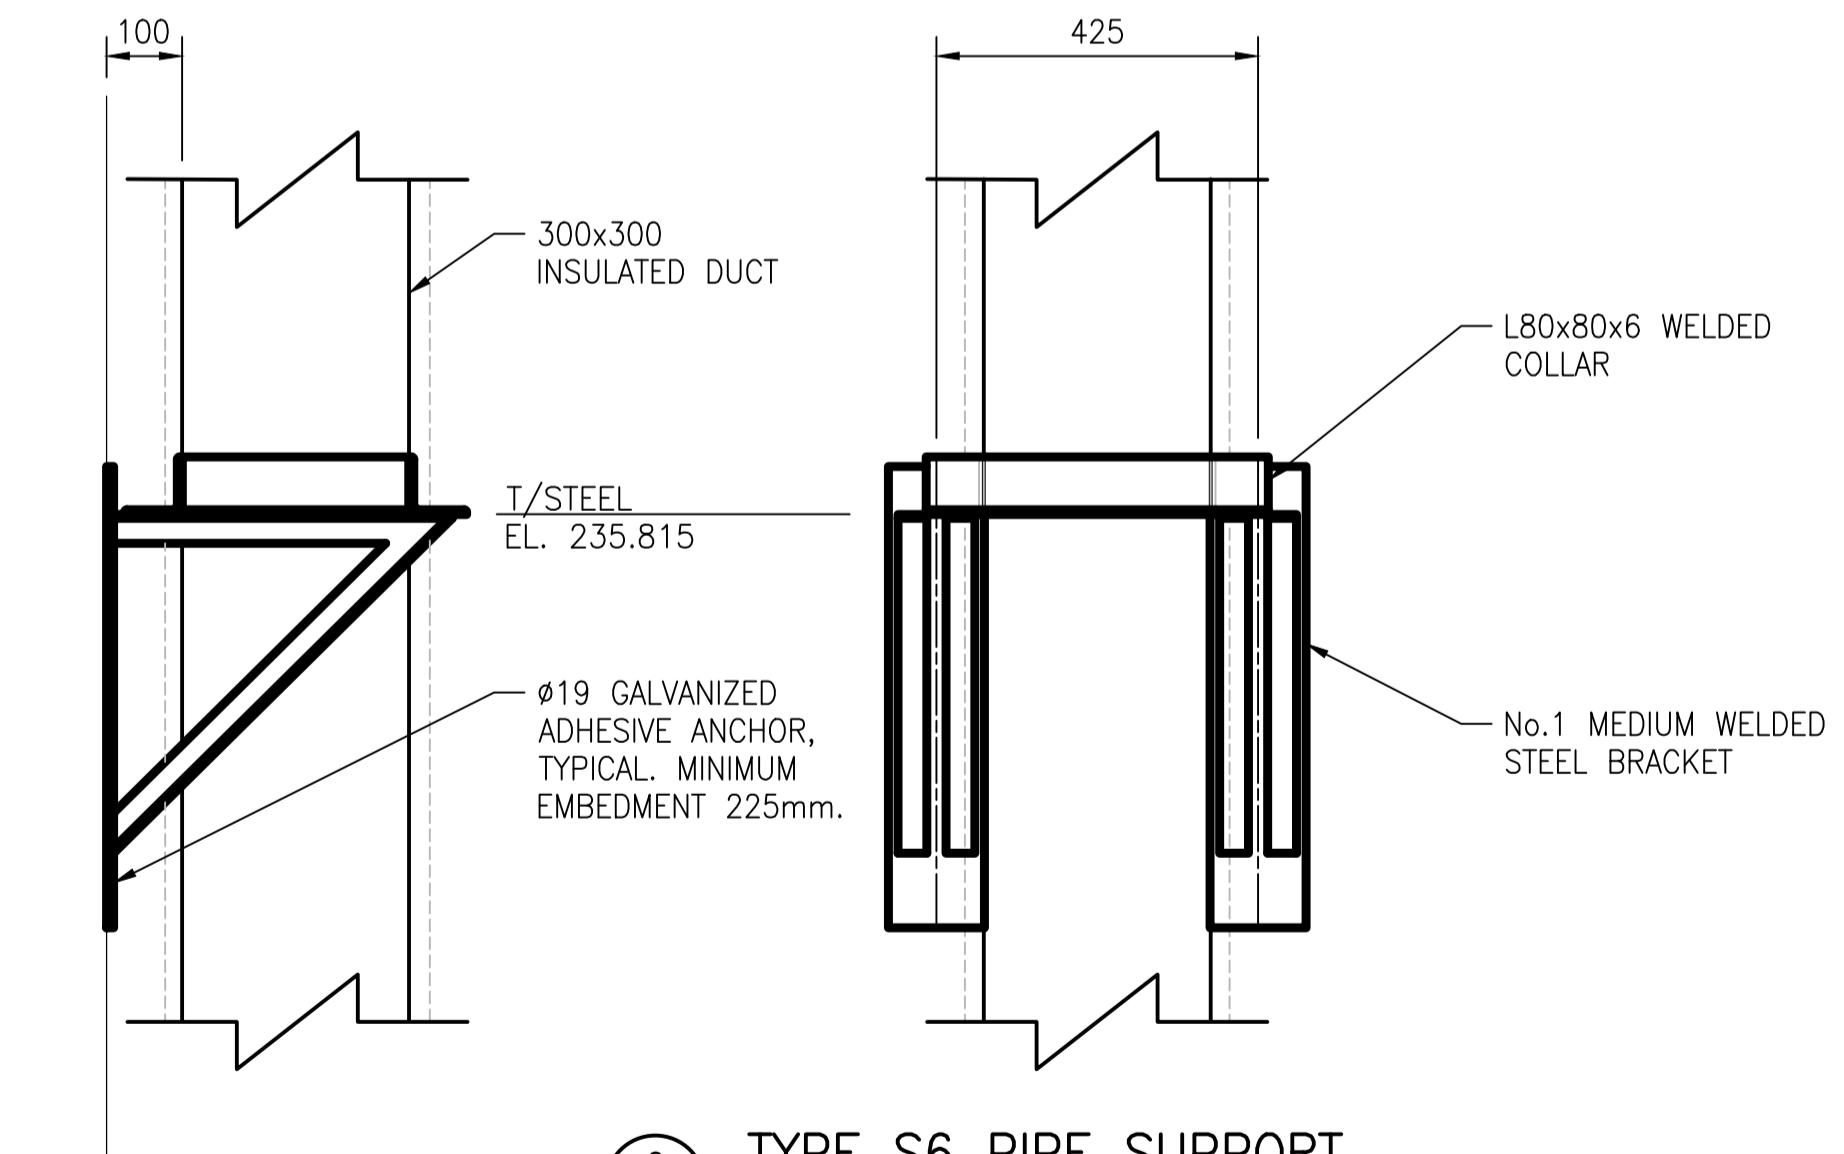

6 TYPE S6 PIPE SUPPORT

GENERAL NOTES

1. DRAWING INFORMATION BASED ON HISTORICAL DRAWING AND SITE INVESTIGATIONS.
2. INSULATION ON ALL EXISTING DOMESTIC WATER, FRESH AIR INTAKE, RAIN WATER LEADER, CONDENSATE AND DRAIN PIPE FITTINGS MAY CONTAIN ASBESTOS MATERIALS. REFER TO EXISTING ASBESTOS REPORTS TO CONFIRM.
3. MASONRY BLOCK WALLS, CEILING OR WALL HARD PLASTERS AND CERAMIC FLOOR TILES MAY CONTAIN ASBESTOS.

AtkinsRéalis
148 Nature Park Way, Winnipeg, Manitoba
Canada R3P 0X7
204-786-8080
ENGINERS
GEOSCIENTISTS
MANITOBA
Certificate of Authorization
AtkinsRéalis Canada Inc.
No. 4489

00	ISSUED FOR TENDER AND CONSTRUCTION	2025/04/30	TS	SN
NO.	REVISIONS	DATE	DESIGN	CHECK
00				

AtkinsRéalis
148 Nature Park Way, Winnipeg, Manitoba
Canada R3P 0X7
204-786-8080

DESIGNED BY: T. SHAW
DRAWN BY: M. GAUDINO
SCALE: AS NOTED
DATE: 2023-03-06
CONSULTANT NO.: 694715-3000-45DD-1004

CHECKED BY: S. NORSWORTHY
APPROVED BY: S. NORSWORTHY
ISSUED FOR CONSTRUCTION
BY: M. SKINNER
DATE: 2025/04/30

ENGINEER'S SEAL

THE CITY OF WINNIPEG
Winnipeg
WATER AND WASTE DEPARTMENT

MCPHILLIPS PUMPING STATION
CHLORINE SYSTEM UPGRADE
MECHANICAL
NEW WORK
DETAILS

CITY DRAWING NUMBER
1-0640C-M0005
SHEET
001
REV. 00
SIZE A1

METRIC

WHOLE NUMBERS INDICATE MILLIMETRES
DECIMAL NUMBERS INDICATE METRES

0.0 0.1 0.2 0.4 0.6

1:10