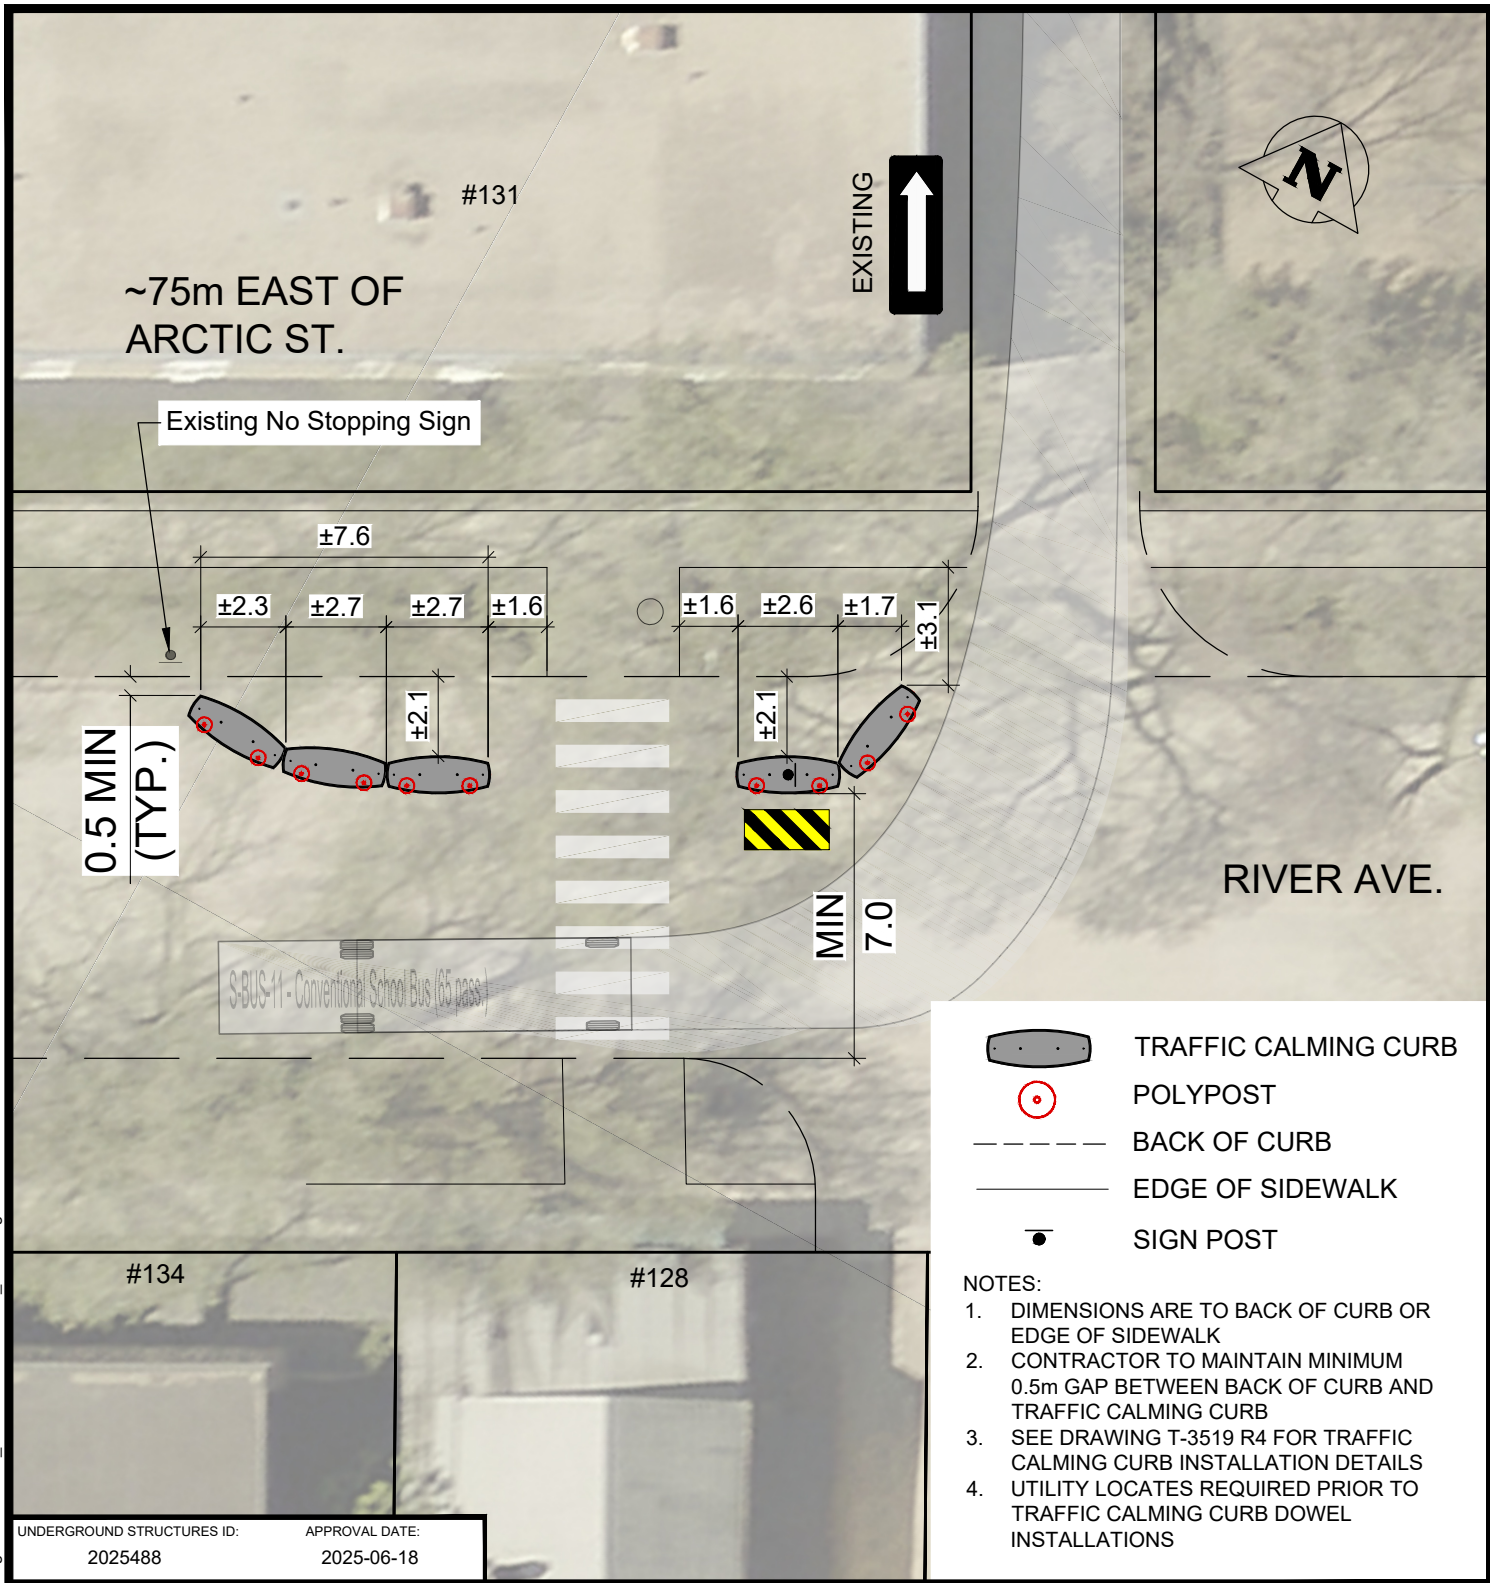







**APPENDIX 'F' – PICKUP AND INSTALLATION OF PRECAST TRAFFIC CALMING
CURBS - VARIOUS LOCATIONS**



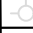





-  TRAFFIC CALMING CURB
-  POLYPOST
-  BACK OF CURB
-  EDGE OF SIDEWALK
-  SIGN POST

- NOTES:
1. DIMENSIONS ARE TO BACK OF CURB OR EDGE OF SIDEWALK
 2. CONTRACTOR TO MAINTAIN MINIMUM 0.5m GAP BETWEEN BACK OF CURB AND TRAFFIC CALMING CURB
 3. SEE DRAWING T-3519 R4 FOR TRAFFIC CALMING CURB INSTALLATION DETAILS
 4. UTILITY LOCATES REQUIRED PRIOR TO TRAFFIC CALMING CURB DOWEL INSTALLATIONS


UNDERGROUND STRUCTURES ID: 2025488	APPROVAL DATE: 2025-06-18
---------------------------------------	------------------------------

DESIGNED BY: AP	DRAWN BY: JRD/MLM	CHECKED BY: JRD	APPROVED BY: AP
--------------------	----------------------	--------------------	--------------------


CONSTRUCTION REVISIONS			
NO.	REVISION	DATE (YYYY-MM-DD)	BY
2	ISSUED FOR CONSTRUCTION	2025-07-21	AP
1	ISSUED FOR CWO	2025-06-12	AP

 HYDRANT	 MANHOLE
 VALVE	 CATCH BASIN
 STREET LIGHT	 CURB INLET

ENGINEER'S SEAL:



(ALL DIMENSIONS ARE IN METERS UNLESS OTHERWISE NOTED)

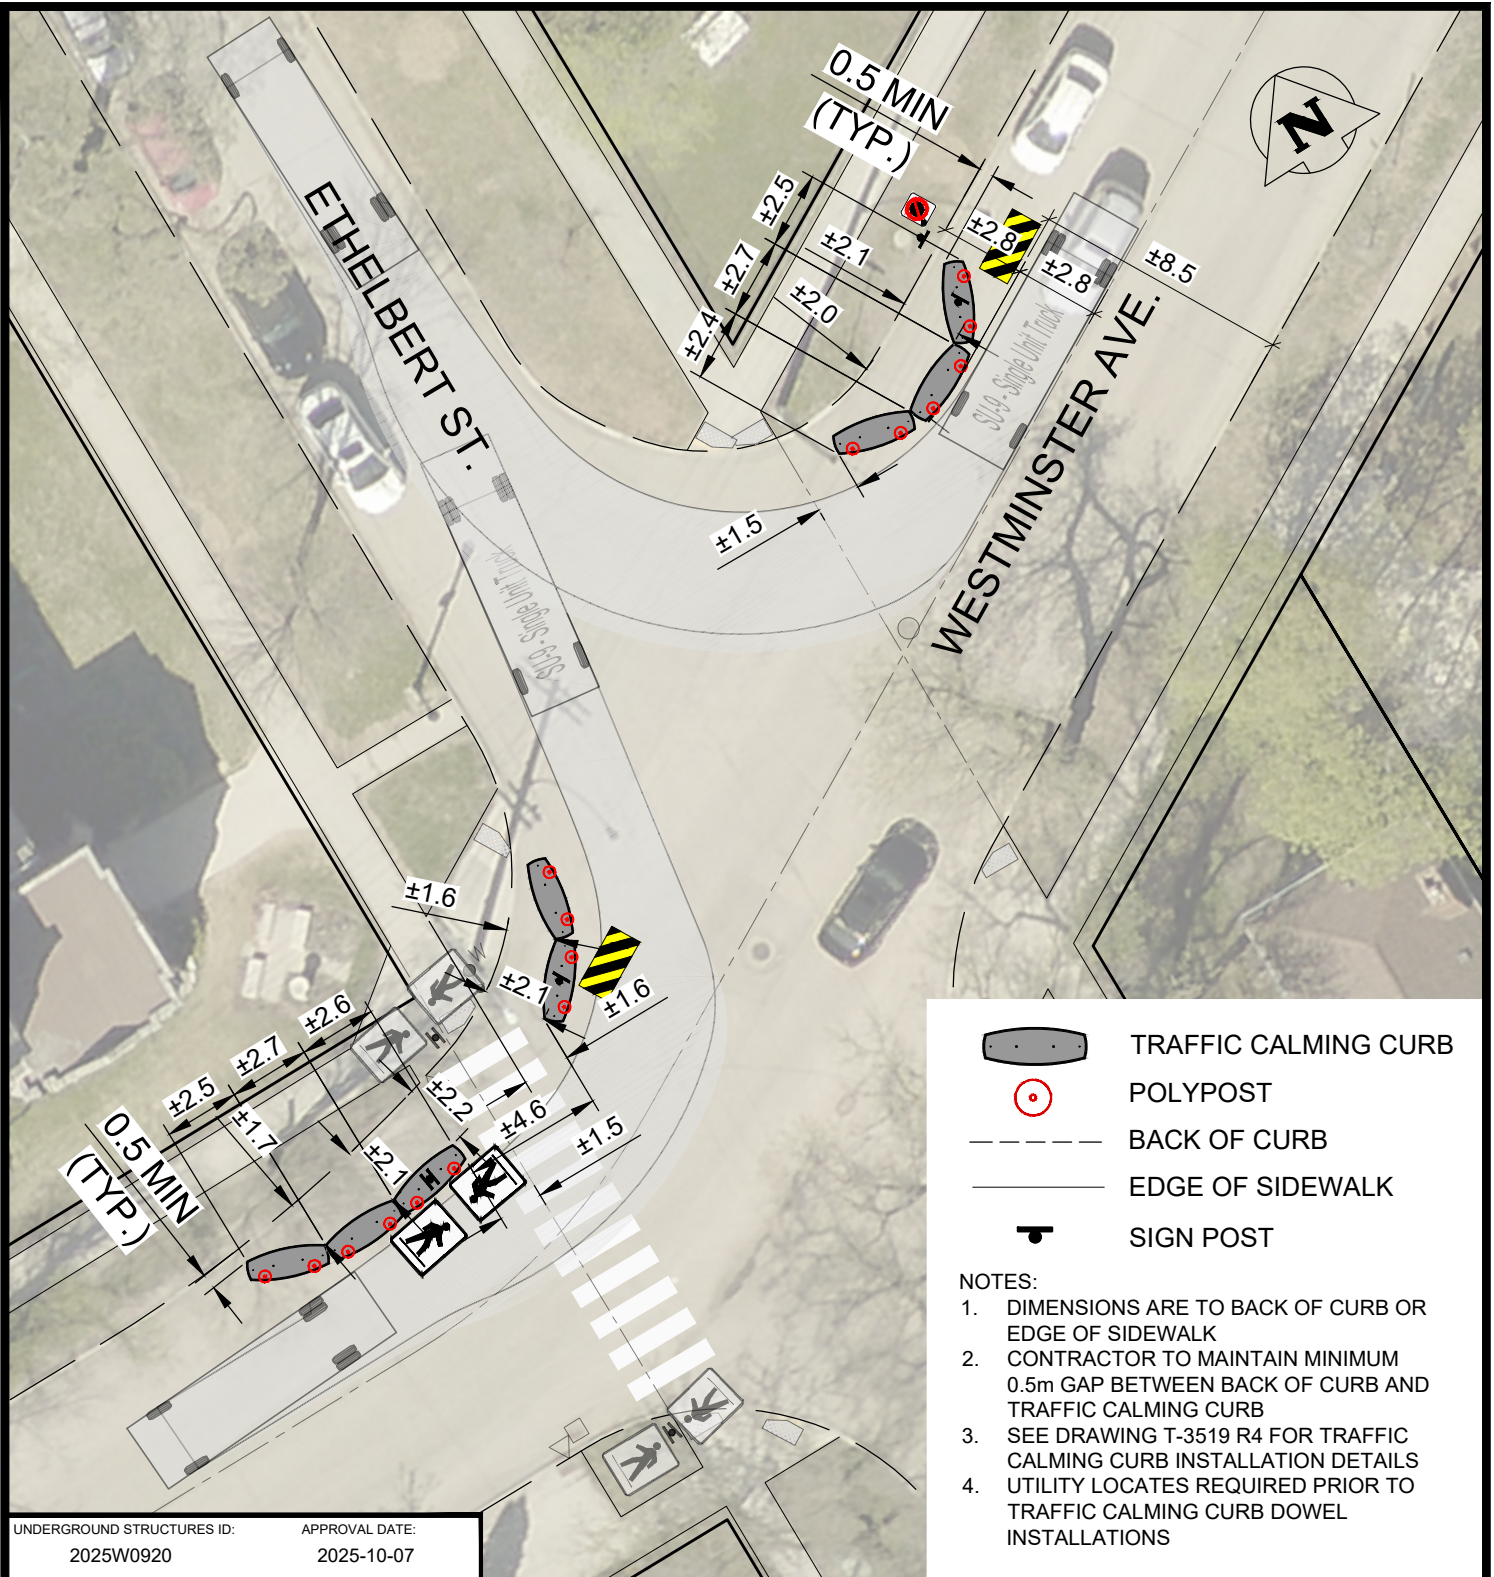







THE CITY OF WINNIPEG
PUBLIC WORKS DEPARTMENT
TRANSPORTATION DIVISION

River Ave 75m East of Arctic Street
Traffic Calming Curb Extension

SCALE: 1:200	SHEET 1 OF 1
DATE: 2025-07-21	DRAWING NUMBER: T-3696-A-2.01

V:\Transportation Planning Drafting\01 - T\Draft\ii - Non-Regional Streets\TC Curbs\2026\2026_TCC.dwg



-  TRAFFIC CALMING CURB
-  POLYPOST
-  BACK OF CURB
-  EDGE OF SIDEWALK
-  SIGN POST

- NOTES:**
1. DIMENSIONS ARE TO BACK OF CURB OR EDGE OF SIDEWALK
 2. CONTRACTOR TO MAINTAIN MINIMUM 0.5m GAP BETWEEN BACK OF CURB AND TRAFFIC CALMING CURB
 3. SEE DRAWING T-3519 R4 FOR TRAFFIC CALMING CURB INSTALLATION DETAILS
 4. UTILITY LOCATES REQUIRED PRIOR TO TRAFFIC CALMING CURB DOWEL INSTALLATIONS

UNDERGROUND STRUCTURES ID: 2025W0920 APPROVAL DATE: 2025-10-07


DESIGNED BY: AP	DRAWN BY: MLM	CHECKED BY: JRD	APPROVED BY: AP
--------------------	------------------	--------------------	--------------------

ENGINEER'S SEAL:

CONSTRUCTION REVISIONS			
NO.	REVISION	DATE (YYYY-MM-DD)	BY
1	ISSUED FOR REVIEW	2025-10-02	AP

○ HYDRANT	○ MANHOLE
⊗ VALVE	□ CATCH BASIN
● STREET LIGHT	▽ CURB INLET

(ALL DIMENSIONS ARE IN METERS UNLESS OTHERWISE NOTED)

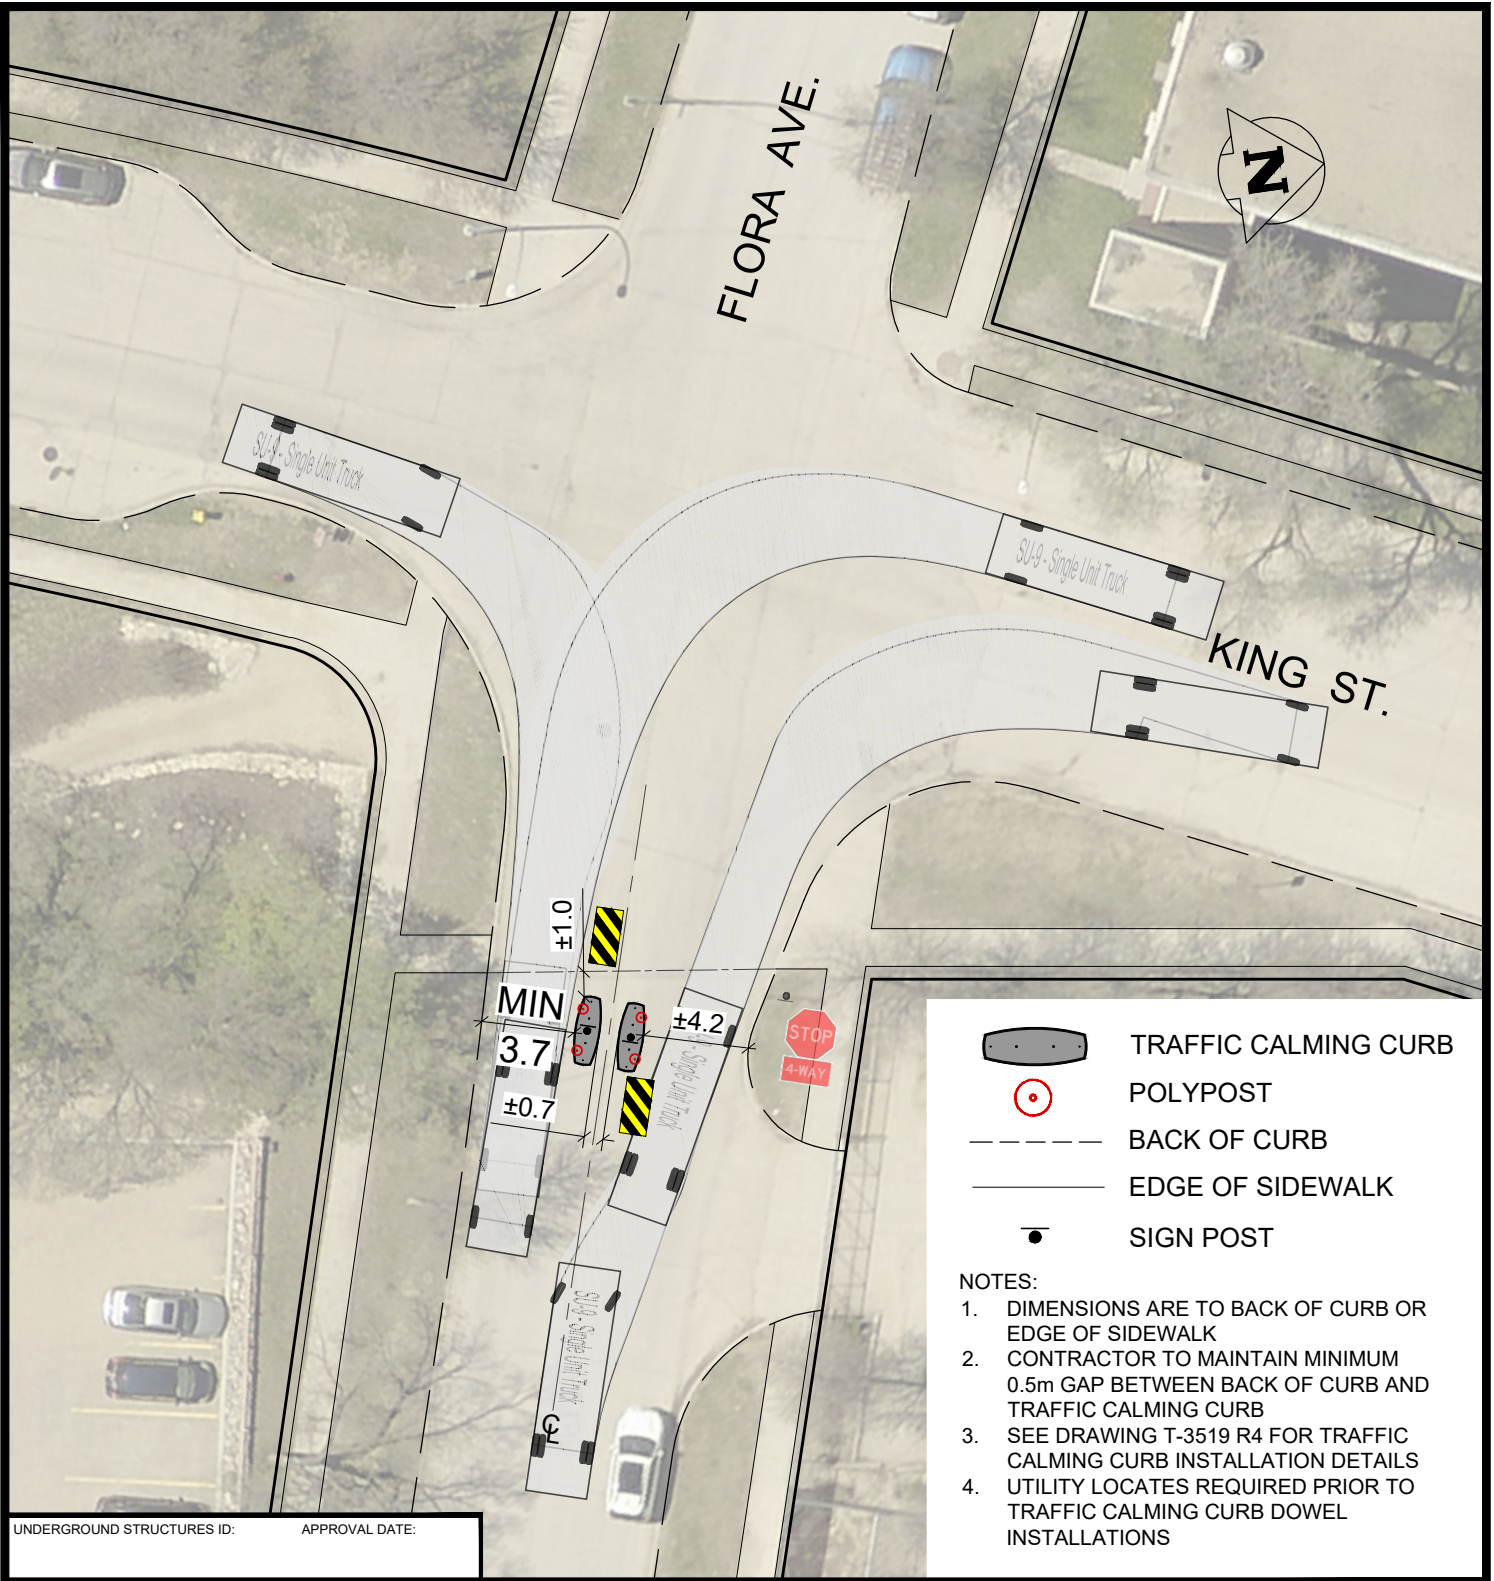







THE CITY OF WINNIPEG
PUBLIC WORKS DEPARTMENT
TRANSPORTATION DIVISION

Westminster Ave & Ethelbert St Traffic Calming Curb Extensions

SCALE: 1:250	SHEET 1 OF 1
DATE: 2025-10-02	DRAWING NUMBER: T-3705-TC-3.02

V:\Transportation Planning Drafting\01 - T\Draft\ii - Non-Regional Streets\TC Curbs\2026\2026_TCC.dwg



-  TRAFFIC CALMING CURB
-  POLYPOST
-  BACK OF CURB
-  EDGE OF SIDEWALK
-  SIGN POST



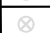

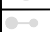

- NOTES:**
1. DIMENSIONS ARE TO BACK OF CURB OR EDGE OF SIDEWALK
 2. CONTRACTOR TO MAINTAIN MINIMUM 0.5m GAP BETWEEN BACK OF CURB AND TRAFFIC CALMING CURB
 3. SEE DRAWING T-3519 R4 FOR TRAFFIC CALMING CURB INSTALLATION DETAILS
 4. UTILITY LOCATES REQUIRED PRIOR TO TRAFFIC CALMING CURB DOWEL INSTALLATIONS

UNDERGROUND STRUCTURES ID: _____ APPROVAL DATE: _____


DESIGNED BY: AP	DRAWN BY: MLM	CHECKED BY:	APPROVED BY:
--------------------	------------------	-------------	--------------

ENGINEER'S SEAL: _____

CONSTRUCTION REVISIONS			
NO.	REVISION	DATE (YYYY-MM-DD)	BY
1	ISSUED FOR REVIEW	2026-03-13	AP

 HYDRANT	 MANHOLE
 VALVE	 CATCH BASIN
 STREET LIGHT	 CURB INLET

(ALL DIMENSIONS ARE IN METERS UNLESS OTHERWISE NOTED)



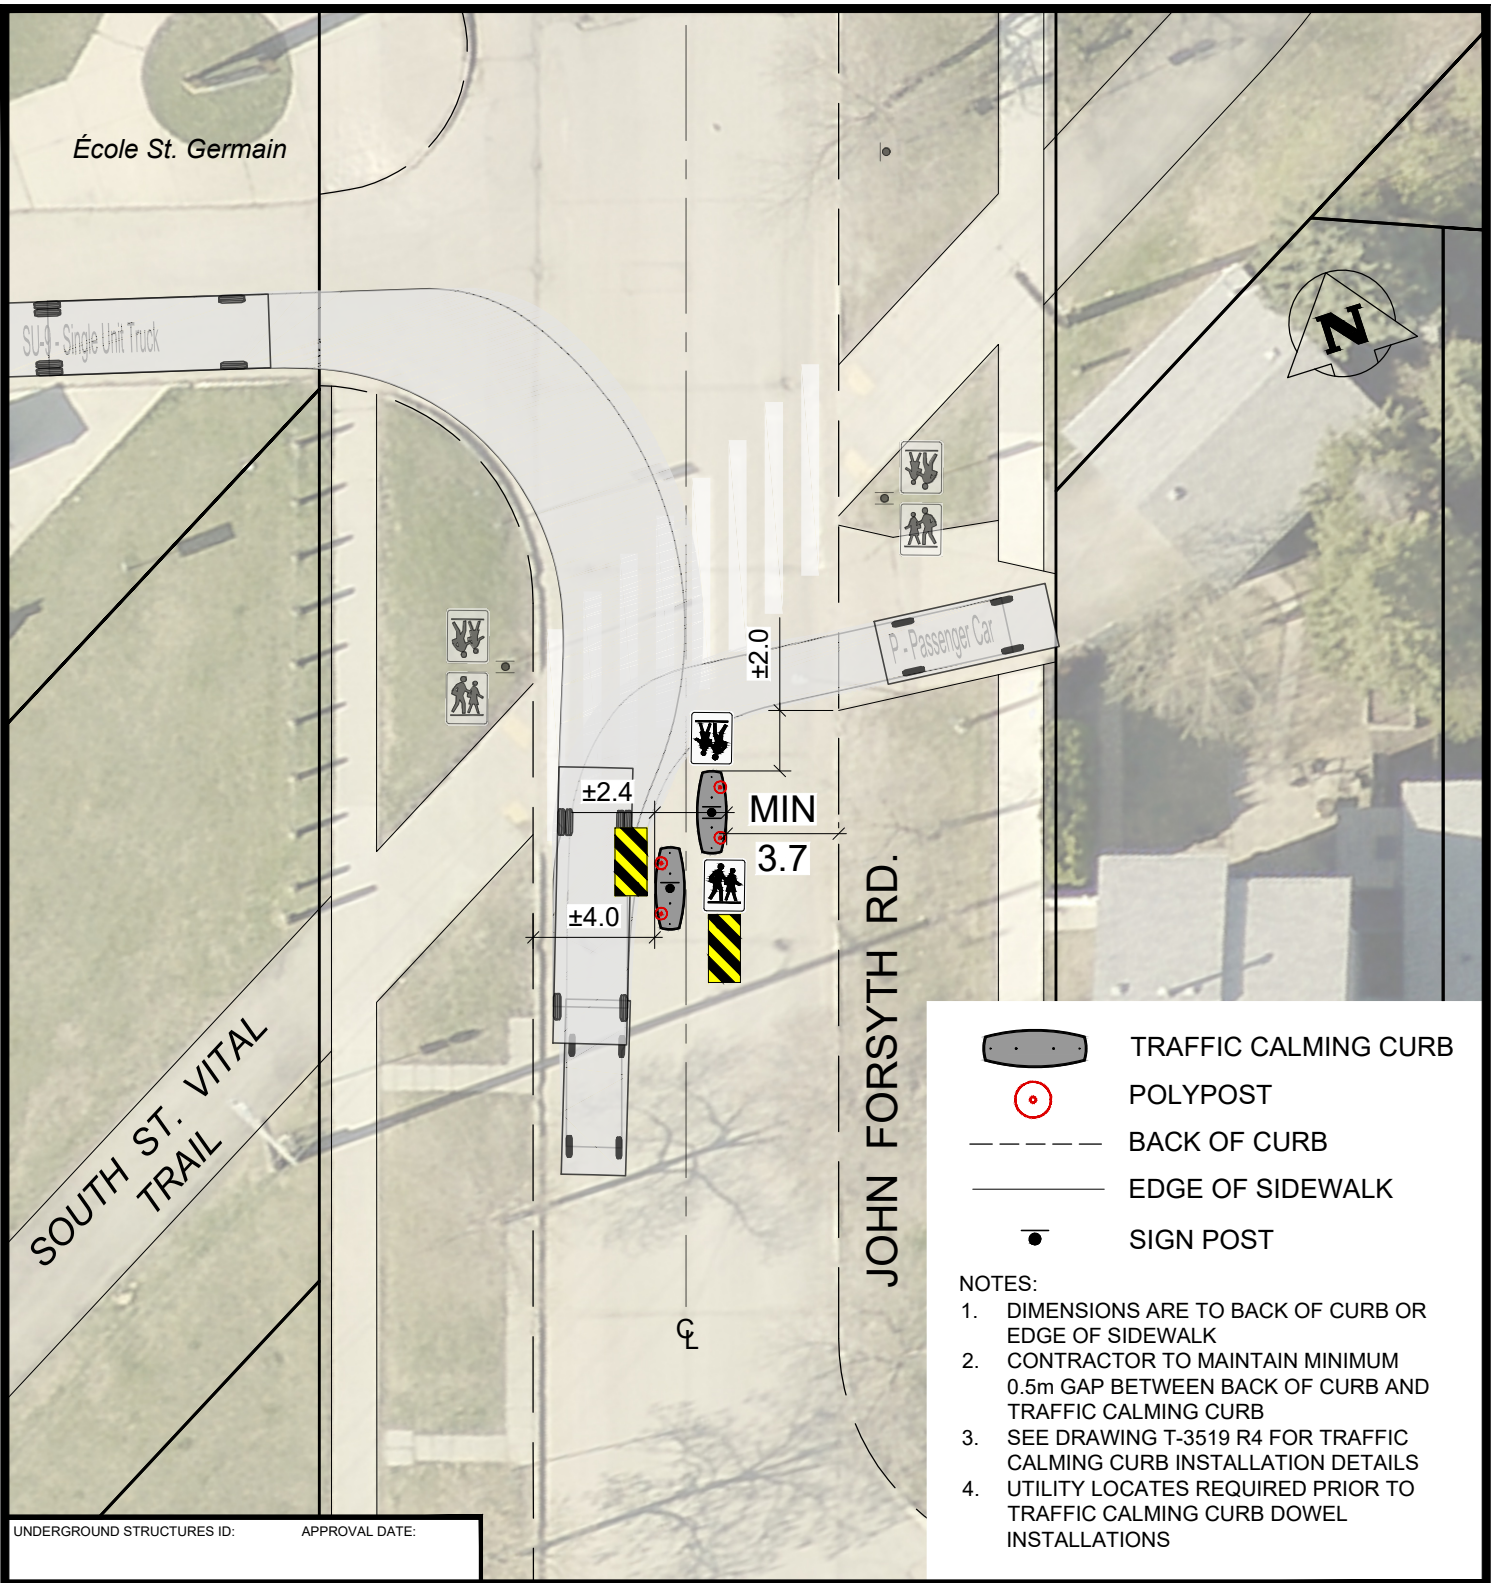
THE CITY OF WINNIPEG
PUBLIC WORKS DEPARTMENT
TRANSPORTATION DIVISION

Flora Ave & King St

Traffic Calming Curbs - Median Refuge

SCALE: <div style="text-align: center; font-size: 1.2em;">1:300</div>	SHEET <div style="text-align: center;">1 OF 1</div>
DATE: <div style="text-align: center; font-size: 1.2em;">2026-01-28</div>	DRAWING NUMBER: <div style="text-align: center; font-size: 1.2em;">T-3731-A-0.02</div>

V:\Transportation Planning Drafting\01 - T\Draft\ii - Non-Regional Streets\TC Curbs\2026\2026_TCC.dwg



	TRAFFIC CALMING CURB
	POLYPOST
	BACK OF CURB
	EDGE OF SIDEWALK
	SIGN POST

- NOTES:**
- DIMENSIONS ARE TO BACK OF CURB OR EDGE OF SIDEWALK
 - CONTRACTOR TO MAINTAIN MINIMUM 0.5m GAP BETWEEN BACK OF CURB AND TRAFFIC CALMING CURB
 - SEE DRAWING T-3519 R4 FOR TRAFFIC CALMING CURB INSTALLATION DETAILS
 - UTILITY LOCATES REQUIRED PRIOR TO TRAFFIC CALMING CURB DOWEL INSTALLATIONS

UNDERGROUND STRUCTURES ID: _____ APPROVAL DATE: _____

DESIGNED BY: AP	DRAWN BY: MLM	CHECKED BY:	APPROVED BY:	ENGINEER'S SEAL:
--------------------	------------------	-------------	--------------	------------------

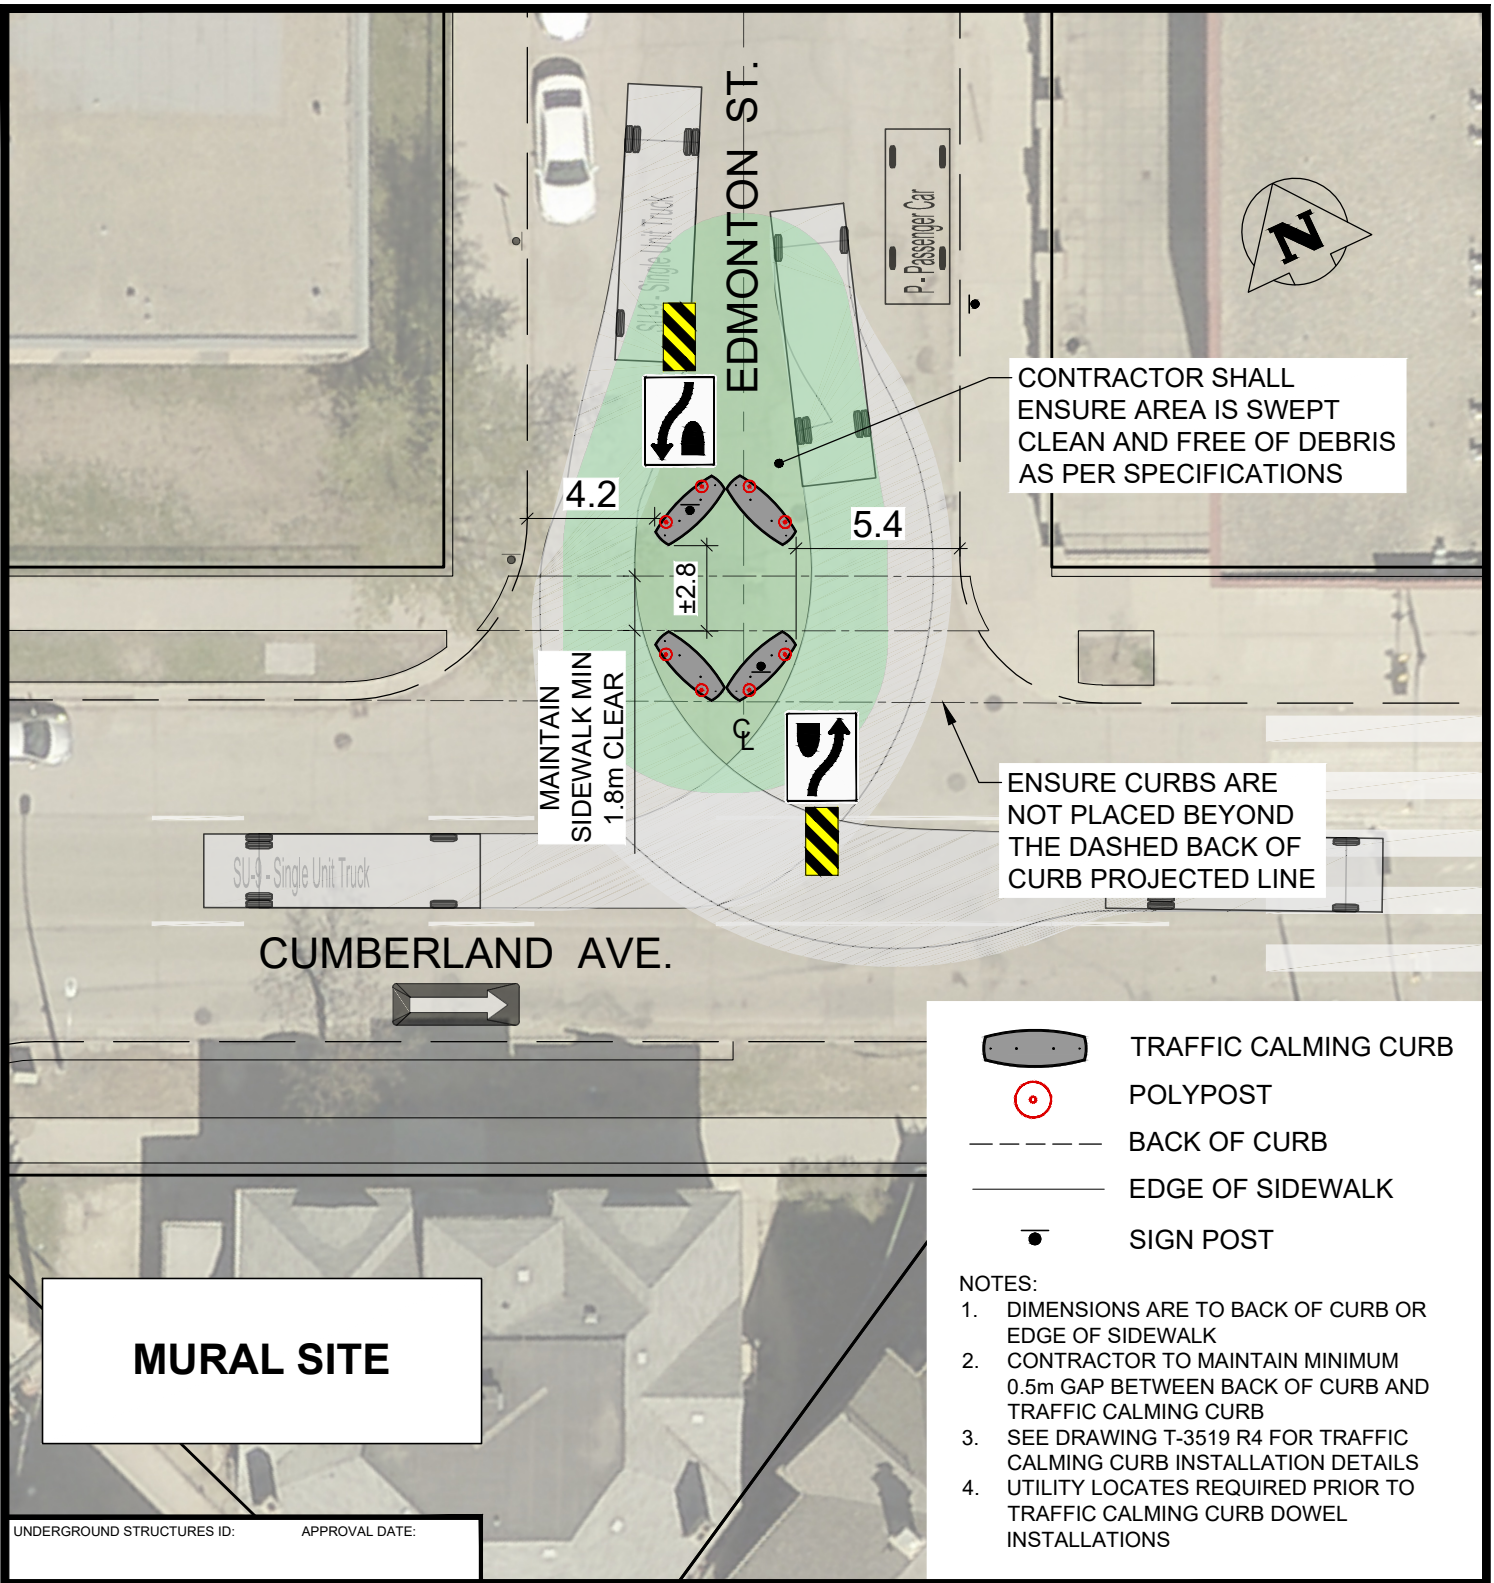
CONSTRUCTION REVISIONS			
NO.	REVISION	DATE (YYYY-MM-DD)	BY
1	ISSUED FOR REVIEW	2026-03-13	AP






	HYDRANT		MANHOLE
	VALVE		CATCH BASIN
	STREET LIGHT		CURB INLET

(ALL DIMENSIONS ARE IN METERS UNLESS OTHERWISE NOTED)

		THE CITY OF WINNIPEG	
Winnipeg		PUBLIC WORKS DEPARTMENT TRANSPORTATION DIVISION	
John Forsyth Rd.			
25m North of Ashford Dr.			
Traffic Calming Curbs - Median Refuge			
SCALE:	1:250	SHEET	1 OF 1
DATE:	2026-03-06	DRAWING NUMBER:	T-3732-A-0.04

V:\Transportation Planning Drafting\01 - T\Draft\ii - Non-Regional Streets\TC Curbs\2026\2026_TCC.dwg



 TRAFFIC CALMING CURB
 POLYPOST
 BACK OF CURB
 EDGE OF SIDEWALK
 SIGN POST

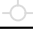





- NOTES:
1. DIMENSIONS ARE TO BACK OF CURB OR EDGE OF SIDEWALK
 2. CONTRACTOR TO MAINTAIN MINIMUM 0.5m GAP BETWEEN BACK OF CURB AND TRAFFIC CALMING CURB
 3. SEE DRAWING T-3519 R4 FOR TRAFFIC CALMING CURB INSTALLATION DETAILS
 4. UTILITY LOCATES REQUIRED PRIOR TO TRAFFIC CALMING CURB DOWEL INSTALLATIONS

MURAL SITE


UNDERGROUND STRUCTURES ID: _____ APPROVAL DATE: _____

DESIGNED BY: AP	DRAWN BY: MLM	CHECKED BY:	APPROVED BY:	ENGINEER'S SEAL:
--------------------	------------------	-------------	--------------	------------------

CONSTRUCTION REVISIONS			
NO.	REVISION	DATE (YYYY-MM-DD)	BY
1	ISSUED FOR REVIEW	2026-03-13	AP

 HYDRANT	 MANHOLE
 VALVE	 CATCH BASIN
 STREET LIGHT	 CURB INLET

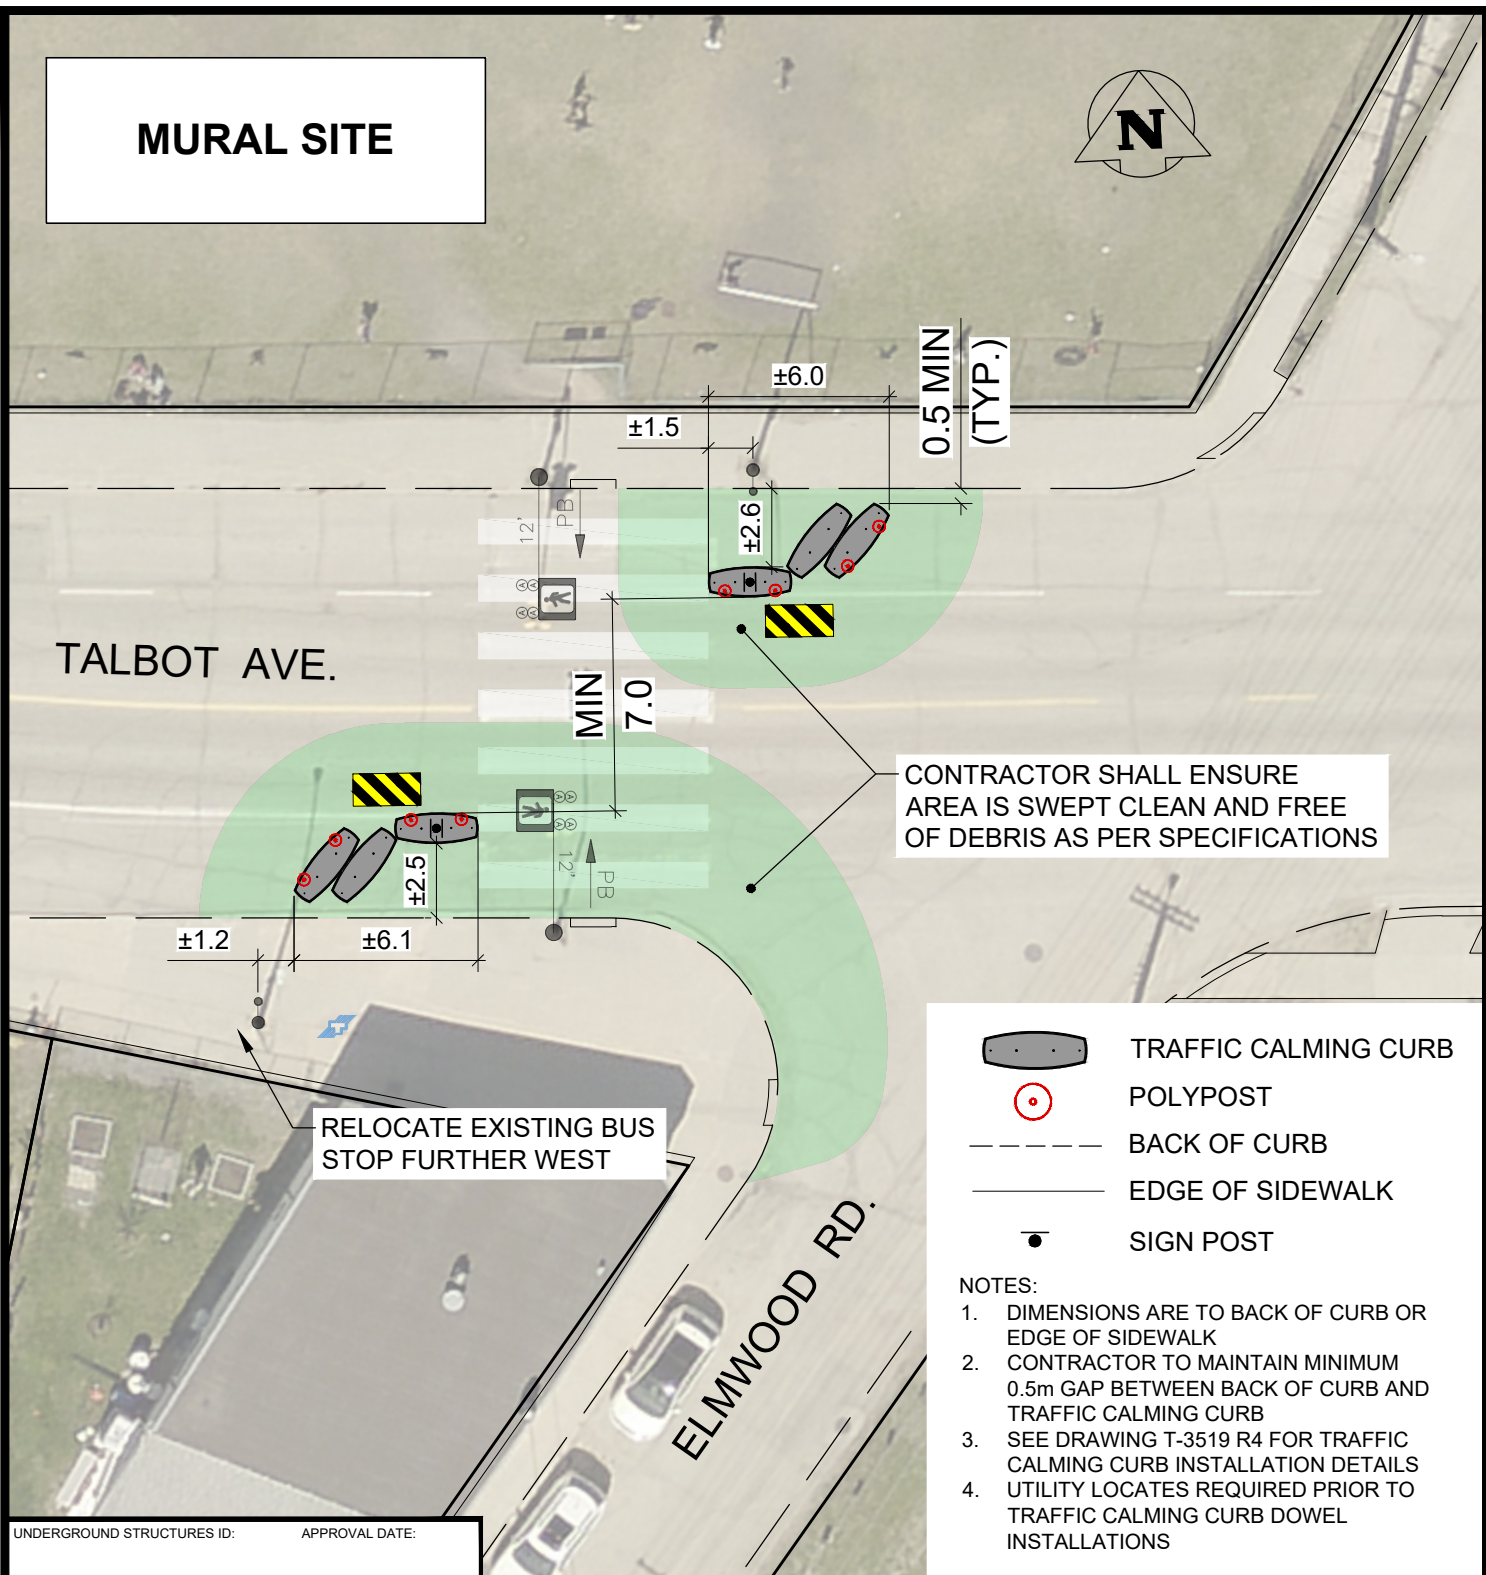
(ALL DIMENSIONS ARE IN METERS UNLESS OTHERWISE NOTED)

 THE CITY OF WINNIPEG
 PUBLIC WORKS DEPARTMENT
 TRANSPORTATION DIVISION

**Edmonton St. & Cumberland Ave.
Traffic Calming Curbs - Median Refuge**






SCALE: 1:250	SHEET 1	OF 1
DATE: 2026-02-19	DRAWING NUMBER: T-3733-A-0.03	

MURAL SITE



CONTRACTOR SHALL ENSURE AREA IS SWEEP CLEAN AND FREE OF DEBRIS AS PER SPECIFICATIONS

RELOCATE EXISTING BUS STOP FURTHER WEST







-  TRAFFIC CALMING CURB
-  POLYPOST
-  BACK OF CURB
-  EDGE OF SIDEWALK
-  SIGN POST

- NOTES:
- DIMENSIONS ARE TO BACK OF CURB OR EDGE OF SIDEWALK
 - CONTRACTOR TO MAINTAIN MINIMUM 0.5m GAP BETWEEN BACK OF CURB AND TRAFFIC CALMING CURB
 - SEE DRAWING T-3519 R4 FOR TRAFFIC CALMING CURB INSTALLATION DETAILS
 - UTILITY LOCATES REQUIRED PRIOR TO TRAFFIC CALMING CURB DOWEL INSTALLATIONS


UNDERGROUND STRUCTURES ID: _____ APPROVAL DATE: _____

DESIGNED BY: AP DRAWN BY: MLM CHECKED BY: _____ APPROVED BY: _____ ENGINEER'S SEAL: _____

CONSTRUCTION REVISIONS			
NO.	REVISION	DATE (YYYY-MM-DD)	BY
1	ISSUED FOR REVIEW	2026-03-13	AP

 HYDRANT	 MANHOLE
 VALVE	 CATCH BASIN
 STREET LIGHT	 CURB INLET

(ALL DIMENSIONS ARE IN METERS UNLESS OTHERWISE NOTED)



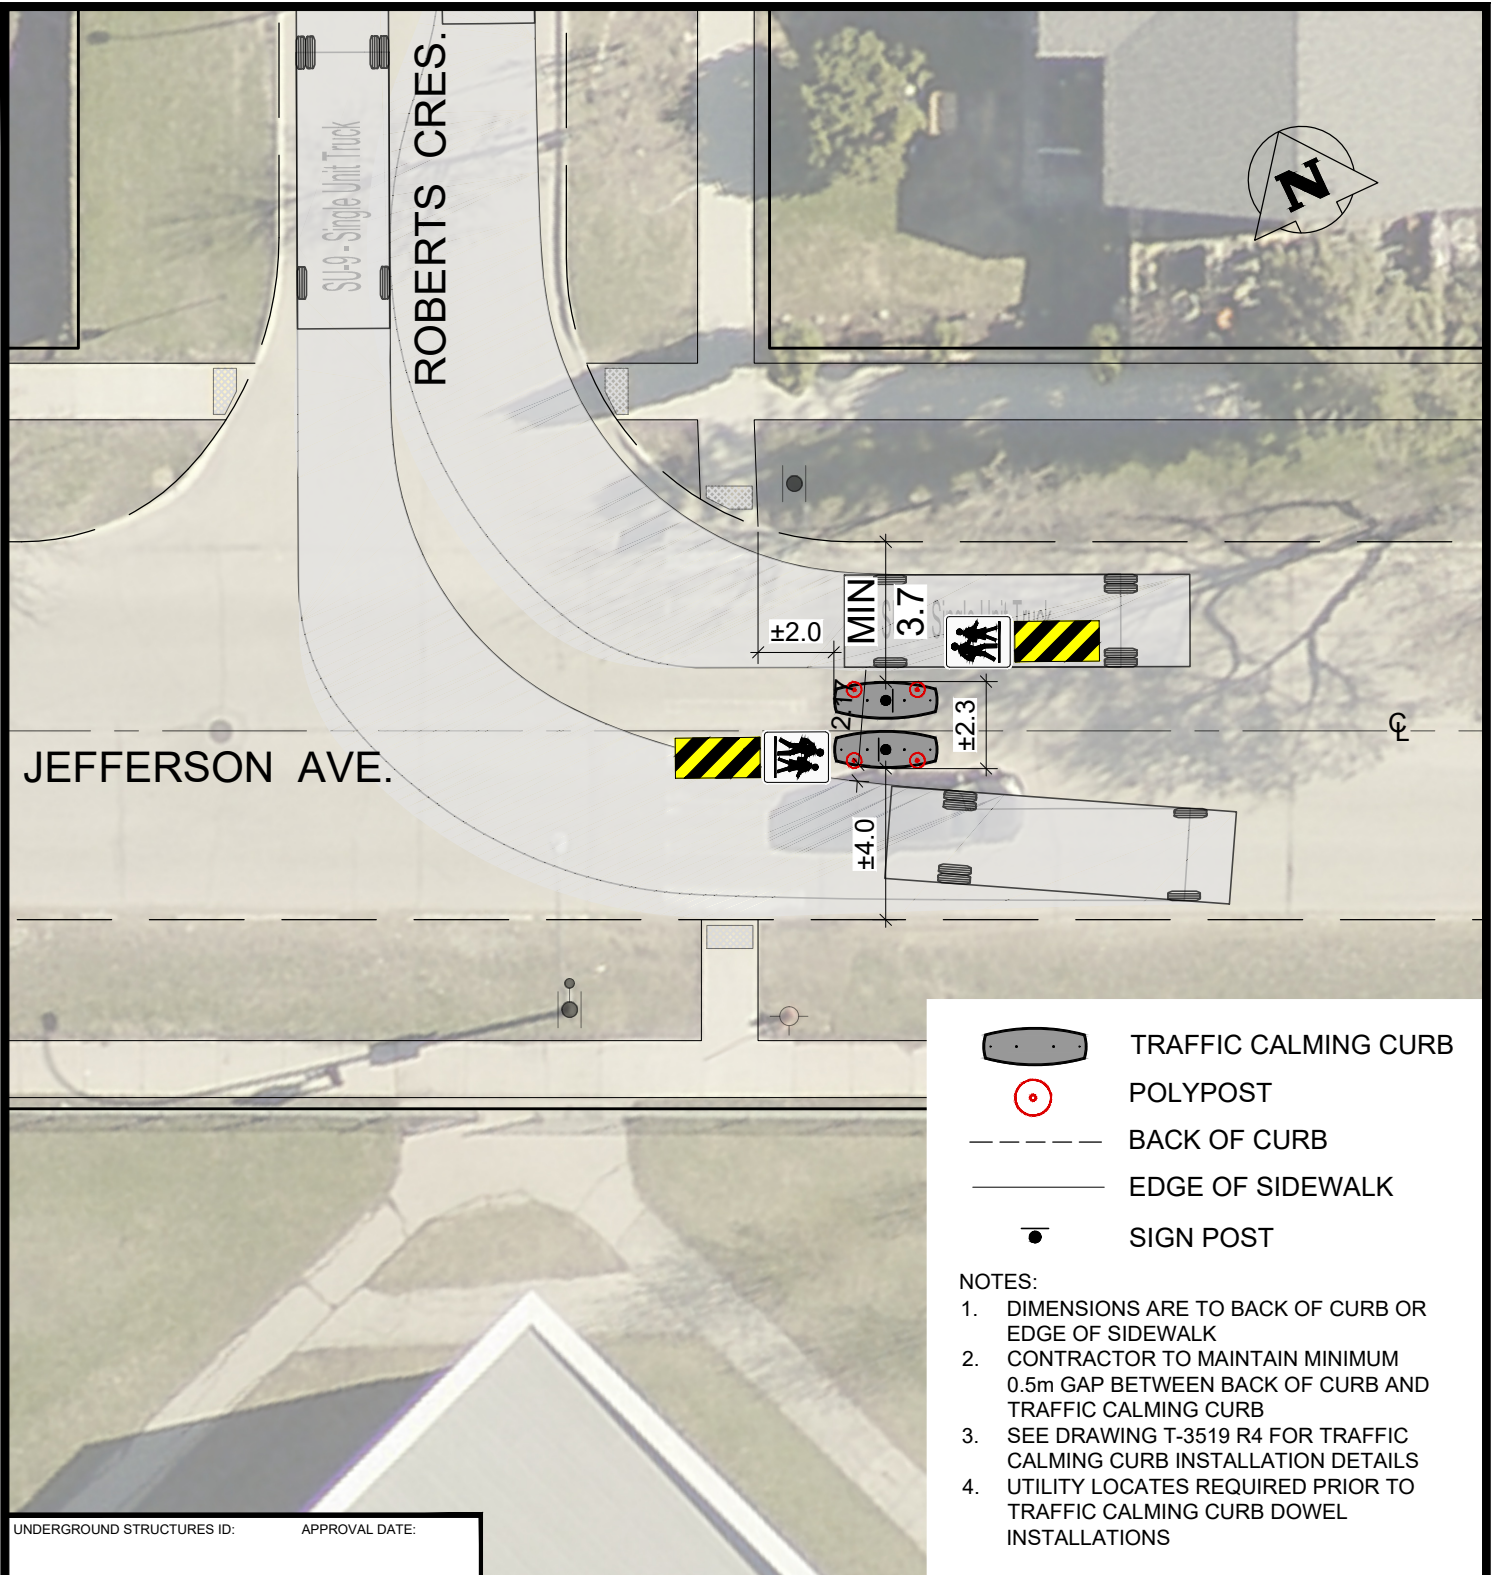
THE CITY OF WINNIPEG
PUBLIC WORKS DEPARTMENT
TRANSPORTATION DIVISION






Talbot Ave. & Elmwood Rd. Traffic Calming Curb Extensions

SCALE: 1:250	SHEET 1	OF 1
DATE: 2026-03-06	DRAWING NUMBER: T-3734-A-0.03	

V:\Transportation Planning Drafting\01 - T\Draft\II - Non-Regional Streets\TC Curbs\2026\2026_TCC.dwg

V:\Transportation Planning Drafting\01 - T\Draft\ii - Non-Regional Streets\TC Curbs\2026\2026_TCC.dwg









 TRAFFIC CALMING CURB
 POLYPOST
 BACK OF CURB
 EDGE OF SIDEWALK
 SIGN POST

- NOTES:**
- DIMENSIONS ARE TO BACK OF CURB OR EDGE OF SIDEWALK
 - CONTRACTOR TO MAINTAIN MINIMUM 0.5m GAP BETWEEN BACK OF CURB AND TRAFFIC CALMING CURB
 - SEE DRAWING T-3519 R4 FOR TRAFFIC CALMING CURB INSTALLATION DETAILS
 - UTILITY LOCATES REQUIRED PRIOR TO TRAFFIC CALMING CURB DOWEL INSTALLATIONS

UNDERGROUND STRUCTURES ID: _____ APPROVAL DATE: _____


DESIGNED BY: AP DRAWN BY: MLM CHECKED BY: _____ APPROVED BY: _____ ENGINEER'S SEAL: _____

CONSTRUCTION REVISIONS			
NO.	REVISION	DATE (YYYY-MM-DD)	BY
1	ISSUED FOR REVIEW	2026-03-13	AP

 HYDRANT	 MANHOLE
 VALVE	 CATCH BASIN
 STREET LIGHT	 CURB INLET

ENGINEER'S SEAL: _____

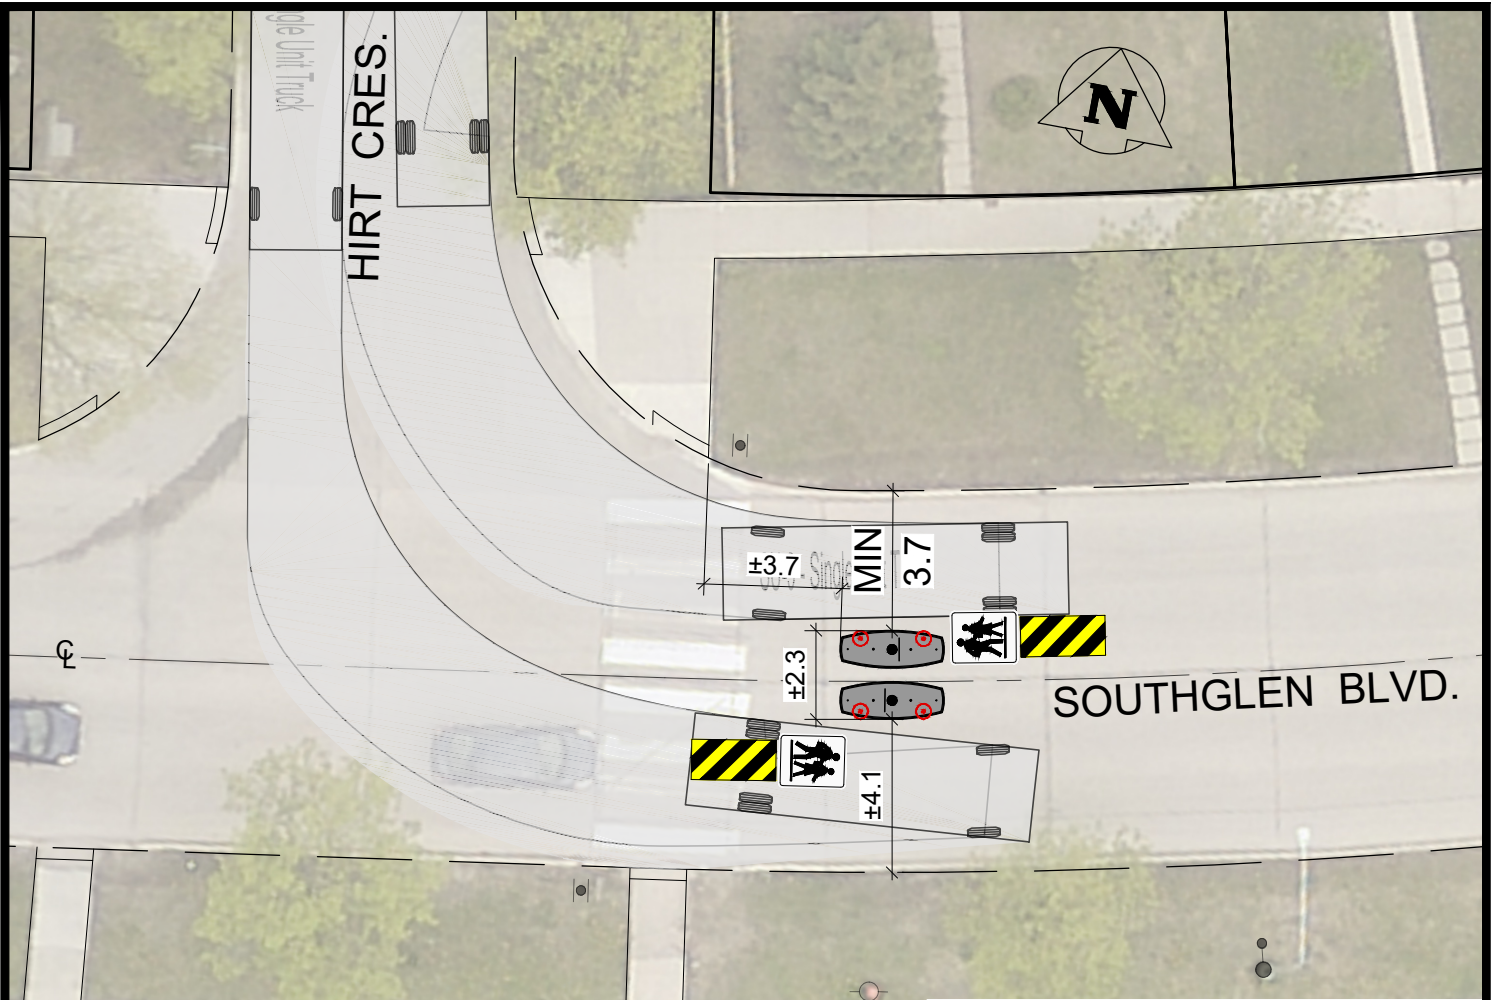
(ALL DIMENSIONS ARE IN METERS UNLESS OTHERWISE NOTED)






 THE CITY OF WINNIPEG
 PUBLIC WORKS DEPARTMENT
 TRANSPORTATION DIVISION

**Jefferson Ave. & Roberts Cres.
Traffic Calming Curbs - Median Refuge**

SCALE: 1:200	SHEET 1	OF 1
DATE: 2026-02-04	DRAWING NUMBER: T-3735-A-0.03	

V:\Transportation Planning Drafting\01 - T\Draft\ii - Non-Regional Streets\TC Curbs\2026\2026_TCC.dwg






 


-  TRAFFIC CALMING CURB
-  POLYPOST
-  BACK OF CURB
-  EDGE OF SIDEWALK
-  SIGN POST

- NOTES:**
- DIMENSIONS ARE TO BACK OF CURB OR EDGE OF SIDEWALK
 - CONTRACTOR TO MAINTAIN MINIMUM 0.5m GAP BETWEEN BACK OF CURB AND TRAFFIC CALMING CURB
 - SEE DRAWING T-3519 R4 FOR TRAFFIC CALMING CURB INSTALLATION DETAILS
 - UTILITY LOCATES REQUIRED PRIOR TO TRAFFIC CALMING CURB DOWEL INSTALLATIONS


UNDERGROUND STRUCTURES ID: _____ APPROVAL DATE: _____

DESIGNED BY: AP	DRAWN BY: MLM	CHECKED BY:	APPROVED BY:	ENGINEER'S SEAL:
--------------------	------------------	-------------	--------------	------------------

CONSTRUCTION REVISIONS			
NO.	REVISION	DATE (YYYY-MM-DD)	BY
1	ISSUED FOR REVIEW	2026-03-13	AP

 HYDRANT	 MANHOLE
 VALVE	 CATCH BASIN
 STREET LIGHT	 CURB INLET

(ALL DIMENSIONS ARE IN METERS UNLESS OTHERWISE NOTED)



THE CITY OF WINNIPEG
PUBLIC WORKS DEPARTMENT
TRANSPORTATION DIVISION

Southglen Blvd. & Hirt Cres.
Traffic Calming Curbs - Median Refuge

SCALE: 1:200	SHEET 1	OF 1
DATE: 2026-02-04	DRAWING NUMBER: T-3736-A-0.03	