


LEGEND

- 1 SUPPLY & INSTALL 7.32 M BACKSTOP, TO MATCH EXISTING LOCATION (1) AS PER SCD-331.
- 2 SUPPLY & INSTALL 5.48 M BACKSTOP, TO MATCH EXISTING LOCATION (2) AS PER SCD-331
- 3 SUPPLY & INSTALL DUGOUTS WITH 1.82 M FENCING (146 LM), 1.21 M FOUL BALL FENCING (55 LM) PLAYERS BENCHES (2 PER DUGOUT) AS PER SCD-330, AND COMPACTED GRANULAR PAVEMENT AS PER SCD-646 (134 SM).
- 4 SUPPLY & INSTALL WOODEN TIMBER FENCE, TO MATCH EXISTING ADJACENT FENCING (43 LM) AS PER DETAIL 2/C.19-D3
- 5 SUPPLY & INSTALL SOIL AND SOD (775 SM)

GENERAL NOTES

- 1. ALL WORK TO CONFORM TO CURRENT CITY OF WINNIPEG STANDARD CONSTRUCTION SPECIFICATIONS AND DETAILS UNLESS OTHERWISE NOTED.
- 2. DIMENSIONS ARE IN METERS UNLESS OTHERWISE NOTED.
- 3. DO NOT SCALE DRAWING.
- 4. PROTECT EXISTING TREES TO REMAIN, TYP.
- 5. DAMAGES TO EXISTING SOD AND PATHWAYS BEYOND WORK AREAS INDICATED ON DRAWINGS SHALL BE THE RESPONSIBILITY OF THE CONTRACTOR TO RESTORE AS PER CITY OF WINNIPEG STANDARDS UNLESS OTHERWISE APPROVED BY CONTRACT ADMINISTRATOR.

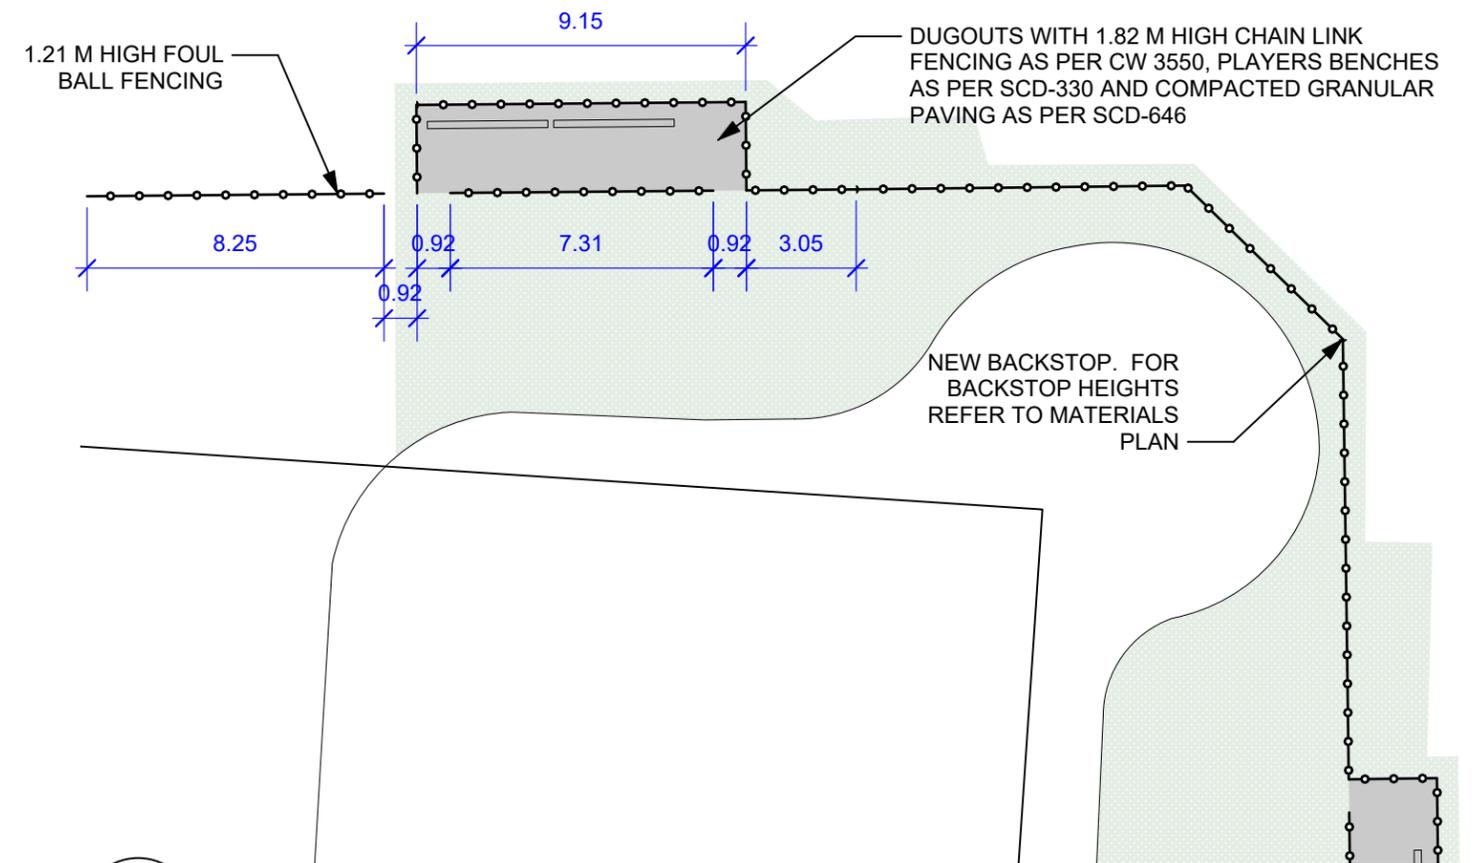

1 Dugout Layout TYP.
Scale: 1:200

LEGEND

- CB Catch Basin
- Bollard
- Proposed Fence
- SM Sewer Main
- Park Property Line

CONTRACTOR TO CONFIRM ALL DIMENSIONS AND REPORT ANY DISCREPANCIES TO CONTRACT ADMINISTRATOR PRIOR TO CONSTRUCTION. LOCATION OF UNDERGROUND STRUCTURES AS SHOWN ARE BASED ON THE BEST INFORMATION AVAILABLE BUT NO GUARANTEE IS GIVEN THAT ALL EXISTING UTILITIES ARE SHOWN OR THAT THE GIVEN LOCATIONS ARE EXACT. CONFIRMATION OF EXISTENCE AND EXACT LOCATION OF ALL SERVICES MUST BE OBTAINED FROM THE INDIVIDUAL UTILITIES BEFORE PROCEEDING WITH CONSTRUCTION.

THE CITY OF WINNIPEG
 Planning, Property and Development Department
 Planning and Land Use Division
 Unit 15 - 30 Fort Street, Winnipeg, MB, (R3C 4X5)

DESIGNED BY	CHECKED BY
DRAWN BY MA	APPROVED BY
HORIZ. SCALE 1:1000	DATE
VERT. SCALE	January 2026

MANAGER, PARK AND OPEN SPACES	DATE
MANAGER, PLANNING AND LAND USE DIVISION	DATE

DRAWING TITLE	
Charing Cross Park	
Baseball Diamond Improvements	
Materials Plan and Layout	
SITE ADDRESS	66 Charing Cross Cres.

DRAWING NO.
C.19-D.2
BID OPPORTUNITY NO.
121-2026