


1 **TIMBER & CHAIN LINK GATE ELEVATION**
Scale: 1:35

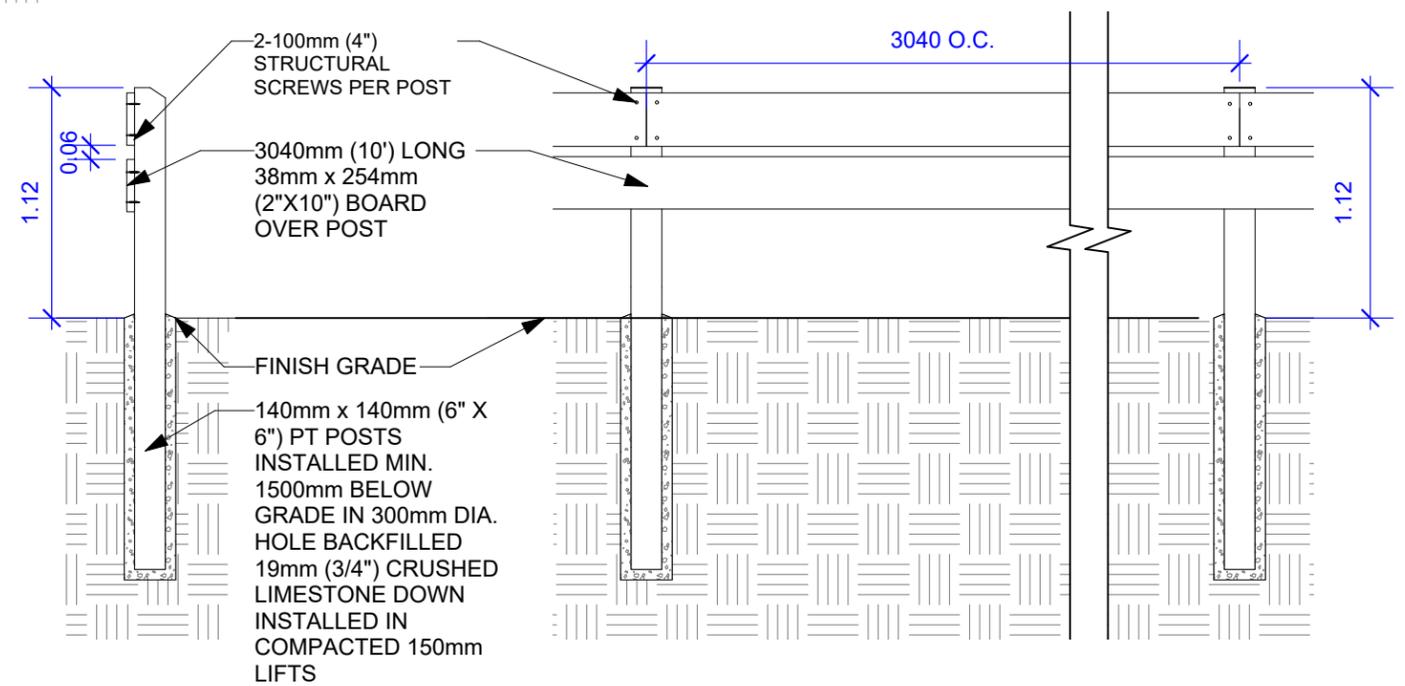

2 **TIMBER FENCE ELEVATION**
Scale: 1:35

CONTRACTOR TO CONFIRM ALL DIMENSIONS AND REPORT ANY DISCREPANCIES TO CONTRACT ADMINISTRATOR PRIOR TO CONSTRUCTION. LOCATION OF UNDERGROUND STRUCTURES AS SHOWN ARE BASED ON THE BEST INFORMATION AVAILABLE BUT NO GUARANTEE IS GIVEN THAT ALL EXISTING UTILITIES ARE SHOWN OR THAT THE GIVEN LOCATIONS ARE EXACT. CONFIRMATION OF EXISTENCE AND EXACT LOCATION OF ALL SERVICES MUST BE OBTAINED FROM THE INDIVIDUAL UTILITIES BEFORE PROCEEDING WITH CONSTRUCTION.



THE CITY OF WINNIPEG
Planning, Property and Development Department
Planning and Land Use Division
Unit 15 - 30 Fort Street, Winnipeg, MB, (R3C 4X5)

DESIGNED BY	CHECKED BY	MANAGER, PARK AND OPEN SPACES	DATE
DRAWN BY MA	APPROVED BY		
HORIZ. SCALE	VERT. SCALE	MANAGER, PLANNING AND LAND USE DIVISION	DATE
DATE	January 2026		

DRAWING TITLE	DRAWING NO.
Charing Cross Baseball Diamond Improvements Timber Fence	C.19-D.3
SITE ADDRESS 66 Charing Cross Cres.	BID OPPORTUNITY NO. 121-2026