






APPENDIX 'B'

THIN BITUMINOUS OVERLAYS/ALLEY REHABILITATION DRAWINGS

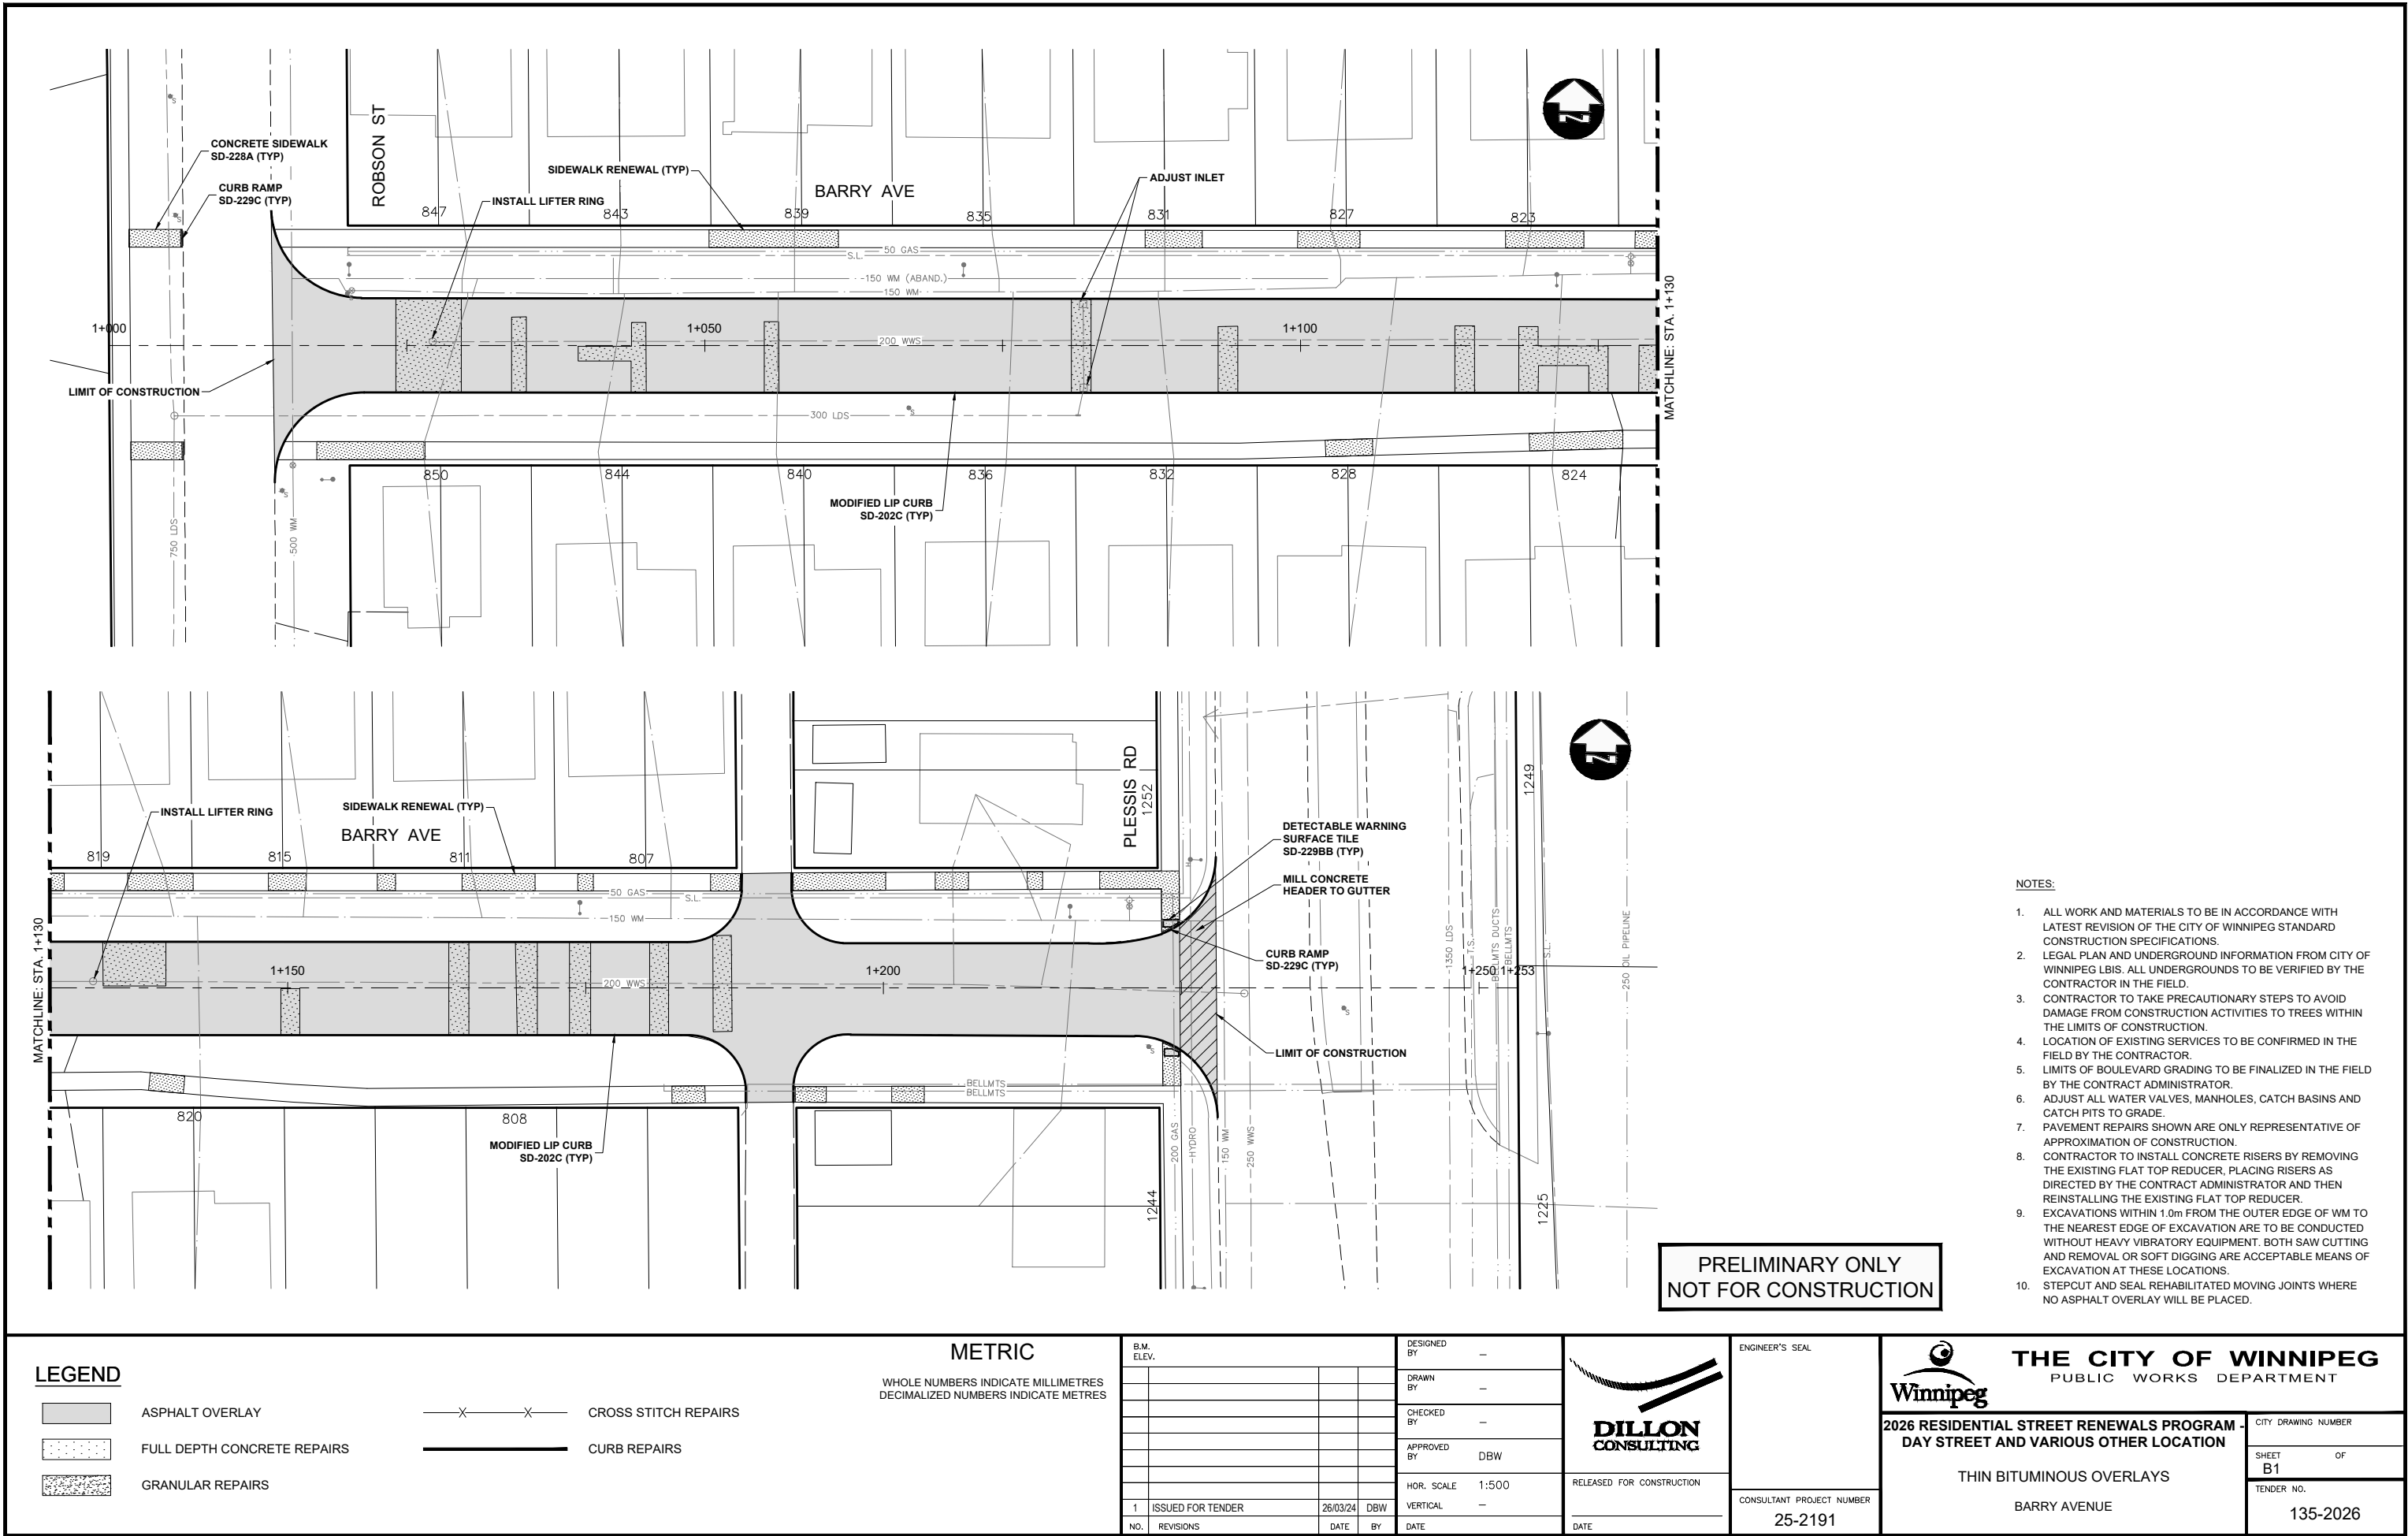

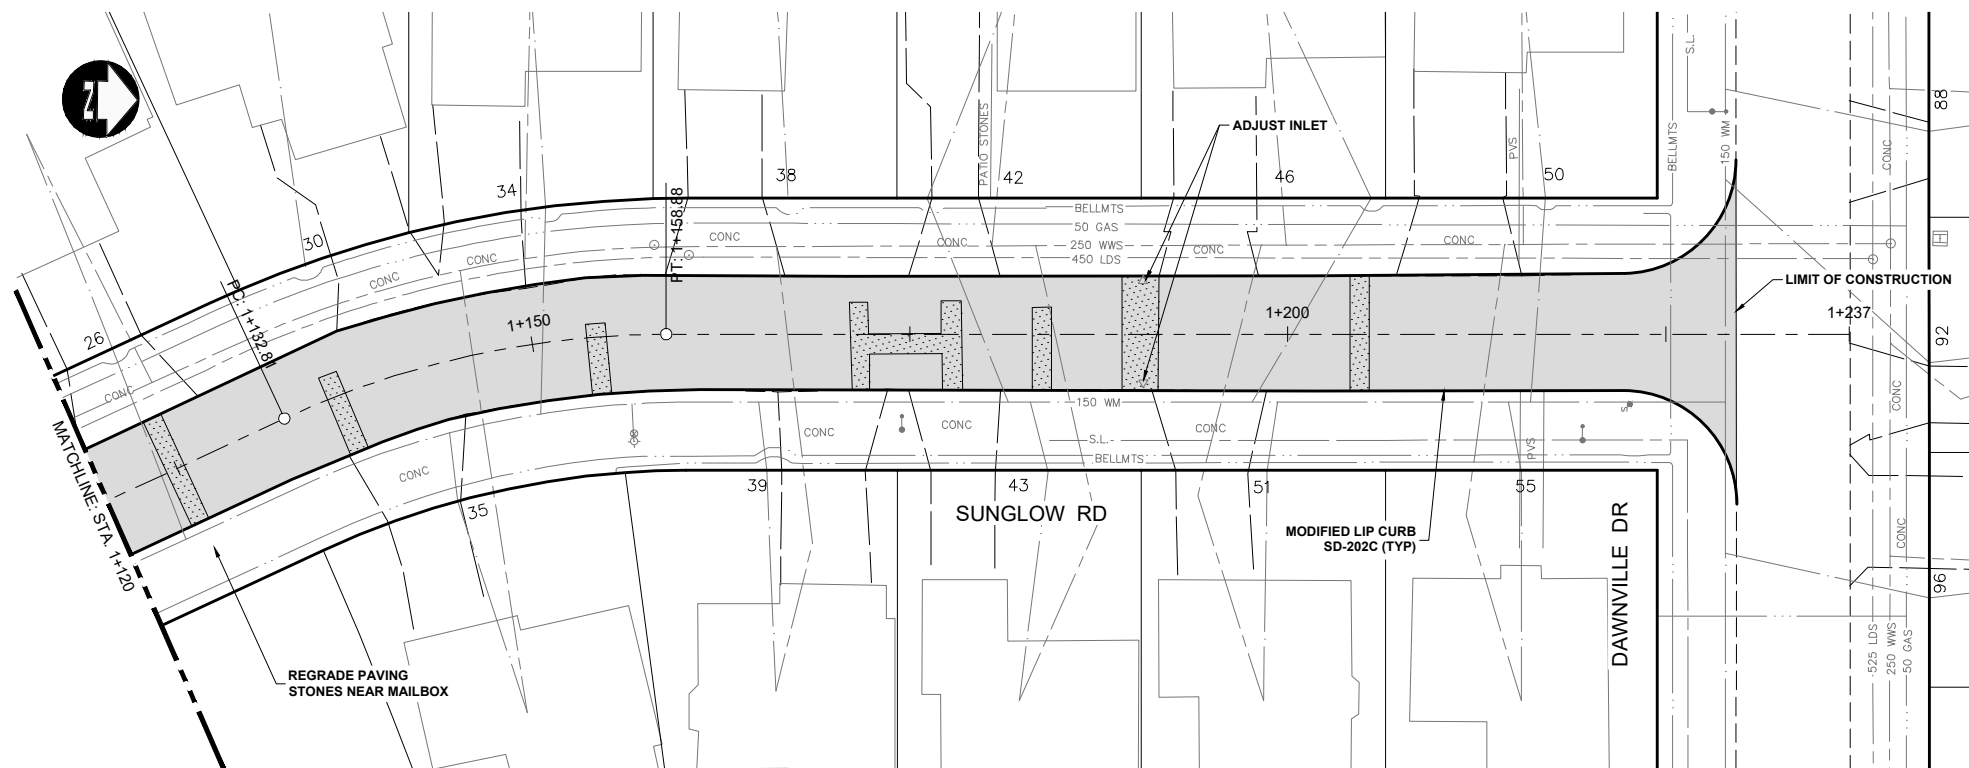

c:\pw working directory\projects 2025\dillon_40hdt\dms58542\252191-CT-CON-RESURFACING.dwg

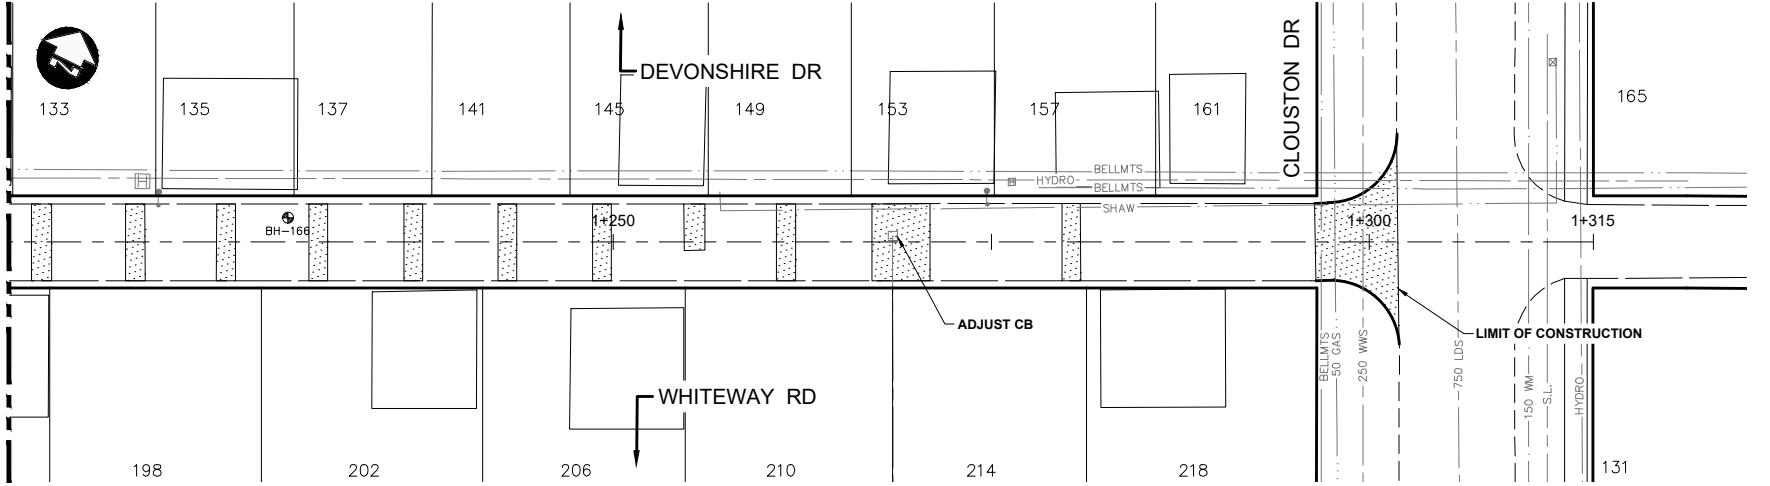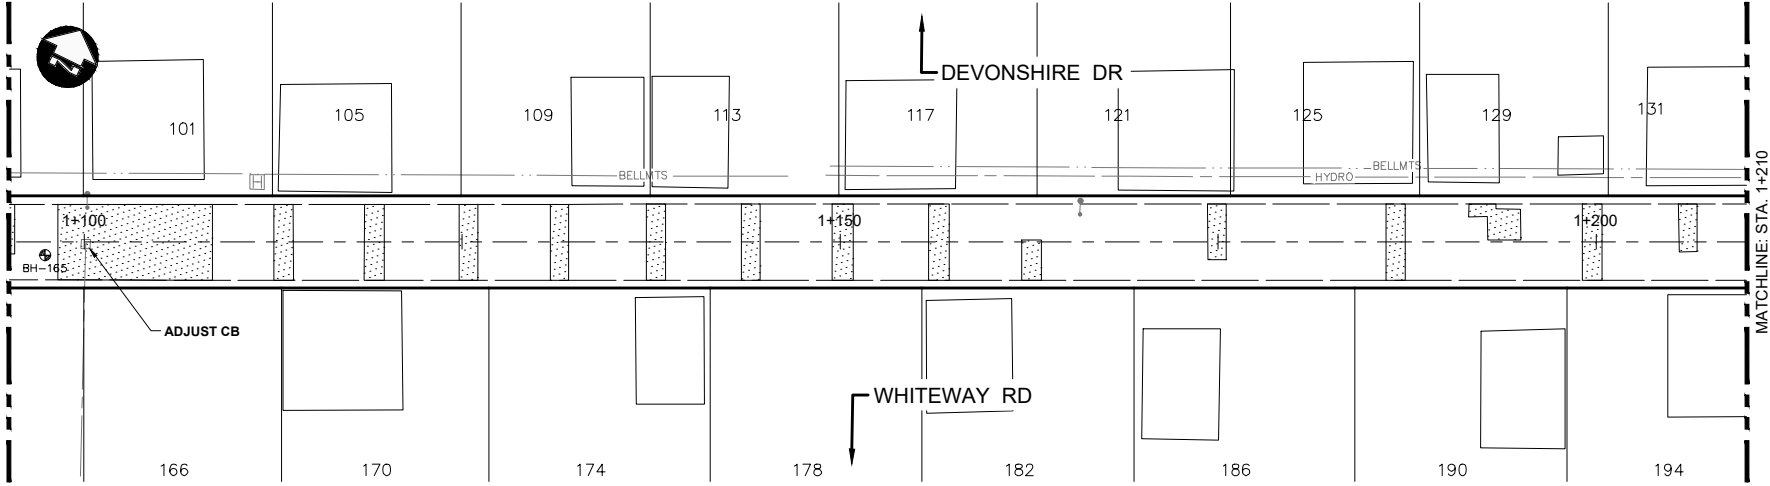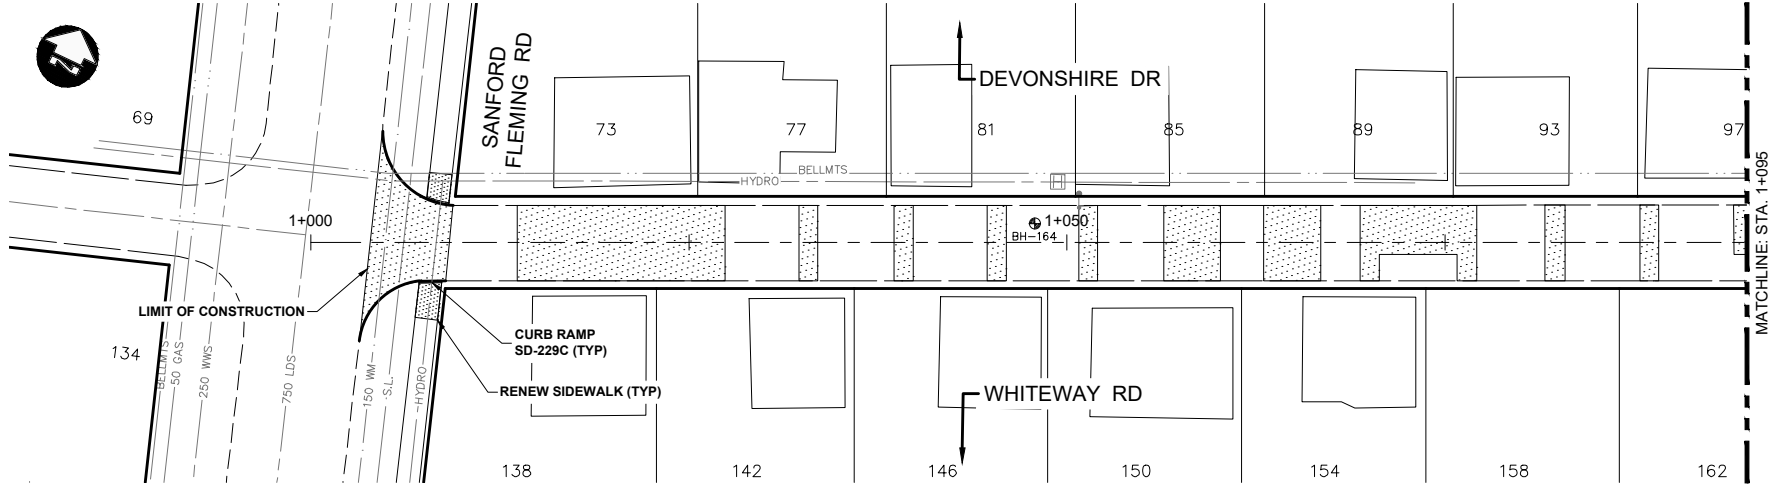

- NOTES:
- ALL WORK AND MATERIALS TO BE IN ACCORDANCE WITH LATEST REVISION OF THE CITY OF WINNIPEG STANDARD CONSTRUCTION SPECIFICATIONS.
 - LEGAL PLAN AND UNDERGROUND INFORMATION FROM CITY OF WINNIPEG LBIS. ALL UNDERGROUNDS TO BE VERIFIED BY THE CONTRACTOR IN THE FIELD.
 - CONTRACTOR TO TAKE PRECAUTIONARY STEPS TO AVOID DAMAGE FROM CONSTRUCTION ACTIVITIES TO TREES WITHIN THE LIMITS OF CONSTRUCTION.
 - LOCATION OF EXISTING SERVICES TO BE CONFIRMED IN THE FIELD BY THE CONTRACTOR.
 - LIMITS OF BOULEVARD GRADING TO BE FINALIZED IN THE FIELD BY THE CONTRACT ADMINISTRATOR.
 - ADJUST ALL WATER VALVES, MANHOLES, CATCH BASINS AND CATCH PITS TO GRADE.
 - PAVEMENT REPAIRS SHOWN ARE ONLY REPRESENTATIVE OF APPROXIMATION OF CONSTRUCTION.
 - CONTRACTOR TO INSTALL CONCRETE RISERS BY REMOVING THE EXISTING FLAT TOP REDUCER, PLACING RISERS AS DIRECTED BY THE CONTRACT ADMINISTRATOR AND THEN REINSTALLING THE EXISTING FLAT TOP REDUCER.
 - EXCAVATIONS WITHIN 1.0m FROM THE OUTER EDGE OF WM TO THE NEAREST EDGE OF EXCAVATION ARE TO BE CONDUCTED WITHOUT HEAVY VIBRATORY EQUIPMENT. BOTH SAW CUTTING AND REMOVAL OR SOFT DIGGING ARE ACCEPTABLE MEANS OF EXCAVATION AT THESE LOCATIONS.
 - STEP CUT AND SEAL REHABILITATED MOVING JOINTS WHERE NO ASPHALT OVERLAY WILL BE PLACED.

PRELIMINARY ONLY
NOT FOR CONSTRUCTION

LEGEND

	ASPHALT OVERLAY		CROSS STITCH REPAIRS
	FULL DEPTH CONCRETE REPAIRS		CURB REPAIRS
	GRANULAR REPAIRS		

METRIC
WHOLE NUMBERS INDICATE MILLIMETRES
DECIMALIZED NUMBERS INDICATE METRES

B.M. ELEV.			
1	ISSUED FOR TENDER	26/03/24	DBW
NO.	REVISIONS	DATE	BY

DESIGNED BY	—
DRAWN BY	—
CHECKED BY	—
APPROVED BY	DBW
HOR. SCALE	1:500
VERTICAL	—
DATE	

	RELEASED FOR CONSTRUCTION
	DATE


ENGINEER'S SEAL
CONSULTANT PROJECT NUMBER
25-2191

THE CITY OF WINNIPEG
PUBLIC WORKS DEPARTMENT

2026 RESIDENTIAL STREET RENEWALS PROGRAM -
DAY STREET AND VARIOUS OTHER LOCATION

ALLEY CONCRETE REHABILITATIONS
SANFORD FLEMING-DEVONSHIRE-WHITEWAY-CLOUSTON ALLEY

CITY DRAWING NUMBER	
SHEET	OF
B3	
TENDER NO.	
135-2026	

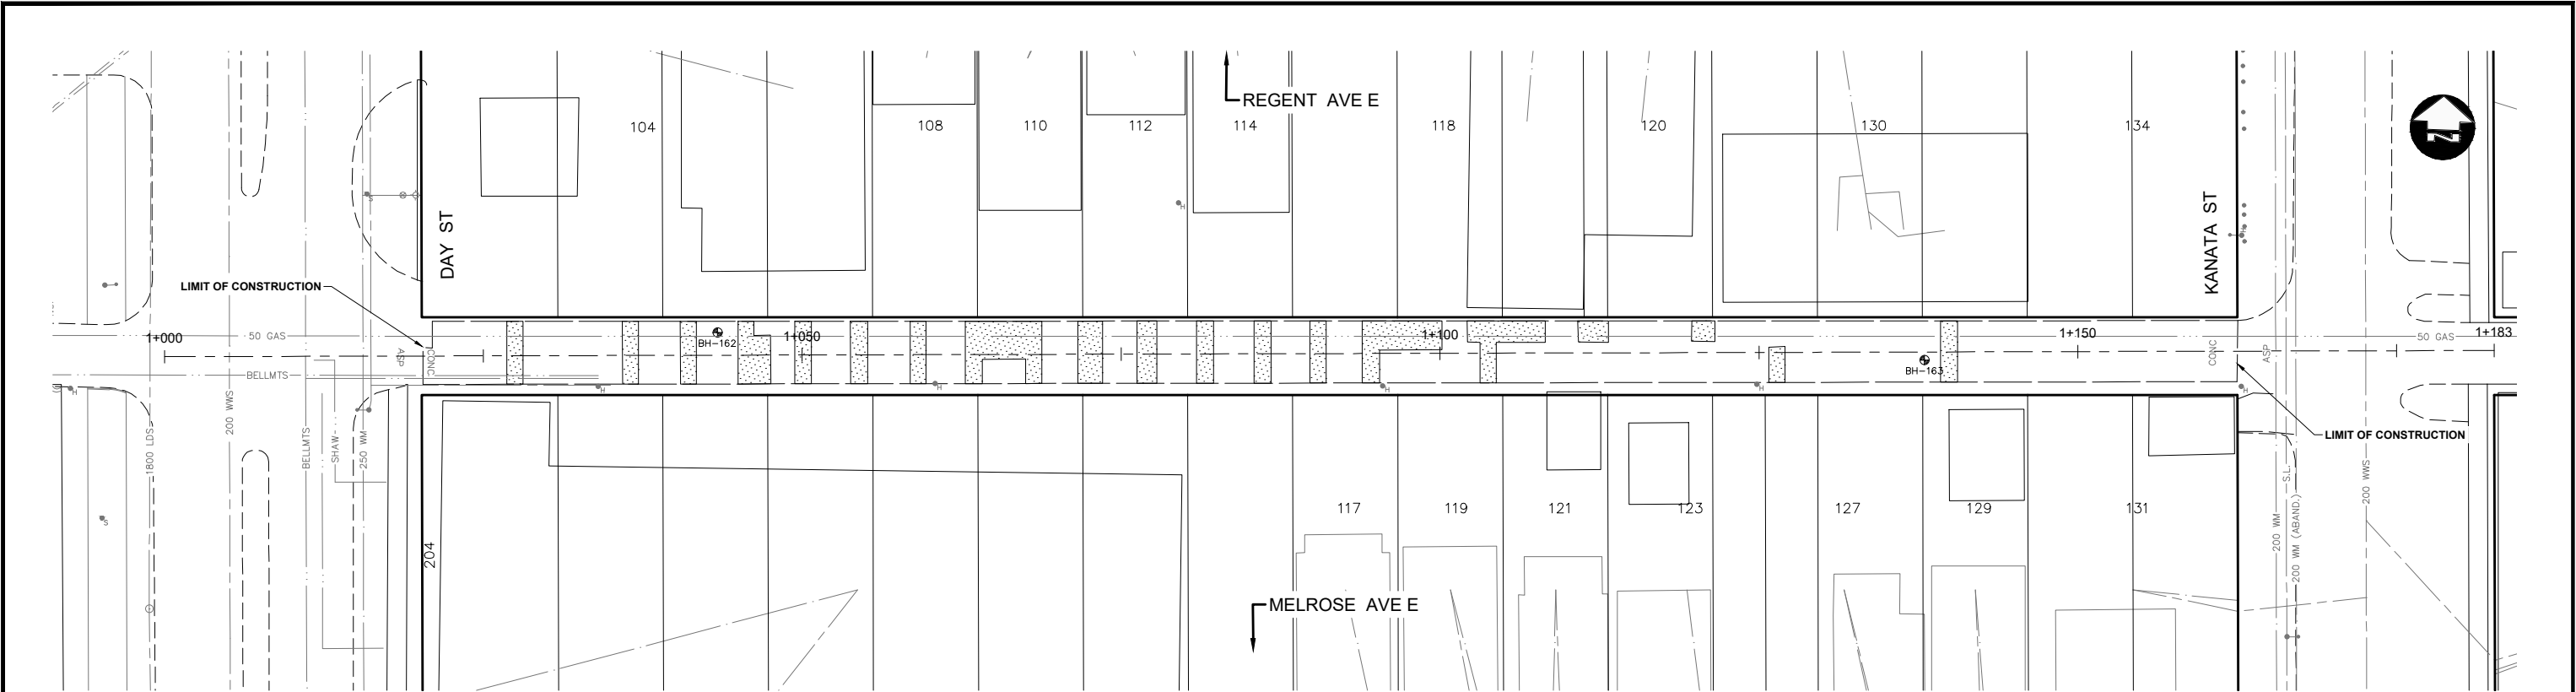

- NOTES:
- ALL WORK AND MATERIALS TO BE IN ACCORDANCE WITH LATEST REVISION OF THE CITY OF WINNIPEG STANDARD CONSTRUCTION SPECIFICATIONS.
 - LEGAL PLAN AND UNDERGROUND INFORMATION FROM CITY OF WINNIPEG LBIS. ALL UNDERGROUNDS TO BE VERIFIED BY THE CONTRACTOR IN THE FIELD.
 - CONTRACTOR TO TAKE PRECAUTIONARY STEPS TO AVOID DAMAGE FROM CONSTRUCTION ACTIVITIES TO TREES WITHIN THE LIMITS OF CONSTRUCTION.
 - LOCATION OF EXISTING SERVICES TO BE CONFIRMED IN THE FIELD BY THE CONTRACTOR.
 - LIMITS OF BOULEVARD GRADING TO BE FINALIZED IN THE FIELD BY THE CONTRACT ADMINISTRATOR.
 - ADJUST ALL WATER VALVES, MANHOLES, CATCH BASINS AND CATCH PITS TO GRADE.
 - PAVEMENT REPAIRS SHOWN ARE ONLY REPRESENTATIVE OF APPROXIMATION OF CONSTRUCTION.
 - CONTRACTOR TO INSTALL CONCRETE RISERS BY REMOVING THE EXISTING FLAT TOP REDUCER, PLACING RISERS AS DIRECTED BY THE CONTRACT ADMINISTRATOR AND THEN REINSTALLING THE EXISTING FLAT TOP REDUCER.
 - EXCAVATIONS WITHIN 1.0m FROM THE OUTER EDGE OF WM TO THE NEAREST EDGE OF EXCAVATION ARE TO BE CONDUCTED WITHOUT HEAVY VIBRATORY EQUIPMENT. BOTH SAW CUTTING AND REMOVAL OR SOFT DIGGING ARE ACCEPTABLE MEANS OF EXCAVATION AT THESE LOCATIONS.
 - STEEPCUT AND SEAL REHABILITATED MOVING JOINTS WHERE NO ASPHALT OVERLAY WILL BE PLACED.

PRELIMINARY ONLY
NOT FOR CONSTRUCTION

LEGEND

ASPHALT OVERLAY

FULL DEPTH CONCRETE REPAIRS

GRANULAR REPAIRS

X

CROSS STITCH REPAIRS

CURB REPAIRS

METRIC

WHOLE NUMBERS INDICATE MILLIMETRES
DECIMALIZED NUMBERS INDICATE METRES

B.M. ELEV.		DESIGNED BY	
		—	
		DRAWN BY	
		—	
		CHECKED BY	
		—	
		APPROVED BY	
		DBW	
		HOR. SCALE	
		1:500	
		VERTICAL	
		—	
1 ISSUED FOR TENDER		26/03/24	DBW
NO.	REVISIONS	DATE	BY

RELEASED FOR CONSTRUCTION

DATE

ENGINEER'S SEAL

CONSULTANT PROJECT NUMBER

25-2191

THE CITY OF WINNIPEG
PUBLIC WORKS DEPARTMENT

2026 RESIDENTIAL STREET RENEWALS PROGRAM -
DAY STREET AND VARIOUS OTHER LOCATION

ALLEY CONCRETE REHABILITATIONS

DAY-REGENT-MELROSE-KANATA ALLEY

CITY DRAWING NUMBER

SHEET OF

B4

TENDER NO.

135-2026