



THE CITY OF WINNIPEG

PUBLIC WORKS DEPARTMENT

2026 RESIDENTIAL STREETS RENEWAL PROGRAM - DAY STREET AND VARIOUS OTHER LOCATIONS

TENDER NO. 135-2026

DRAWING LIST

PAVEMENT RECONSTRUCTION AND REHABILITATION
DAY STREET

- 01 - MAJOR REHABILITATION (START TO STA. 1+130)
- 02 - MAJOR REHABILITATION (STA. 1+130 TO 1+260)
- 03 - MAJOR REHABILITATION (STA. 1+260 TO 1+390)
- 04 - MAJOR REHABILITATION (STA. 1+390 TO 1+520)
- 05 - MAJOR REHABILITATION (STA. 1+520 TO END)

YALE AVENUE

- 06 - ASPHALT RECONSTRUCTION (START TO STA. 1+135)
- 07 - ASPHALT RECONSTRUCTION (STA. 1+135 TO 1+270)
- 08 - ASPHALT RECONSTRUCTION (STA. 1+270 TO END)

PLESSIS-ROSSEAU-RAVELSTON-BREWSTER ALLEY

- 09 - ASPHALT RECONSTRUCTION (START TO STA. 1+130)
- 10 - ASPHALT RECONSTRUCTION (STA. 1+130 TO 1+250)
- 11 - ASPHALT RECONSTRUCTION (STA. 1+250 TO END)

CONISTON-CLAREMONT-HIGHFIELD-MONCK ALLEY

- 12 - ASPHALT RECONSTRUCTION (START TO STA. 1+095)
- 13 - ASPHALT RECONSTRUCTION (1+095 TO END)

EVANS-PROSPER-ARCHIBALD-ST. CATHERINE ALLEY

- 14 - ASPHALT RECONSTRUCTION

KIRKDALE-CLAREMONT-ST. MARY'S-MONCK ALLEY

- 15 - ASPHALT RECONSTRUCTION (NORTH-WEST LEG)
- 16 - ASPHALT RECONSTRUCTION (EAST LEG)

UTILITIES

KIRKDALE-CLAREMONT-ST. MARY'S-MONCK ALLEY

- 17 - LAND DRAINAGE SEWER

TRAFFIC STAGING

- 18 - DAY STREET - STAGE 1A (1 OF 3)
- 19 - DAY STREET - STAGE 1A (2 OF 3)
- 20 - DAY STREET - STAGE 1A (3 OF 3)
- 23 - DAY STREET - STAGE 1B (3 OF 3)
- 21 - DAY STREET - STAGE 1B (1 OF 3)
- 22 - DAY STREET - STAGE 1B (2 OF 3)
- 24 - DAY STREET - STAGE 2 (1 OF 3)
- 25 - DAY STREET - STAGE 2 (2 OF 3)
- 26 - DAY STREET - STAGE 2 (3 OF 3)

- 27 - YALE AVENUE WEST (1 OF 2)
- 28 - YALE AVENUE WEST (2 OF 2)
- 29 - PLESSIS-ROSSEAU-RAVELSTON-BREWSTER ALLEY
- 30 - CONISTON-CLAREMONT-HIGHFIELD-MONCK ALLEY
- 31 - EVANS-PROSPER-ARCHIBALD-ST. CATHERINE ALLEY
- 32 - KIRKDALE-CLAREMONT-ST. MARY'S-MONCK ALLEY
- 33 - BARRY AVENUE
- 34 - SUNGLOW ROAD
- 35 - SANFORD FLEMING-DEVONSHIRE-WHITEWAY-CLOUSTON ALLEY
- 36 - DAY-REGENT-MELROSE-KANATA ALLEY
- 37 - TRANSCONA BOULEVARD
- 38 - GEORGE MARSHALL WAY AT AUDETTE DRIVE
- 39 - AUDETTE DRIVE AT MURRAY ROUGEAU CRESCENT
- 40 - EDMUND GALE DRIVE AT AUDETTE DRIVE
- 41 - EDMUND GALE DRIVE AT KILDARE AVE EAST

STREET LIGHTING

- 1-04707-DE-50000-0687 - YALE AVENUE

THIN BITUMINOUS OVERLAYS (SEE APPENDIX)

- B1 - BARRY AVENUE
- B2 - SUNGLOW ROAD

ALLEY CONCRETE REHABILITATIONS (SEE APPENDIX)



- B3 - SANFORD FLEMING-DEVONSHIRE-WHITEWAY-CLOUSTON ALLEY
- B4 - DAY-REGENT-MELROSE-KANATA ALLEY

TRANSIT STOP IMPROVEMENTS (SEE APPENDIX)

- C1 - TRANSCONA BOULEVARD
- C2 - GEORGE MARSHALL WAY
- C3 - EDMUND GALE DRIVE
- C4 - KILDARE AVENUE EAST
- C5 - TRANSIT SHELTER DETAILS

LINE PAINTING (SEE APPENDIX)

- D1 - TRANSCONA CHRISTIAN REFORMED CHURCH PARKING LOT

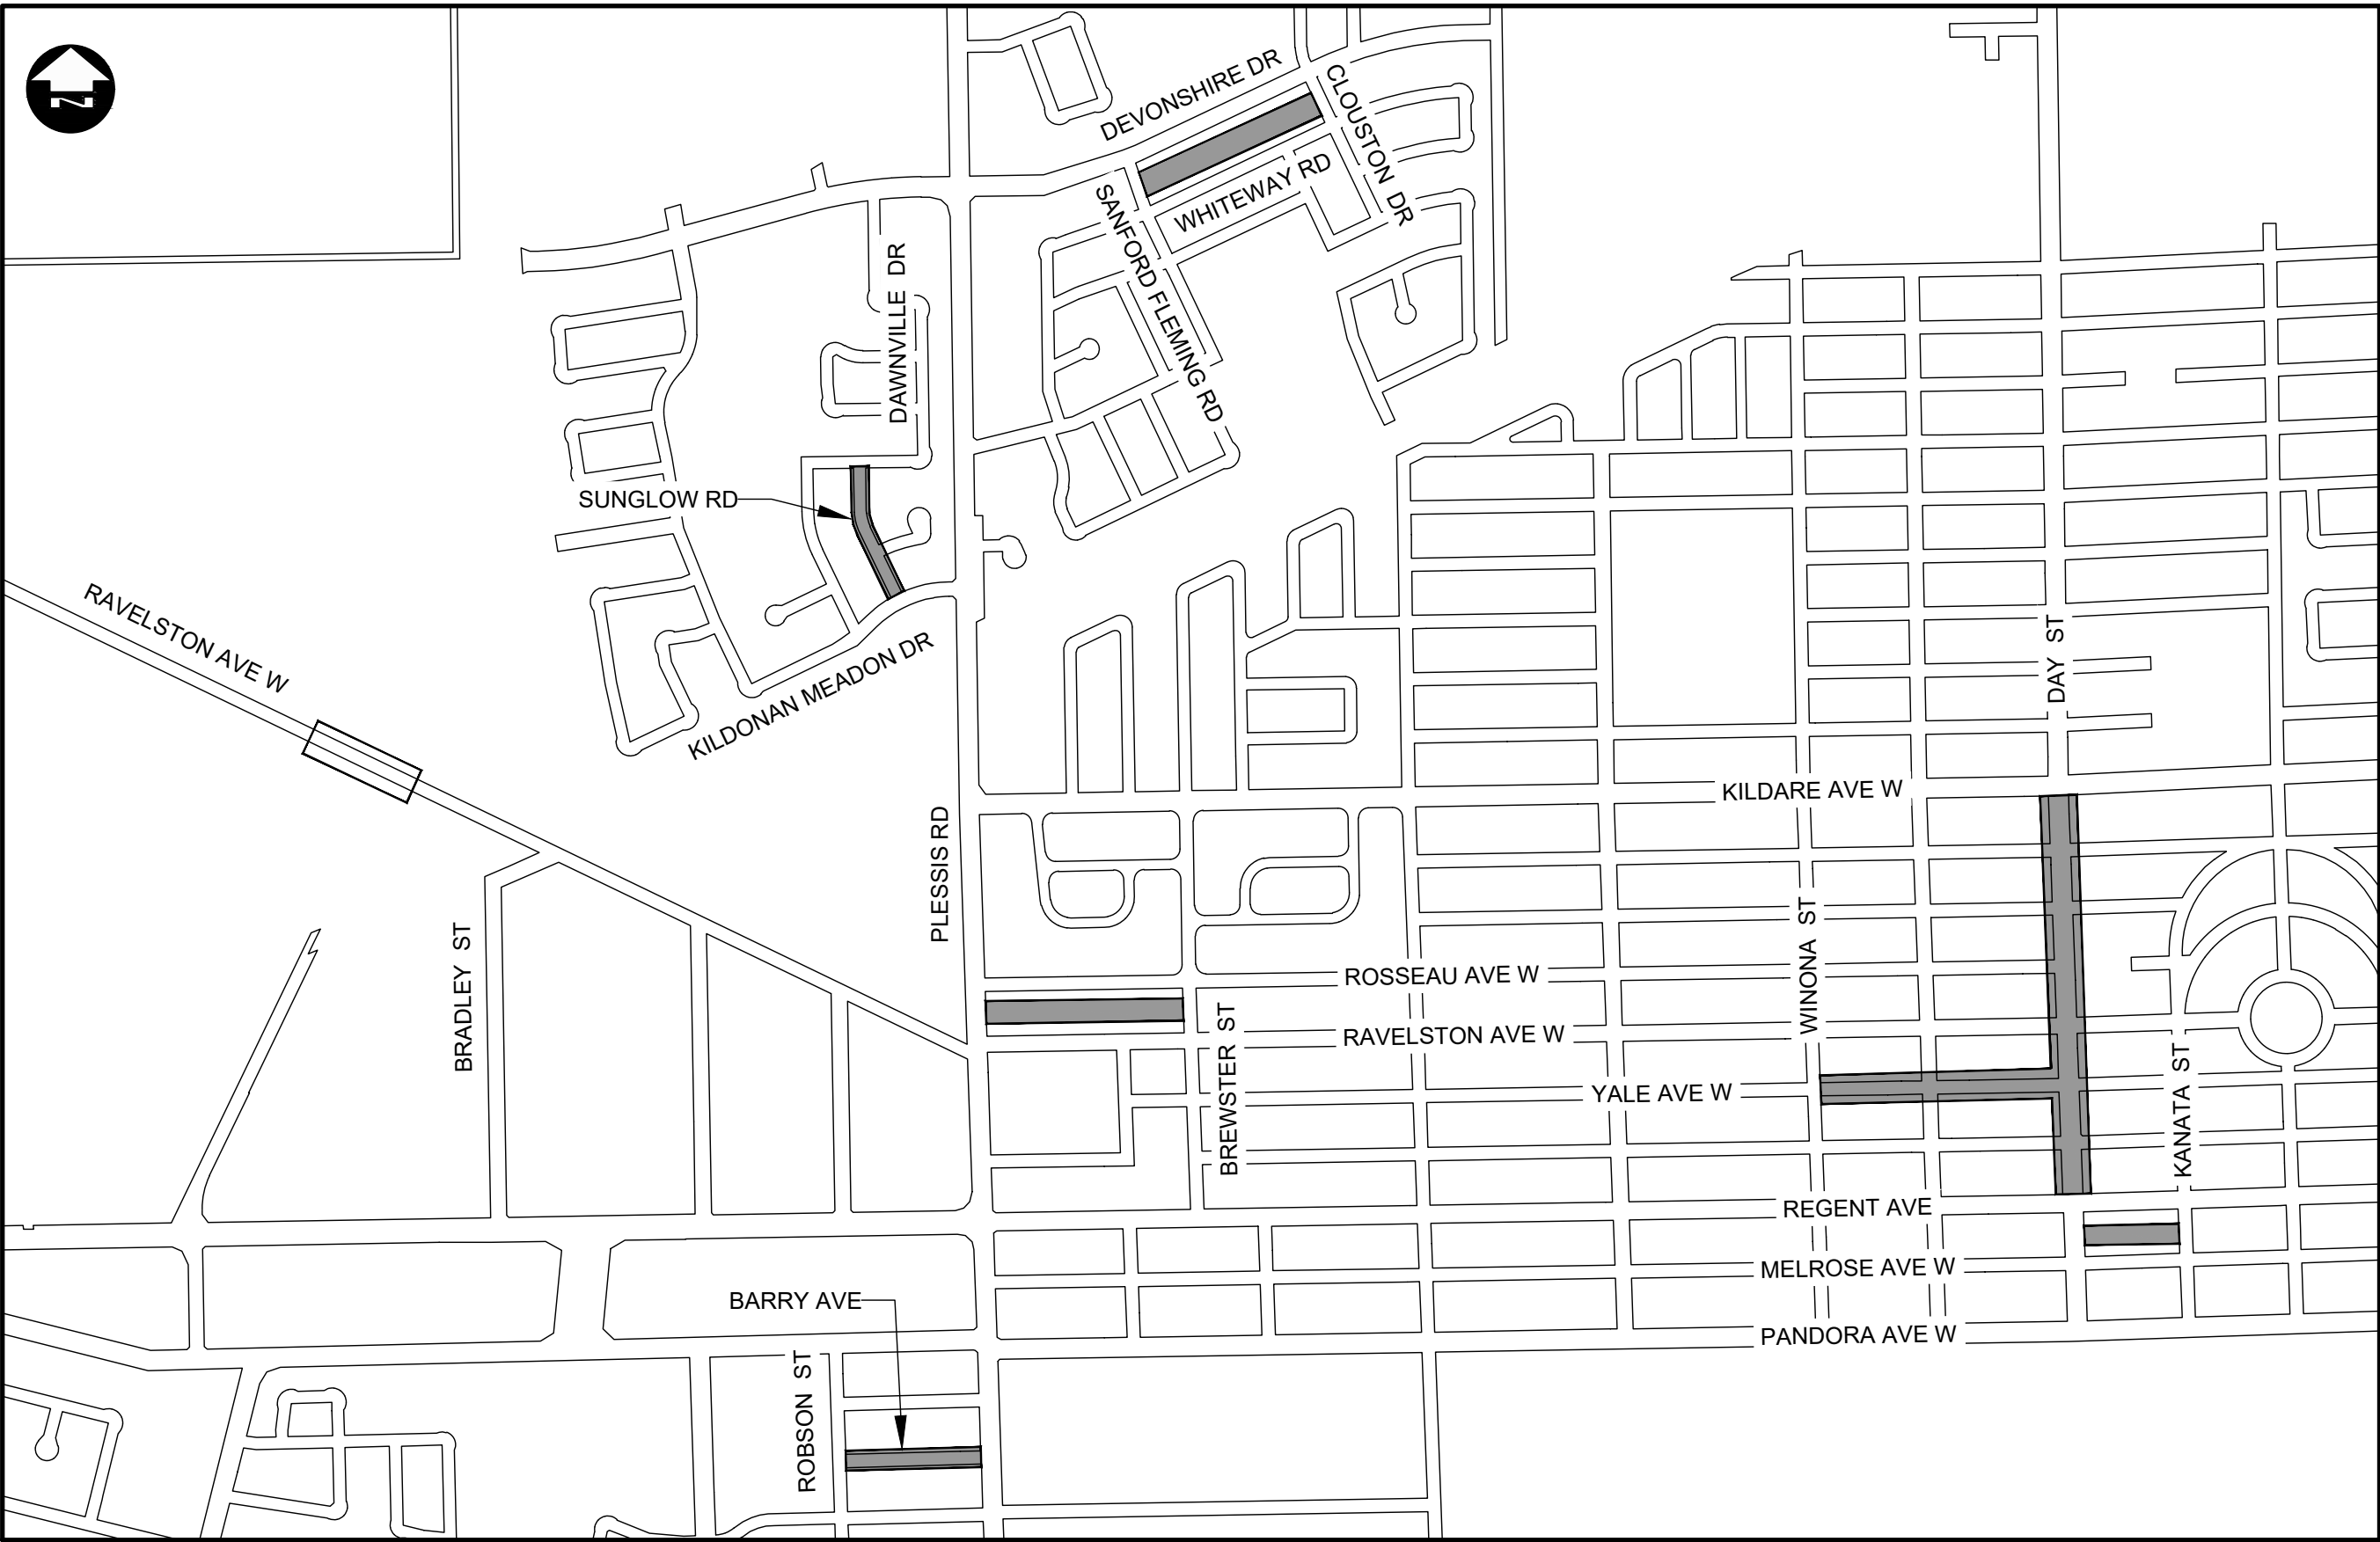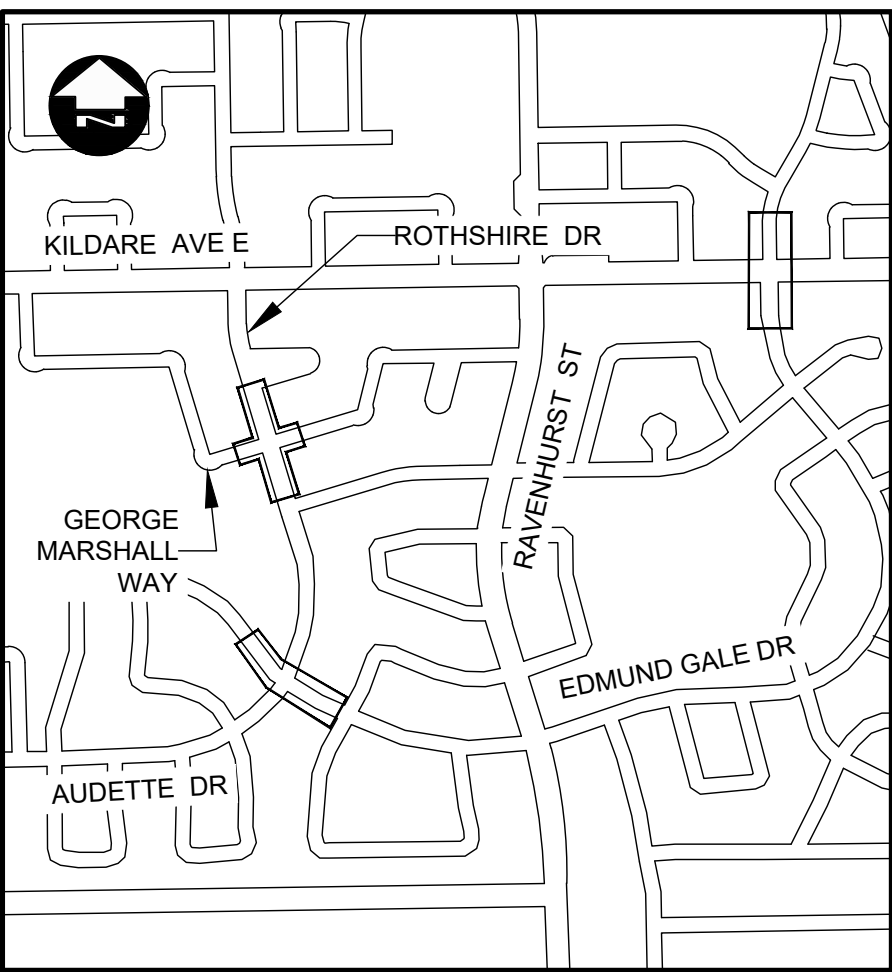

LOCATION PLAN



RELEASED FOR CONSTRUCTION

DATE

PRELIMINARY ONLY
NOT FOR CONSTRUCTION