



THE CITY OF WINNIPEG

PUBLIC WORKS DEPARTMENT

2026 LOCAL STREET RENEWALS PROGRAM - GRANT AVENUE SERVICE ROADS, SELKIRK AT PATHWAY AND VARIOUS OTHER LOCATIONS

TENDER NO. 136-2026

DRAWING LIST

PAVEMENT RECONSTRUCTION AND REHABILITATION

GRANT SERVICE ROAD (NORTH)

- 01 - ASPHALT RECONSTRUCTION (START TO STA. 1+085)
- 02 - ASPHALT RECONSTRUCTION (STA. 1+085 TO 1+200)
- 03 - ASPHALT RECONSTRUCTION (STA. 1+200 TO END)

GRANT SERVICE ROAD (SOUTH)

- 04 - ASPHALT RECONSTRUCTION (START TO STA. 1+085)
- 05 - ASPHALT RECONSTRUCTION (STA. 1+085 TO 1+200)
- 06 - ASPHALT RECONSTRUCTION (STA. 1+200 TO END)

BROCK STREET

- 07 - ASPHALT RECONSTRUCTION (START TO STA. 1+130)
- 08 - ASPHALT RECONSTRUCTION (STA. 1+130 TO 1+265)
- 09 - ASPHALT RECONSTRUCTION (STA. 1+265 TO END)

WEATHERDON AVENUE

- 10 - ASPHALT RECONSTRUCTION (START TO STA. 1+100)
- 11 - ASPHALT RECONSTRUCTION (STA. 1+100 TO END)

NASSAU STREET

- 12 - ASPHALT RECONSTRUCTION (START TO STA. 1+110)
- 13 - ASPHALT RECONSTRUCTION (STA. 1+110 TO 1+245)
- 14 - ASPHALT RECONSTRUCTION (STA. 1+245 TO END)

ASH-ACADEMY-OAK-KINGSWAY ALLEY

- 15 - ASPHALT RECONSTRUCTION (START TO STA. 1+135)
- 16 - ASPHALT RECONSTRUCTION (STA. 1+135 TO 1+270)
- 17 - ASPHALT RECONSTRUCTION (STA. 1+270 TO END)

GROSVENOR-CAMPBELL-CORDOVA-CORYDON ALLEY

- 18 - ASPHALT RECONSTRUCTION (START TO STA. 1+140)
- 19 - ASPHALT RECONSTRUCTION (STA. 1+140 TO 1+275)
- 20 - ASPHALT RECONSTRUCTION (STA. 1+275 TO END)

ROSLYN-NASSAU-OSBORNE-RIVER ALLEY

- 21 - ASPHALT RECONSTRUCTION

COCKBURN-McMILLAN-CORYDON-HUGO ALLEY

- 22 - ASPHALT RECONSTRUCTION (START TO STA. 1+100)
- 23 - ASPHALT RECONSTRUCTION (STA. 1+100 TO END)

CARLAW AVENUE

- 24 - MAJOR REHABILITATION (START TO STA. 1+125)
- 25 - MAJOR REHABILITATION (STA. 1+125 TO END)

SELKIRK AVENUE AT PATHWAYS

- 26 - AT PATHWAY (1 OF 10)
- 27 - AT PATHWAY (2 OF 10)
- 28 - AT PATHWAY (3 OF 10)
- 29 - AT PATHWAY (4 OF 10)
- 30 - AT PATHWAY (5 OF 10)
- 31 - AT PATHWAY (6 OF 10)
- 32 - AT PATHWAY (7 OF 10)
- 33 - AT PATHWAY (8 OF 10)
- 34 - AT PATHWAY (9 OF 10)
- 35 - AT PATHWAY (10 OF 10)

SIDEWALK RENEWALS

- 36 - VARIOUS LOCAL STREETS

TRAFFIC STAGING

- 37 - NASSAU STREET (1 OF 2)
- 38 - NASSAU STREET (2 OF 2)
- 39 - BROCK STREET
- 40 - GRANT SERVICE ROAD (NORTH)
- 41 - GRANT SERVICE ROAD (SOUTH)
- 42 - WEATHERDON AVENUE
- 43 - ASH-ACADEMY-OAK-KINGSWAY ALLEY
- 44 - COCKBURN-McMILLAN-CORYDON-HUGO ALLEY
- 45 - GROSVENOR-CAMPBELL-CORDOVA-CORYDON ALLEY
- 46 - ROSLYN-NASSAU-OSBORNE-RIVER ALLEY
- 47 - LINDSAY-KINGSWAY-RENFREW-GROSVENOR ALLEY
- 48 - SELKIRK AT PATHWAY (1 OF 2)
- 49 - SELKIRK AT PATHWAY (2 OF 2)
- 50 - GRANT AVENUE TRANSIT STOP
- 51 - ACADEMY ROAD TRANSIT STOP

ALLEY CONCRETE REHABILITATIONS



- 52 - LINDSAY-KINGSWAY-RENFREW-GROSVENOR ALLEY

TRANSIT STOP IMPROVEMENTS

- 53 - GRANT AT KENASTON
- 54 - ACADEMY AT HARROW
- 55 - TRANSIT SHELTER DETAILS

STREET LIGHTING

- 1-04707-DC-50000-0691 - WEATHERDON AVENUE
- 1-04707-DE-50000-0697 - NASSAU STREET
- 1-04707-DE-50000-0698 - BROCK STREET

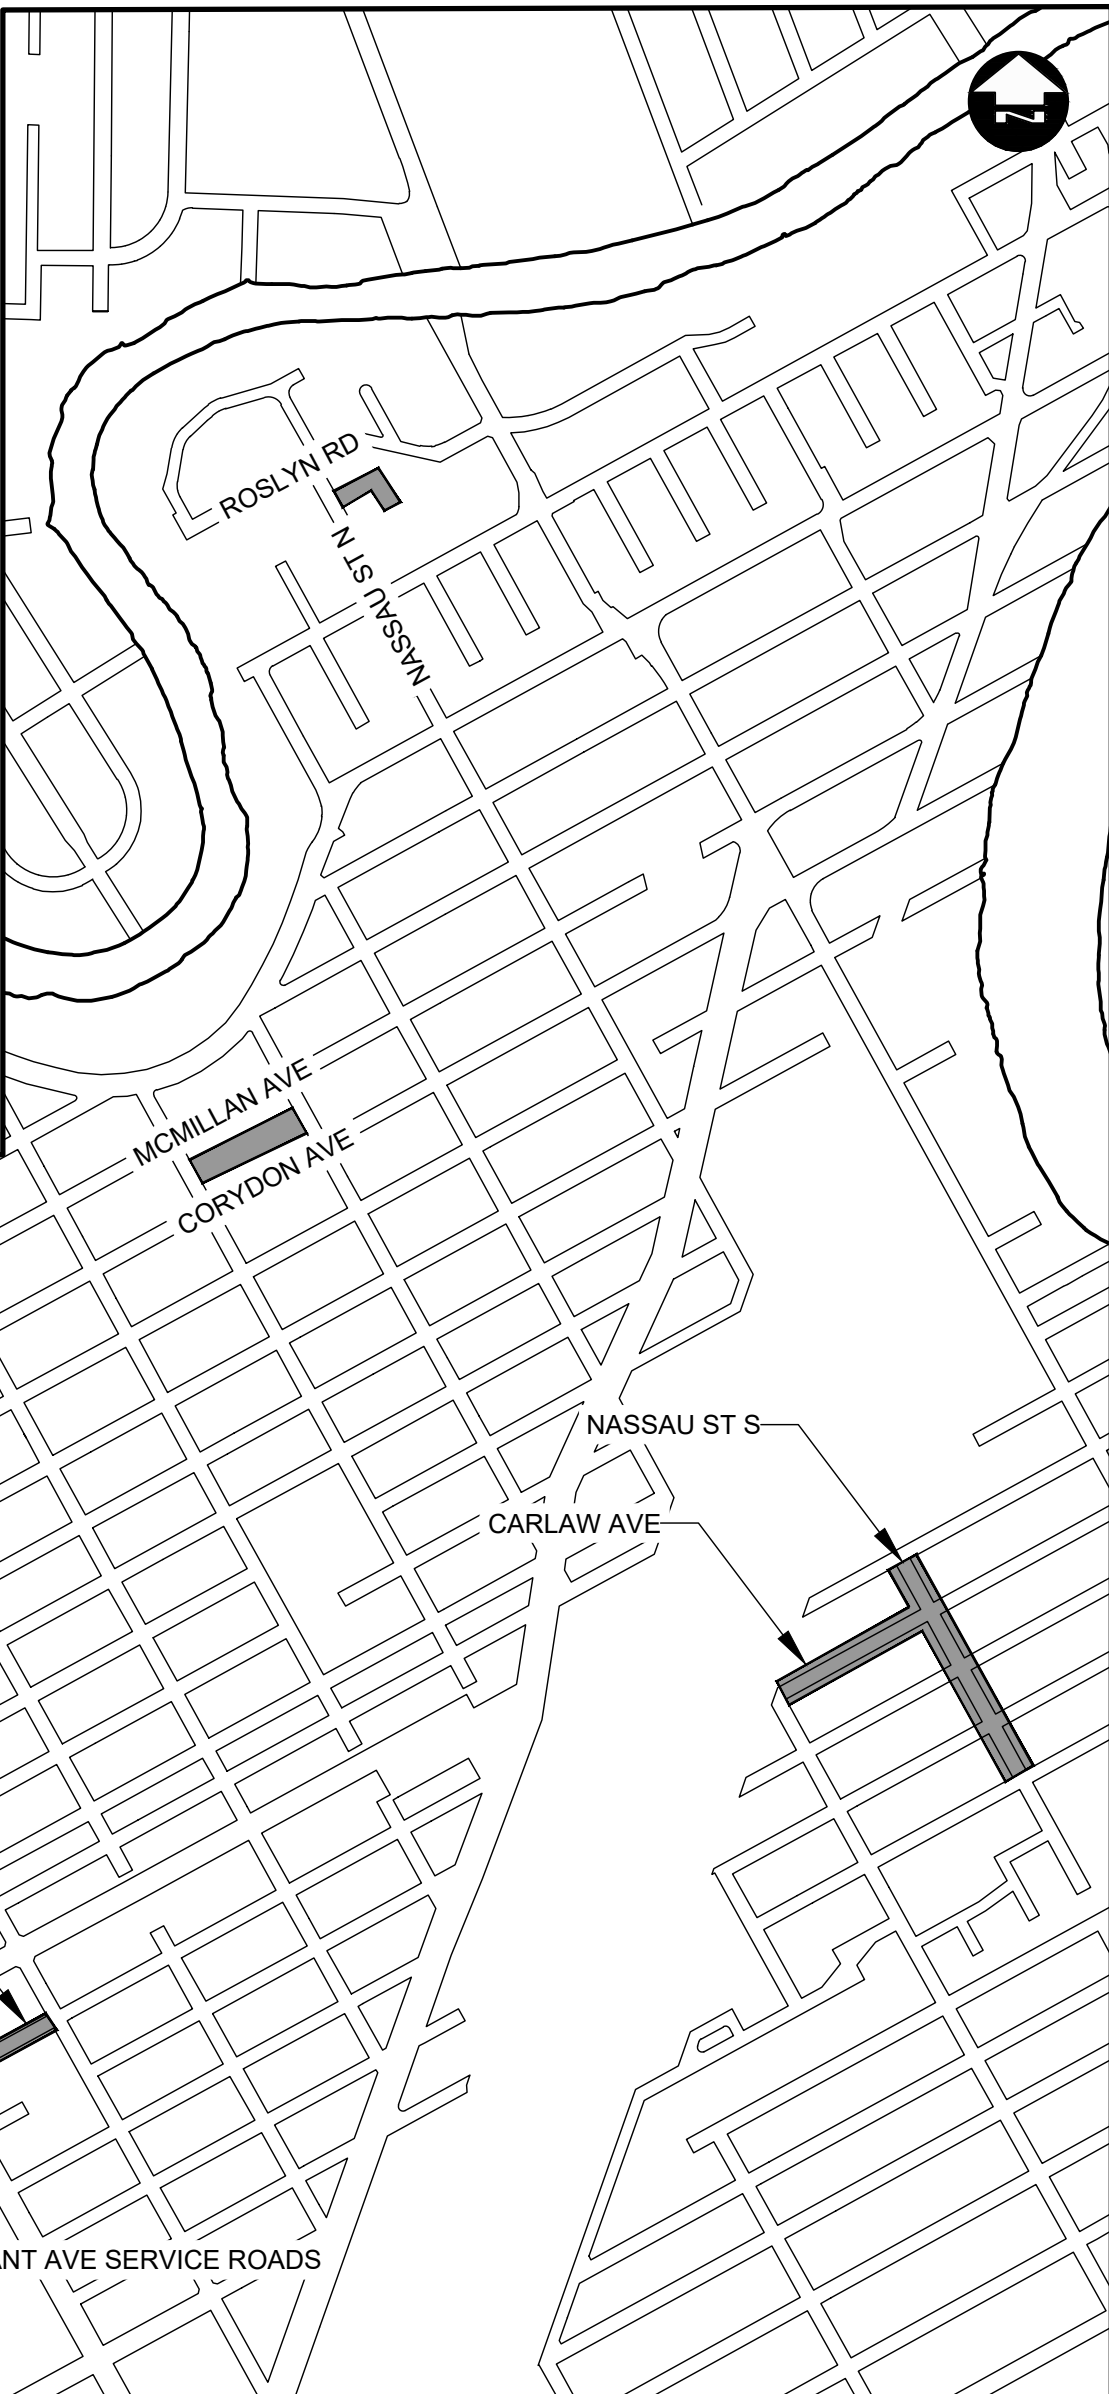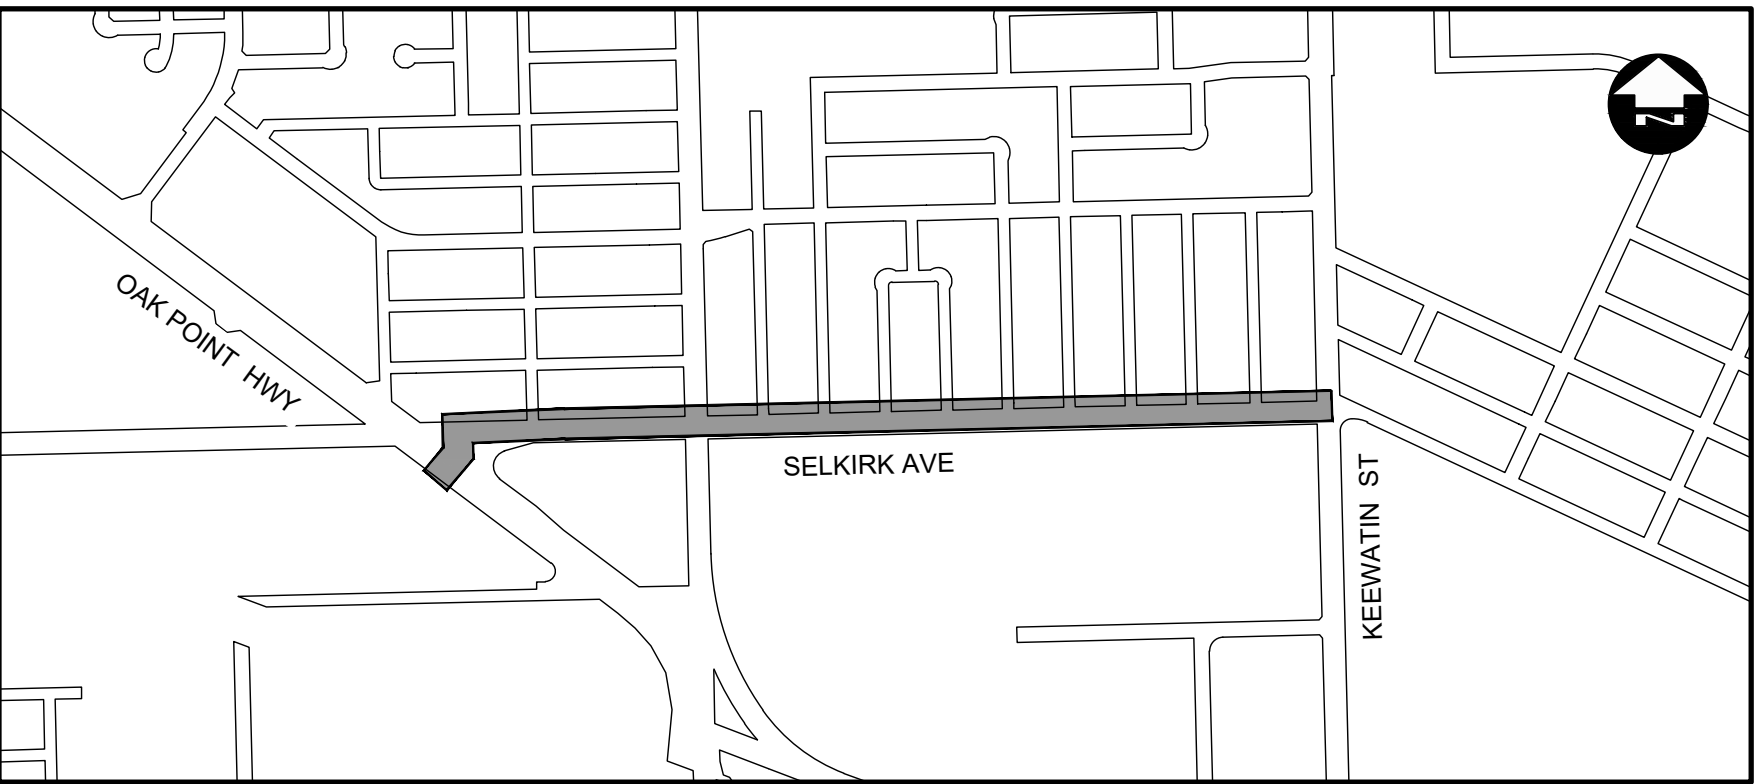

LOCATION PLANS

RELEASED FOR CONSTRUCTION

DATE

TENDER
DRAWING

NOT TO BE
USED FOR
CONSTRUCTION

ES ENGINEERS
GEOSCIENTISTS
MANITOBA
Certificate of Authorization
Dillon Consulting Limited (MB)
No. 1789 Date: 2026/03/27

