


WATER SERVICE INFORMATION



ADDRESS	SIZE (mm) MATERIAL (STREET)	SIZE (mm) MATERIAL (PROP.)	SHORT & LONG MEASUREMENT	CORP LOCATION	REMARKS
1 LORD AVE	-	-	4.30 NSL HSE	0.4 S OF S/C	RECONNECT SERVICE
RESIDENTIAL	-	-	29.780>NNL LEMAY AVE	-	-
4 LORD AVE	20	20	0.00>NNL HSE	0.1 S OF S/C	RECONNECT SERVICE
RESIDENTIAL	CU	CU	37.160>NNL LEMAY AVE	-	-
6 LORD AVE	-	-	2.88 SNL HSE	2.6 N OF S/C	RECONNECT SERVICE
RESIDENTIAL	-	-	5.770>NNL LEMAY AVE	-	-
8 LORD AVE	38	38	4.80 SNL HSE	-	-
RESIDENTIAL	CU	CU	27.420>NNL LEMAY AVE	2.1 S OF S/C	OUTSIDE SCOPE OF WORK
9 LORD AVE	-	-	5.50 WWL HSE	-	-
RESIDENTIAL	-	-	22.010>NNL LORD AVE	-	SERVICED FROM LEMAY AVE

* SERVICES TO BE RENEWED TO R. ALL OTHERS TO BE RECONNECTED

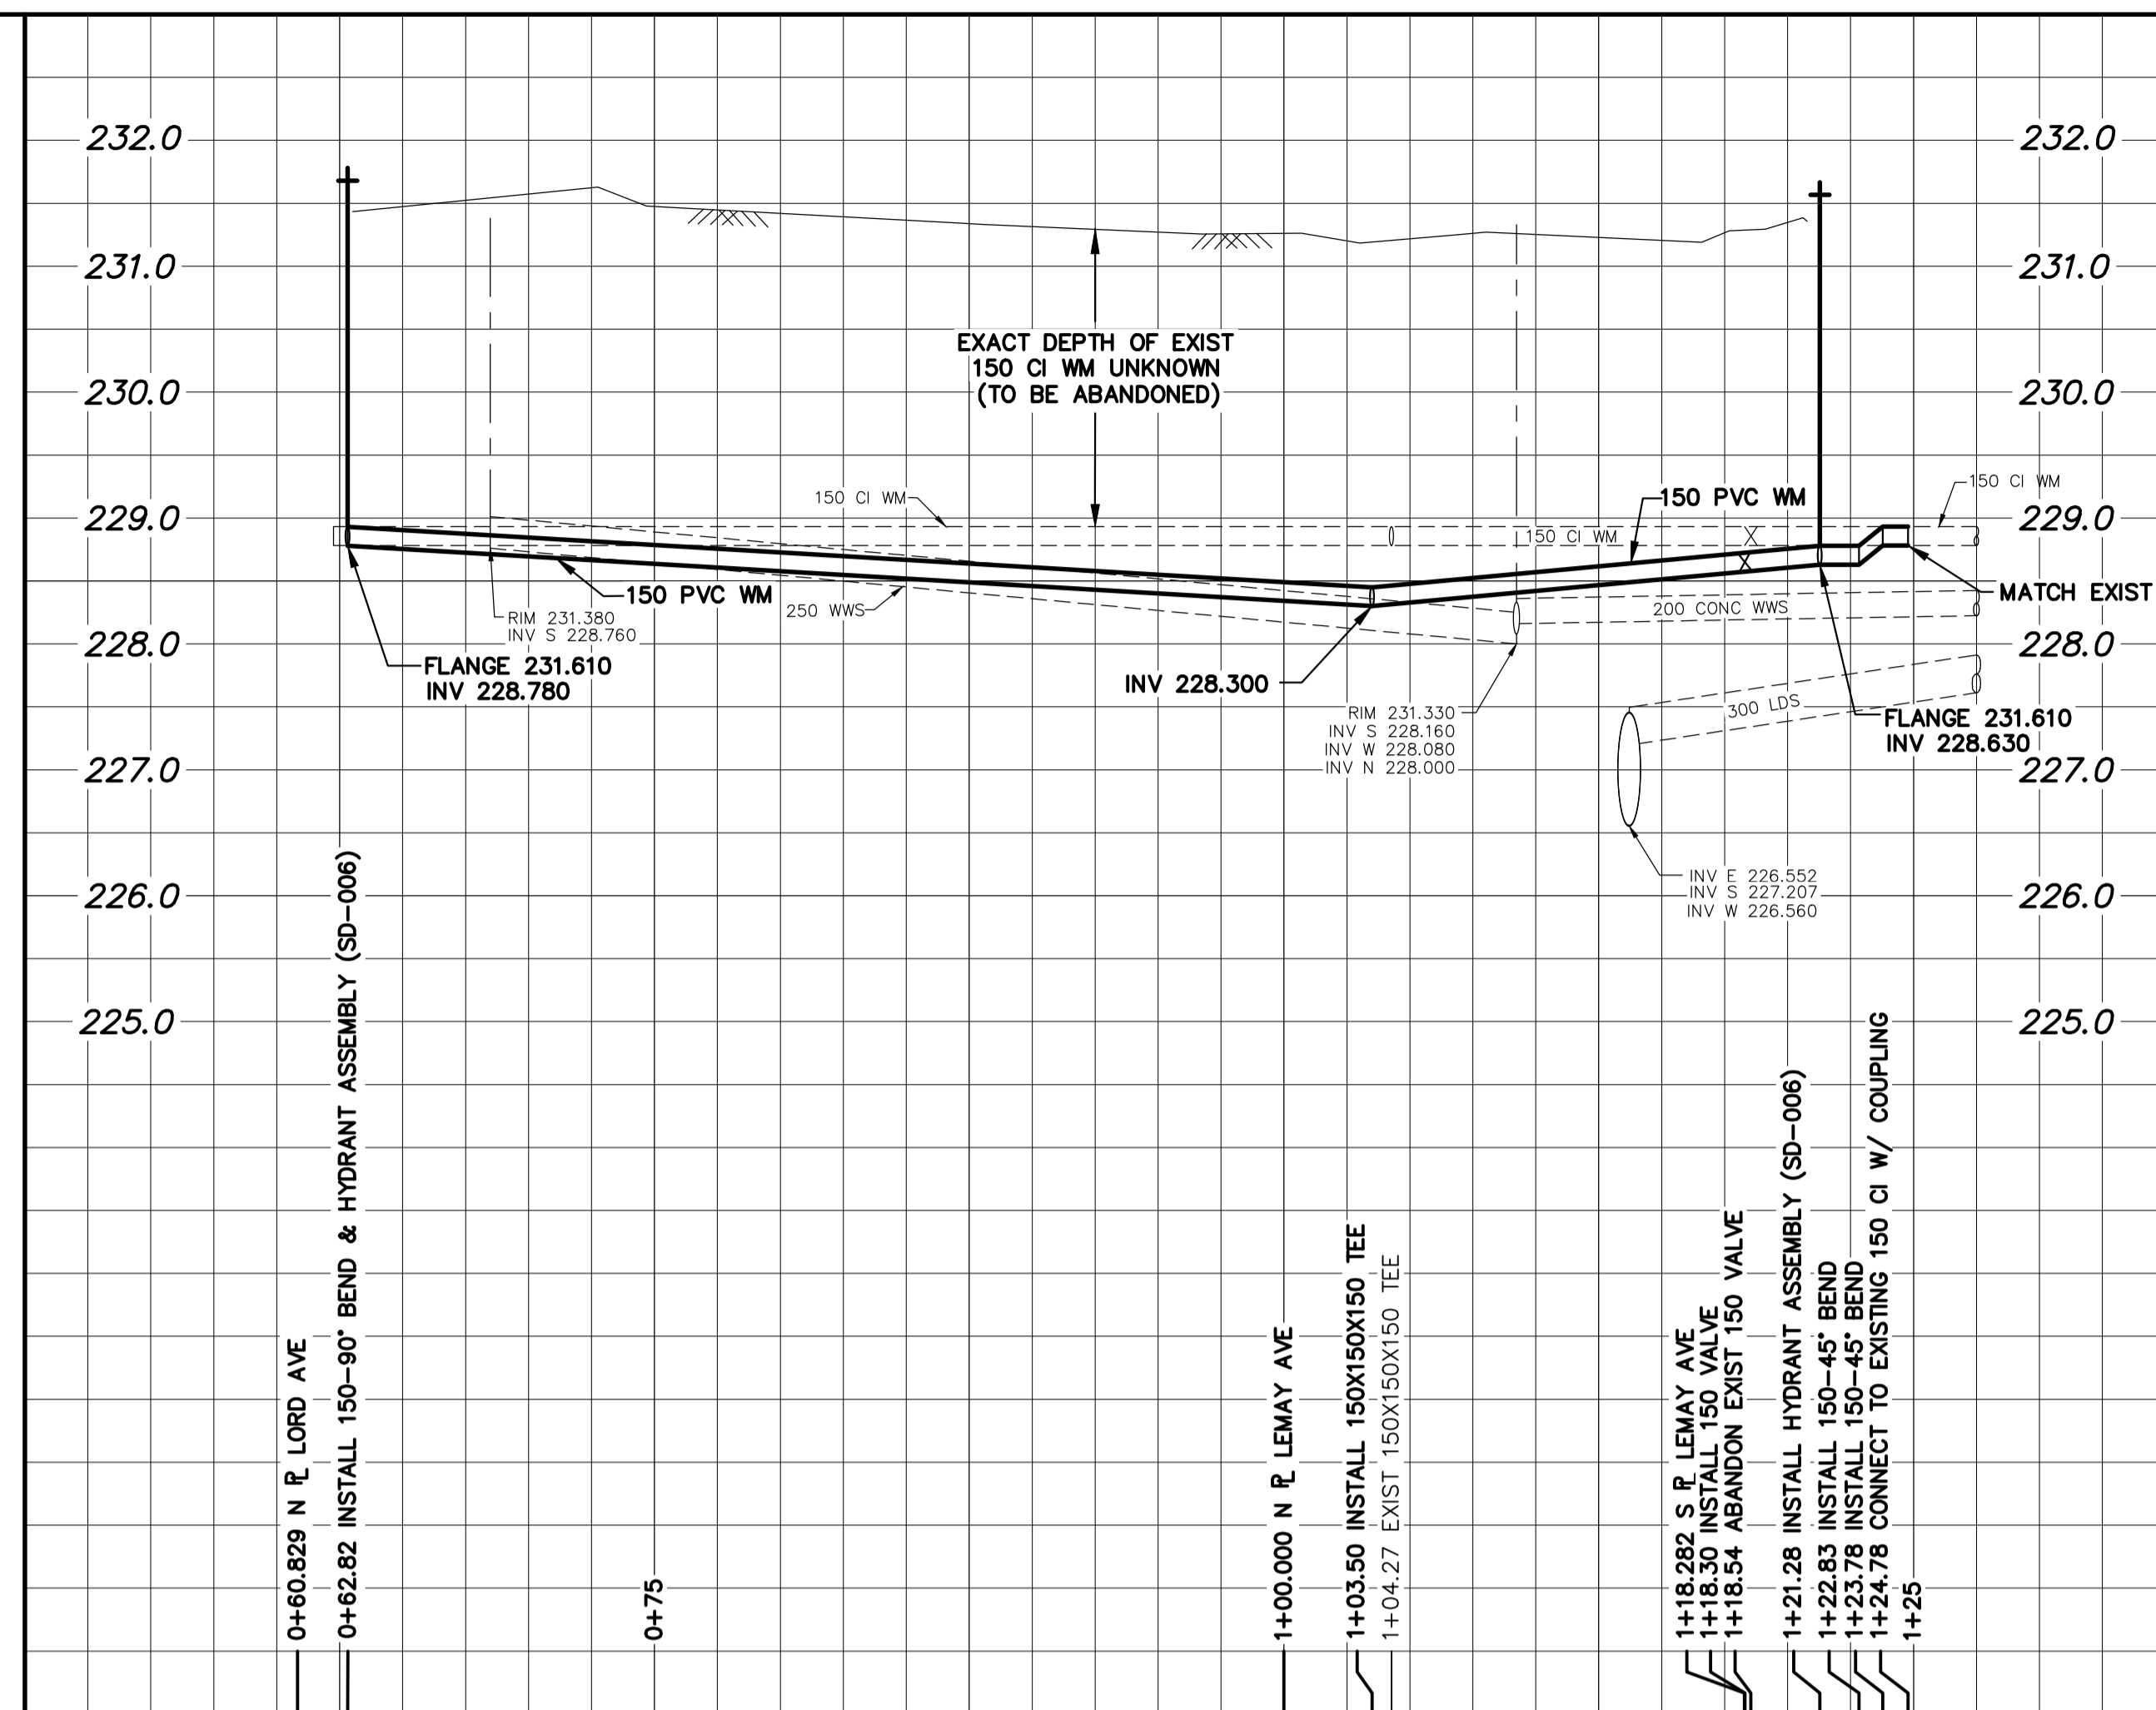

NOTE: CHAINAGES SHOWN ARE ALONG W. R. OF LORD AVENUE

LORD AVENUE

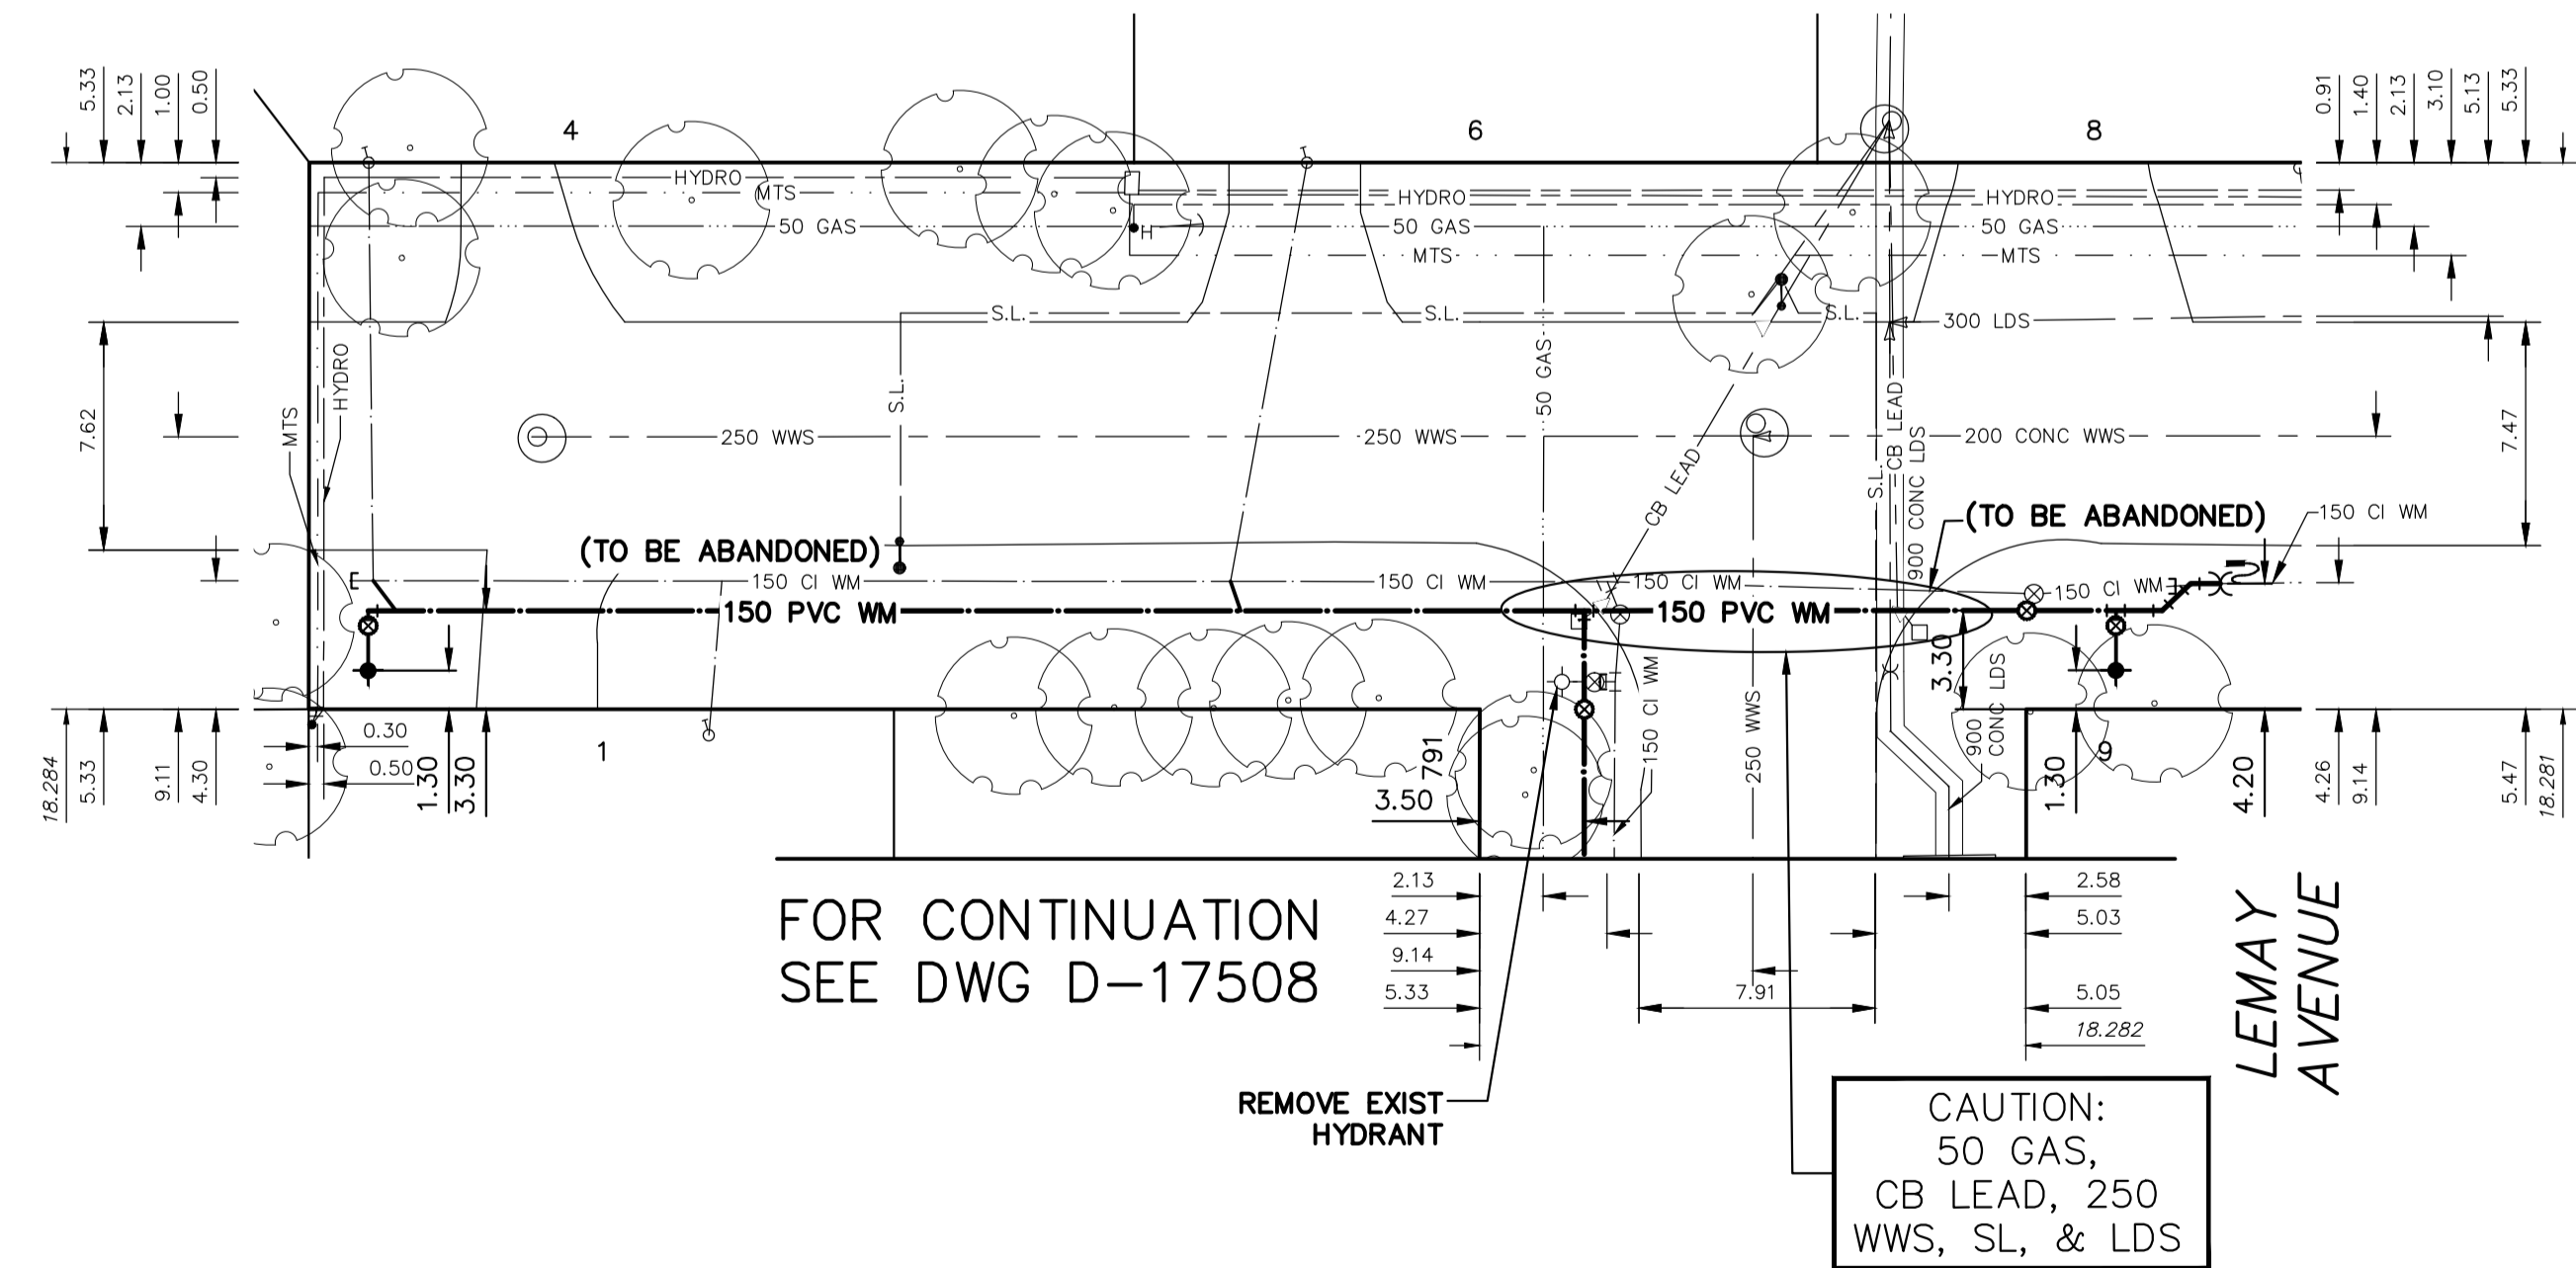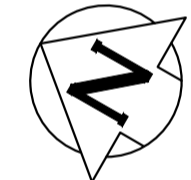


FOR CONTINUATION SEE DWG D-17508

REMOVE EXIST HYDRANT

CAUTION: 50 GAS, CB LEAD, 250 WWS, SL, & LDS

FOR INDEX SEE D-17504

NOTE: ALL VALVES TO BE INSTALLED CLOCKWISE TO CLOSE

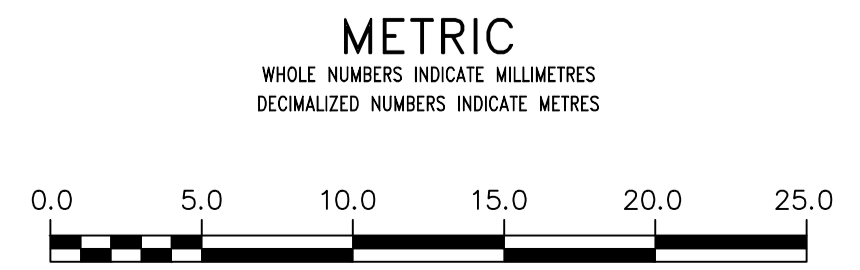

WARNING
IF POWER EQUIPMENT OR EXPLOSIVES ARE TO BE USED FOR EXCAVATION ON THIS PROJECT THE CONTRACTOR MUST:
1) NOTIFY THE GAS COMPANY OF THE PROPOSED LOCATION OF EXCAVATION.
2) TAKE PRECAUTION TO AVOID DAMAGE TO GAS COMPANY INSTALLATIONS.
SEE PROVINCIAL REGULATION 210/72 FOR DETAILS

LOCATION APPROVED UNDERGROUND STRUCTURES
SUPV. U/G STRUCTURES COMMITTEE DATE
NOTE:
LOCATION OF UNDERGROUND STRUCTURES AS SHOWN ARE BASED ON THE BEST INFORMATION AVAILABLE BUT NO GUARANTEE IS GIVEN THAT ALL EXISTING UTILITIES ARE SHOWN OR THAT THE GIVEN LOCATIONS ARE EXACT. CONFIRMATION OF EXISTENCE AND EXACT LOCATION OF ALL SERVICES MUST BE OBTAINED FROM THE INDIVIDUAL UTILITIES BEFORE PROCEEDING WITH CONSTRUCTION.

VERTICAL DATUM: CGVD28 (HT2.0 Geoid)
HORIZONTAL DATUM: NADB3 (June 1990), Zone 14

NO.	ISSUED FOR TENDER	DATE	BY
0	ISSUED FOR TENDER	2026/04/21	SC
	REVISIONS	DATE	BY

DESIGNED BY	MA	CHECKED BY	MA
DRAWN BY	JD	APPROVED BY	SC
SCALE:	HORIZONTAL 1:250 VERTICAL 1:50		
DATE	2026 04 20	DATE	

ENGINEER'S SEAL
CONSULTANT DRAWING NUMBER

THE CITY OF WINNIPEG
WATER AND WASTE DEPARTMENT
ENGINEERING DIVISION

2026 WATER MAIN RENEWALS
CONTRACT 3
LORD AVENUE
LEMAY AVENUE TO
40 N OF LEMAY AVENUE

SHEET 7 OF 11
CITY DRAWING NUMBER
D-17509