


## **APPENDIX 'D' – TEMPORARY TRAFFIC CONTROL SIGNAGE DRAWINGS**

### **TEMPORARY TRAFFIC CONTROL SIGNAGE DRAWINGS FOR:**

Arlington Street from Inkster Boulevard to Enniskillen Avenue – Asphalt Reconstruction  
McPhillips Street Southbound from Emes Road to North Point Boulevard – Asphalt Mill and Fill


### STAGE I - 1+05 TO 3+50

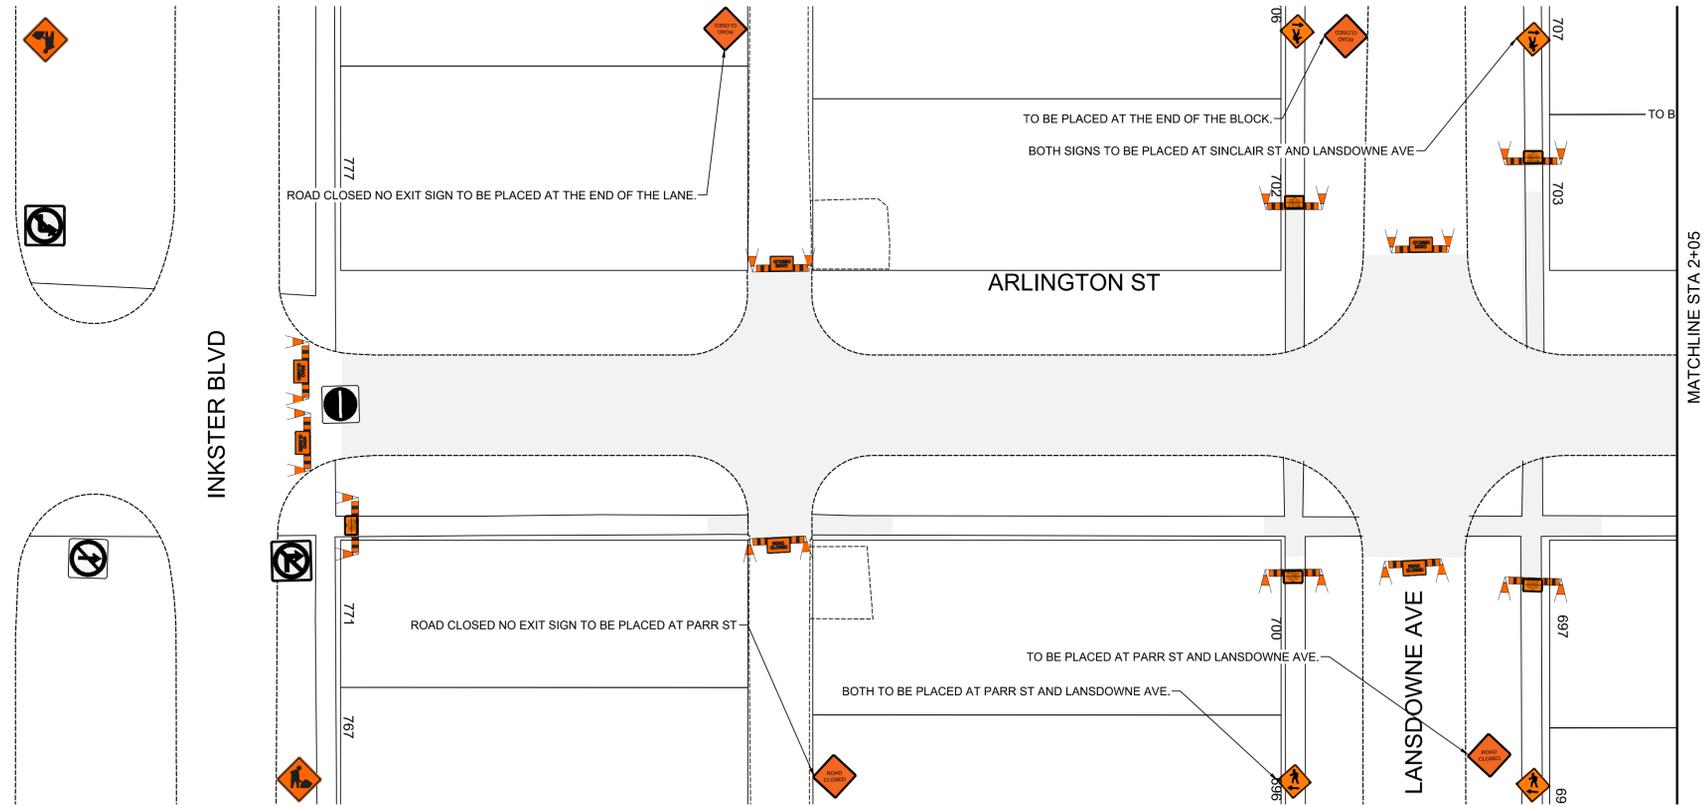

#### TRAFFIC SIGNAGE & STAGING

- TC-2 ROADWORK 
- RB-11 (L/R) TURN PROHIBITED 
- TURN LEFT/RIGHT 
- RB-19 NO ENTRY 
- ROAD CLOSED / NO EXIT 
- RB-10 THROUGH PROHIBITED 
- BARRICADE 
- TRAFFIC LANE DIRECTION 
- CONSTRUCTION AREA 
- TALL CONE (POLY POST) 
- C-46 SIDEWALK CLOSED 

### STAGE I - 1+05 TO 3+50

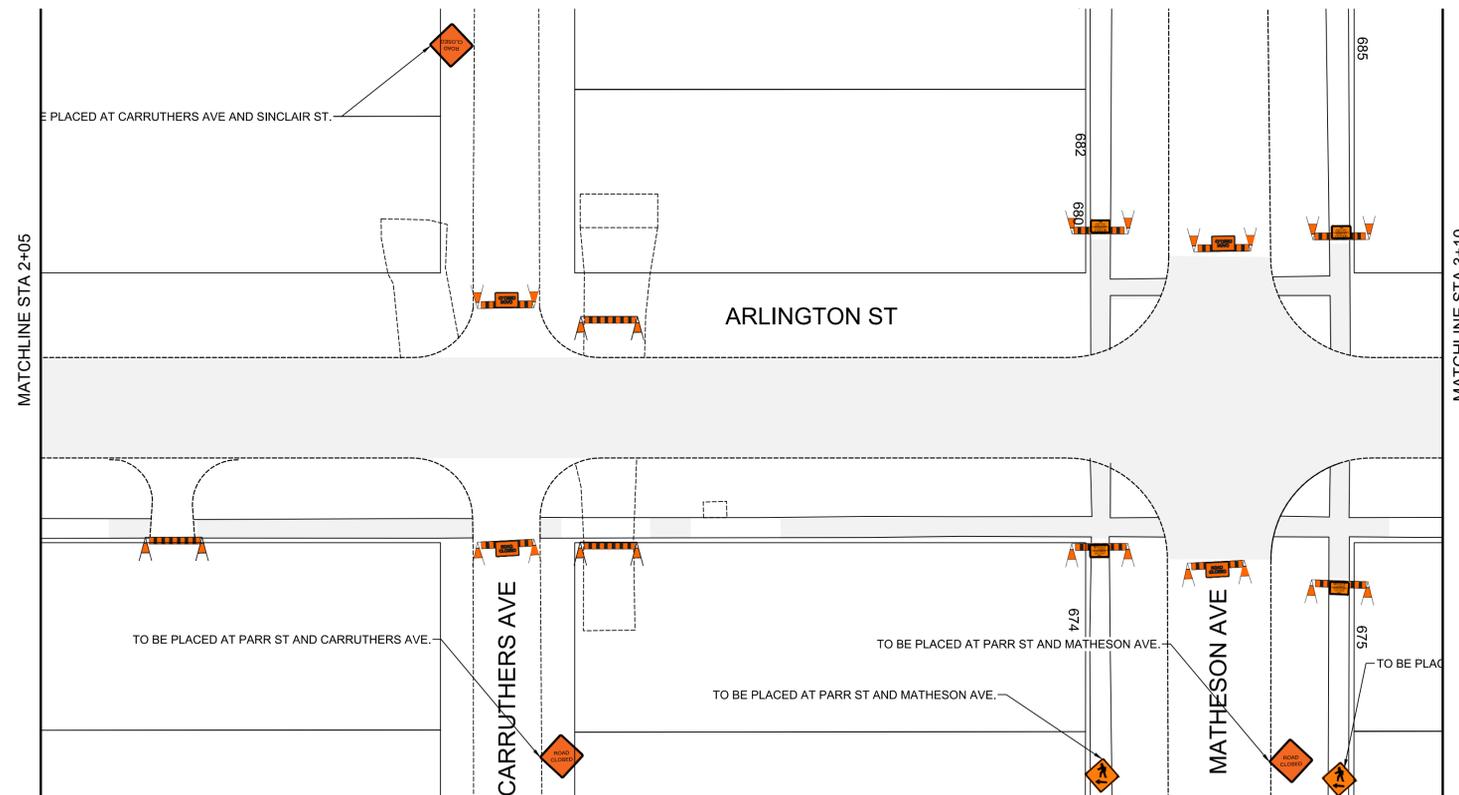

#### NOTES:

1. ALL TRAFFIC SIGNAGE ON THIS DRAWING IS IN A REPRESENTATIVE LOCATION. FOR PROPER SPACING REFER TO MANUAL OF TEMPORARY TRAFFIC CONTROL
2. CONTRACTOR SHALL MAINTAIN SAFE PEDESTRIAN ACCESS AND CROSSINGS. WHERE SIDEWALKS ARE LOCATED ON BOTH SIDES OF THE STREET, CONTRACTOR MUST MAINTAIN PEDESTRIAN ACCESS ON ONE SIDE AT ALL TIMES.
3. PARKING TO BE REMOVED AT TIME OF CONSTRUCTION.
4. RESIDENTIAL APPROACH ACCESS MUST BE MAINTAINED AT ALL TIMES
5. BARRICADES SHALL BE PLACED AT EACH PRIVATE APPROACH WHEN NECESSARY
6. BARRICADES AND POLY POSTS SHALL BE PLACED AT REQUIRED SPACING AS PER MTTCC
7. ADVANCED SIDEWALK CLOSURE SIGNS TO BE PLACED AS PER MTTCC

FOR INFORMATION ONLY

TENDER NO. 17-2026



**THE CITY OF WINNIPEG**  
PUBLIC WORKS DEPARTMENT

ARLINGTON STREET

FROM INKSTER BOULEVARD TO ENNISKILLEN AVENUE

STAGE I - 1+05 TO 3+50


TEMPORARY TRAFFIC SIGNAGE & STAGING

SHEET 1 OF 4

1

ENGINEERING DIVISION  
TECHNOLOGY SERVICES BRANCH  
106 - 1155 PACIFIC AVE


STAGE I - 1+05 TO 3+50

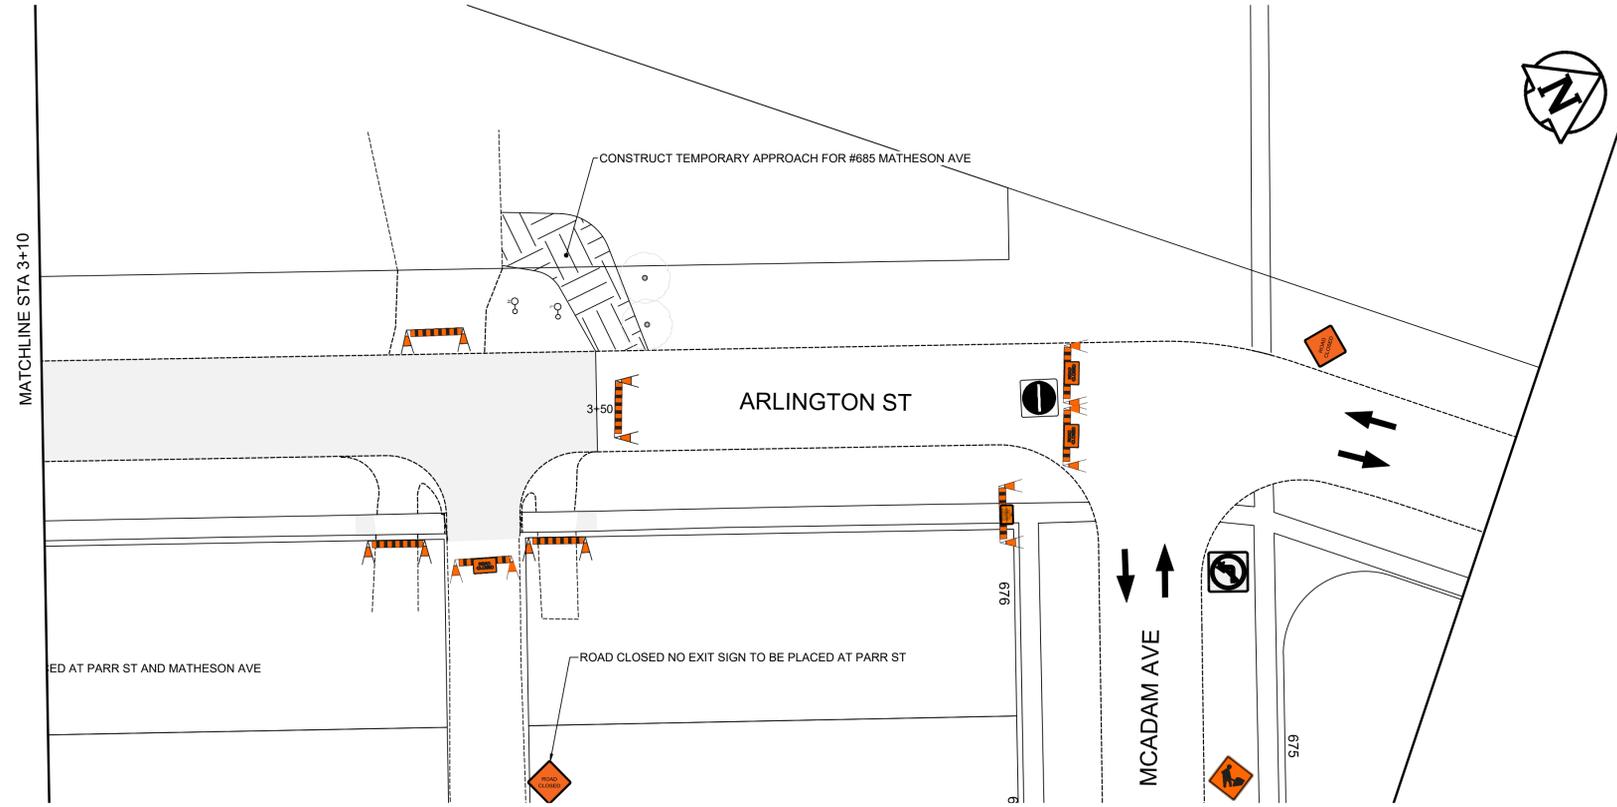

TRAFFIC SIGNAGE & STAGING

- TC-2 ROADWORK 
- RB-11 (L/R) TURN PROHIBITED 
- TURN LEFT/RIGHT 
- RB-19 NO ENTRY 
- ROAD CLOSED / NO EXIT 
- RB-10 THROUGH PROHIBITED 
- BARRICADE 
- TRAFFIC LANE DIRECTION 
- CONSTRUCTION AREA 
- TALL CONE (POLY POST) 
- C-46 SIDEWALK CLOSED 

STAGE I - 1+05 TO 3+50

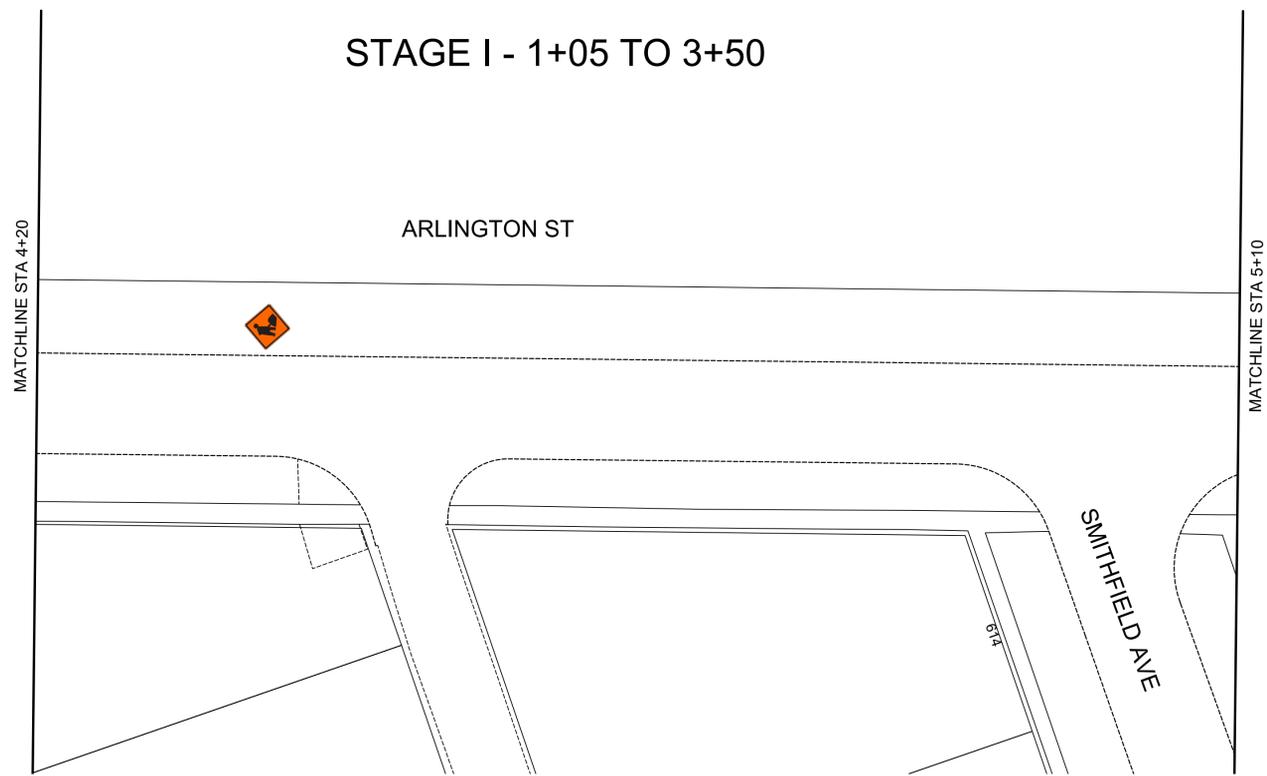

- NOTES:**
1. ALL TRAFFIC SIGNAGE ON THIS DRAWING IS IN A REPRESENTATIVE LOCATION. FOR PROPER SPACING REFER TO MANUAL OF TEMPORARY TRAFFIC CONTROL
  2. CONTRACTOR SHALL MAINTAIN SAFE PEDESTRIAN ACCESS AND CROSSINGS. WHERE SIDEWALKS ARE LOCATED ON BOTH SIDES OF THE STREET, CONTRACTOR MUST MAINTAIN PEDESTRIAN ACCESS ON ONE SIDE AT ALL TIMES.
  3. PARKING TO BE REMOVED AT TIME OF CONSTRUCTION.
  4. RESIDENTIAL APPROACH ACCESS MUST BE MAINTAINED AT ALL TIMES
  5. BARRICADES SHALL BE PLACED AT EACH PRIVATE APPROACH WHEN NECESSARY
  6. BARRICADES AND POLY POSTS SHALL BE PLACED AT REQUIRED SPACING AS PER MTTCC
  7. ADVANCED SIDEWALK CLOSURE SIGNS TO BE PLACED AS PER MTTCC

FOR INFORMATION ONLY		TENDER NO. 17-2026	
 <b>THE CITY OF WINNIPEG</b> PUBLIC WORKS DEPARTMENT		ARLINGTON STREET	
		FROM INKSTER BOULEVARD TO ENNISKILLEN AVENUE	
ENGINEERING DIVISION TECHNOLOGY SERVICES BRANCH 106 - 1155 PACIFIC AVE		SHEET 2 OF 4 2	


### STAGE II - 3+50 TO 7+11



#### TRAFFIC SIGNAGE & STAGING

- TC-2 ROADWORK 
- RB-11 (L/R) TURN PROHIBITED 
- TURN LEFT/RIGHT 
- RB-19 NO ENTRY 
- ROAD CLOSED / NO EXIT 
- RB-10 THROUGH PROHIBITED 
- BARRICADE 
- TRAFFIC LANE DIRECTION 
- CONSTRUCTION AREA 
- TALL CONE (POLY POST) 
- C-46 SIDEWALK CLOSED 

### STAGE II - 3+50 TO 7+11

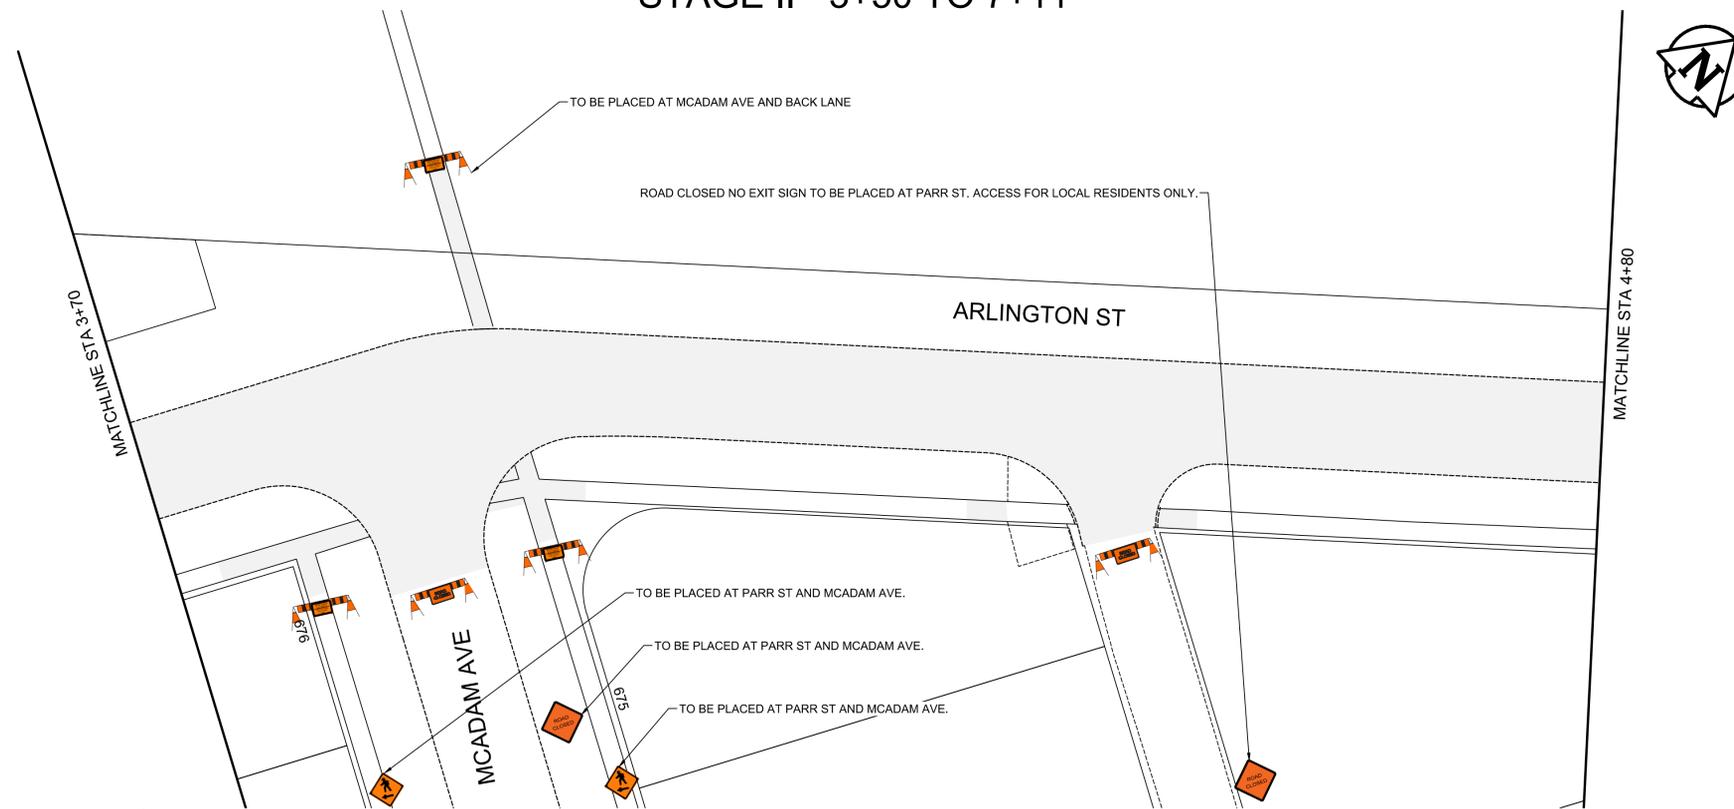


- NOTES:**
1. ALL TRAFFIC SIGNAGE ON THIS DRAWING IS IN A REPRESENTATIVE LOCATION. FOR PROPER SPACING REFER TO MANUAL OF TEMPORARY TRAFFIC CONTROL
  2. CONTRACTOR SHALL MAINTAIN SAFE PEDESTRIAN ACCESS AND CROSSINGS. WHERE SIDEWALKS ARE LOCATED ON BOTH SIDES OF THE STREET, CONTRACTOR MUST MAINTAIN PEDESTRIAN ACCESS ON ONE SIDE AT ALL TIMES.
  3. PARKING TO BE REMOVED AT TIME OF CONSTRUCTION.
  4. RESIDENTIAL APPROACH ACCESS MUST BE MAINTAINED AT ALL TIMES
  5. BARRICADES SHALL BE PLACED AT EACH PRIVATE APPROACH WHEN NECESSARY
  6. BARRICADES AND POLY POSTS SHALL BE PLACED AT REQUIRED SPACING AS PER MTTCC
  7. ADVANCED SIDEWALK CLOSURE SIGNS TO BE PLACED AS PER MTTCC

FOR INFORMATION ONLY	TENDER NO. 17-2026
 <b>THE CITY OF WINNIPEG</b> PUBLIC WORKS DEPARTMENT	
<b>ARLINGTON STREET</b> FROM INKSTER BOULEVARD TO ENNISKILLEN AVENUE STAGE II - 3+50 TO 7+11 TEMPORARY TRAFFIC SIGNAGE & STAGING	
	SHEET 3 OF 4
3	

ENGINEERING DIVISION  
 TECHNOLOGY SERVICES BRANCH  
 106 - 1155 PACIFIC AVE

### STAGE II - 3+50 TO 7+11

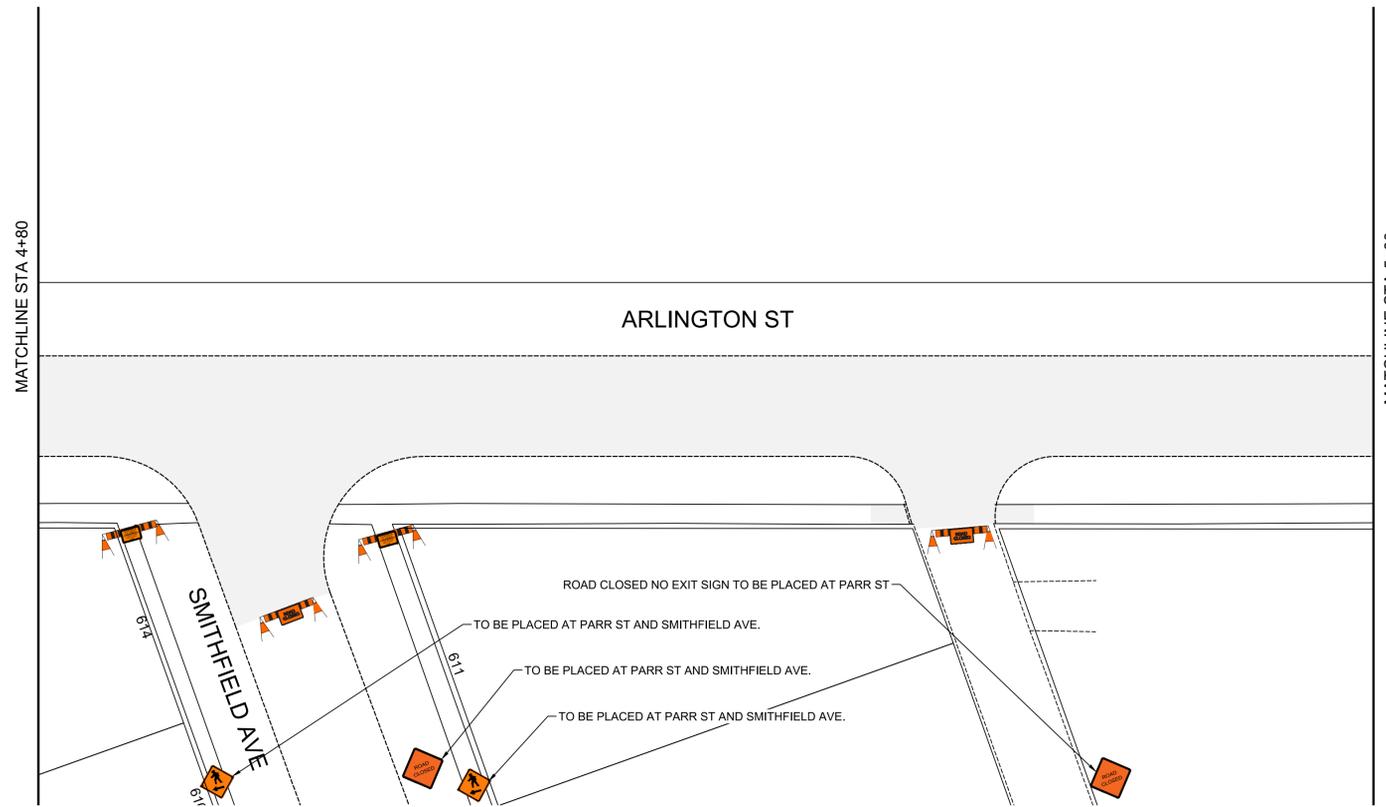


#### TRAFFIC SIGNAGE & STAGING

- TC-2 ROADWORK 
- RB-11 (L/R) TURN PROHIBITED 
- TURN LEFT/RIGHT 
- RB-19 NO ENTRY 
- ROAD CLOSED / NO EXIT 
- RB-10 THROUGH PROHIBITED 
- BARRICADE 
- TRAFFIC LANE DIRECTION 
- CONSTRUCTION AREA 
- TALL CONE (POLY POST) 
- C-46 SIDEWALK CLOSED 





### STAGE II - 3+50 TO 7+11

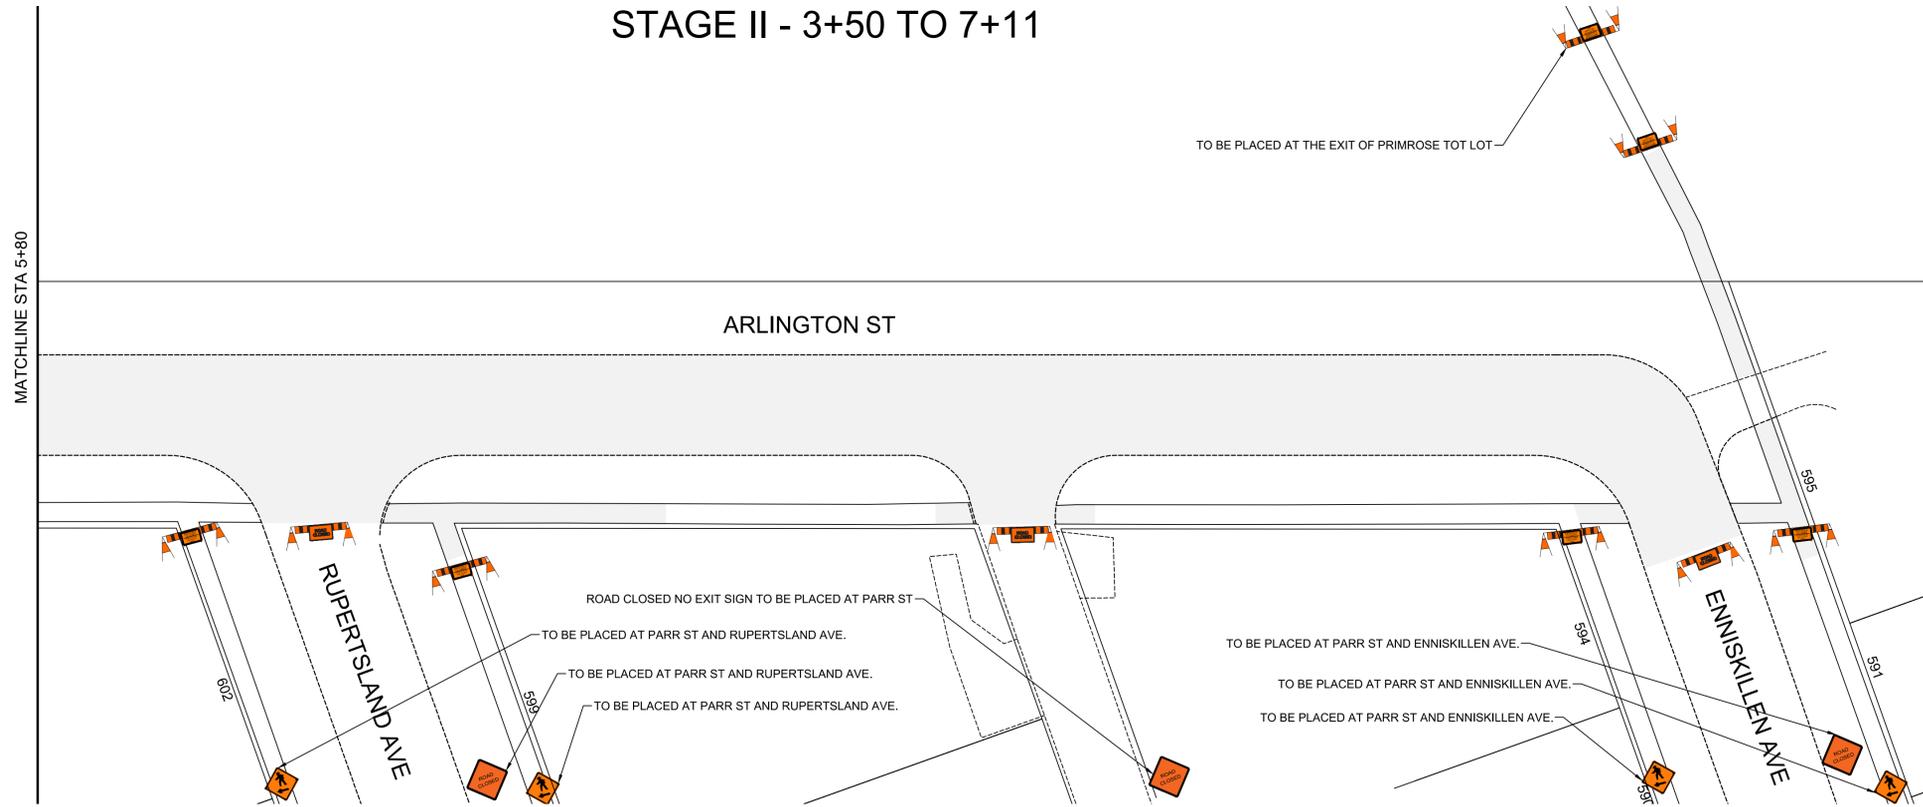

- NOTES:**
1. ALL TRAFFIC SIGNAGE ON THIS DRAWING IS IN A REPRESENTATIVE LOCATION. FOR PROPER SPACING REFER TO MANUAL OF TEMPORARY TRAFFIC CONTROL
  2. CONTRACTOR SHALL MAINTAIN SAFE PEDESTRIAN ACCESS AND CROSSINGS. WHERE SIDEWALKS ARE LOCATED ON BOTH SIDES OF THE STREET, CONTRACTOR MUST MAINTAIN PEDESTRIAN ACCESS ON ONE SIDE AT ALL TIMES.
  3. PARKING TO BE REMOVED AT TIME OF CONSTRUCTION.
  4. RESIDENTIAL APPROACH ACCESS MUST BE MAINTAINED AT ALL TIMES
  5. BARRICADES SHALL BE PLACED AT EACH PRIVATE APPROACH WHEN NECESSARY
  6. BARRICADES AND POLY POSTS SHALL BE PLACED AT REQUIRED SPACING AS PER MTTCC
  7. ADVANCED SIDEWALK CLOSURE SIGNS TO BE PLACED AS PER MTTCC

FOR INFORMATION ONLY	TENDER NO. 17-2026
 <b>THE CITY OF WINNIPEG</b> PUBLIC WORKS DEPARTMENT	
<b>ARLINGTON STREET</b> FROM INKSTER BOULEVARD TO ENNISKILLEN AVENUE STAGE II TO 3+50 TO 7+11 TEMPORARY TRAFFIC SIGNAGE & STAGING	
ENGINEERING DIVISION TECHNOLOGY SERVICES BRANCH 106 - 1155 PACIFIC AVE	SHEET 4 OF 4  4

### STAGE I - WEST LANE

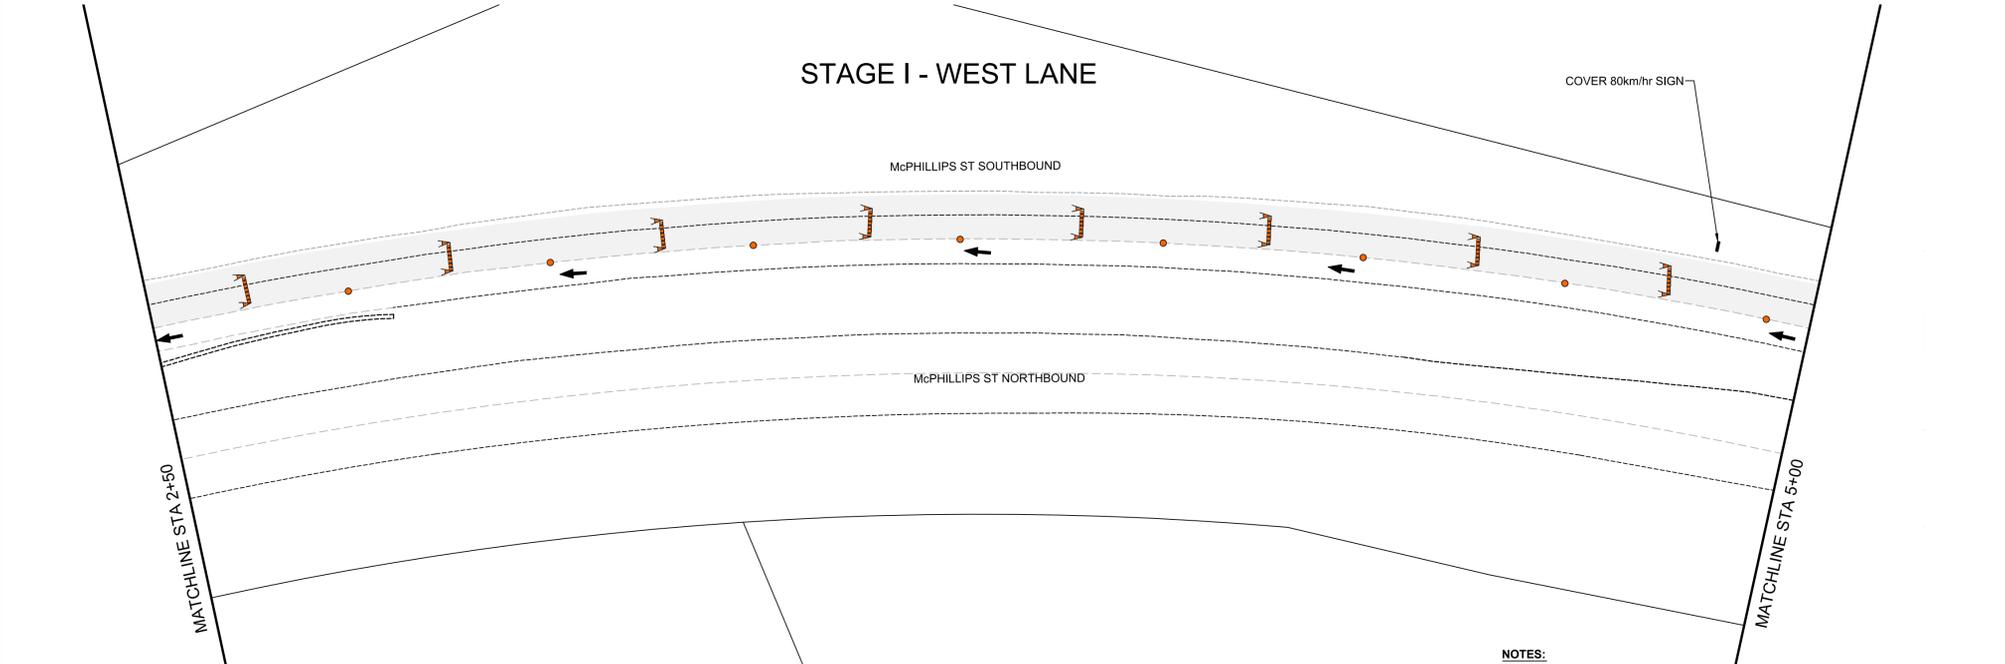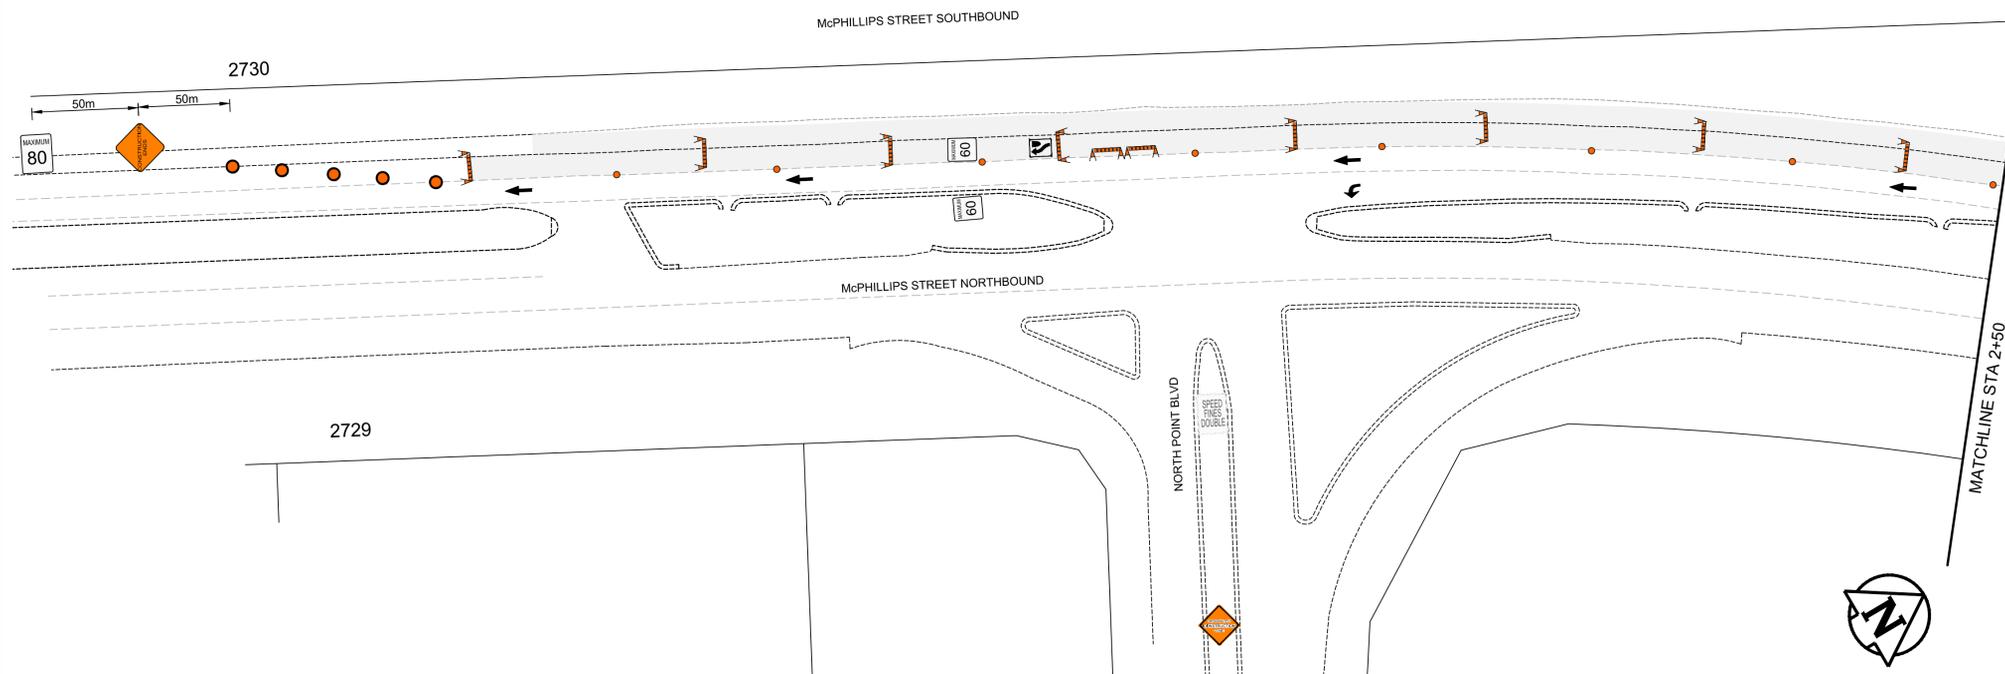

#### TRAFFIC SIGNAGE & STAGING

- TC-2 ROADWORK 
- RB-11 (L/R) TURN PROHIBITED 
- TC-5 (L/R) TEMPORARY LANE CLOSED AHEAD 
- RB 22 WRONG WAY SIGN 
- ROAD CLOSED / NO EXIT 
- RB-10 THROUGH PROHIBITED 
- BARRICADE 
- TRAFFIC LANE DIRECTION 
- CONSTRUCTION AREA 
- MC-60 DOUBLE ARROW WITH LEFT TURN LANE 
- TURN LEFT/RIGHT 
- RB-25 (L/R) KEEP LEFT/RIGHT 
- TALL CONE (POLY POST) 
- TC-63 CHANNELIZATION BARREL 
- BACK OF CURB/ EDGE OF PAVEMENT 
- LANE LINES 
- DESIGNATED CONSTRUCTION ZONE 
- CONSTRUCTION ENDS 
- SPEED FINES DOUBLE 

**NOTES:**

1. ALL TRAFFIC SIGNAGE AND TEMPORARY TRAFFIC CONTROL TO CONFORM WITH THE LATEST REVISION OF THE CITY OF WINNIPEG MANUAL OF TEMPORARY TRAFFIC CONTROL ON CITY STREETS
2. CONTRACTOR SHALL MAINTAIN SAFE PEDESTRIAN ACCESS AND CROSSINGS. WHERE SIDEWALKS ARE LOCATED ON BOTH SIDES OF THE STREET, CONTRACTOR MUST MAINTAIN PEDESTRIAN ACCESS ON ONE SIDE AT ALL TIMES.
3. ALL TRAFFIC SIGNAGE ON THIS DRAWING IS IN A REPRESENTATIVE LOCATION. FOR PROPER SPACING REFER TO THE MANUAL OF TEMPORARY TRAFFIC CONTROL.
4. PARKING TO BE REMOVED AT TIME OF CONSTRUCTION.
5. RESIDENTIAL APPROACH ACCESS MUST BE MAINTAINED AT ALL TIMES.
6. BARRICADES SHALL BE PLACED AT EACH PRIVATE APPROACH WHEN NECESSARY.
7. BARRICADES AND POLY POSTS SHALL BE PLACED AT REQUIRED SPACING AS PER MTTC.
8. ADVANCED SIDEWALK CLOSURE SIGNS TO BE PLACED AS PER MTTC.


FOR INFORMATION ONLY N.T.S.

**THE CITY OF WINNIPEG**  
PUBLIC WORKS DEPARTMENT

MCPHILLIPS STREET - SOUTHBOUND  
FROM NORTH POINTE BLVD TO EMES ROAD  
STAGE I - WEST LANE  
TEMPORARY TRAFFIC SIGNAGE & STAGING

SHEET 1 OF 14  
TENDER NO.  
17-2026

ENGINEERING DIVISION  
TECHNOLOGY SERVICES BRANCH  
106 - 1155 PACIFIC AVE

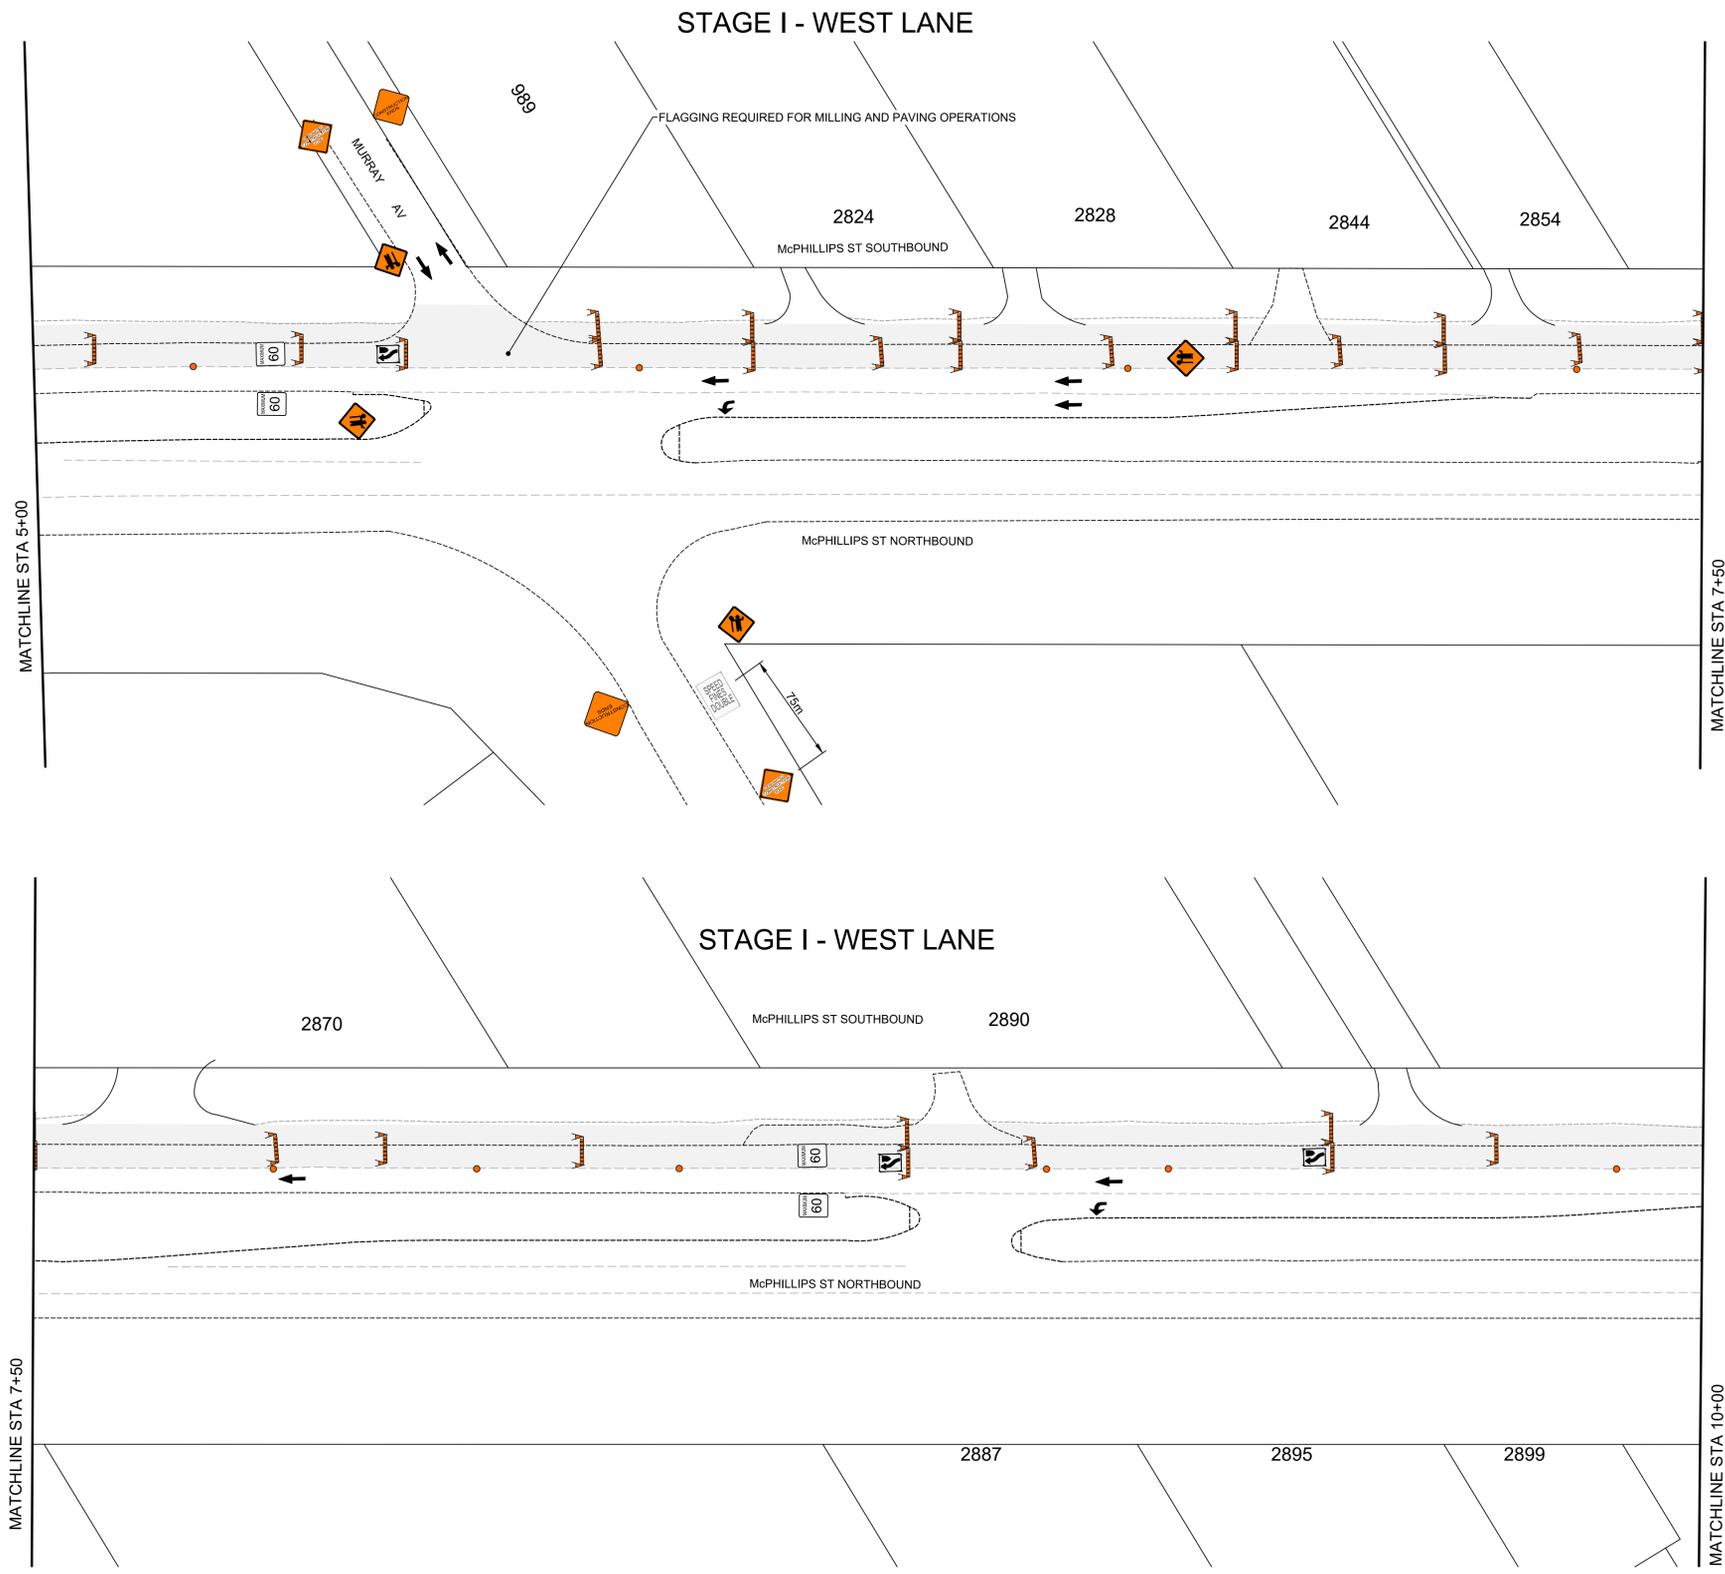

**TRAFFIC SIGNAGE & STAGING**

- TC-2 ROADWORK 
- RB-11 (L/R) TURN PROHIBITED 
- TC-5 (L/R) TEMPORARY LANE CLOSED AHEAD 
- RB 22 WRONG WAY SIGN 
- ROAD CLOSED / NO EXIT 
- RB-10 THROUGH PROHIBITED 
- BARRICADE 
- TRAFFIC LANE DIRECTION 
- CONSTRUCTION AREA 
- MC-60 DOUBLE ARROW WITH LEFT TURN LANE 
- TURN LEFT/RIGHT 
- RB-25 (L/R) KEEP LEFT/RIGHT 
- TALL CONE (POLY POST) 
- TC-63 CHANNELIZATION BARREL 
- BACK OF CURB/ EDGE OF PAVEMENT 
- LANE LINES 
- DESIGNATED CONSTRUCTION ZONE 
- CONSTRUCTION ENDS 
- TC-21 FLAGPERSON 
- SPEED FINES DOUBLE 

- NOTES:**
1. ALL TRAFFIC SIGNAGE AND TEMPORARY TRAFFIC CONTROL TO CONFORM WITH THE LATEST REVISION OF THE CITY OF WINNIPEG MANUAL OF TEMPORARY TRAFFIC CONTROL ON CITY STREETS
  2. CONTRACTOR SHALL MAINTAIN SAFE PEDESTRIAN ACCESS AND CROSSINGS. WHERE SIDEWALKS ARE LOCATED ON BOTH SIDES OF THE STREET, CONTRACTOR MUST MAINTAIN PEDESTRIAN ACCESS ON ONE SIDE AT ALL TIMES.
  3. ALL TRAFFIC SIGNAGE ON THIS DRAWING IS IN A REPRESENTATIVE LOCATION. FOR PROPER SPACING REFER TO THE MANUAL OF TEMPORARY TRAFFIC CONTROL
  4. PARKING TO BE REMOVED AT TIME OF CONSTRUCTION.
  5. RESIDENTIAL APPROACH ACCESS MUST BE MAINTAINED AT ALL TIMES
  6. BARRICADES SHALL BE PLACED AT EACH PRIVATE APPROACH WHEN NECESSARY
  7. BARRICADES AND POLY POSTS SHALL BE PLACED AT REQUIRED SPACING AS PER MTTC
  8. ADVANCED SIDEWALK CLOSURE SIGNS TO BE PLACED AS PER MTTC


FOR INFORMATION ONLY N.T.S.

**THE CITY OF WINNIPEG**  
PUBLIC WORKS DEPARTMENT

**MCPHILLIPS STREET - SOUTHBOUND**  
FROM NORTH POINTE BLVD TO EMES ROAD  
STAGE I - WEST LANE  
TEMPORARY TRAFFIC SIGNAGE & STAGING

SHEET 2 OF 14  
TENDER NO. 17-2026

ENGINEERING DIVISION  
TECHNOLOGY SERVICES BRANCH  
106 - 1155 PACIFIC AVE

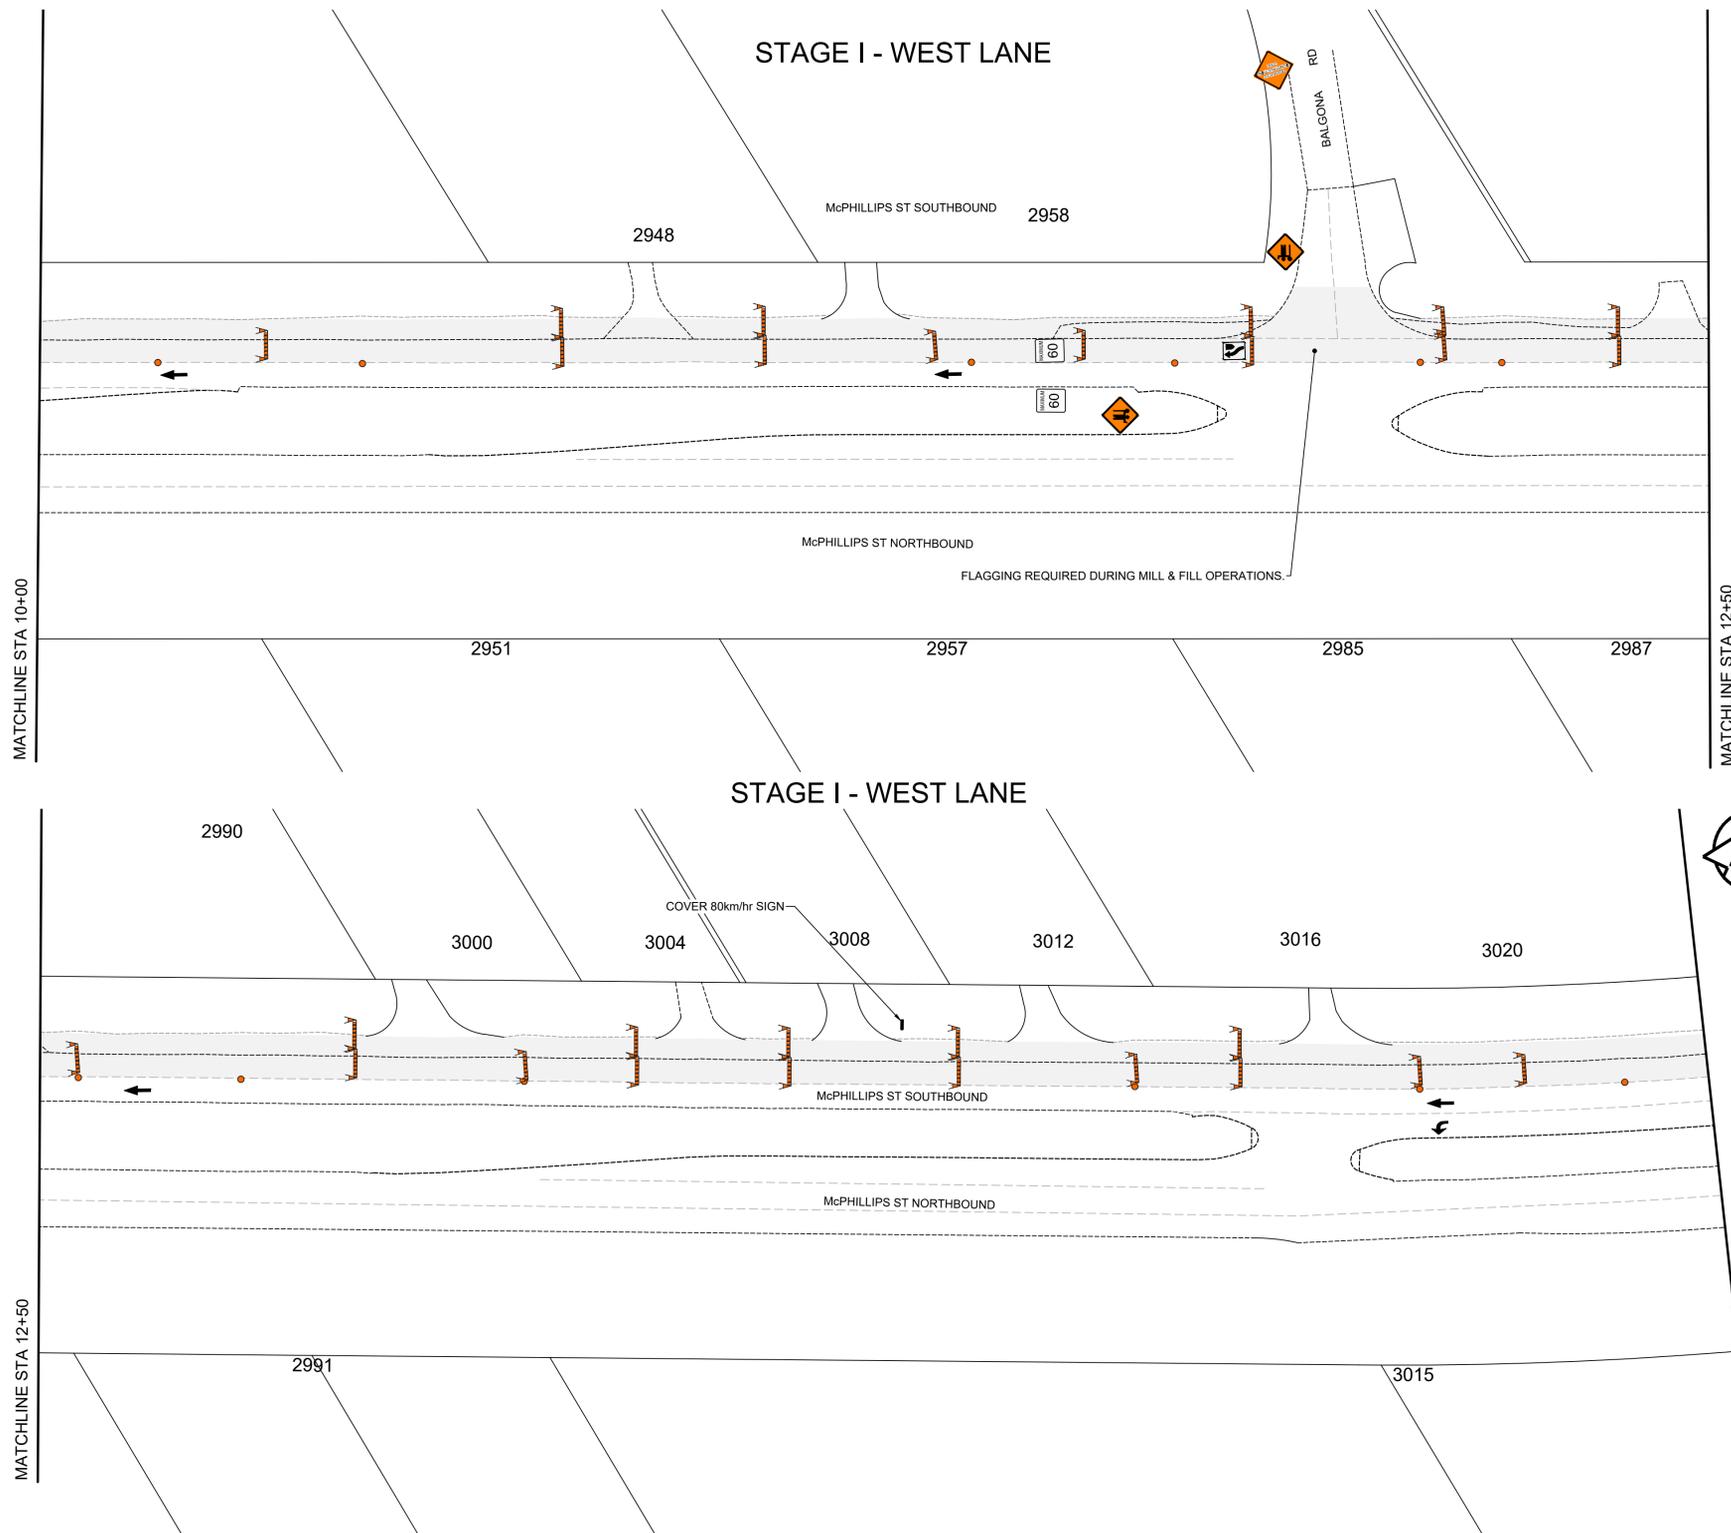

**TRAFFIC SIGNAGE & STAGING**

- TC-2 ROADWORK 
- RB-11 (L/R) TURN PROHIBITED 
- TC-5 (L/R) TEMPORARY LANE CLOSED AHEAD 
- RB 22 WRONG WAY SIGN 
- ROAD CLOSED / NO EXIT 
- RB-10 THROUGH PROHIBITED 
- BARRICADE 
- TRAFFIC LANE DIRECTION 
- CONSTRUCTION AREA 
- MC-60 DOUBLE ARROW WITH LEFT TURN LANE 
- TURN LEFT/RIGHT 
- RB-25 (L/R) KEEP LEFT/RIGHT 
- TALL CONE (POLY POST) 
- TC-63 CHANNELIZATION BARREL 
- BACK OF CURB/ EDGE OF PAVEMENT 
- LANE LINES 
- DESIGNATED CONSTRUCTION ZONE 
- TC-21 FLAGPERSON 

- NOTES:**
1. ALL TRAFFIC SIGNAGE AND TEMPORARY TRAFFIC CONTROL TO CONFORM WITH THE LATEST REVISION OF THE CITY OF WINNIPEG MANUAL OF TEMPORARY TRAFFIC CONTROL ON CITY STREETS
  2. CONTRACTOR SHALL MAINTAIN SAFE PEDESTRIAN ACCESS AND CROSSINGS, WHERE SIDEWALKS ARE LOCATED ON BOTH SIDES OF THE STREET, CONTRACTOR MUST MAINTAIN PEDESTRIAN ACCESS ON ONE SIDE AT ALL TIMES.
  3. ALL TRAFFIC SIGNAGE ON THIS DRAWING IS IN A REPRESENTATIVE LOCATION. FOR PROPER SPACING REFER TO THE MANUAL OF TEMPORARY TRAFFIC CONTROL
  4. PARKING TO BE REMOVED AT TIME OF CONSTRUCTION.
  5. RESIDENTIAL APPROACH ACCESS MUST BE MAINTAINED AT ALL TIMES
  6. BARRICADES SHALL BE PLACED AT EACH PRIVATE APPROACH WHEN NECESSARY
  7. BARRICADES AND POLY POSTS SHALL BE PLACED AT REQUIRED SPACING AS PER MTTC
  8. ADVANCED SIDEWALK CLOSURE SIGNS TO BE PLACED AS PER MTTC


FOR INFORMATION ONLY N.T.S.

**THE CITY OF WINNIPEG**  
PUBLIC WORKS DEPARTMENT


<p><b>MCPHILLIPS STREET - SOUTHBOUND</b> FROM NORTH POINTE BLVD TO EMES ROAD STAGE I - WEST LANE TEMPORARY TRAFFIC SIGNAGE &amp; STAGING</p>	<p>SHEET 3 OF 14 TENDER NO. 17-2026</p>
--	---

ENGINEERING DIVISION  
TECHNOLOGY SERVICES BRANCH  
106 - 1155 PACIFIC AVE

STAGE I - WEST LANE

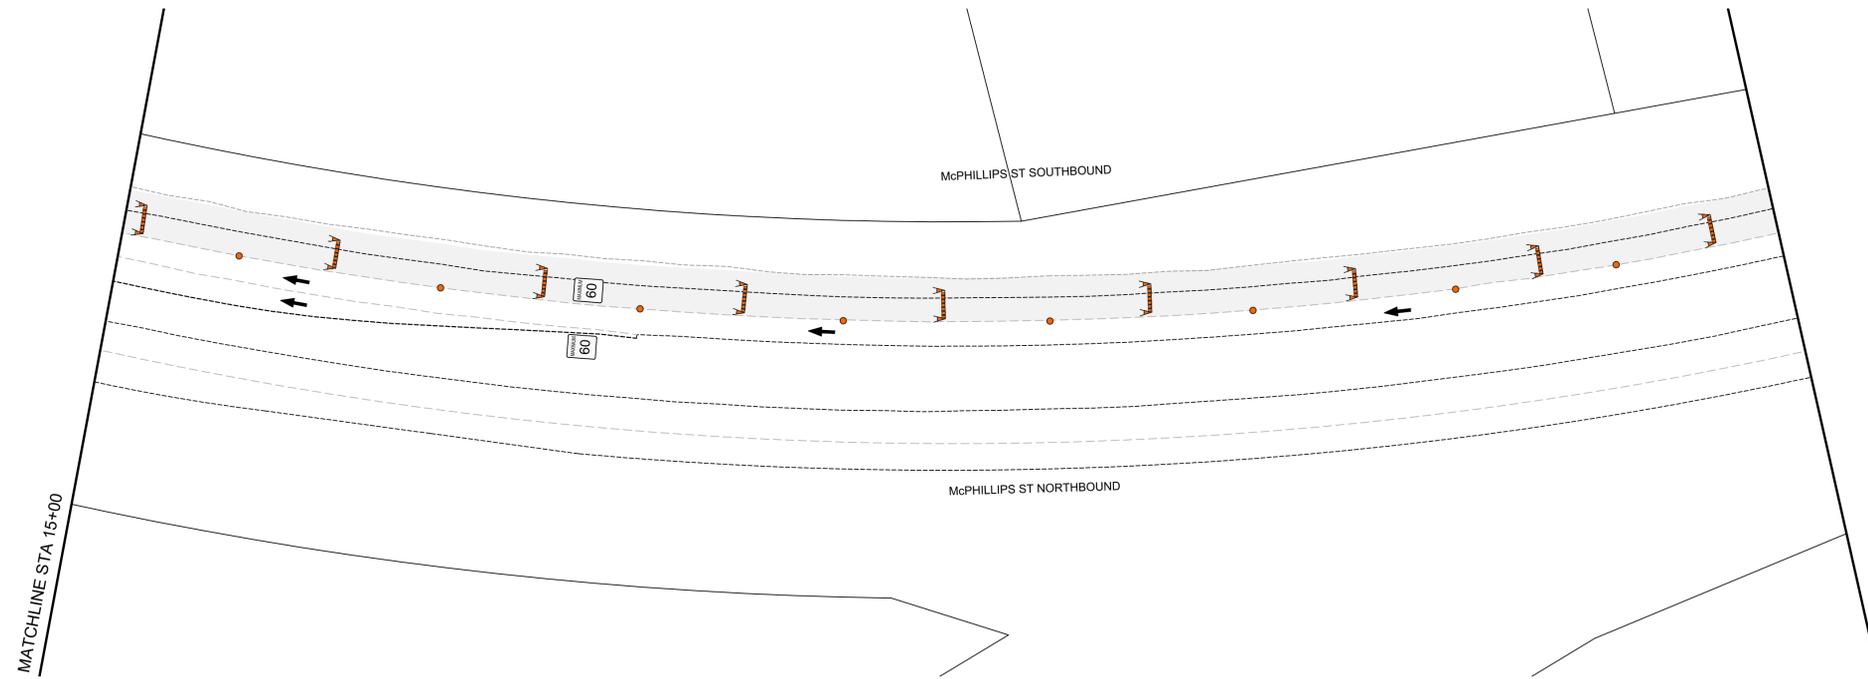

STAGE I - WEST LANE

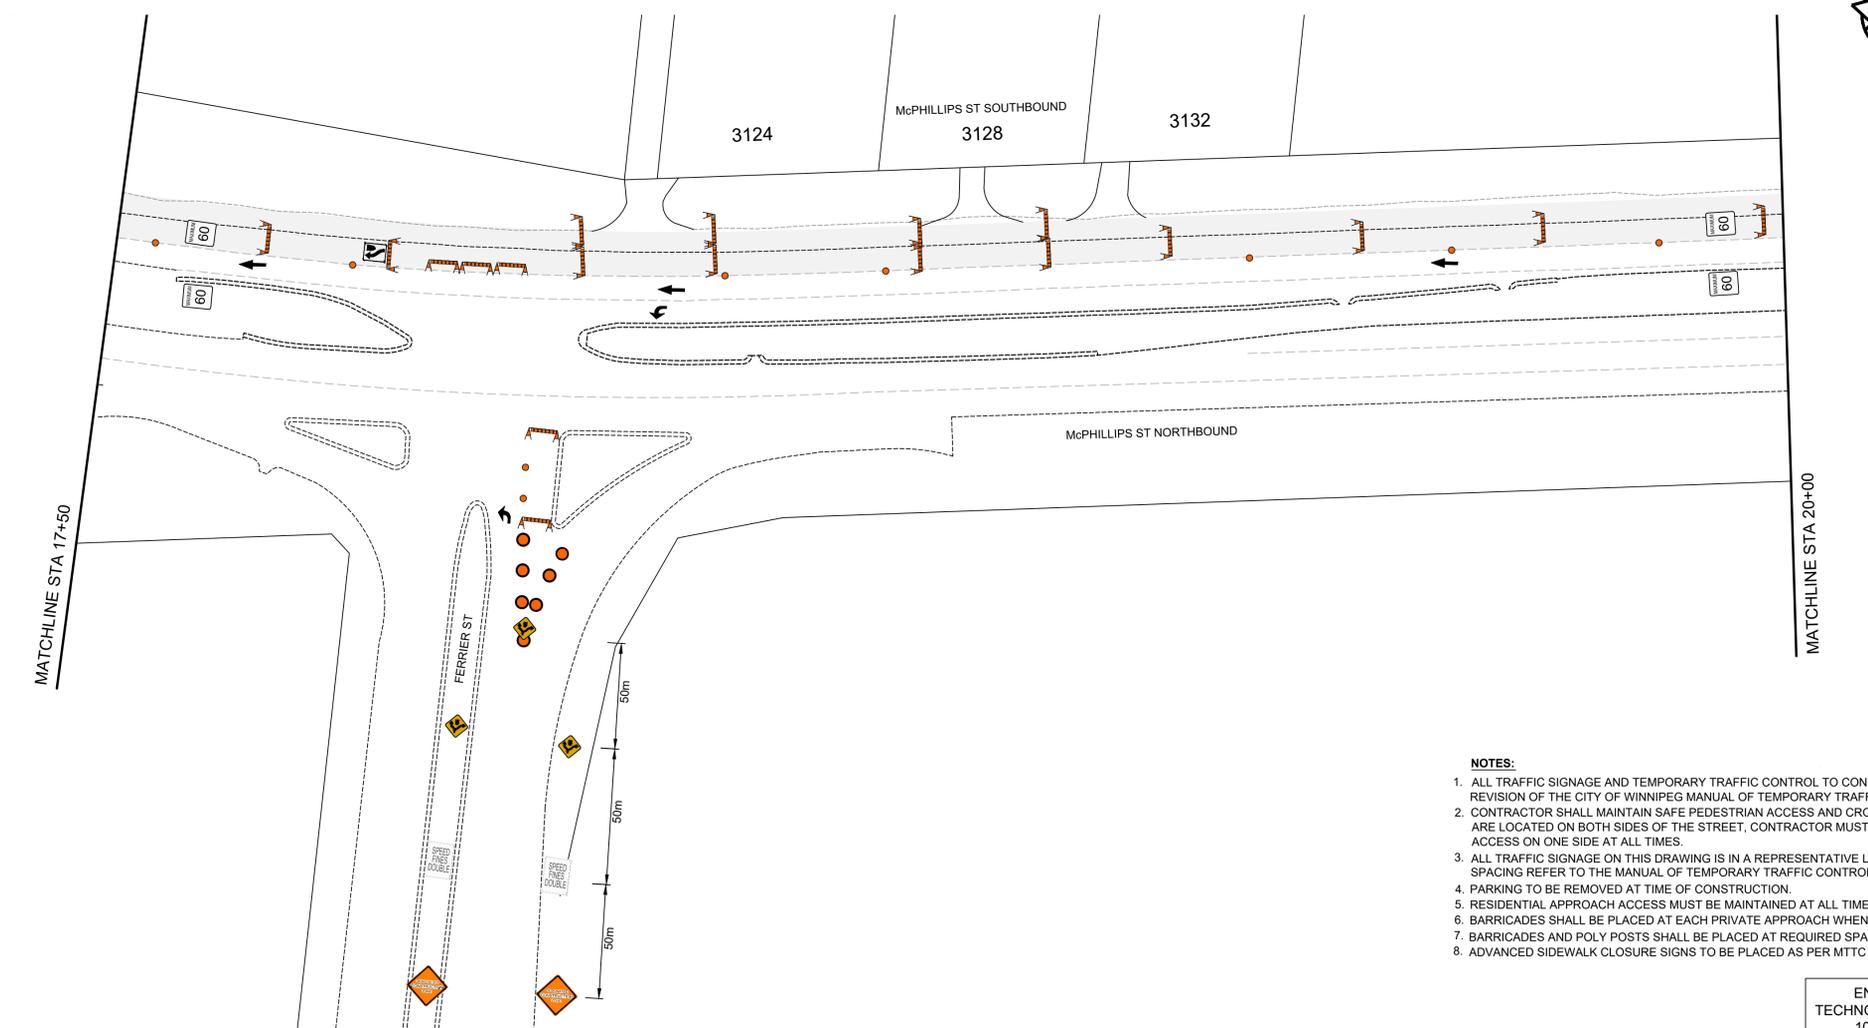

TRAFFIC SIGNAGE & STAGING

- TC-2 ROADWORK 
- RB-11 (L/R) TURN PROHIBITED 
- TC-5 (L/R) TEMPORARY LANE CLOSED AHEAD 
- RB 22 WRONG WAY SIGN 
- ROAD CLOSED / NO EXIT 
- RB-10 THROUGH PROHIBITED 
- BARRICADE 
- TRAFFIC LANE DIRECTION 
- CONSTRUCTION AREA 
- MC-60 DOUBLE ARROW WITH LEFT TURN LANE 
- TURN LEFT/RIGHT 
- RB-25 (L/R) KEEP LEFT/RIGHT 
- TALL CONE (POLY POST) 
- TC-63 CHANNELIZATION BARREL 
- BACK OF CURB/ EDGE OF PAVEMENT 
- LANE LINES 

NOTES:

1. ALL TRAFFIC SIGNAGE AND TEMPORARY TRAFFIC CONTROL TO CONFORM WITH THE LATEST REVISION OF THE CITY OF WINNIPEG MANUAL OF TEMPORARY TRAFFIC CONTROL ON CITY STREETS
2. CONTRACTOR SHALL MAINTAIN SAFE PEDESTRIAN ACCESS AND CROSSINGS, WHERE SIDEWALKS ARE LOCATED ON BOTH SIDES OF THE STREET, CONTRACTOR MUST MAINTAIN PEDESTRIAN ACCESS ON ONE SIDE AT ALL TIMES.
3. ALL TRAFFIC SIGNAGE ON THIS DRAWING IS IN A REPRESENTATIVE LOCATION. FOR PROPER SPACING REFER TO THE MANUAL OF TEMPORARY TRAFFIC CONTROL
4. PARKING TO BE REMOVED AT TIME OF CONSTRUCTION.
5. RESIDENTIAL APPROACH ACCESS MUST BE MAINTAINED AT ALL TIMES
6. BARRICADES SHALL BE PLACED AT EACH PRIVATE APPROACH WHEN NECESSARY
7. BARRICADES AND POLY POSTS SHALL BE PLACED AT REQUIRED SPACING AS PER MTTC
8. ADVANCED SIDEWALK CLOSURE SIGNS TO BE PLACED AS PER MTTC

FOR INFORMATION ONLY N.T.S.


**THE CITY OF WINNIPEG**  
PUBLIC WORKS DEPARTMENT

MCPHILLIPS STREET - SOUTHBOUND  
FROM NORTH POINTE BLVD TO EMES ROAD  
STAGE I - WEST LANE  
TEMPORARY TRAFFIC SIGNAGE & STAGING


SHEET 4 OF 14  
TENDER NO.  
17-2026

ENGINEERING DIVISION  
TECHNOLOGY SERVICES BRANCH  
106 - 1155 PACIFIC AVE

STAGE I - WEST LANE

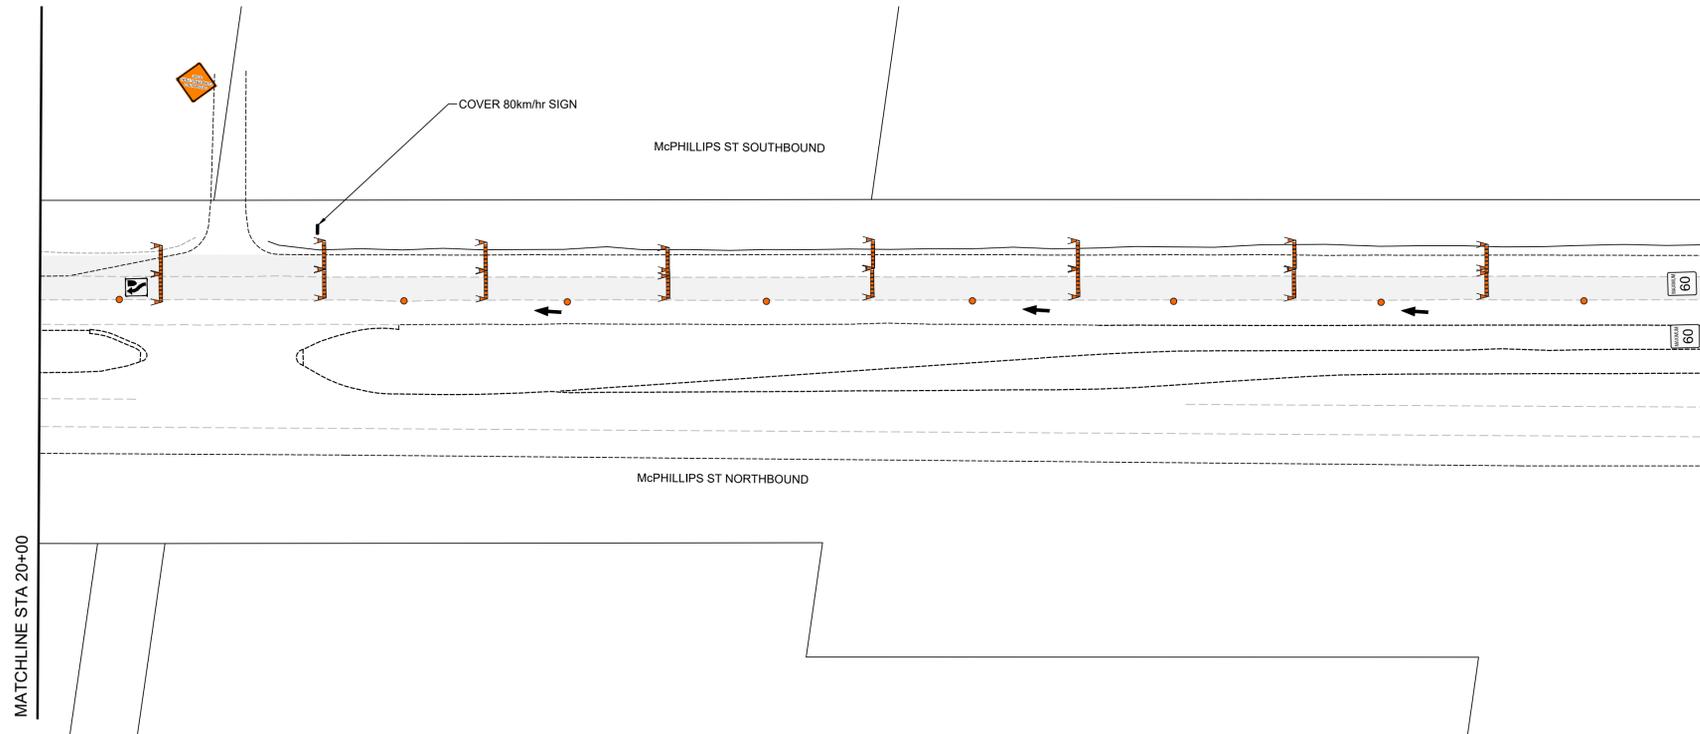

STAGE I - WEST LANE

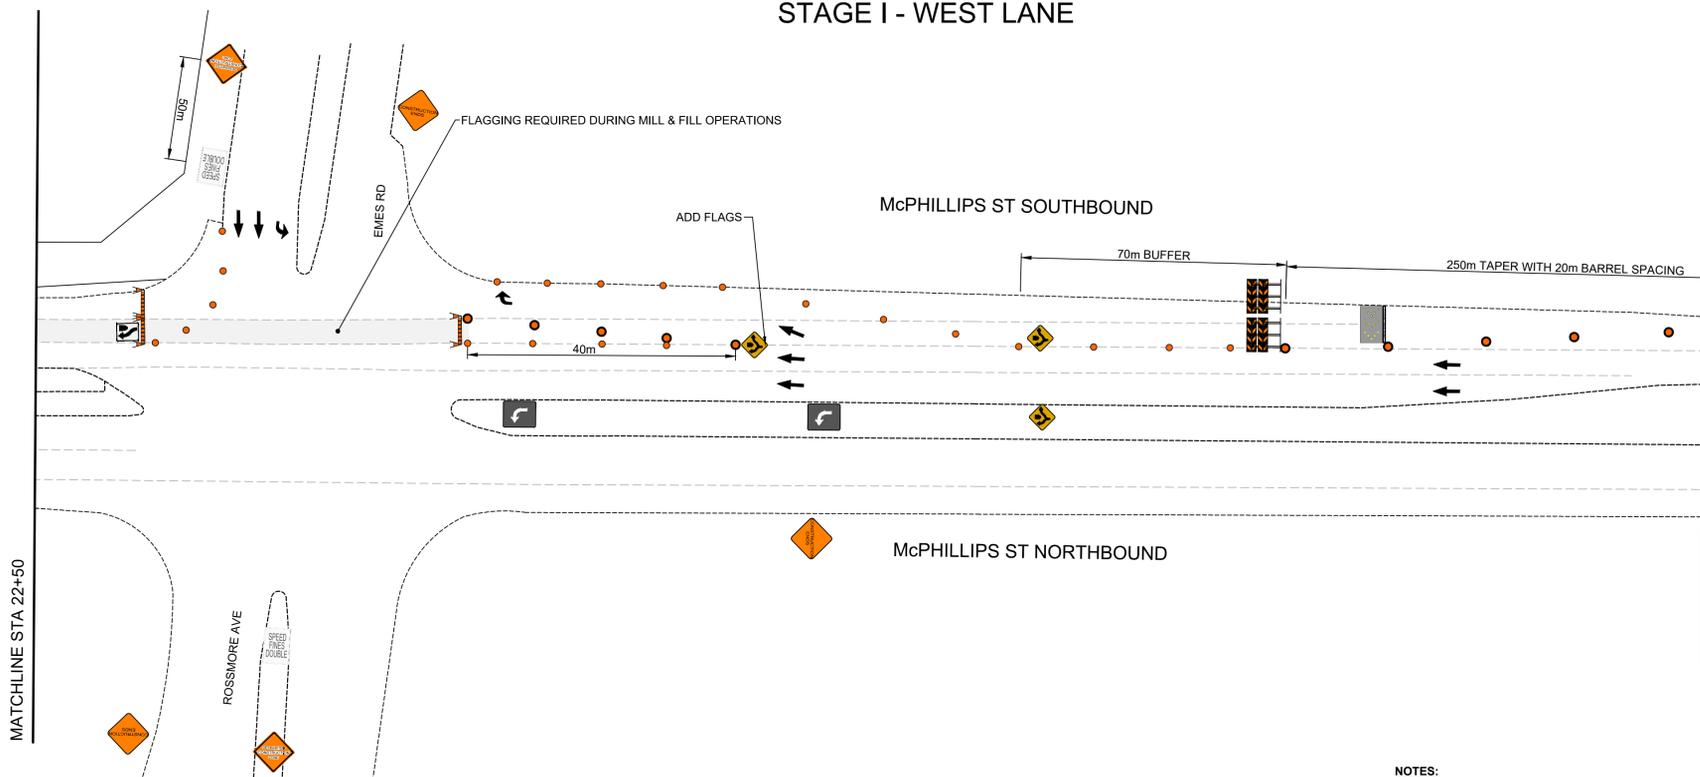

TRAFFIC SIGNAGE & STAGING

- TC-2 ROADWORK 
- RB-11 (L/R) TURN PROHIBITED 
- TC-5 (L/R) TEMPORARY LANE CLOSED AHEAD 
- RB 22 WRONG WAY SIGN 
- ROAD CLOSED / NO EXIT 
- RB-10 THROUGH PROHIBITED 
- BARRICADE 
- TRAFFIC LANE DIRECTION 
- CONSTRUCTION AREA 
- MC-60 DOUBLE ARROW WITH LEFT TURN LANE 
- TURN LEFT/RIGHT 
- RB-25 (L/R) KEEP LEFT/RIGHT 
- TALL CONE (POLY POST) 
- TC-63 CHANNELIZATION BARREL 
- BACK OF CURB/ EDGE OF PAVEMENT 
- LANE LINES 
- LEFT TURN ONLY LANE 
- DESIGNATED CONSTRUCTION ZONE 
- CONSTRUCTION ENDS 
- CLASS "A" DIRECTIONAL BARRICADE 
- SEQUENTIAL ARROW BOARD 

NOTES:

1. ALL TRAFFIC SIGNAGE AND TEMPORARY TRAFFIC CONTROL TO CONFORM WITH THE LATEST REVISION OF THE CITY OF WINNIPEG MANUAL OF TEMPORARY TRAFFIC CONTROL ON CITY STREETS
2. CONTRACTOR SHALL MAINTAIN SAFE PEDESTRIAN ACCESS AND CROSSINGS. WHERE SIDEWALKS ARE LOCATED ON BOTH SIDES OF THE STREET, CONTRACTOR MUST MAINTAIN PEDESTRIAN ACCESS ON ONE SIDE AT ALL TIMES.
3. ALL TRAFFIC SIGNAGE ON THIS DRAWING IS IN A REPRESENTATIVE LOCATION. FOR PROPER SPACING REFER TO THE MANUAL OF TEMPORARY TRAFFIC CONTROL.
4. PARKING TO BE REMOVED AT TIME OF CONSTRUCTION.
5. RESIDENTIAL APPROACH ACCESS MUST BE MAINTAINED AT ALL TIMES.
6. BARRICADES SHALL BE PLACED AT EACH PRIVATE APPROACH WHEN NECESSARY.
7. BARRICADES AND POLY POSTS SHALL BE PLACED AT REQUIRED SPACING AS PER MTTC.
8. ADVANCED SIDEWALK CLOSURE SIGNS TO BE PLACED AS PER MTTC.


FOR INFORMATION ONLY N.T.S.

**THE CITY OF WINNIPEG**  
PUBLIC WORKS DEPARTMENT

**MCPHILLIPS STREET - SOUTHBOUND**  
FROM NORTH POINTE BLVD TO EMES ROAD  
STAGE I - WEST LANE  
TEMPORARY TRAFFIC SIGNAGE & STAGING

SHEET 5 OF 14  
TENDER NO.  
17-2026

ENGINEERING DIVISION  
TECHNOLOGY SERVICES BRANCH  
106 - 1155 PACIFIC AVE

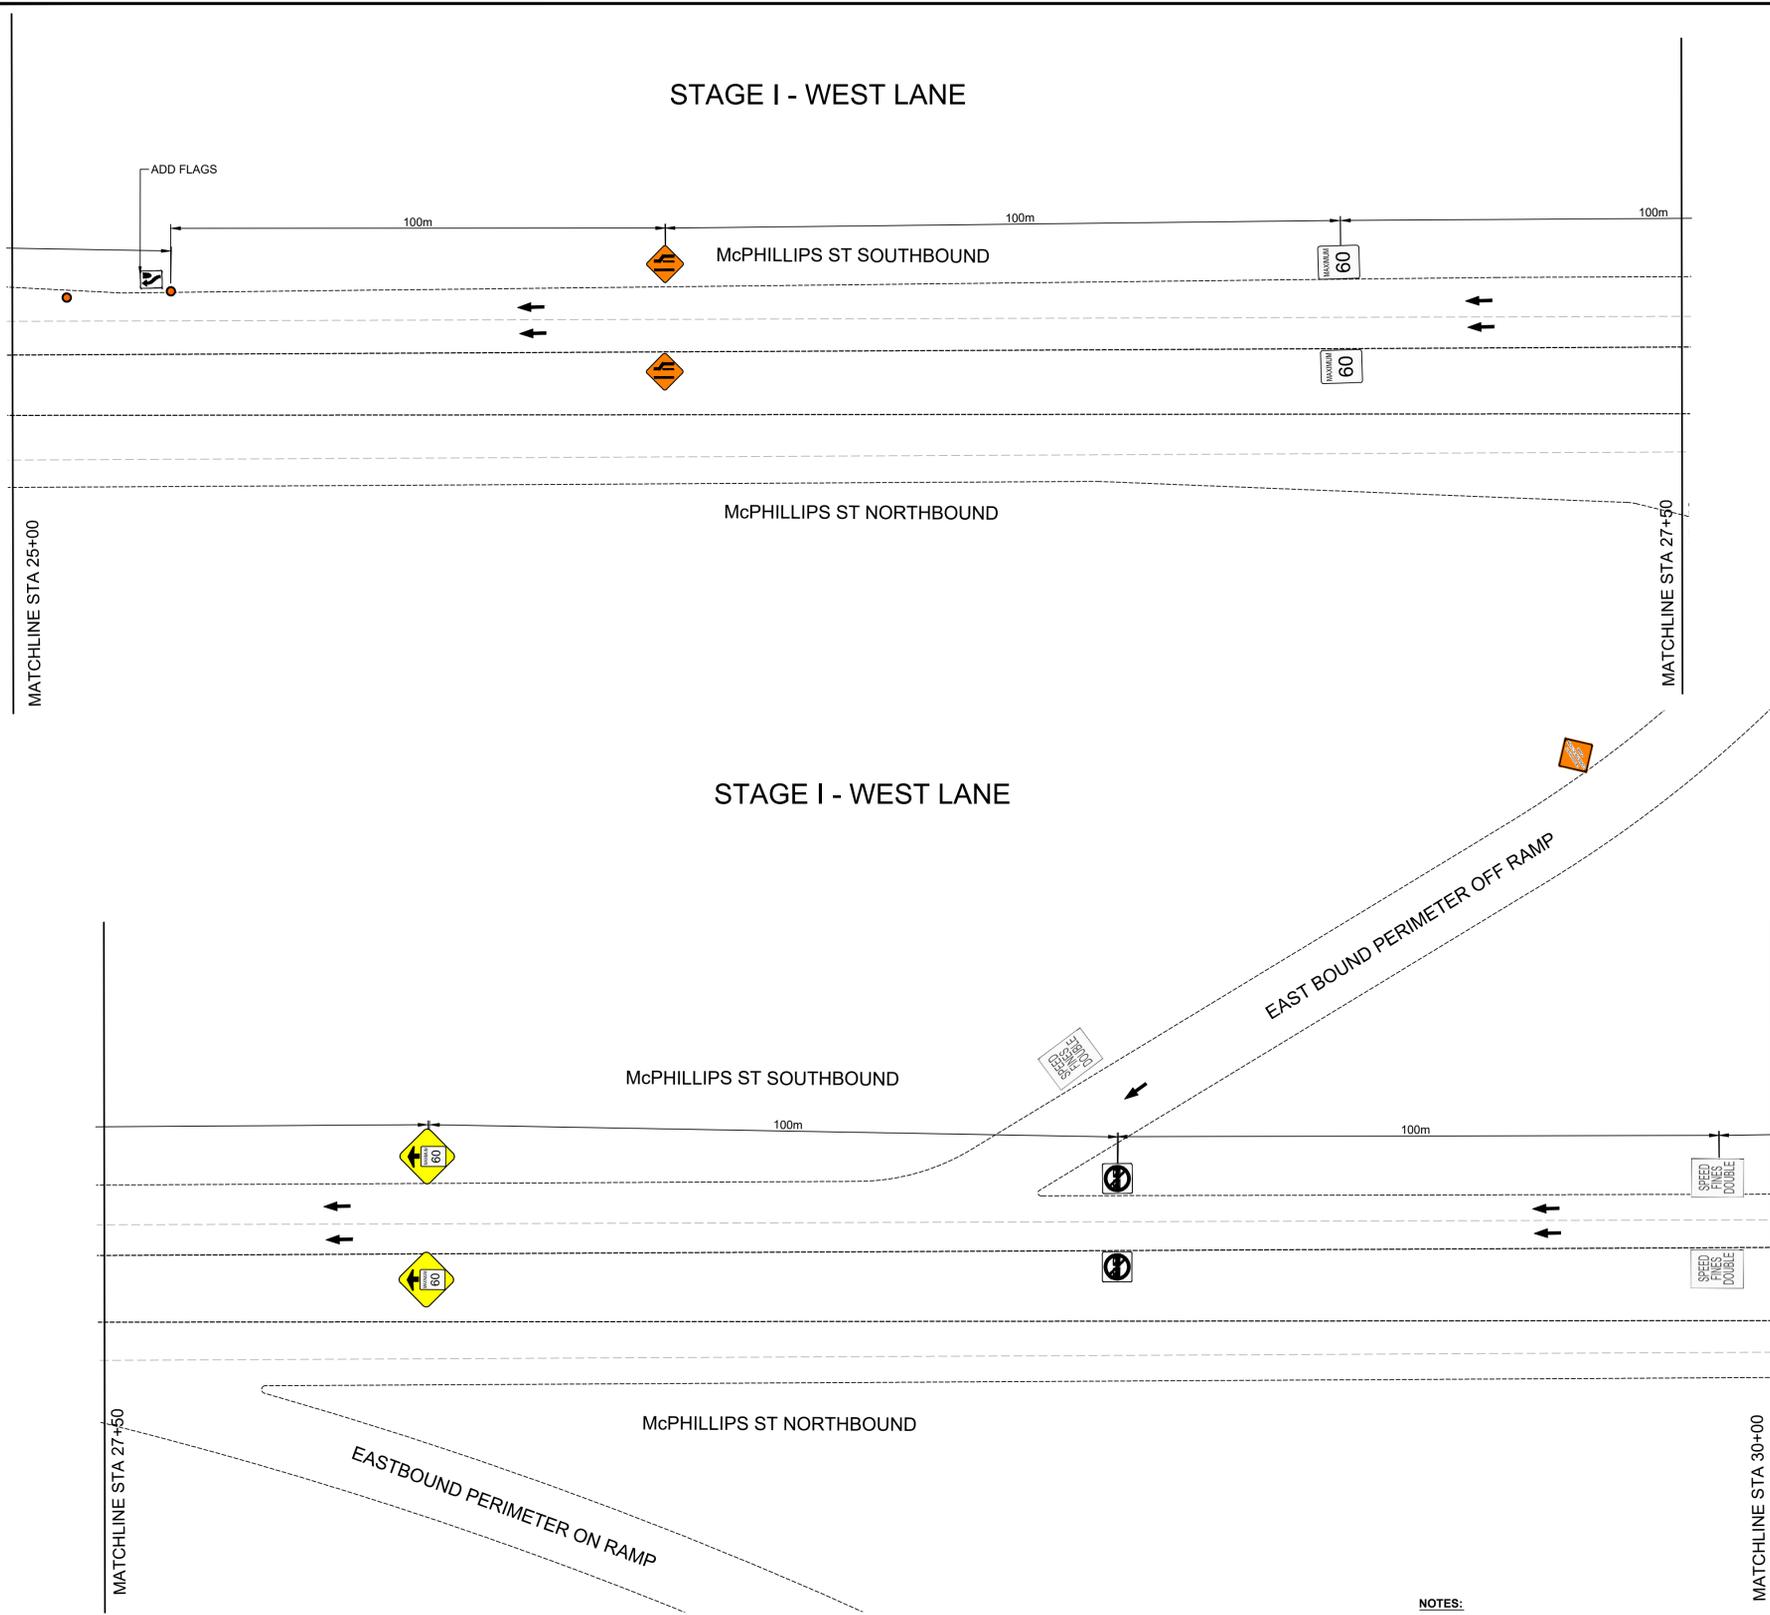

**TRAFFIC SIGNAGE & STAGING**

- TC-2 ROADWORK
- RB-11 (L/R) TURN PROHIBITED
- TC-5 (L/R) TEMPORARY LANE CLOSED AHEAD
- RB 22 WRONG WAY SIGN
- ROAD CLOSED / NO EXIT
- RB-10 THROUGH PROHIBITED
- BARRICADE
- TRAFFIC LANE DIRECTION
- CONSTRUCTION AREA
- MC-60 DOUBLE ARROW WITH LEFT TURN LANE
- TURN LEFT/RIGHT
- RB-25 (L/R) KEEP LEFT/RIGHT
- TALL CONE (POLY POST)
- TC-63 CHANNELIZATION BARREL
- BACK OF CURB/ EDGE OF PAVEMENT
- LANE LINES
- RB-1 MAXIMUM 60K M/HR
- WB-9 MAXIMUM 60 KM/HR AHEAD
- RB-31 PASSING PROHIBITED
- SPEED FINES DOUBLE
- MC-1 DESIGNATED CONSTRUCTION ZONE

- NOTES:**
1. ALL TRAFFIC SIGNAGE AND TEMPORARY TRAFFIC CONTROL TO CONFORM WITH THE LATEST REVISION OF THE CITY OF WINNIPEG MANUAL OF TEMPORARY TRAFFIC CONTROL ON CITY STREETS
  2. CONTRACTOR SHALL MAINTAIN SAFE PEDESTRIAN ACCESS AND CROSSINGS. WHERE SIDEWALKS ARE LOCATED ON BOTH SIDES OF THE STREET, CONTRACTOR MUST MAINTAIN PEDESTRIAN ACCESS ON ONE SIDE AT ALL TIMES.
  3. ALL TRAFFIC SIGNAGE ON THIS DRAWING IS IN A REPRESENTATIVE LOCATION. FOR PROPER SPACING REFER TO THE MANUAL OF TEMPORARY TRAFFIC CONTROL
  4. PARKING TO BE REMOVED AT TIME OF CONSTRUCTION.
  5. RESIDENTIAL APPROACH ACCESS MUST BE MAINTAINED AT ALL TIMES
  6. BARRICADES SHALL BE PLACED AT EACH PRIVATE APPROACH WHEN NECESSARY
  7. BARRICADES AND POLY POSTS SHALL BE PLACED AT REQUIRED SPACING AS PER MTTC
  8. ADVANCED SIDEWALK CLOSURE SIGNS TO BE PLACED AS PER MTTC


FOR INFORMATION ONLY N.T.S.

**THE CITY OF WINNIPEG**  
PUBLIC WORKS DEPARTMENT

**MCPHILLIPS STREET - SOUTHBOUND**  
FROM NORTH POINTE BLVD TO EMES ROAD  
STAGE I - WEST LANE  
TEMPORARY TRAFFIC SIGNAGE & STAGING

SHEET 6 OF 14  
TENDER NO. 17-2026

ENGINEERING DIVISION  
TECHNOLOGY SERVICES BRANCH  
106 - 1155 PACIFIC AVE

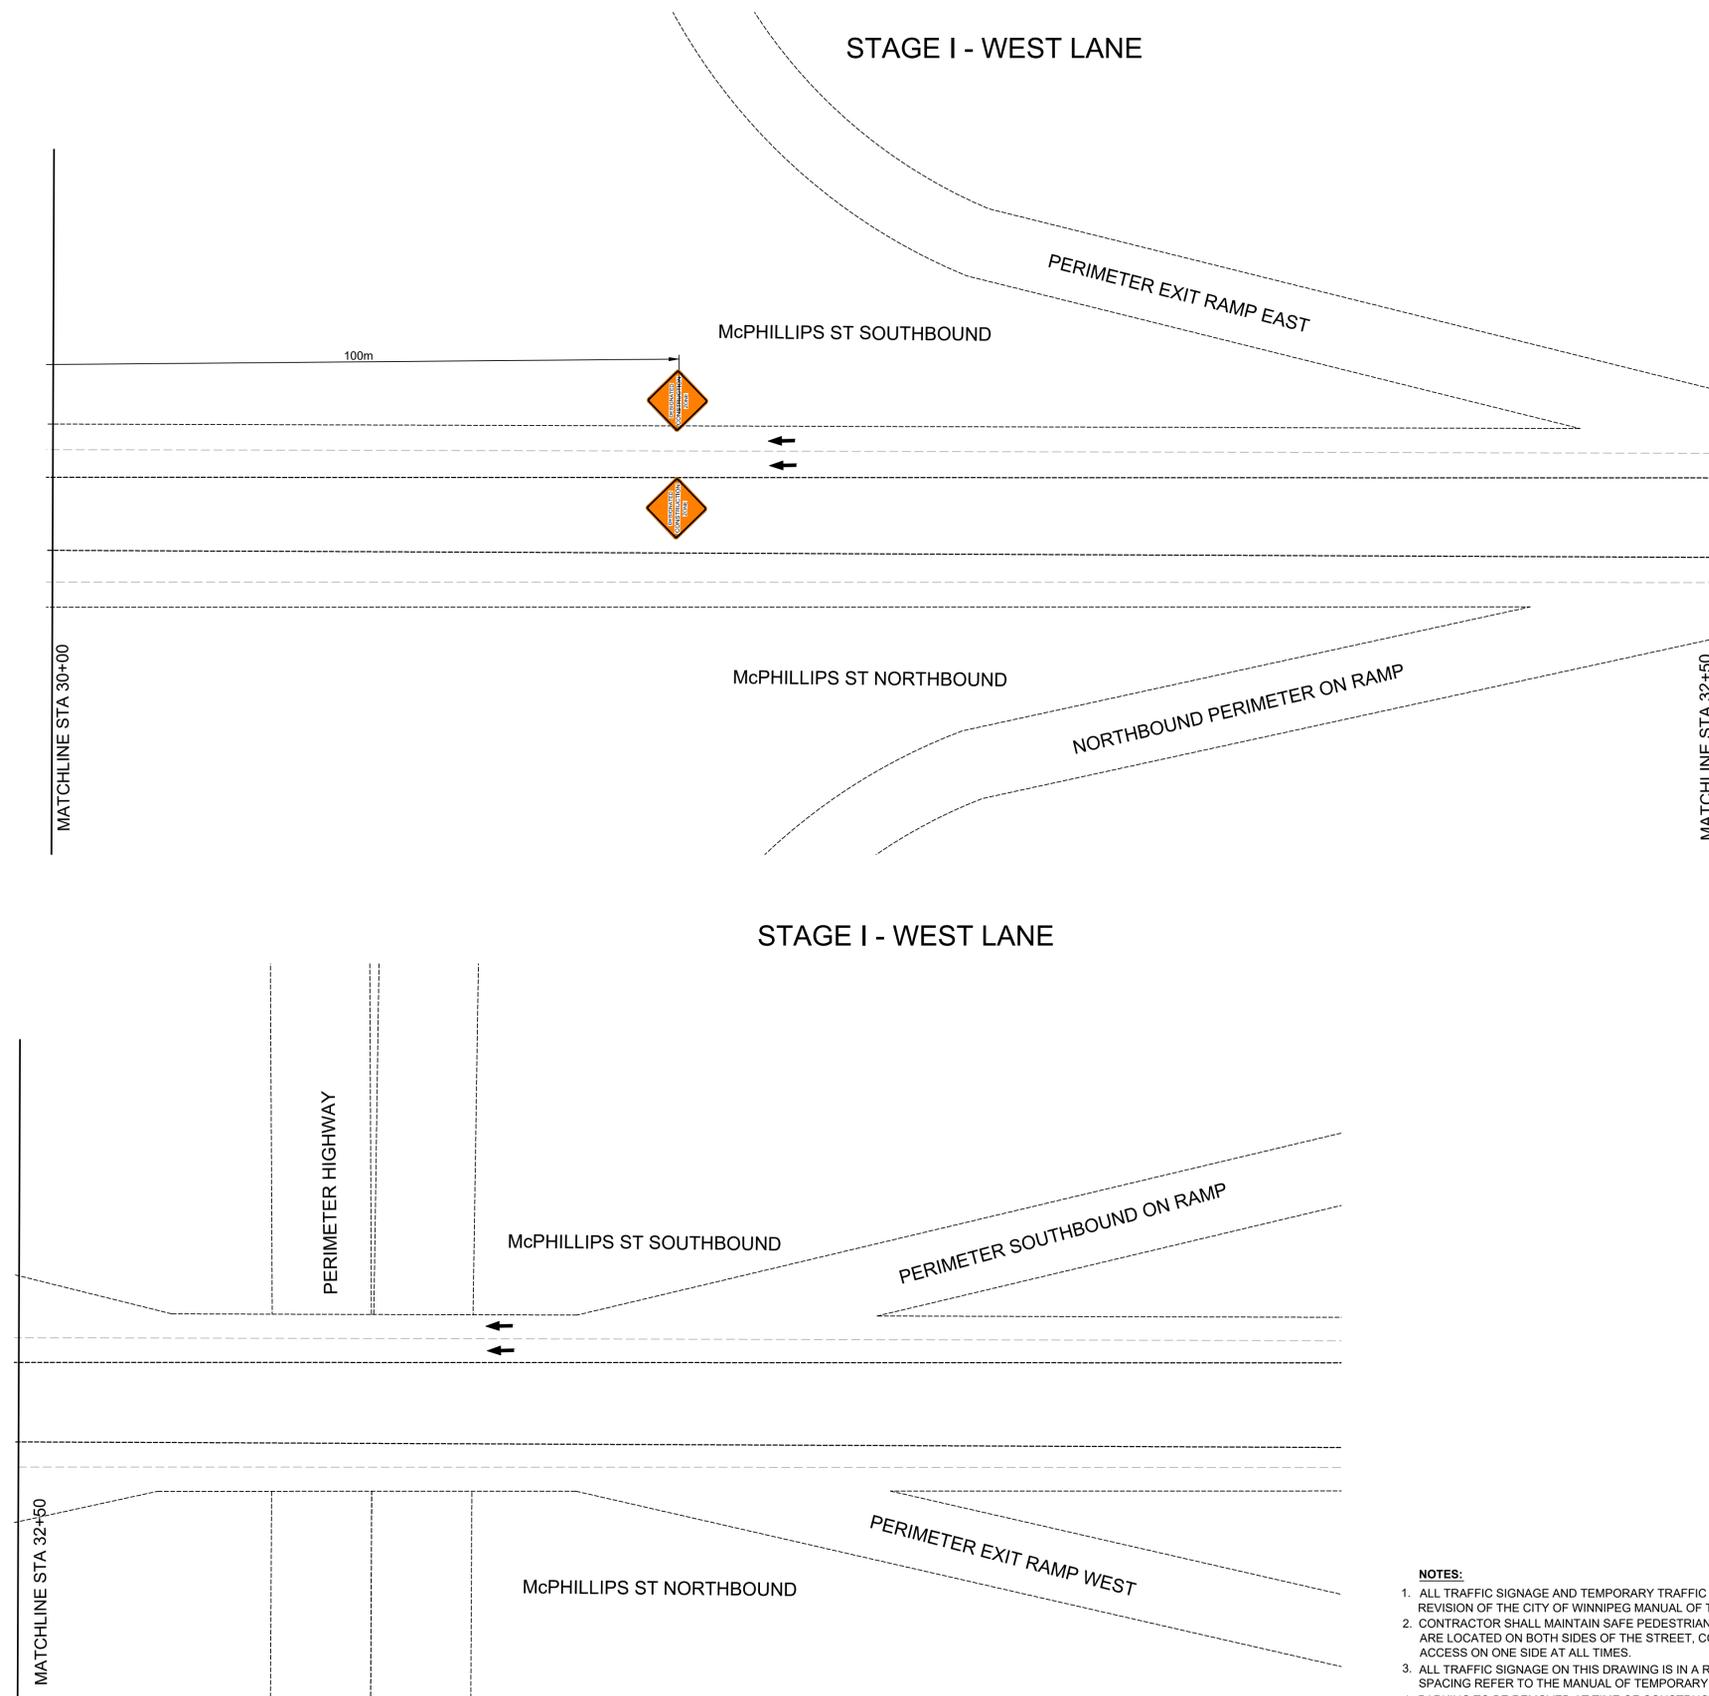

**TRAFFIC SIGNAGE & STAGING**

- TC-2 ROADWORK 
- RB-11 (L/R) TURN PROHIBITED 
- TC-5 (L/R) TEMPORARY LANE CLOSED AHEAD 
- RB 22 WRONG WAY SIGN 
- ROAD CLOSED / NO EXIT 
- RB-10 THROUGH PROHIBITED 
- BARRICADE 
- TRAFFIC LANE DIRECTION 
- CONSTRUCTION AREA 
- MC-60 DOUBLE ARROW WITH LEFT TURN LANE 
- TURN LEFT/RIGHT 
- RB-25 (L/R) KEEP LEFT/RIGHT 
- TALL CONE (POLY POST) 
- TC-63 CHANNELIZATION BARREL 
- BACK OF CURB/ EDGE OF PAVEMENT 
- LANE LINES 
- RB-1 MAXIMUM 60K M/HR 
- WB-9 MAXIMUM 60 KM/HR AHEAD 
- RB-31 PASSING PROHIBITED 
- SPEED FINES DOUBLE 
- MC-1 DESIGNATED CONSTRUCTION ZONE 

- NOTES:**
1. ALL TRAFFIC SIGNAGE AND TEMPORARY TRAFFIC CONTROL TO CONFORM WITH THE LATEST REVISION OF THE CITY OF WINNIPEG MANUAL OF TEMPORARY TRAFFIC CONTROL ON CITY STREETS
  2. CONTRACTOR SHALL MAINTAIN SAFE PEDESTRIAN ACCESS AND CROSSINGS. WHERE SIDEWALKS ARE LOCATED ON BOTH SIDES OF THE STREET, CONTRACTOR MUST MAINTAIN PEDESTRIAN ACCESS ON ONE SIDE AT ALL TIMES.
  3. ALL TRAFFIC SIGNAGE ON THIS DRAWING IS IN A REPRESENTATIVE LOCATION. FOR PROPER SPACING REFER TO THE MANUAL OF TEMPORARY TRAFFIC CONTROL.
  4. PARKING TO BE REMOVED AT TIME OF CONSTRUCTION.
  5. RESIDENTIAL APPROACH ACCESS MUST BE MAINTAINED AT ALL TIMES.
  6. BARRICADES SHALL BE PLACED AT EACH PRIVATE APPROACH WHEN NECESSARY.
  7. BARRICADES AND POLY POSTS SHALL BE PLACED AT REQUIRED SPACING AS PER MTTC.
  8. ADVANCED SIDEWALK CLOSURE SIGNS TO BE PLACED AS PER MTTC.

FOR INFORMATION ONLY N.T.S.


**THE CITY OF WINNIPEG**  
PUBLIC WORKS DEPARTMENT

**MCPHILLIPS STREET - SOUTHBOUND**  
FROM NORTH POINTE BLVD TO EMES ROAD  
STAGE I - WEST LANE  
TEMPORARY TRAFFIC SIGNAGE & STAGING


SHEET 7 OF 14  
TENDER NO.  
17-2026

ENGINEERING DIVISION  
TECHNOLOGY SERVICES BRANCH  
106 - 1155 PACIFIC AVE




### STAGE II - EAST LANE

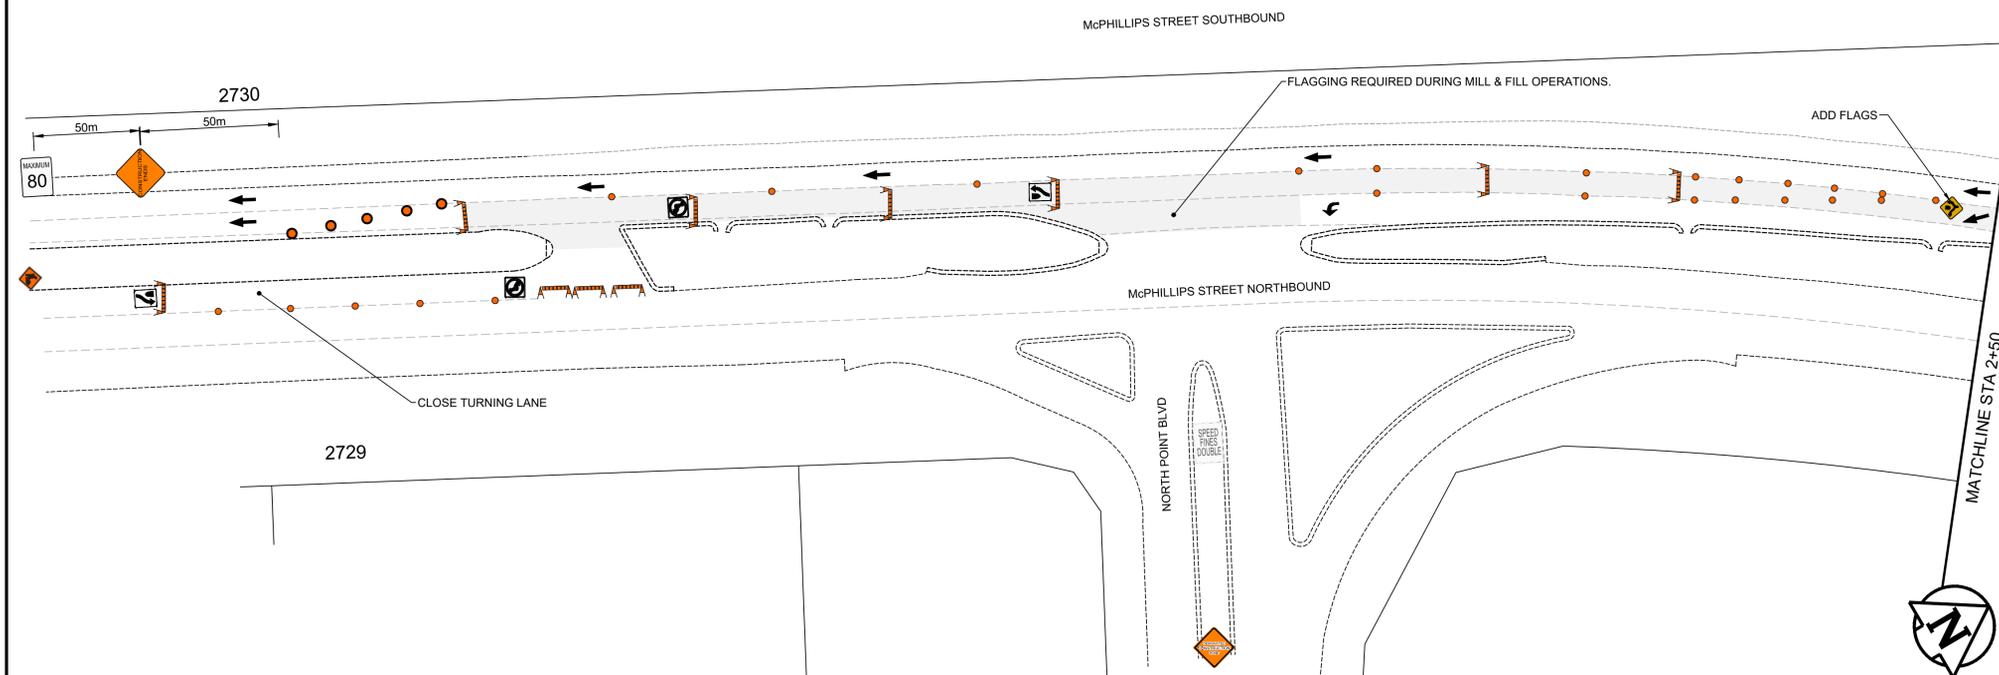

### STAGE II - EAST LANE

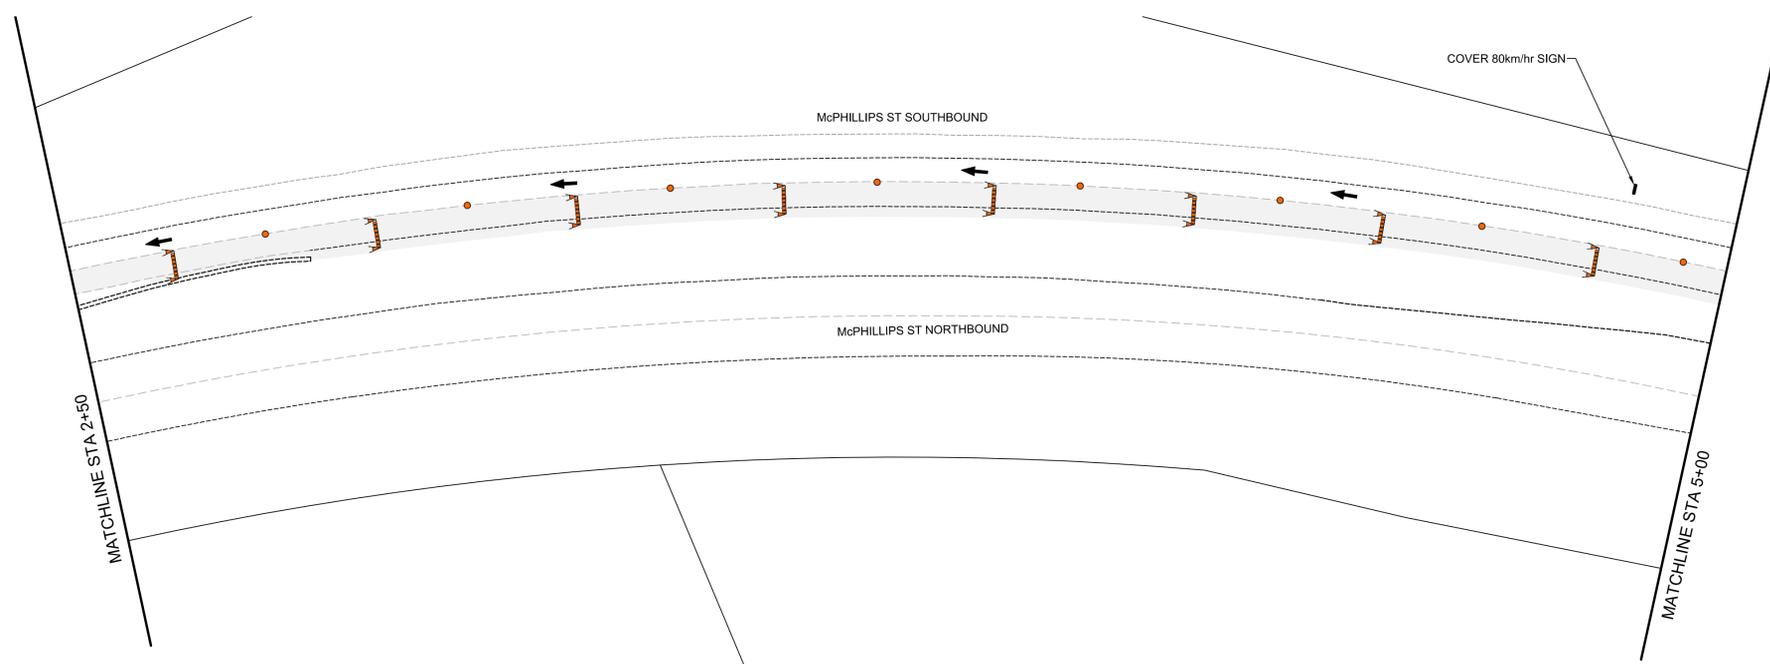

#### TRAFFIC SIGNAGE & STAGING

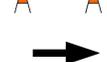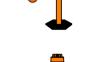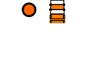
- TC-2 ROADWORK 
- RB-11 (L/R) TURN PROHIBITED 
- TC-5 (L/R) TEMPORARY LANE CLOSED AHEAD 
- RB 22 WRONG WAY SIGN 
- ROAD CLOSED / NO EXIT 
- RB-10 THROUGH PROHIBITED 
- BARRICADE 
- TRAFFIC LANE DIRECTION 
- CONSTRUCTION AREA 
- MC-60 DOUBLE ARROW WITH LEFT TURN LANE 
- TURN LEFT/RIGHT 
- RB-25 (L/R) KEEP LEFT/RIGHT 
- TALL CONE (POLY POST) 
- TC-63 CHANNELIZATION BARREL 
- BACK OF CURB/ EDGE OF PAVEMENT 
- LANE LINES 
- DESIGNATED CONSTRUCTION ZONE 
- CONSTRUCTION ENDS 

- NOTES:**
1. ALL TRAFFIC SIGNAGE AND TEMPORARY TRAFFIC CONTROL TO CONFORM WITH THE LATEST REVISION OF THE CITY OF WINNIPEG MANUAL OF TEMPORARY TRAFFIC CONTROL ON CITY STREETS
  2. CONTRACTOR SHALL MAINTAIN SAFE PEDESTRIAN ACCESS AND CROSSINGS. WHERE SIDEWALKS ARE LOCATED ON BOTH SIDES OF THE STREET, CONTRACTOR MUST MAINTAIN PEDESTRIAN ACCESS ON ONE SIDE AT ALL TIMES.
  3. ALL TRAFFIC SIGNAGE ON THIS DRAWING IS IN A REPRESENTATIVE LOCATION. FOR PROPER SPACING REFER TO THE MANUAL OF TEMPORARY TRAFFIC CONTROL.
  4. PARKING TO BE REMOVED AT TIME OF CONSTRUCTION.
  5. RESIDENTIAL APPROACH ACCESS MUST BE MAINTAINED AT ALL TIMES.
  6. BARRICADES SHALL BE PLACED AT EACH PRIVATE APPROACH WHEN NECESSARY.
  7. BARRICADES AND POLY POSTS SHALL BE PLACED AT REQUIRED SPACING AS PER MTTC.
  8. ADVANCED SIDEWALK CLOSURE SIGNS TO BE PLACED AS PER MTTC.

FOR INFORMATION ONLY N.T.S.	
 <b>THE CITY OF WINNIPEG</b> PUBLIC WORKS DEPARTMENT	
<b>MCPHILLIPS STREET - SOUTHBOUND</b> FROM NORTH POINTE BLVD TO EMES ROAD STAGE II - EAST LANE TEMPORARY TRAFFIC SIGNAGE & STAGING	SHEET 8 OF 14 TENDER NO. 17-2026

ENGINEERING DIVISION  
 TECHNOLOGY SERVICES BRANCH  
 106 - 1155 PACIFIC AVE

STAGE II - EAST LANE

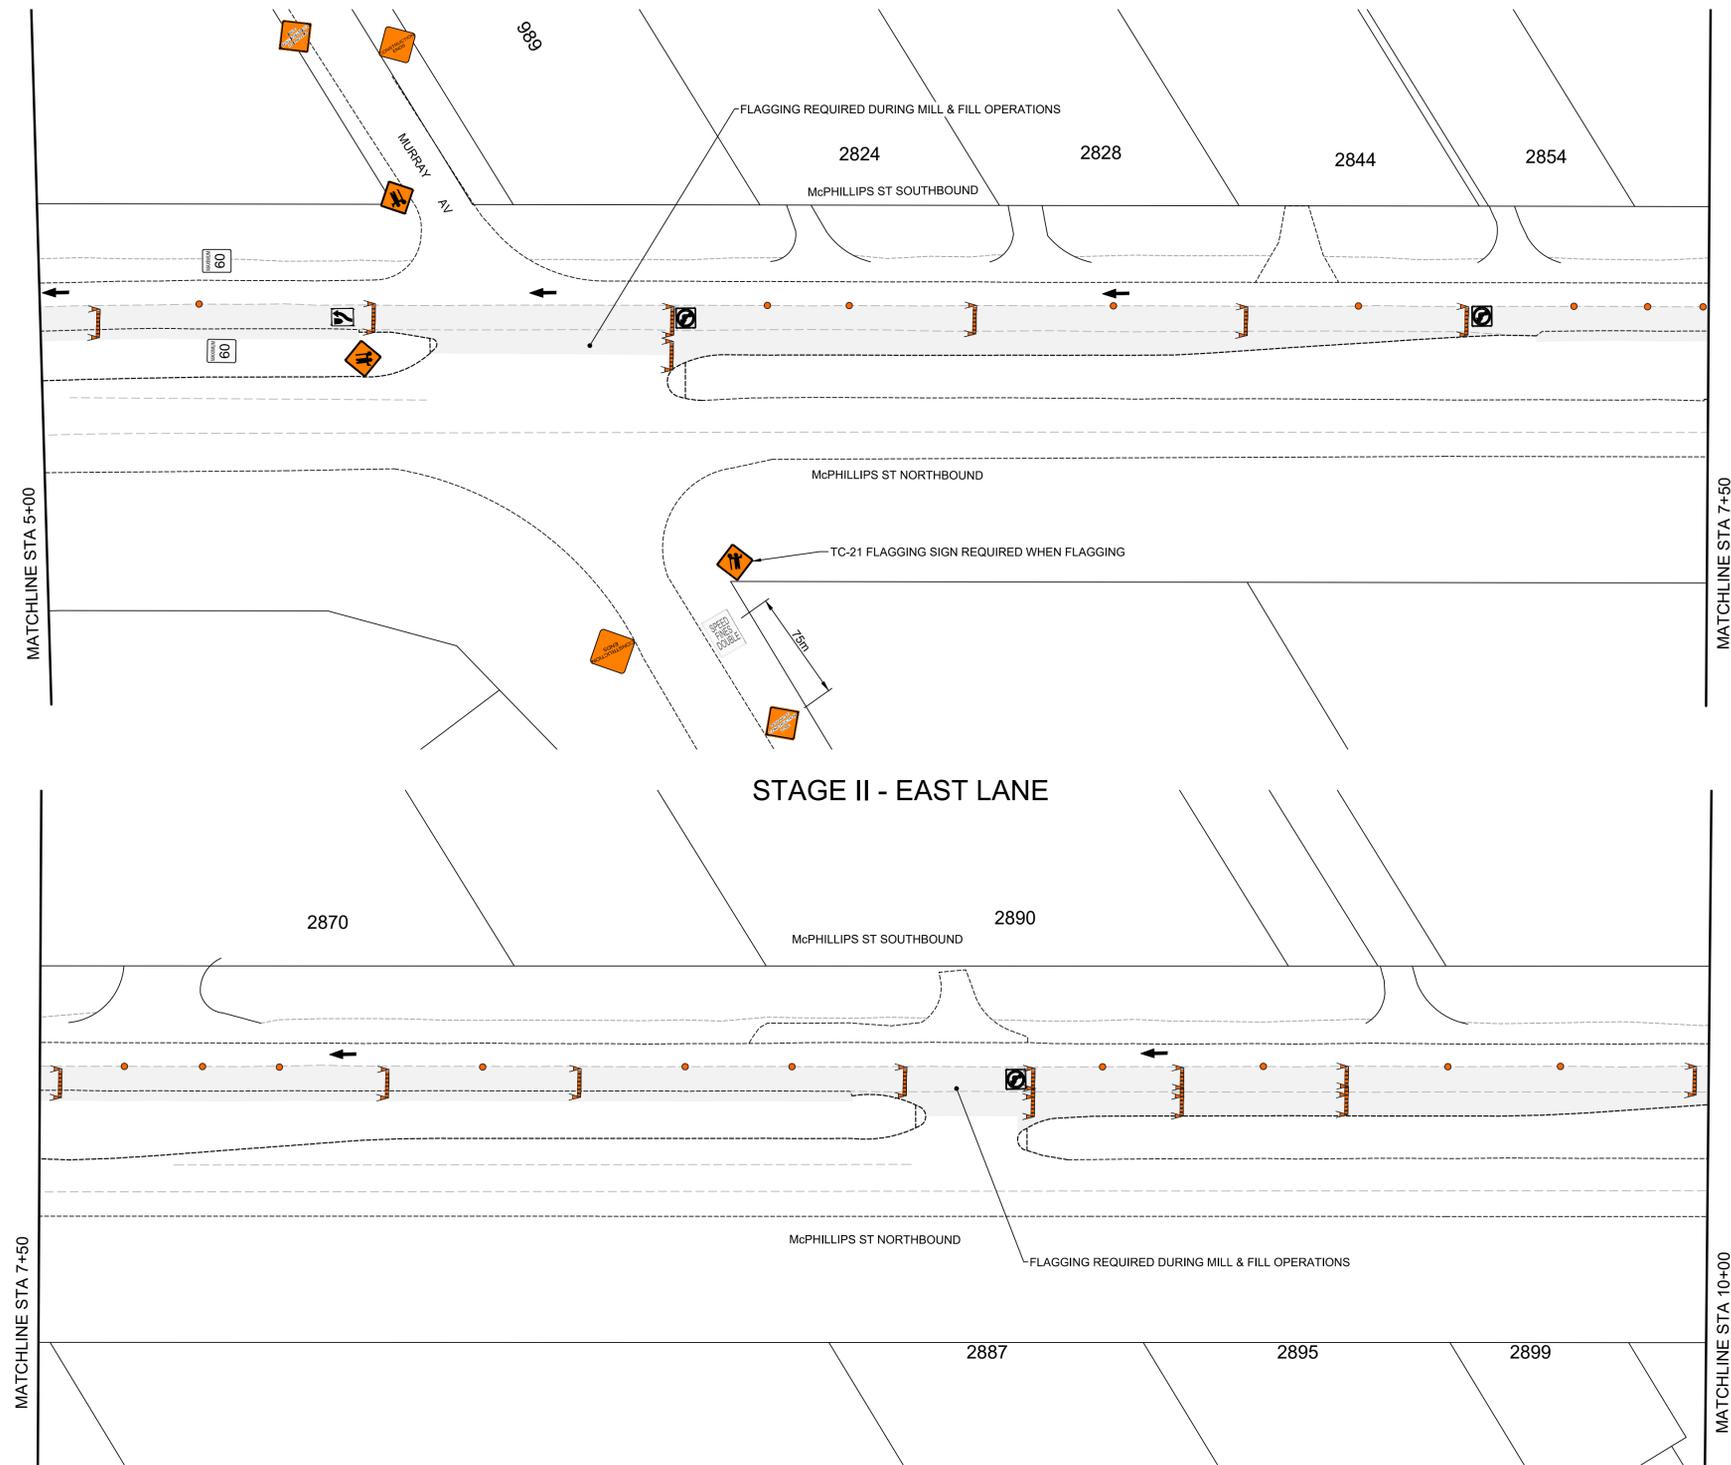

TRAFFIC SIGNAGE & STAGING

- TC-2 ROADWORK 
- RB-11 (L/R) TURN PROHIBITED 
- TC-5 (L/R) TEMPORARY LANE CLOSED AHEAD 
- RB 22 WRONG WAY SIGN 
- ROAD CLOSED / NO EXIT 
- RB-10 THROUGH PROHIBITED 
- BARRICADE 
- TRAFFIC LANE DIRECTION 
- CONSTRUCTION AREA 
- MC-60 DOUBLE ARROW WITH LEFT TURN LANE 
- TURN LEFT/RIGHT 
- RB-25 (L/R) KEEP LEFT/RIGHT 
- TALL CONE (POLY POST) 
- TC-63 CHANNELIZATION BARREL 
- BACK OF CURB/ EDGE OF PAVEMENT 
- LANE LINES 
- DESIGNATED CONSTRUCTION ZONE 
- CONSTRUCTION ENDS 
- TC-21 FLAGPERSON 



NOTES:


1. ALL TRAFFIC SIGNAGE AND TEMPORARY TRAFFIC CONTROL TO CONFORM WITH THE LATEST REVISION OF THE CITY OF WINNIPEG MANUAL OF TEMPORARY TRAFFIC CONTROL ON CITY STREETS
2. CONTRACTOR SHALL MAINTAIN SAFE PEDESTRIAN ACCESS AND CROSSINGS. WHERE SIDEWALKS ARE LOCATED ON BOTH SIDES OF THE STREET, CONTRACTOR MUST MAINTAIN PEDESTRIAN ACCESS ON ONE SIDE AT ALL TIMES.
3. ALL TRAFFIC SIGNAGE ON THIS DRAWING IS IN A REPRESENTATIVE LOCATION. FOR PROPER SPACING REFER TO THE MANUAL OF TEMPORARY TRAFFIC CONTROL
4. PARKING TO BE REMOVED AT TIME OF CONSTRUCTION.
5. RESIDENTIAL APPROACH ACCESS MUST BE MAINTAINED AT ALL TIMES
6. BARRICADES SHALL BE PLACED AT EACH PRIVATE APPROACH WHEN NECESSARY
7. BARRICADES AND POLY POSTS SHALL BE PLACED AT REQUIRED SPACING AS PER MTTC
8. ADVANCED SIDEWALK CLOSURE SIGNS TO BE PLACED AS PER MTTC

FOR INFORMATION ONLY N.T.S.


 <b>THE CITY OF WINNIPEG</b> PUBLIC WORKS DEPARTMENT	
MCPHILLIPS STREET - SOUTHBOUND FROM NORTH POINTE BLVD TO EMES ROAD STAGE II - EAST LANE TEMPORARY TRAFFIC SIGNAGE & STAGING	
SHEET 9 OF 14	TENDER NO. 17-2026

ENGINEERING DIVISION  
 TECHNOLOGY SERVICES BRANCH  
 106 - 1155 PACIFIC AVE

STAGE II - EAST LANE

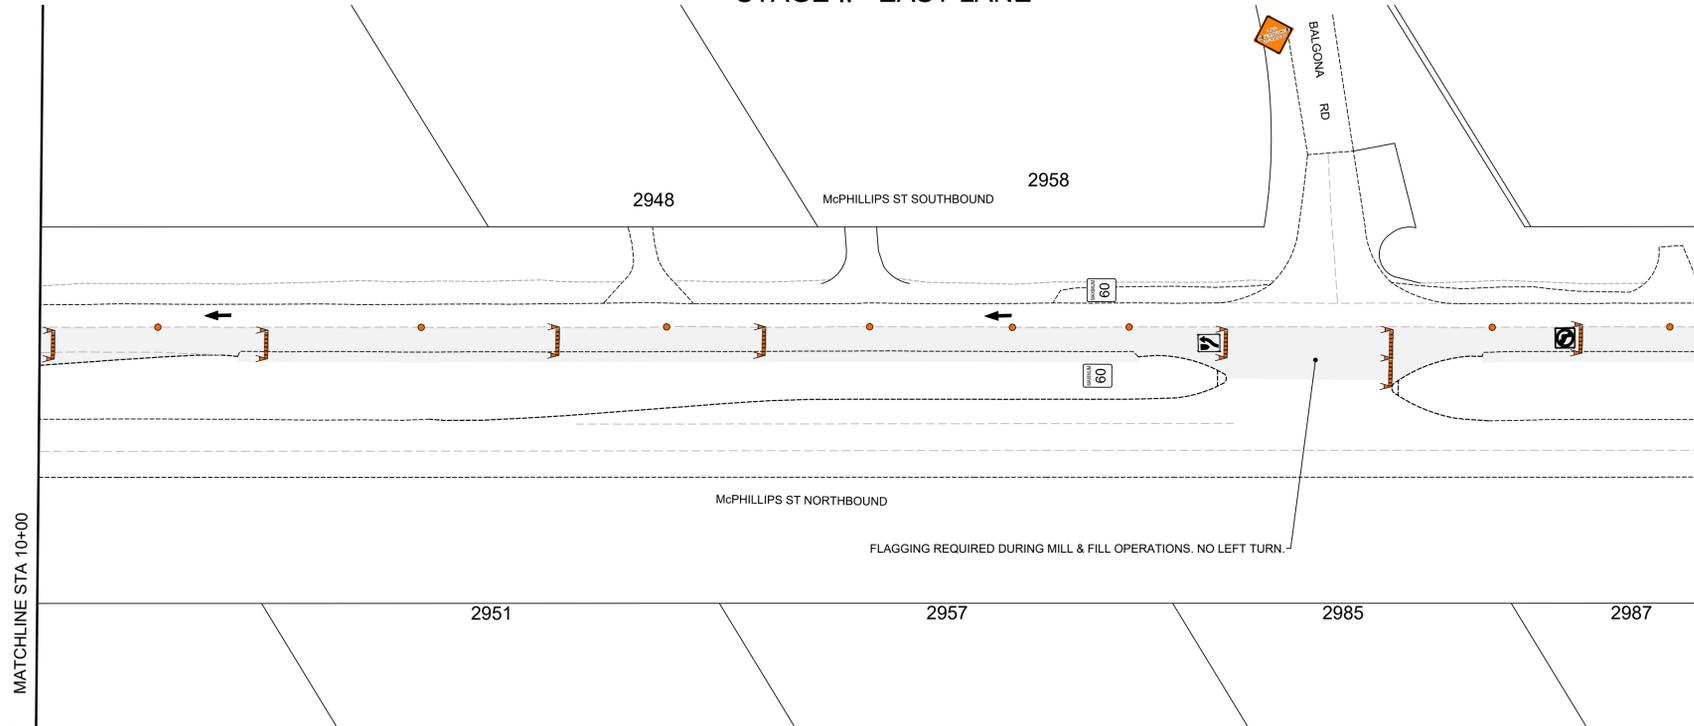

STAGE II - EAST LANE

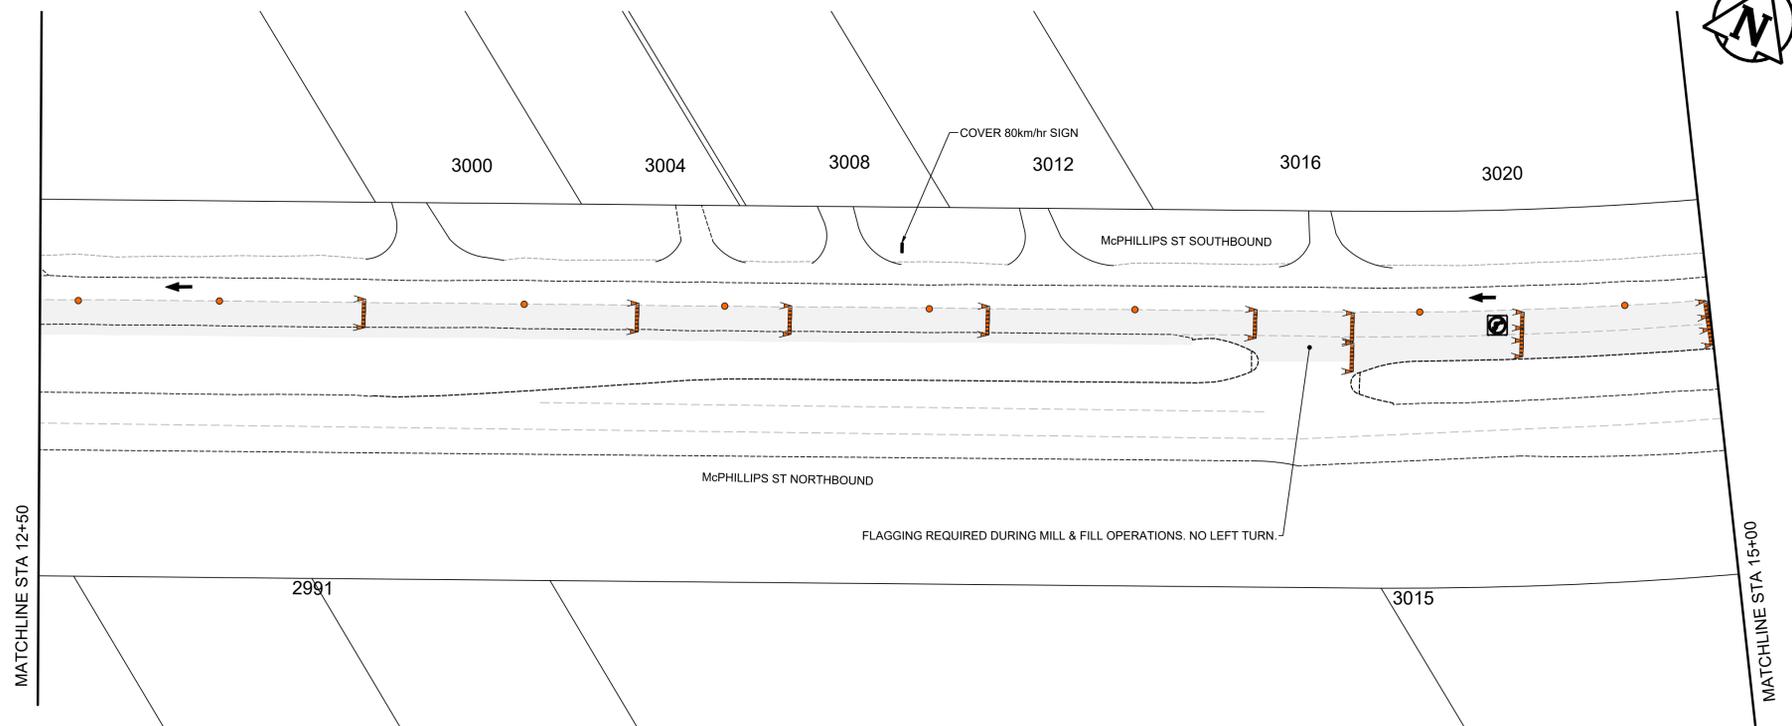

TRAFFIC SIGNAGE & STAGING

- TC-2 ROADWORK 
- RB-11 (L/R) TURN PROHIBITED 
- TC-5 (L/R) TEMPORARY LANE CLOSED AHEAD 
- RB 22 WRONG WAY SIGN 
- ROAD CLOSED / NO EXIT 
- RB-10 THROUGH PROHIBITED 
- BARRICADE 
- TRAFFIC LANE DIRECTION 
- CONSTRUCTION AREA 
- MC-60 DOUBLE ARROW WITH LEFT TURN LANE 
- TURN LEFT/RIGHT 
- RB-25 (L/R) KEEP LEFT/RIGHT 
- TALL CONE (POLY POST) 
- TC-63 CHANNELIZATION BARREL 
- BACK OF CURB/ EDGE OF PAVEMENT 
- LANE LINES 
- TC-21 FLAGPERSON 

NOTES:

1. ALL TRAFFIC SIGNAGE AND TEMPORARY TRAFFIC CONTROL TO CONFORM WITH THE LATEST REVISION OF THE CITY OF WINNIPEG MANUAL OF TEMPORARY TRAFFIC CONTROL ON CITY STREETS
2. CONTRACTOR SHALL MAINTAIN SAFE PEDESTRIAN ACCESS AND CROSSINGS. WHERE SIDEWALKS ARE LOCATED ON BOTH SIDES OF THE STREET, CONTRACTOR MUST MAINTAIN PEDESTRIAN ACCESS ON ONE SIDE AT ALL TIMES.
3. ALL TRAFFIC SIGNAGE ON THIS DRAWING IS IN A REPRESENTATIVE LOCATION. FOR PROPER SPACING REFER TO THE MANUAL OF TEMPORARY TRAFFIC CONTROL
4. PARKING TO BE REMOVED AT TIME OF CONSTRUCTION.
5. RESIDENTIAL APPROACH ACCESS MUST BE MAINTAINED AT ALL TIMES
6. BARRICADES SHALL BE PLACED AT EACH PRIVATE APPROACH WHEN NECESSARY
7. BARRICADES AND POLY POSTS SHALL BE PLACED AT REQUIRED SPACING AS PER MTTC
8. ADVANCED SIDEWALK CLOSURE SIGNS TO BE PLACED AS PER MTTC

FOR INFORMATION ONLY N.T.S.


**THE CITY OF WINNIPEG**  
PUBLIC WORKS DEPARTMENT

MCPHILLIPS STREET - SOUTHBOUND  
FROM NORTH POINTE BLVD TO EMES ROAD  
STAGE II - EAST LANE  
TEMPORARY TRAFFIC SIGNAGE & STAGING


SHEET 10 OF 14  
TENDER NO.  
17-2026

ENGINEERING DIVISION  
TECHNOLOGY SERVICES BRANCH  
106 - 1155 PACIFIC AVE

STAGE II - EAST LANE

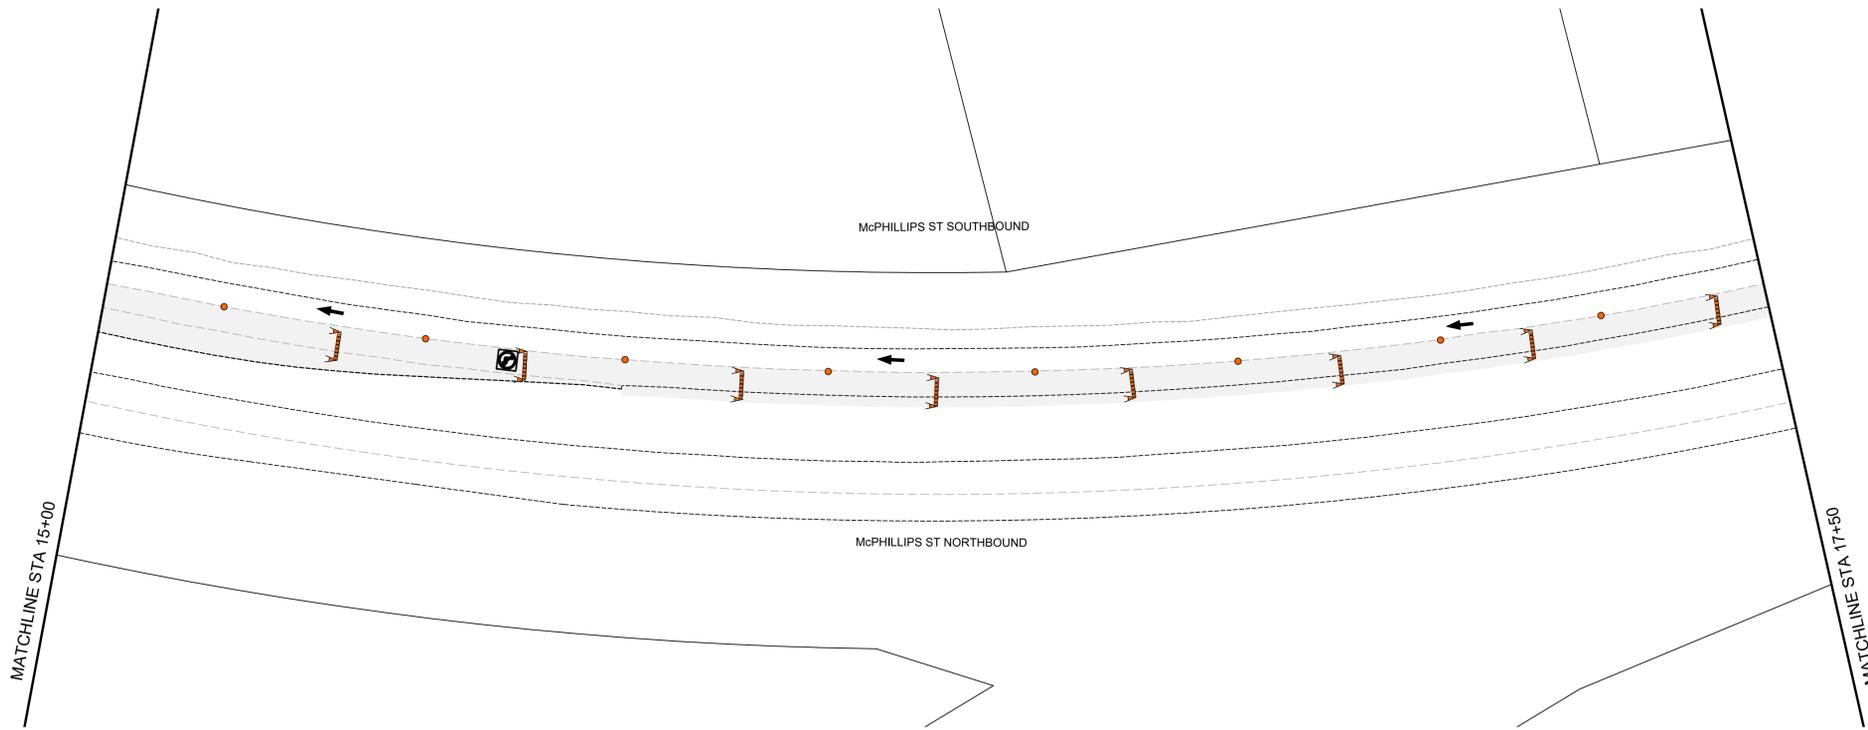

STAGE II - EAST LANE

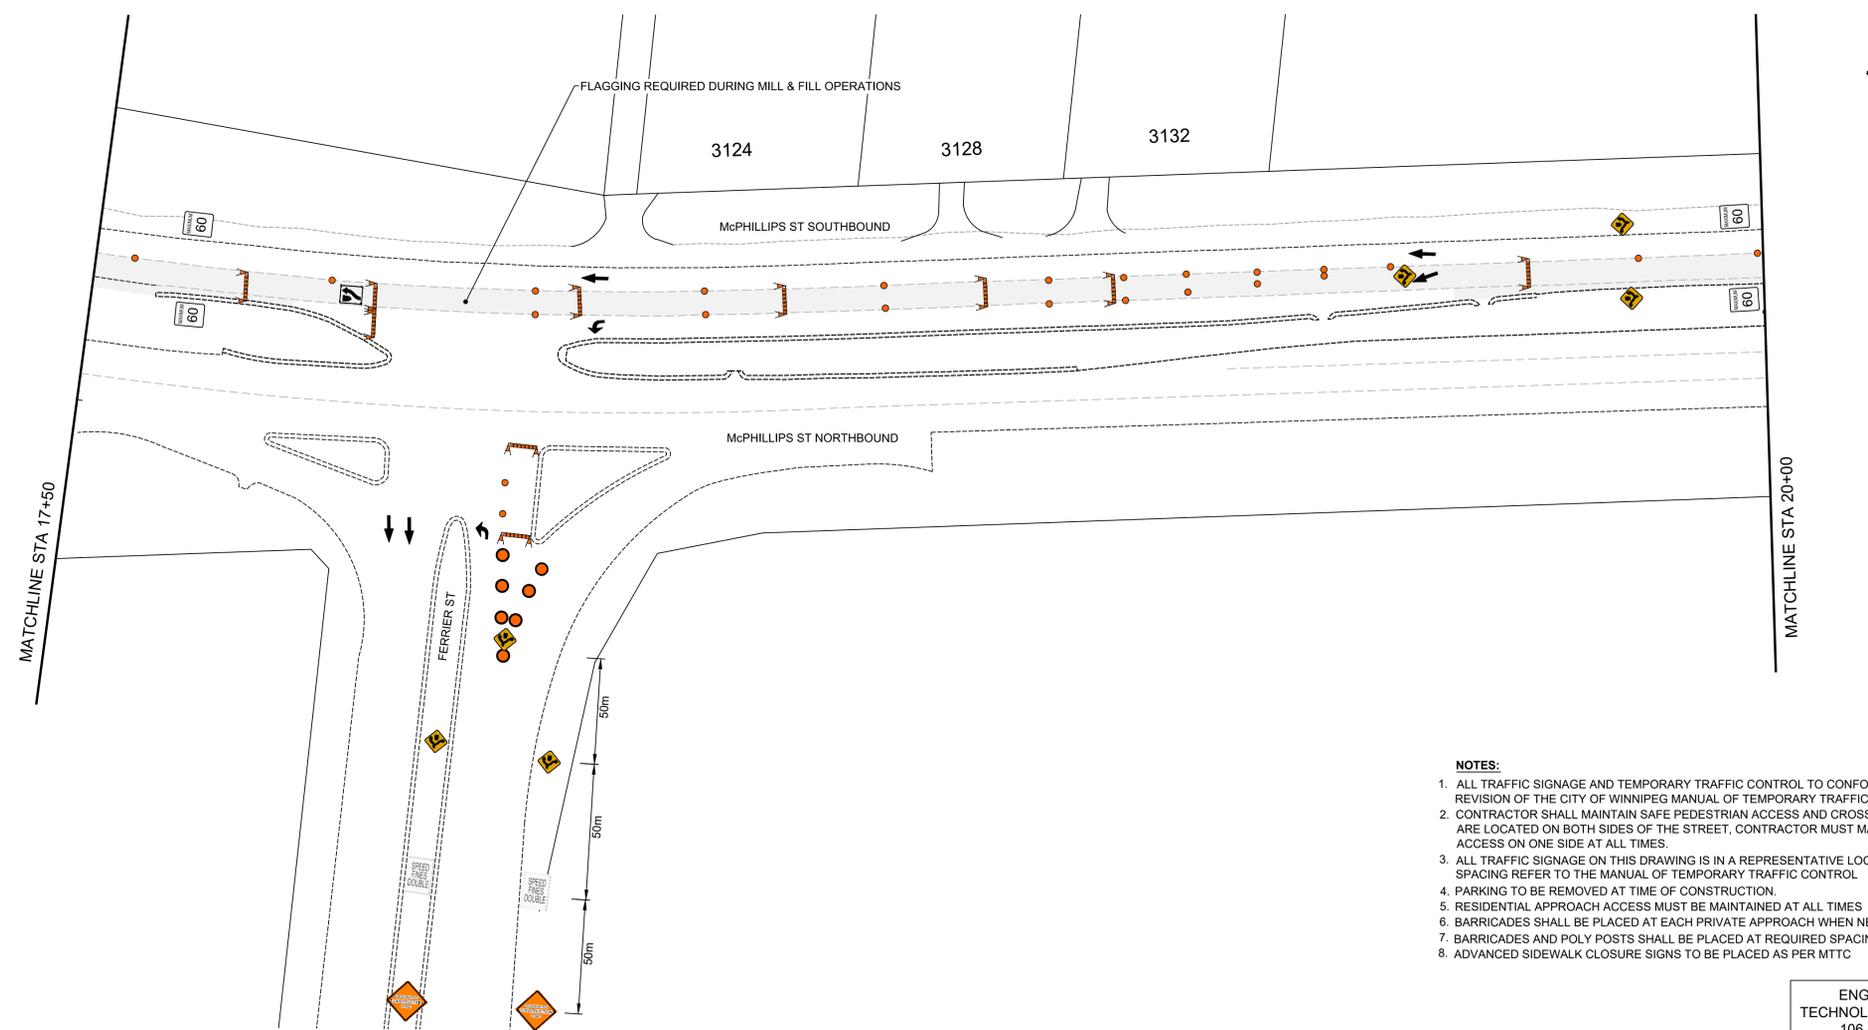

TRAFFIC SIGNAGE & STAGING


- TC-2 ROADWORK 
- RB-11 (L/R) TURN PROHIBITED 
- TC-5 (L/R) TEMPORARY LANE CLOSED AHEAD 
- RB 22 WRONG WAY SIGN 
- ROAD CLOSED / NO EXIT 
- RB-10 THROUGH PROHIBITED 
- BARRICADE 
- TRAFFIC LANE DIRECTION 
- CONSTRUCTION AREA 
- MC-60 DOUBLE ARROW WITH LEFT TURN LANE 
- TURN LEFT/RIGHT 
- RB-25 (L/R) KEEP LEFT/RIGHT 
- TALL CONE (POLY POST) 
- TC-63 CHANNELIZATION BARREL 
- BACK OF CURB/ EDGE OF PAVEMENT 
- LANE LINES 

- NOTES:**
1. ALL TRAFFIC SIGNAGE AND TEMPORARY TRAFFIC CONTROL TO CONFORM WITH THE LATEST REVISION OF THE CITY OF WINNIPEG MANUAL OF TEMPORARY TRAFFIC CONTROL ON CITY STREETS
  2. CONTRACTOR SHALL MAINTAIN SAFE PEDESTRIAN ACCESS AND CROSSINGS. WHERE SIDEWALKS ARE LOCATED ON BOTH SIDES OF THE STREET, CONTRACTOR MUST MAINTAIN PEDESTRIAN ACCESS ON ONE SIDE AT ALL TIMES.
  3. ALL TRAFFIC SIGNAGE ON THIS DRAWING IS IN A REPRESENTATIVE LOCATION. FOR PROPER SPACING REFER TO THE MANUAL OF TEMPORARY TRAFFIC CONTROL
  4. PARKING TO BE REMOVED AT TIME OF CONSTRUCTION.
  5. RESIDENTIAL APPROACH ACCESS MUST BE MAINTAINED AT ALL TIMES
  6. BARRICADES SHALL BE PLACED AT EACH PRIVATE APPROACH WHEN NECESSARY
  7. BARRICADES AND POLY POSTS SHALL BE PLACED AT REQUIRED SPACING AS PER MTTC
  8. ADVANCED SIDEWALK CLOSURE SIGNS TO BE PLACED AS PER MTTC


FOR INFORMATION ONLY N.T.S.	
 <b>THE CITY OF WINNIPEG</b> PUBLIC WORKS DEPARTMENT	
<b>MCPHILLIPS STREET - SOUTHBOUND</b> FROM NORTH POINTE BLVD TO EMES ROAD STAGE II - EAST LANE TEMPORARY TRAFFIC SIGNAGE & STAGING	
SHEET 11 OF 14	TENDER NO. 17-2026

ENGINEERING DIVISION  
 TECHNOLOGY SERVICES BRANCH  
 106 - 1155 PACIFIC AVE

STAGE II - EAST LANE

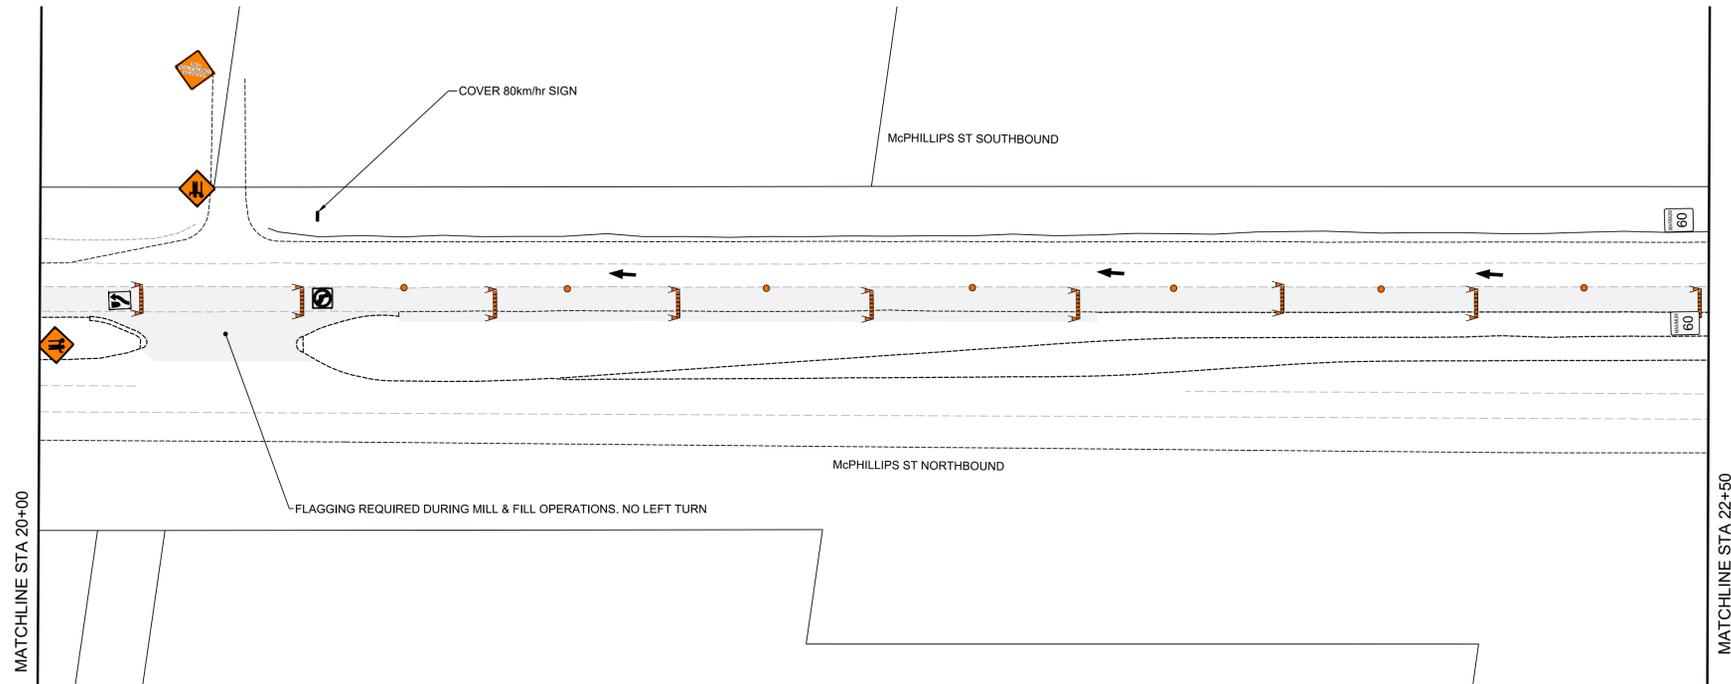

STAGE II - EAST LANE

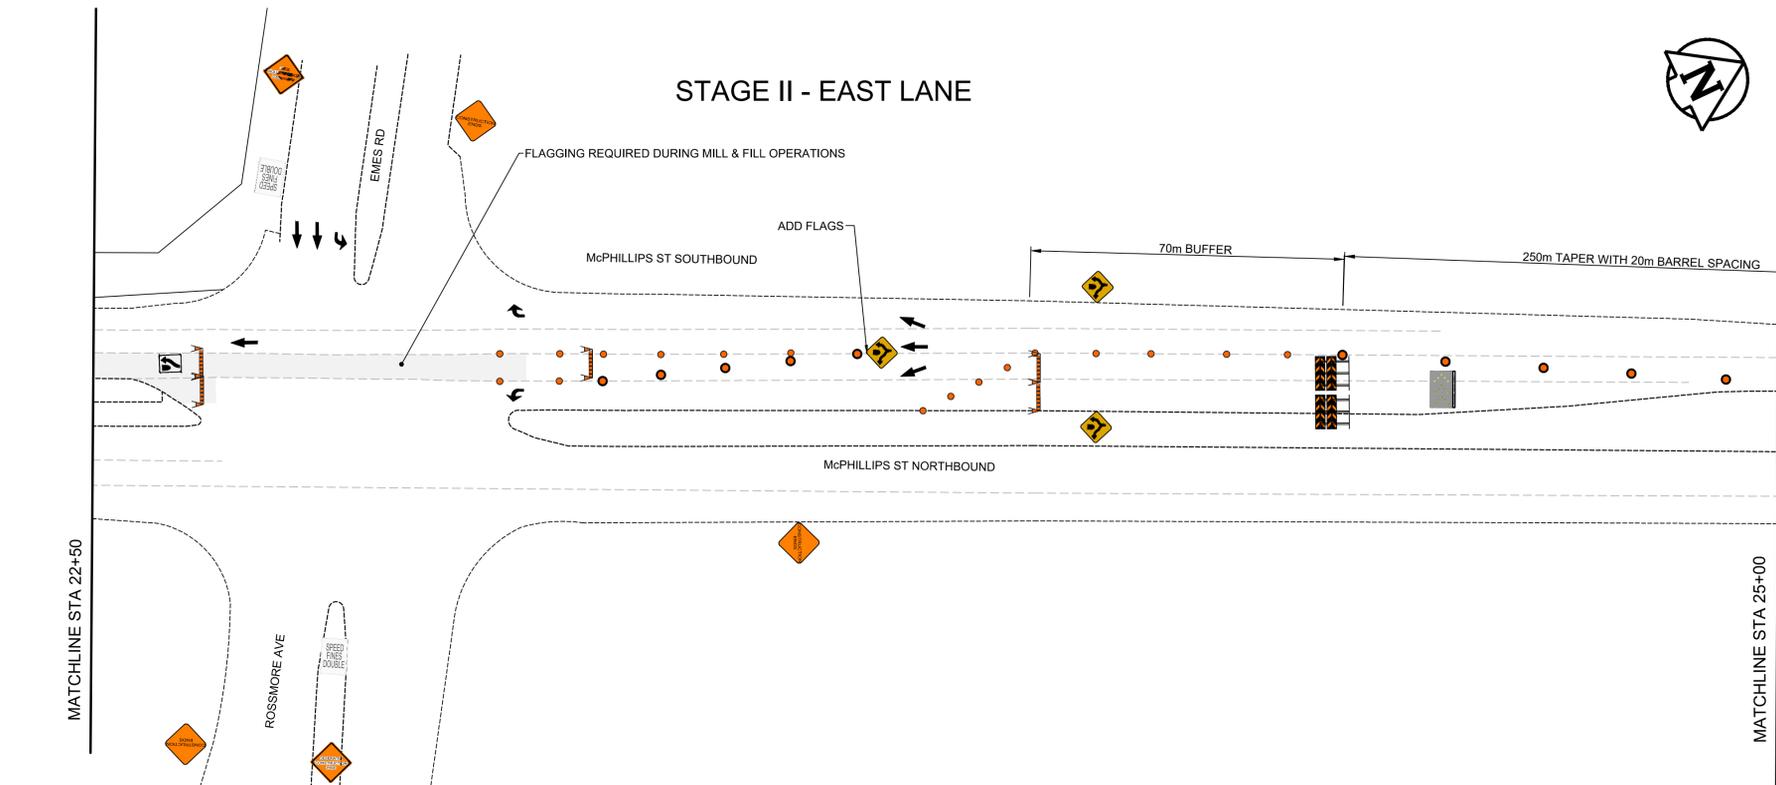

TRAFFIC SIGNAGE & STAGING

- TC-2 ROADWORK 
- RB-11 (L/R) TURN PROHIBITED 
- TC-5 (L/R) TEMPORARY LANE CLOSED AHEAD 
- RB 22 WRONG WAY SIGN 
- ROAD CLOSED / NO EXIT 
- RB-10 THROUGH PROHIBITED 
- BARRICADE 
- TRAFFIC LANE DIRECTION 
- CONSTRUCTION AREA 
- MC-60 DOUBLE ARROW WITH LEFT TURN LANE 
- TURN LEFT/RIGHT 
- RB-25 (L/R) KEEP LEFT/RIGHT 
- TALL CONE (POLY POST) 
- TC-63 CHANNELIZATION BARREL 
- BACK OF CURB/ EDGE OF PAVEMENT 
- LANE LINES 
- TC-21 FLAGPERSON 
- CLASS "A" DIRECTIONAL BARRICADE 
- SEQUENTIAL ARROW BOARD 

NOTES:

1. ALL TRAFFIC SIGNAGE AND TEMPORARY TRAFFIC CONTROL TO CONFORM WITH THE LATEST REVISION OF THE CITY OF WINNIPEG MANUAL OF TEMPORARY TRAFFIC CONTROL ON CITY STREETS
2. CONTRACTOR SHALL MAINTAIN SAFE PEDESTRIAN ACCESS AND CROSSINGS. WHERE SIDEWALKS ARE LOCATED ON BOTH SIDES OF THE STREET, CONTRACTOR MUST MAINTAIN PEDESTRIAN ACCESS ON ONE SIDE AT ALL TIMES.
3. ALL TRAFFIC SIGNAGE ON THIS DRAWING IS IN A REPRESENTATIVE LOCATION. FOR PROPER SPACING REFER TO THE MANUAL OF TEMPORARY TRAFFIC CONTROL.
4. PARKING TO BE REMOVED AT TIME OF CONSTRUCTION.
5. RESIDENTIAL APPROACH ACCESS MUST BE MAINTAINED AT ALL TIMES.
6. BARRICADES SHALL BE PLACED AT EACH PRIVATE APPROACH WHEN NECESSARY.
7. BARRICADES AND POLY POSTS SHALL BE PLACED AT REQUIRED SPACING AS PER MTTC.
8. ADVANCED SIDEWALK CLOSURE SIGNS TO BE PLACED AS PER MTTC.

FOR INFORMATION ONLY N.T.S.


**THE CITY OF WINNIPEG**  
PUBLIC WORKS DEPARTMENT

MCPHILLIPS STREET - SOUTHBOUND  
FROM NORTH POINTE BLVD TO EMES ROAD  
STAGE II - EAST LANE  
TEMPORARY TRAFFIC SIGNAGE & STAGING


SHEET 12 OF 14  
TENDER NO.  
17-2026

ENGINEERING DIVISION  
TECHNOLOGY SERVICES BRANCH  
106 - 1155 PACIFIC AVE

STAGE II - EAST LANE

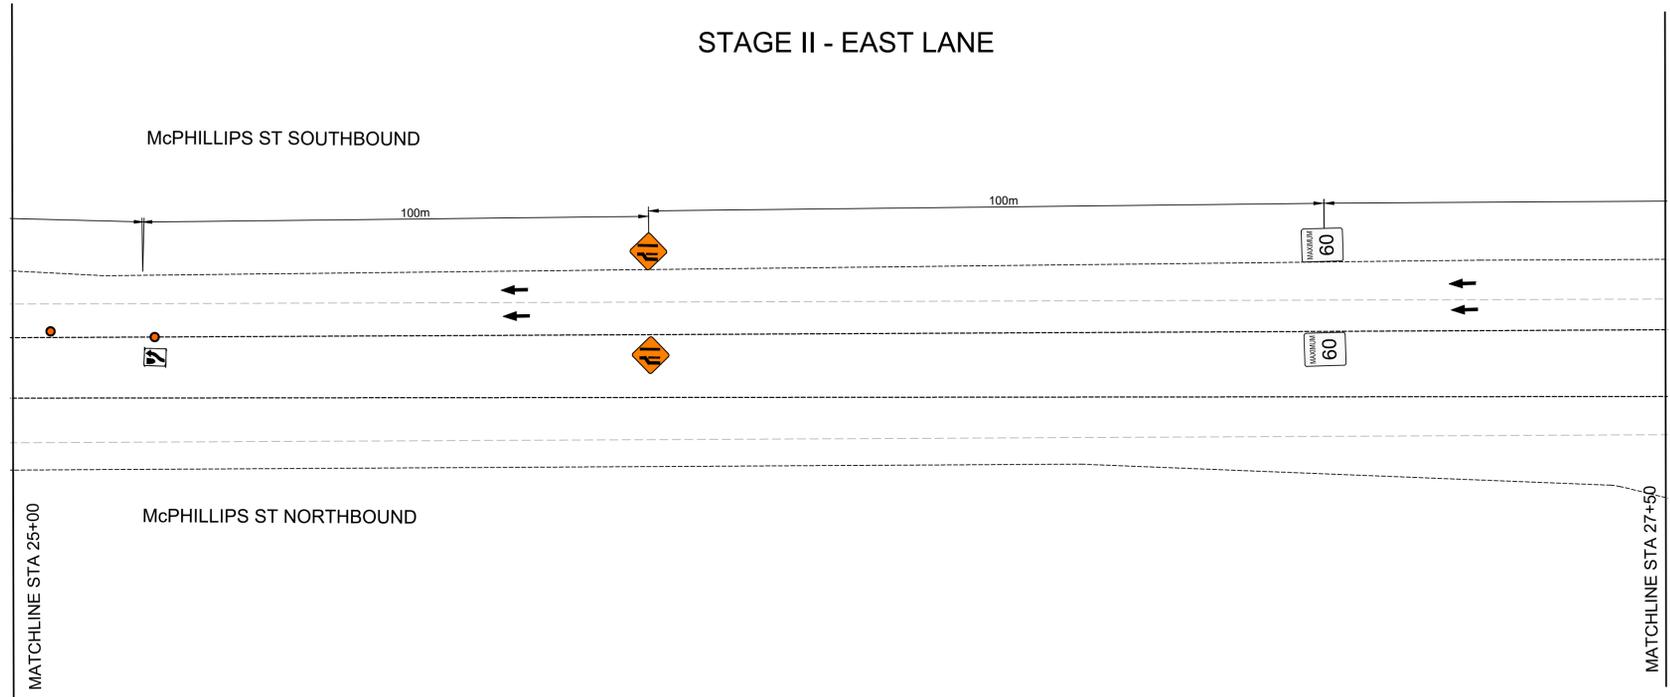

STAGE II - EAST LANE

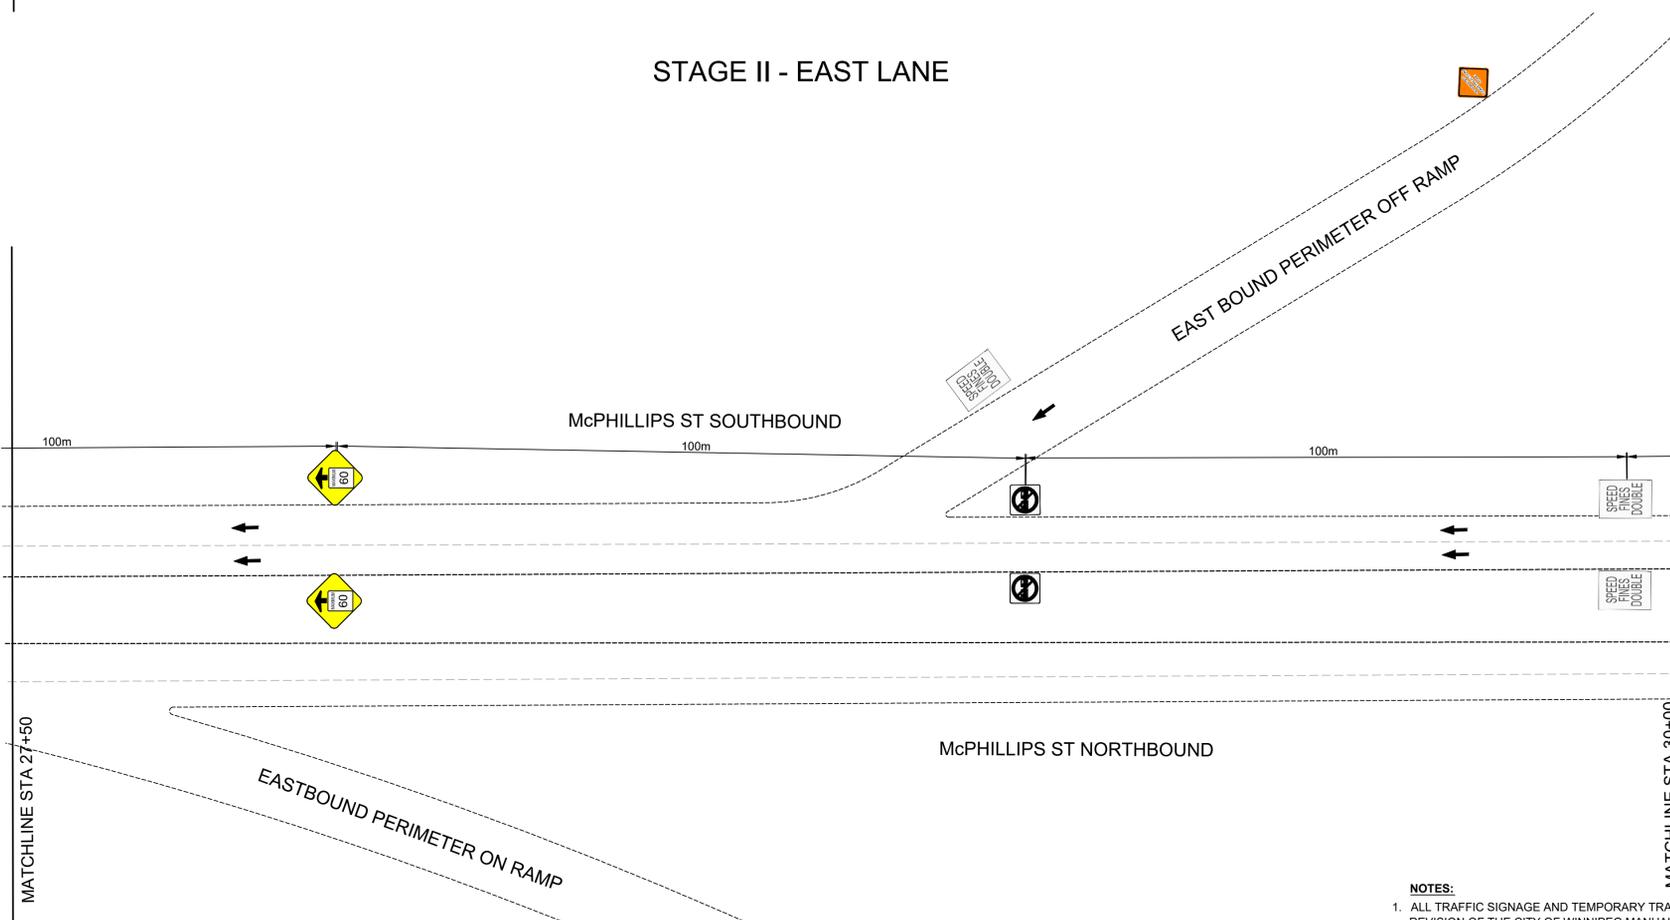

TRAFFIC SIGNAGE & STAGING

- TC-2 ROADWORK
- RB-11 (L/R) TURN PROHIBITED
- TC-5 (L/R) TEMPORARY LANE CLOSED AHEAD
- RB 22 WRONG WAY SIGN
- ROAD CLOSED / NO EXIT
- RB-10 THROUGH PROHIBITED
- BARRICADE
- TRAFFIC LANE DIRECTION
- CONSTRUCTION AREA
- MC-60 DOUBLE ARROW WITH LEFT TURN LANE
- TURN LEFT/RIGHT
- RB-25 (L/R) KEEP LEFT/RIGHT
- TALL CONE (POLY POST)
- TC-63 CHANNELIZATION BARREL
- BACK OF CURB/ EDGE OF PAVEMENT
- LANE LINES
- RB-1 MAXIMUM 60K M/HR
- WB-9 MAXIMUM 60 KM/HR AHEAD
- RB-31 PASSING PROHIBITED
- SPEED FINES DOUBLE
- MC-1 DESIGNATED CONSTRUCTION ZONE



- NOTES:**
1. ALL TRAFFIC SIGNAGE AND TEMPORARY TRAFFIC CONTROL TO CONFORM WITH THE LATEST REVISION OF THE CITY OF WINNIPEG MANUAL OF TEMPORARY TRAFFIC CONTROL ON CITY STREETS
  2. CONTRACTOR SHALL MAINTAIN SAFE PEDESTRIAN ACCESS AND CROSSINGS. WHERE SIDEWALKS ARE LOCATED ON BOTH SIDES OF THE STREET, CONTRACTOR MUST MAINTAIN PEDESTRIAN ACCESS ON ONE SIDE AT ALL TIMES.
  3. ALL TRAFFIC SIGNAGE ON THIS DRAWING IS IN A REPRESENTATIVE LOCATION. FOR PROPER SPACING REFER TO THE MANUAL OF TEMPORARY TRAFFIC CONTROL
  4. PARKING TO BE REMOVED AT TIME OF CONSTRUCTION.
  5. RESIDENTIAL APPROACH ACCESS MUST BE MAINTAINED AT ALL TIMES
  6. BARRICADES SHALL BE PLACED AT EACH PRIVATE APPROACH WHEN NECESSARY
  7. BARRICADES AND POLY POSTS SHALL BE PLACED AT REQUIRED SPACING AS PER MTTC
  8. ADVANCED SIDEWALK CLOSURE SIGNS TO BE PLACED AS PER MTTC

FOR INFORMATION ONLY N.T.S.


**THE CITY OF WINNIPEG**  
PUBLIC WORKS DEPARTMENT

**MCPHILLIPS STREET - SOUTHBOUND**  
FROM NORTH POINTE BLVD TO EMES ROAD  
STAGE II - EAST LANE  
TEMPORARY TRAFFIC SIGNAGE & STAGING


SHEET 13 OF 14  
TENDER NO. 17-2026

ENGINEERING DIVISION  
TECHNOLOGY SERVICES BRANCH  
106 - 1155 PACIFIC AVE

STAGE II - EAST LANE

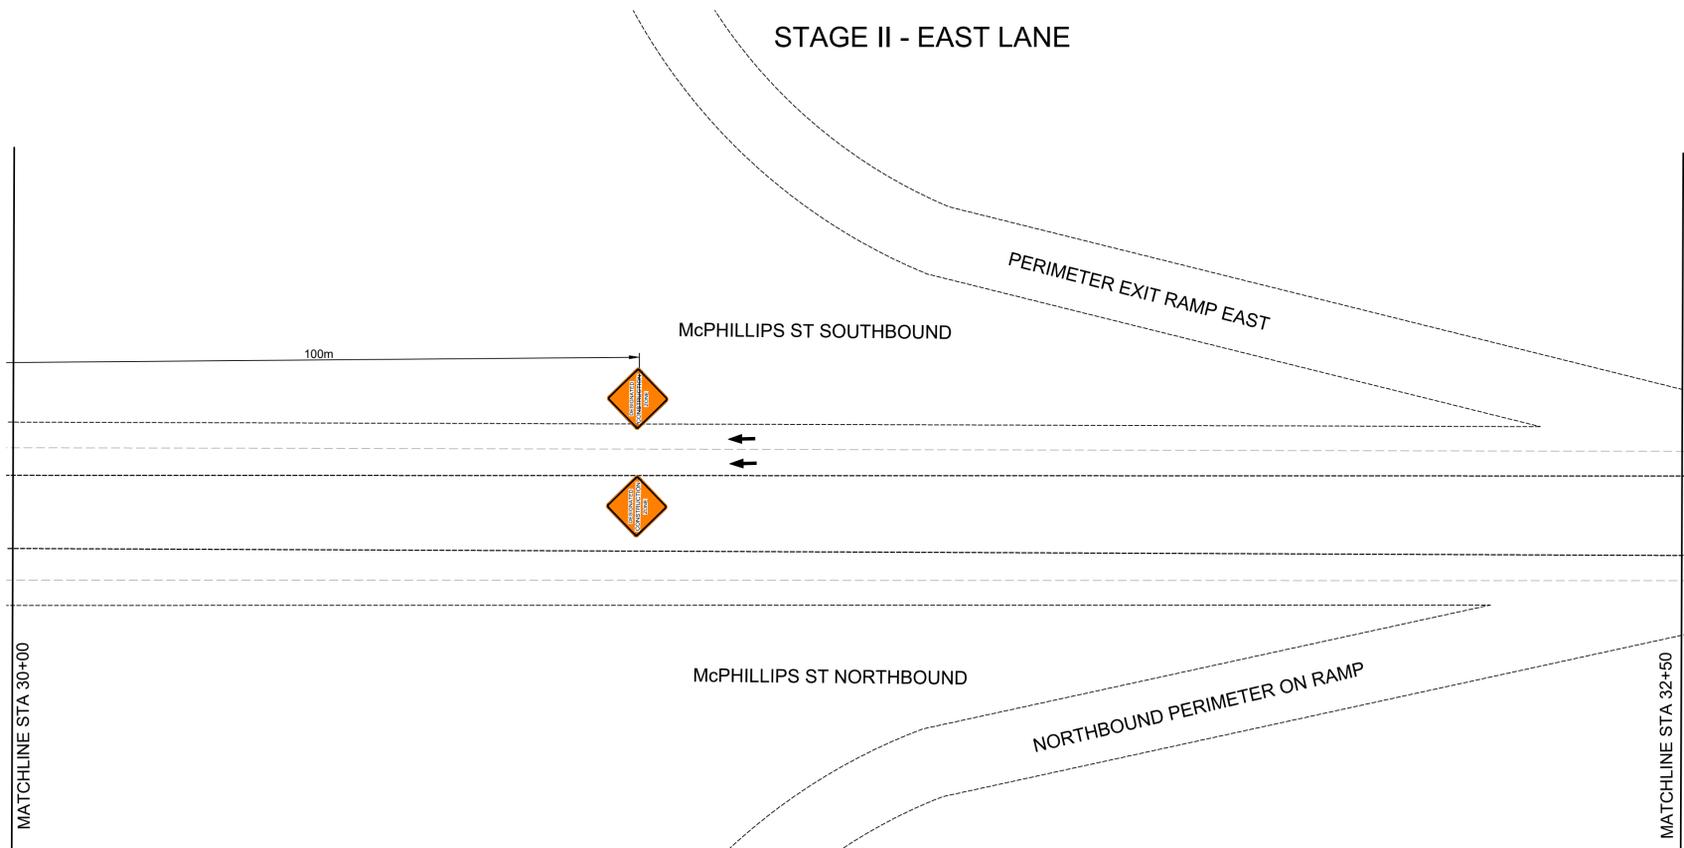

STAGE II - EAST LANE

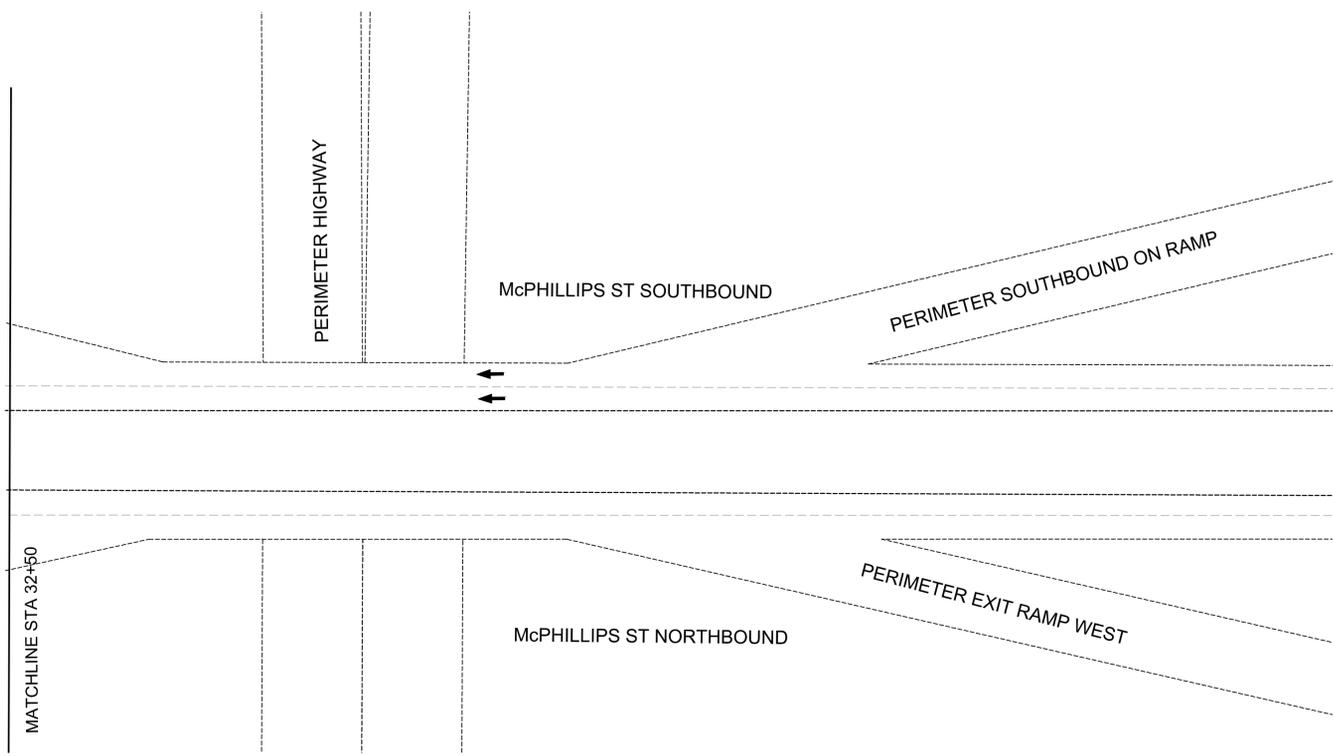

TRAFFIC SIGNAGE & STAGING

- TC-2 ROADWORK 
- RB-11 (L/R) TURN PROHIBITED 
- TC-5 (L/R) TEMPORARY LANE CLOSED AHEAD 
- RB 22 WRONG WAY SIGN 
- ROAD CLOSED / NO EXIT 
- RB-10 THROUGH PROHIBITED 
- BARRICADE 
- TRAFFIC LANE DIRECTION 
- CONSTRUCTION AREA 
- MC-60 DOUBLE ARROW WITH LEFT TURN LANE 
- TURN LEFT/RIGHT 
- RB-25 (L/R) KEEP LEFT/RIGHT 
- TALL CONE (POLY POST) 
- TC-63 CHANNELIZATION BARREL 
- BACK OF CURB/ EDGE OF PAVEMENT 
- LANE LINES 
- RB-1 MAXIMUM 60K M/HR 
- WB-9 MAXIMUM 60 KM/HR AHEAD 
- RB-31 PASSING PROHIBITED 
- SPEED FINES DOUBLE 
- MC-1 DESIGNATED CONSTRUCTION ZONE 



- NOTES:**
- ALL TRAFFIC SIGNAGE AND TEMPORARY TRAFFIC CONTROL TO CONFORM WITH THE LATEST REVISION OF THE CITY OF WINNIPEG MANUAL OF TEMPORARY TRAFFIC CONTROL ON CITY STREETS
  - CONTRACTOR SHALL MAINTAIN SAFE PEDESTRIAN ACCESS AND CROSSINGS. WHERE SIDEWALKS ARE LOCATED ON BOTH SIDES OF THE STREET, CONTRACTOR MUST MAINTAIN PEDESTRIAN ACCESS ON ONE SIDE AT ALL TIMES.
  - ALL TRAFFIC SIGNAGE ON THIS DRAWING IS IN A REPRESENTATIVE LOCATION. FOR PROPER SPACING REFER TO THE MANUAL OF TEMPORARY TRAFFIC CONTROL
  - PARKING TO BE REMOVED AT TIME OF CONSTRUCTION.
  - RESIDENTIAL APPROACH ACCESS MUST BE MAINTAINED AT ALL TIMES
  - BARRICADES SHALL BE PLACED AT EACH PRIVATE APPROACH WHEN NECESSARY
  - BARRICADES AND POLY POSTS SHALL BE PLACED AT REQUIRED SPACING AS PER MTTC
  - ADVANCED SIDEWALK CLOSURE SIGNS TO BE PLACED AS PER MTTC

FOR INFORMATION ONLY N.T.S.

**THE CITY OF WINNIPEG**  
PUBLIC WORKS DEPARTMENT

MCPHILLIPS STREET - SOUTHBOUND  
FROM NORTH POINTE BLVD TO EMES ROAD  
STAGE II - EAST LANE  
TEMPORARY TRAFFIC SIGNAGE & STAGING

SHEET 14 OF 14  
TENDER NO. 17-2026

ENGINEERING DIVISION  
TECHNOLOGY SERVICES BRANCH  
106 - 1155 PACIFIC AVE