
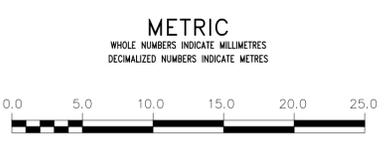
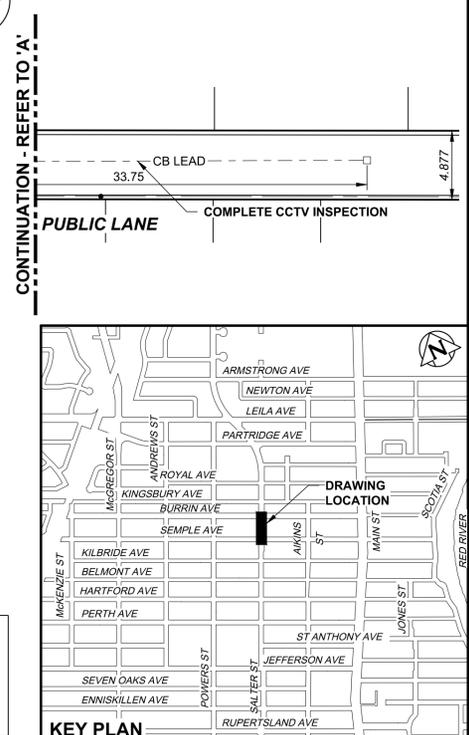


NOTE: CHAINAGES SHOWN ARE ALONG W. P. OF SALTER STREET
STA. 1+000.000 = S P. JEFFERSON AVENUE

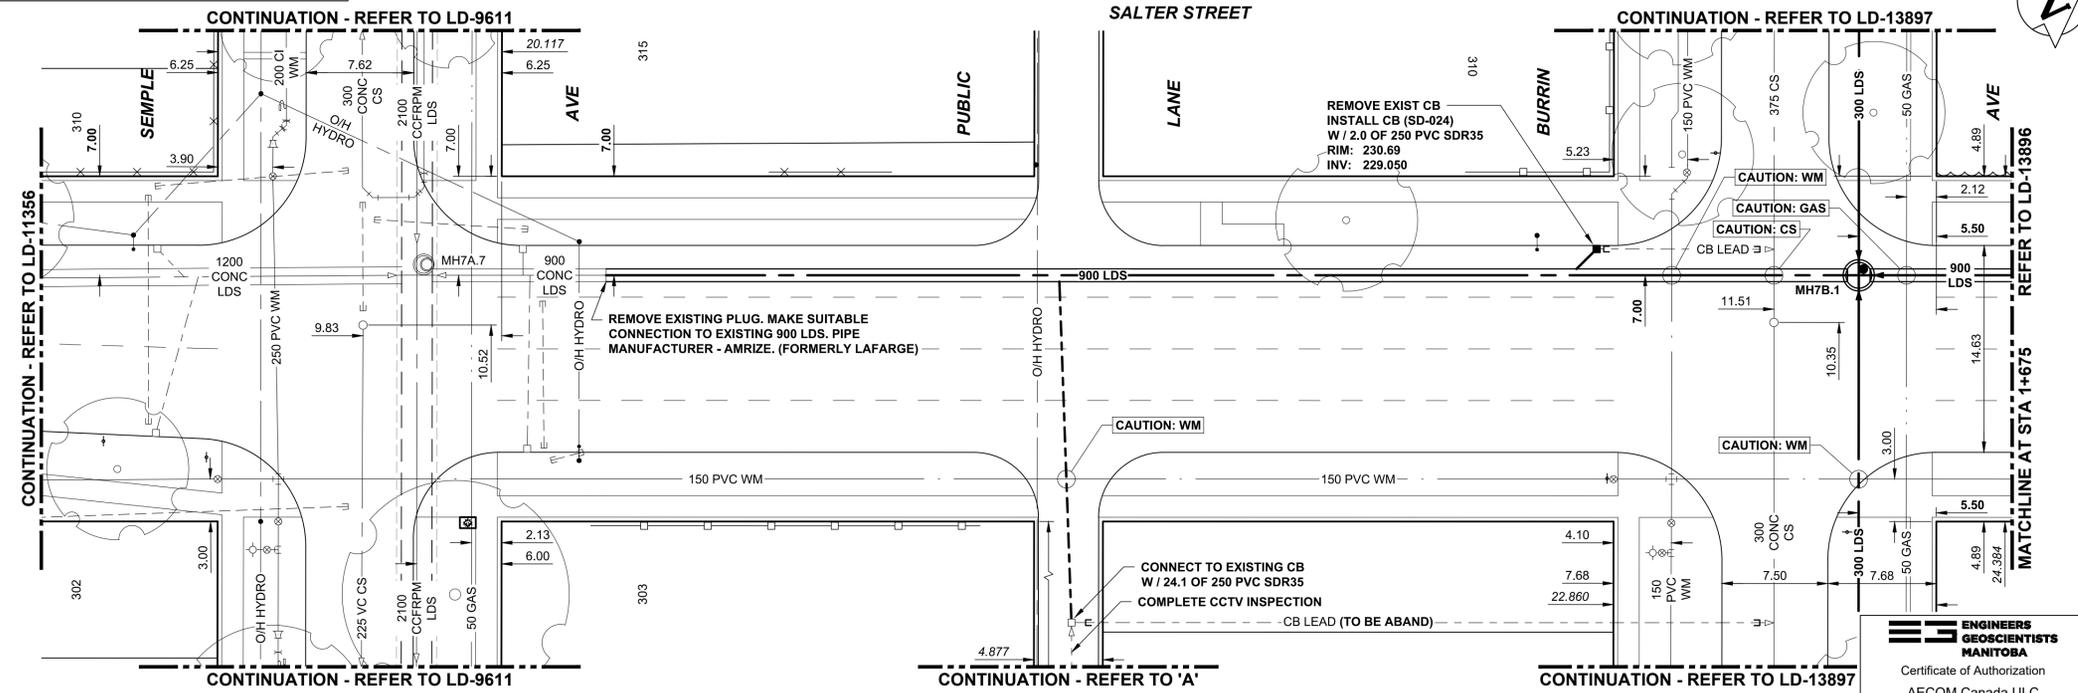

LOCATION APPROVED UNDERGROUND STRUCTURES		B.M. ELEV.
SUPV. U/G STRUCTURES COMMITTEE		CONSTRUCTION COMPLETION DATE: YYYY MM DD
DATE		
NOTE:		
LOCATION OF UNDERGROUND STRUCTURES AS SHOWN ARE BASED ON THE BEST INFORMATION AVAILABLE BUT NO GUARANTEE IS GIVEN THAT ALL EXISTING UTILITIES ARE SHOWN OR THAT THE GIVEN LOCATIONS ARE EXACT. CONFIRMATION OF EXISTENCE AND EXACT LOCATION OF ALL SERVICES MUST BE OBTAINED FROM THE INDIVIDUAL UTILITIES BEFORE PROCEEDING WITH CONSTRUCTION.		
0	ISSUED FOR TENDER	26/02/24 ADL
NO.	REVISIONS	DATE BY

AECOM

DESIGNED BY	NJD/MJK	CHECKED BY	JAT
DRAWN BY	ADL	APPROVED BY	KWF
SCALE:		RELEASED FOR CONSTRUCTION	D. Baker
HORIZONTAL	1:250	DATE	2026 02 24
VERTICAL	1:50	DATE	2026 02 24

ENGINEER'S SEAL

CONSULTANT DRAWING NUMBER
C-1001

THE CITY OF WINNIPEG
WATER AND WASTE DEPARTMENT
ENGINEERING SERVICES DIVISION

JEFFERSON EAST COMBINED SEWER RELIEF
CONTRACT 7B
SALTER STREET
SEMPL AVENUE
TO 35m SOUTH OF KINGSBURY AVENUE

SHEET 03 OF 12
CITY DRAWING NUMBER
LD-13895

ENGINEERS GEOSCIENTISTS MANITOBA
Certificate of Authorization
AECOM Canada ULC
No. 4671