
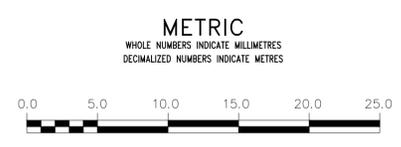


NOTE: CHAINAGES SHOWN ARE ALONG W. P. OF SALTER STREET
STA. 1+000.000 = S P. JEFFERSON AVENUE

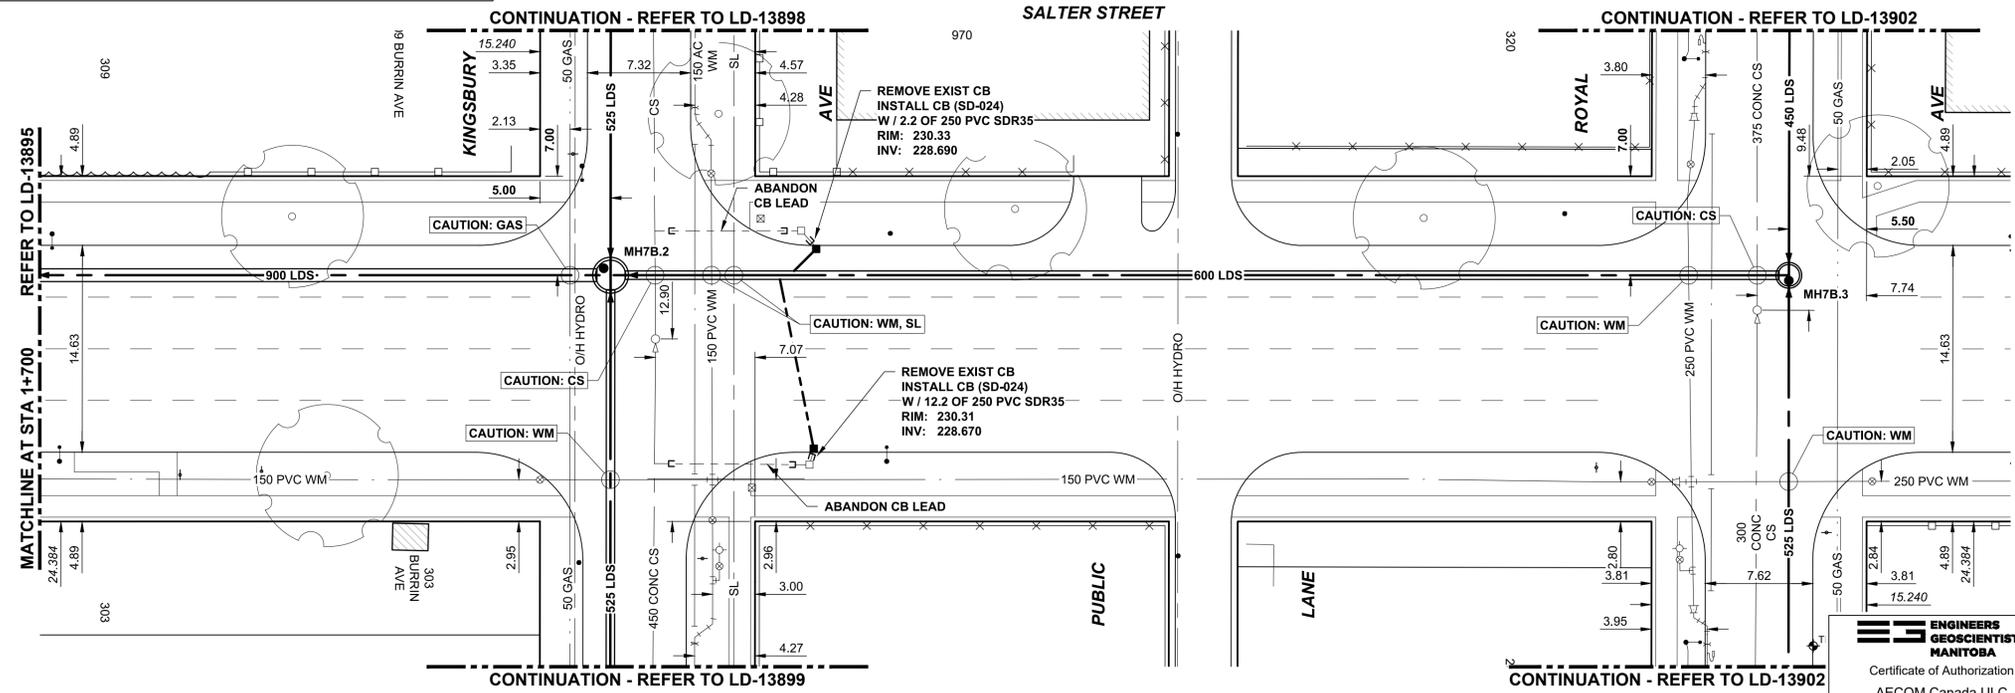

LOCATION APPROVED UNDERGROUND STRUCTURES		B.M. ELEV.
SUPV. U/G STRUCTURES COMMITTEE		CONSTRUCTION COMPLETION DATE: YYYY MM DD
DATE		
NOTE:	LOCATION OF UNDERGROUND STRUCTURES AS SHOWN ARE BASED ON THE BEST INFORMATION AVAILABLE BUT NO GUARANTEE IS GIVEN THAT ALL EXISTING UTILITIES ARE SHOWN OR THAT THE GIVEN LOCATIONS ARE EXACT. CONFIRMATION OF EXISTENCE AND EXACT LOCATION OF ALL SERVICES MUST BE OBTAINED FROM THE INDIVIDUAL UTILITIES BEFORE PROCEEDING WITH CONSTRUCTION.	
0	ISSUED FOR TENDER	26/02/24 ADL
NO.	REVISIONS	DATE BY

AECOM	
DESIGNED BY: NJD/MJK	CHECKED BY: JAT
DRAWN BY: ADL	APPROVED BY: KWF
SCALE: HORIZONTAL 1:250, VERTICAL 1:50	RELEASED FOR CONSTRUCTION: D. Baker
DATE: 2026 02 24	DATE: 2026 02 24

ENGINEER'S SEAL
 CERTIFICATE OF AUTHORIZATION
 AECOM Canada ULC
 No. 4671
 CONSULTANT DRAWING NUMBER: C-1002

THE CITY OF WINNIPEG
 WATER AND WASTE DEPARTMENT
 ENGINEERING SERVICES DIVISION

JEFFERSON EAST COMBINED SEWER RELIEF
 CONTRACT 7B
 SALTER STREET
 5m NORTH OF BURRIN AVENUE
 TO ROYAL AVENUE

SHEET 04 OF 12
 CITY DRAWING NUMBER: LD-13896