
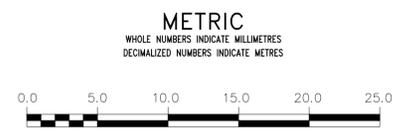


NOTE: CHAINAGES SHOWN ARE ALONG S. R. OF BURRIN AVENUE
STA. 1+000.000 = E. R. POWERS STREET

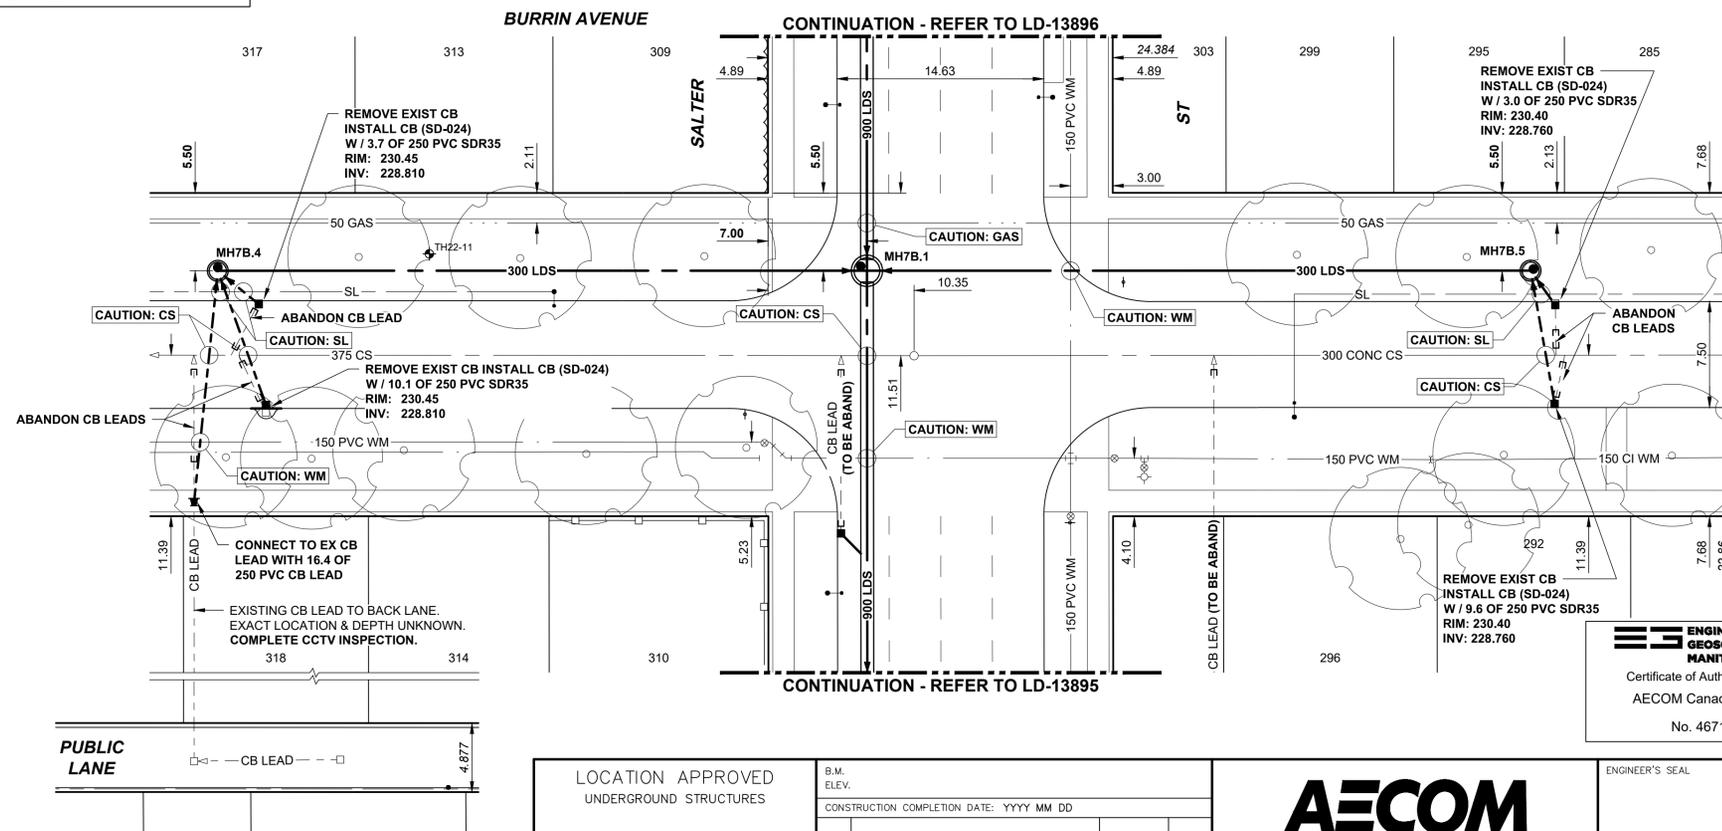

LOCATION APPROVED UNDERGROUND STRUCTURES		B.M. ELEV.
SUPV. U/G STRUCTURES COMMITTEE		CONSTRUCTION COMPLETION DATE: YYYY MM DD
DATE		
NOTE: LOCATION OF UNDERGROUND STRUCTURES AS SHOWN ARE BASED ON THE BEST INFORMATION AVAILABLE BUT NO GUARANTEE IS GIVEN THAT ALL EXISTING UTILITIES ARE SHOWN OR THAT THE GIVEN LOCATIONS ARE EXACT. CONFIRMATION OF EXISTENCE AND EXACT LOCATION OF ALL SERVICES MUST BE OBTAINED FROM THE INDIVIDUAL UTILITIES BEFORE PROCEEDING WITH CONSTRUCTION.		
0	ISSUED FOR TENDER	26/02/24 ADL
NO.	REVISIONS	DATE BY

AECOM

DESIGNED BY	NJD/MJK	CHECKED BY	JAT
DRAWN BY	ADL	APPROVED BY	KWF
SCALE:		RELEASED FOR CONSTRUCTION	D. Baker
HORIZONTAL	1:250	DATE	2026 02 24
VERTICAL	1:50	DATE	2026 02 24

ENGINEER'S SEAL
AECOM Canada ULC
No. 4671

THE CITY OF WINNIPEG
WATER AND WASTE DEPARTMENT
ENGINEERING SERVICES DIVISION

JEFFERSON EAST COMBINED SEWER RELIEF
CONTRACT 7B
BURRIN AVENUE
137m EAST OF POWERS STREET
TO 133m WEST OF AIKINS STREET

SHEET 05 OF 12
CITY DRAWING NUMBER
LD-13897