



NOTE: CHAINAGES SHOWN ARE ALONG S. P. OF KINGSBURY AVENUE
STA. 1+000.000 = E.P. POWERS STREET

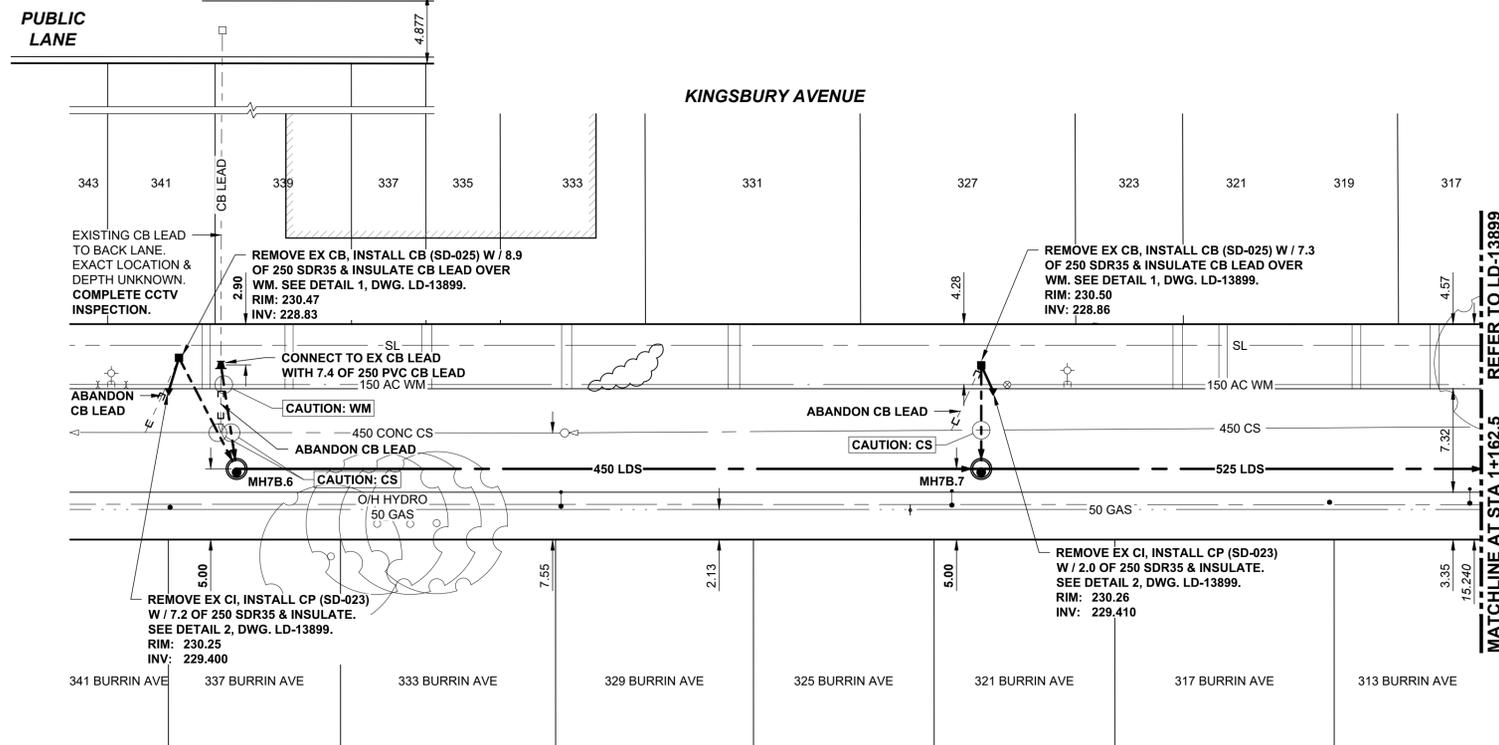

**ENGINEERS
GEOLOGISTS
MANITOBA**
Certificate of Authorization
AECOM Canada ULC
No. 4671

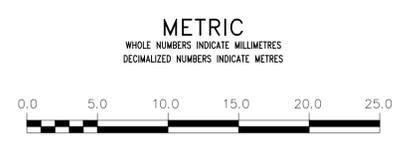

LOCATION APPROVED UNDERGROUND STRUCTURES		B.M. ELEV.
SUPV. U/G STRUCTURES COMMITTEE		CONSTRUCTION COMPLETION DATE: YYYY MM DD
DATE		
NOTE:	LOCATION OF UNDERGROUND STRUCTURES AS SHOWN ARE BASED ON THE BEST INFORMATION AVAILABLE BUT NO GUARANTEE IS GIVEN THAT ALL EXISTING UTILITIES ARE SHOWN OR THAT THE GIVEN LOCATIONS ARE EXACT. CONFIRMATION OF EXISTENCE AND EXACT LOCATION OF ALL SERVICES MUST BE OBTAINED FROM THE INDIVIDUAL UTILITIES BEFORE PROCEEDING WITH CONSTRUCTION.	
NO.	ISSUED FOR TENDER	26/02/24 ADL
	REVISIONS	DATE BY

AECOM		DESIGNED BY: NJD/MJK	CHECKED BY: JAT
		DRAWN BY: ADL	APPROVED BY: KWF
		SCALE: HORIZONTAL 1:250	RELEASED FOR CONSTRUCTION: D. Baker
		VERTICAL 1:50	DATE: 2026 02 24

ENGINEER'S SEAL
CONSULTANT DRAWING NUMBER
C-1004

THE CITY OF WINNIPEG
WATER AND WASTE DEPARTMENT
ENGINEERING SERVICES DIVISION

JEFFERSON EAST COMBINED SEWER RELIEF
CONTRACT 7B
KINGSBURY AVENUE
62m EAST OF POWERS STREET
TO 19m WEST OF SALTER STREET

SHEET 06 OF 12
CITY DRAWING NUMBER
LD-13898