




NOTE: CHAINAGES SHOWN ARE ALONG S. P. OF KINGSBURY AVENUE  
 STA. 1+000.000 = E P. POWERS STREET

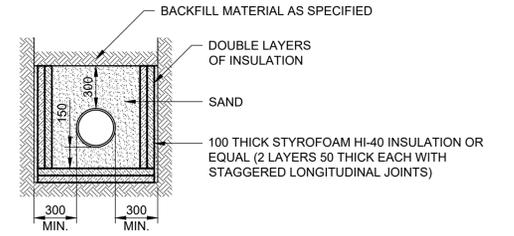


**1 | DETAIL**  
 CB/CP LEAD INSULATION  
 0 625 1250 mm  
 1:25

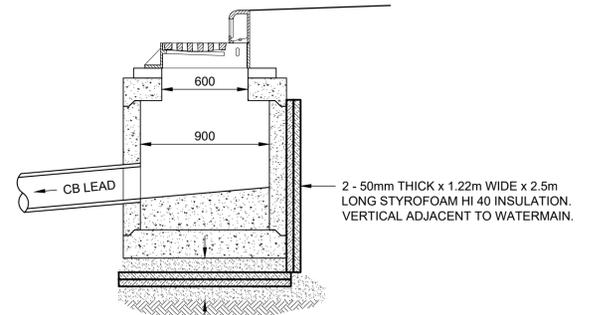

**2 | DETAIL**  
 CATCHPIT INSULATION  
 0 625 1250 mm  
 1:25

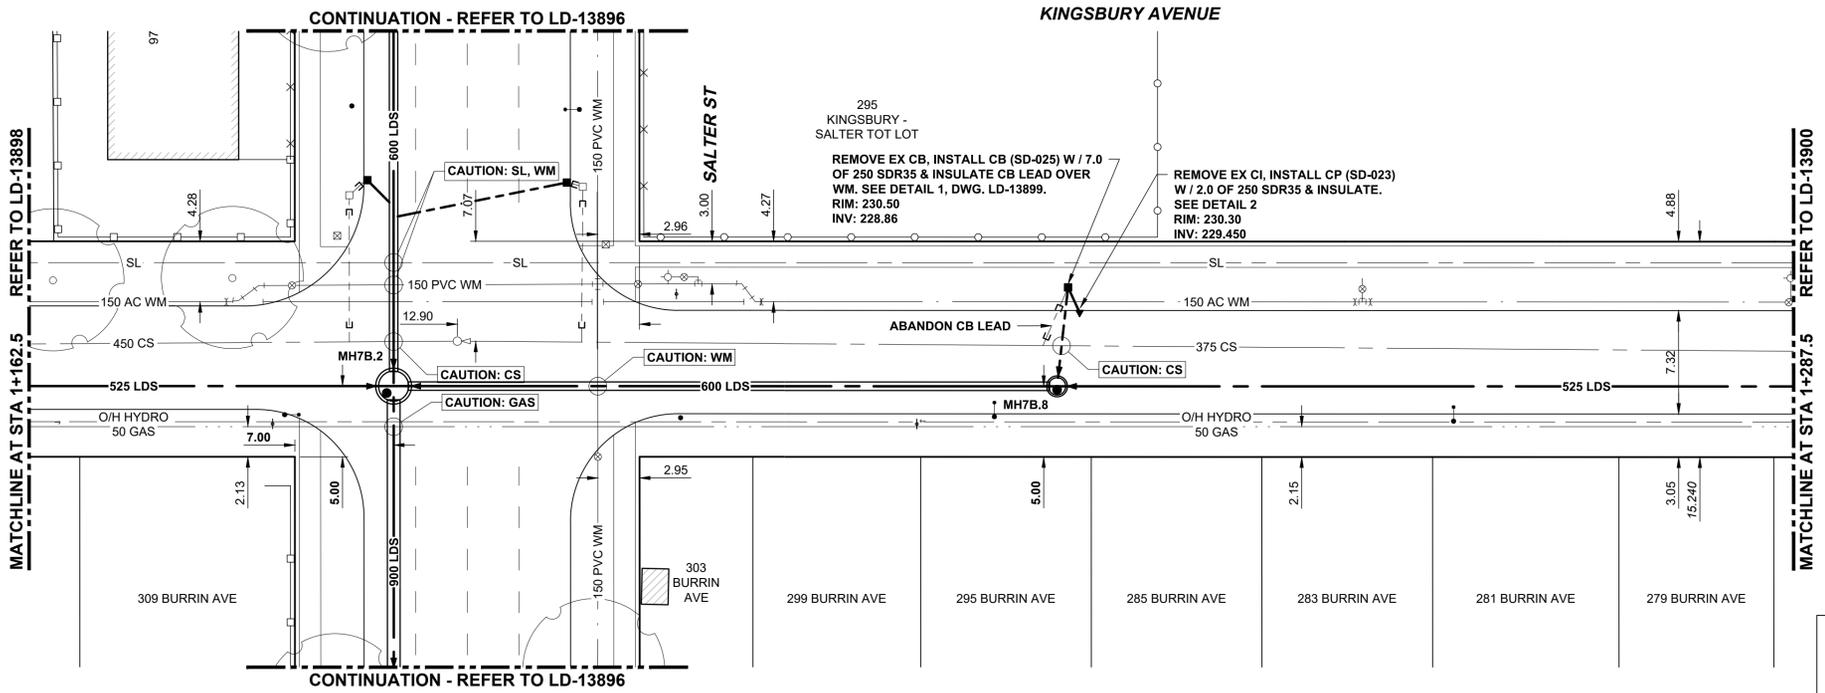

**ENGINEERS  
 GEOSCIENTISTS  
 MANITOBA**  
 Certificate of Authorization  
 AECOM Canada ULC  
 No. 4671

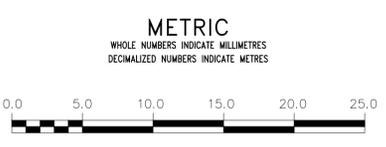

LOCATION APPROVED UNDERGROUND STRUCTURES		B.M. ELEV.
SUPV. U/G STRUCTURES COMMITTEE		CONSTRUCTION COMPLETION DATE: YYYY MM DD
DATE		
NOTE: LOCATION OF UNDERGROUND STRUCTURES AS SHOWN ARE BASED ON THE BEST INFORMATION AVAILABLE BUT NO GUARANTEE IS GIVEN THAT ALL EXISTING UTILITIES ARE SHOWN OR THAT THE GIVEN LOCATIONS ARE EXACT. CONFIRMATION OF EXISTENCE AND EXACT LOCATION OF ALL SERVICES MUST BE OBTAINED FROM THE INDIVIDUAL UTILITIES BEFORE PROCEEDING WITH CONSTRUCTION.		
0	ISSUED FOR TENDER	26/02/24 ADL
NO.	REVISIONS	DATE BY

<b>AECOM</b>	
DESIGNED BY: NJD/MJK	CHECKED BY: JAT
DRAWN BY: ADL	APPROVED BY: KWF
SCALE: HORIZONTAL: 1:250 VERTICAL: 1:50	RELEASED FOR CONSTRUCTION: D. Baker
DATE: 2026 02 24	DATE: 2026 02 24

ENGINEER'S SEAL  
 CONSULTANT DRAWING NUMBER: C-1005  
 TENDER No: 178-2026  
 CONTRACT NUMBER: 7B

**THE CITY OF WINNIPEG**  
 WATER AND WASTE DEPARTMENT  
 ENGINEERING SERVICES DIVISION

JEFFERSON EAST COMBINED SEWER RELIEF  
 CONTRACT 7B  
 KINGSBURY AVENUE  
 162m EAST OF POWERS STREET  
 TO 6m WEST OF AIKINS STREET

SHEET 07 OF 12  
 CITY DRAWING NUMBER: LD-13899