



NOTE: CHAINAGES SHOWN ARE ALONG S. P. OF KINGSBURY AVENUE  
STA. 1+000.000 = E P. POWERS STREET

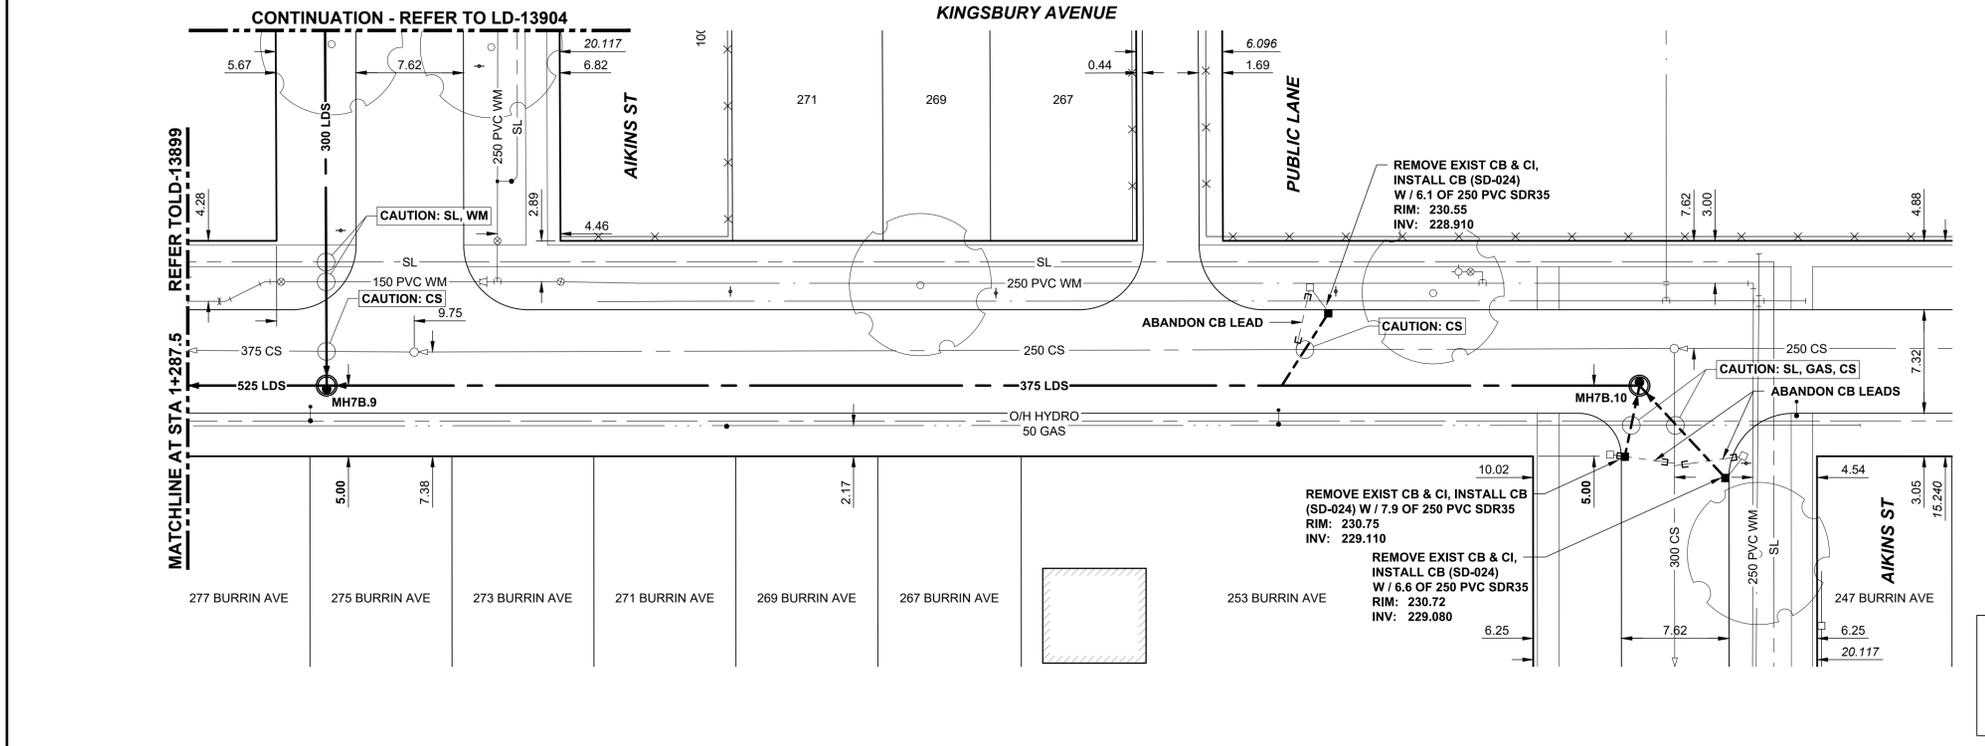

**ENGINEERS  
GEOSCIENTISTS  
MANITOBA**  
Certificate of Authorization  
AECOM Canada ULC  
No. 4671

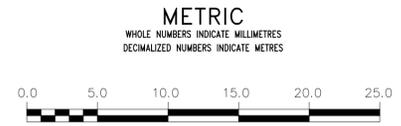

LOCATION APPROVED UNDERGROUND STRUCTURES		B.M. ELEV.
SUPV. U/G STRUCTURES COMMITTEE DATE		CONSTRUCTION COMPLETION DATE: YYYY MM DD
NOTE: LOCATION OF UNDERGROUND STRUCTURES AS SHOWN ARE BASED ON THE BEST INFORMATION AVAILABLE BUT NO GUARANTEE IS GIVEN THAT ALL EXISTING UTILITIES ARE SHOWN OR THAT THE GIVEN LOCATIONS ARE EXACT. CONFIRMATION OF EXISTENCE AND EXACT LOCATION OF ALL SERVICES MUST BE OBTAINED FROM THE INDIVIDUAL UTILITIES BEFORE PROCEEDING WITH CONSTRUCTION.		
0	ISSUED FOR TENDER	26/02/24 ADL
NO.	REVISIONS	DATE BY

<b>AECOM</b>		ENGINEER'S SEAL
DESIGNED BY: NJD/MJK	CHECKED BY: JAT	CONSULTANT DRAWING NUMBER C-1006
DRAWN BY: ADL	APPROVED BY: KWF	
SCALE: HORIZONTAL 1:250 VERTICAL 1:50	RELEASED FOR CONSTRUCTION D. Baker	
DATE: 2026 02 24	DATE: 2026 02 24	

ENGINEER'S SEAL  
CONSULTANT DRAWING NUMBER  
C-1006

**THE CITY OF WINNIPEG**  
WATER AND WASTE DEPARTMENT  
ENGINEERING SERVICES DIVISION

JEFFERSON EAST COMBINED SEWER RELIEF  
CONTRACT 7B  
KINGSBURY AVENUE  
81m EAST OF SALTER STREET  
TO AIKINS STREET WEST

SHEET 08 OF 12  
CITY DRAWING NUMBER  
LD-13900